


MRS. CHARLES COXE

STORE

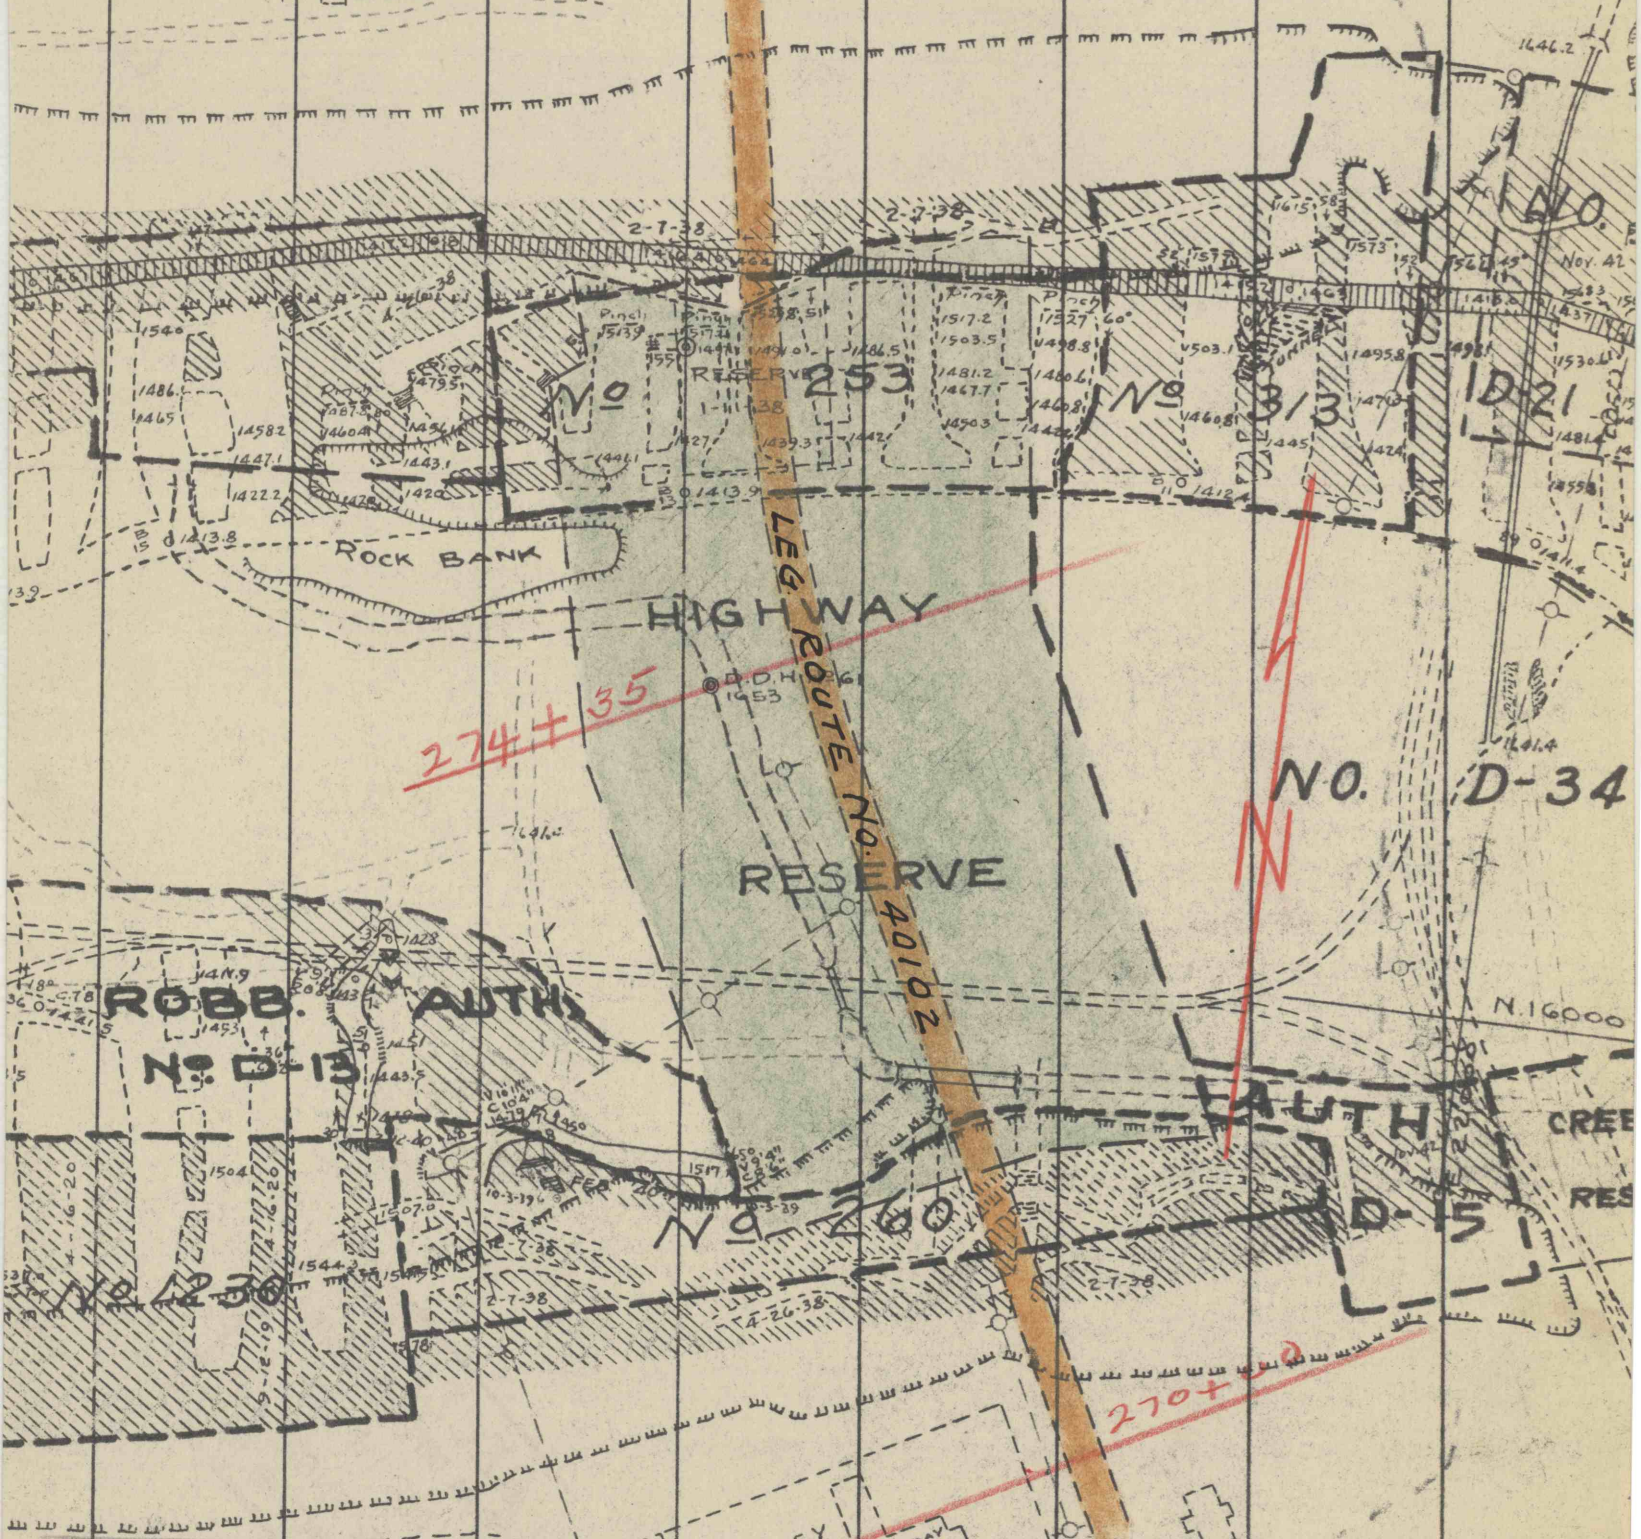

JEDDO HIGHLAND COAL CO.  
 MINING DEPARTMENT  
 JEDDO, PA.  
 DRIFTON NO. 1. MINE  
 AREA IN TOP MAMMOTH VEIN WHERE PILLARS  
 WILL BE RESERVED FOR SUPPORT OF LEG. RTE. 40102  
 SCALE 1" = 100' DATE AUG. 11-1943

ECKLEY  
 B. COXE  
 WIFE  
 Burial Plot  
 MILDRED  
 MICHAUX  
 NORRIS

Surface  
 Reserve

E.B. COXE  
 HALL