
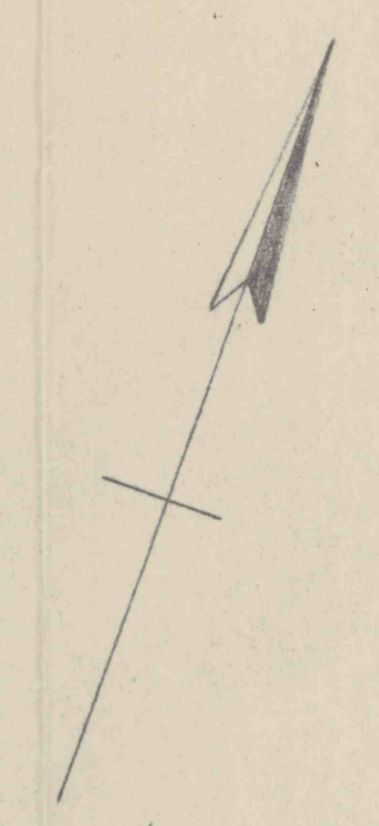


ROUTE 40116

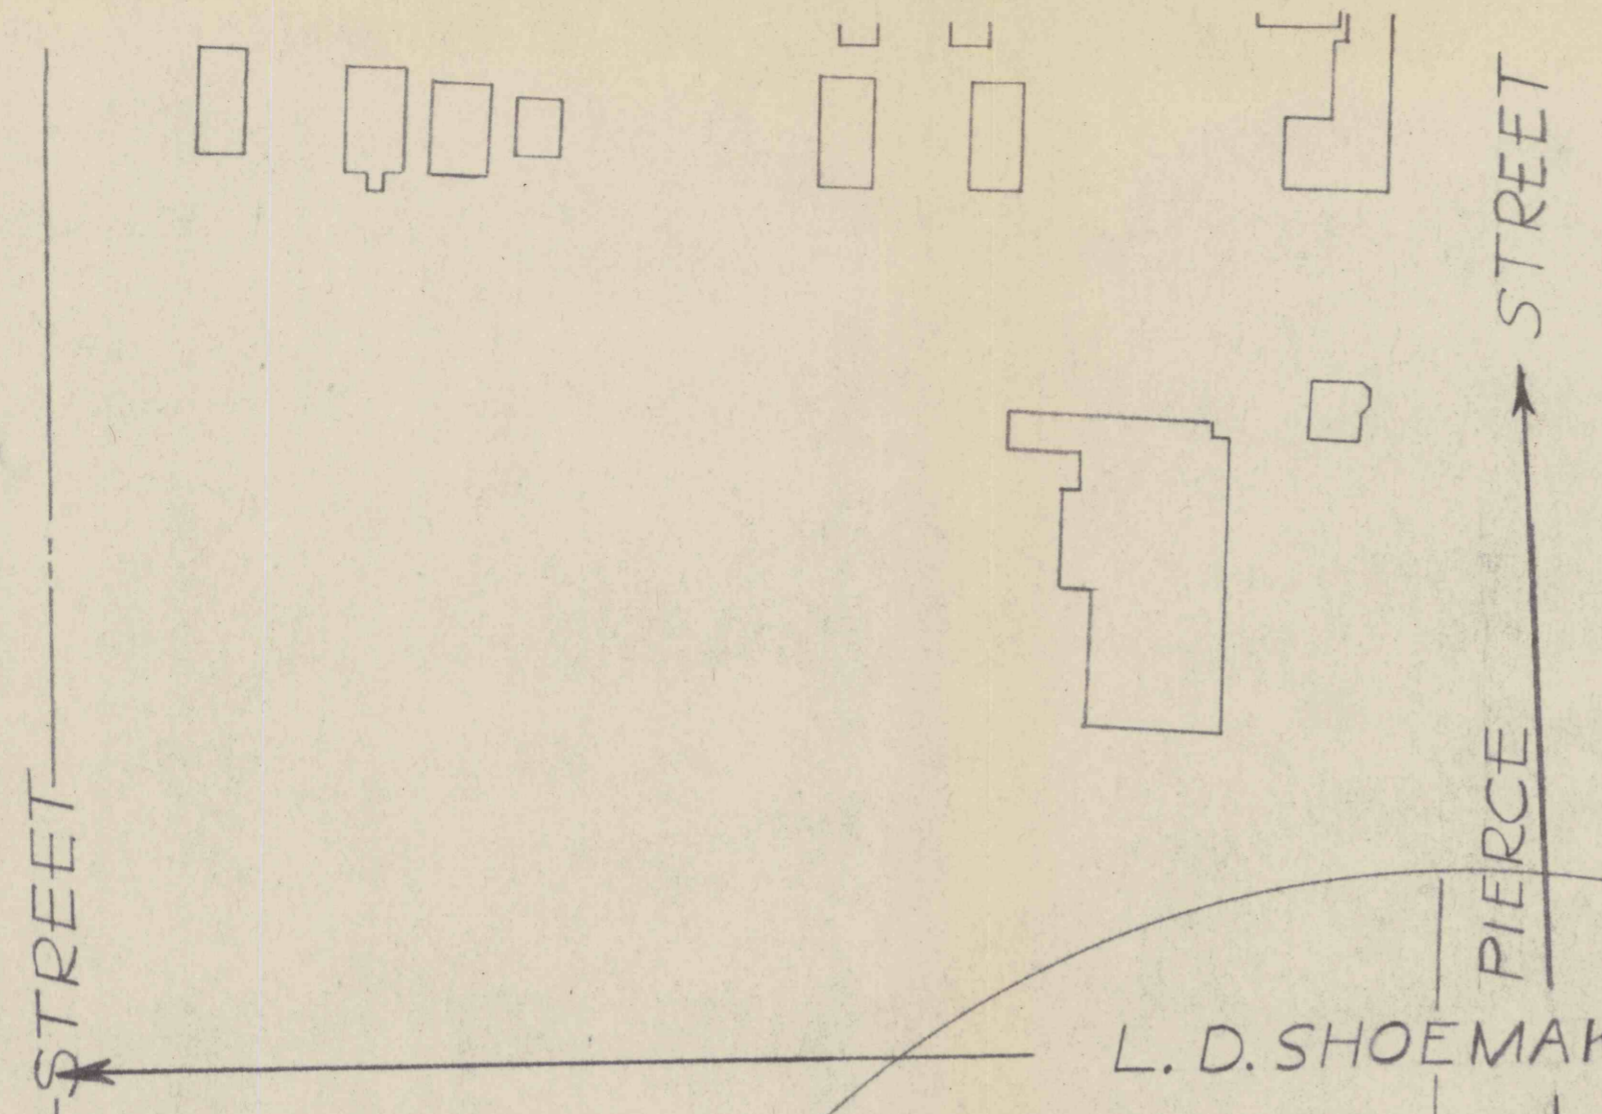

STREET
DAVIS

L. D. SHOEMAKER

N. DAWES ST.

S. DAWES ST.

Top Edge of Fill
Bottom of Dyke

Bottom Edge of Fill
Top Edge of Fill
Bottom Edge of Dyke
Top Edge of Dyke

RAMP

Radius 500'

250'

150'

WARRANT

RIVER

BORO.
CITY

KINGSTON
WILKES-BARRE

Scale - 1" = 100'