



LOCATION PLAN
1" = 2000'

GENERAL NOTES:

- EXISTING & ADJACENT PROPERTIES NORTH, EAST, & WEST OF CONAHAN TRACT ARE PRESENTLY UNSUITABLE FOR DEVELOPMENT DUE TO PAST STRIPPING AND AREA HAS NOT BEEN RESTORED. AREA SOUTH OF CONAHAN TRACT IS PRESENTLY OWNED & OPERATED BY HAZLETON AIRPORT AUTHORITY.
- HIGHEST ESTIMATED FUTURE LAND USE OF AREA: COMMERCIAL AND INDUSTRIAL DEVELOPMENT.
- NO RESIDENTIAL HOMES ARE LOCATED WITHIN 1000' OF AREA TO BE STRIP MINED.
- TOTAL MINE DRAINAGE AREA- ALL OF CONAHAN TRACT 7.57 ACRES.
- TOTAL MINE PERMIT AREA- PORTION OF CONAHAN TRACT 4.80 ACRES.

NOTE: CROSS SECTIONS TAKEN ON 5-28-80. PENN DOT DATUM USED, ELEV. SHOWN ON SECTIONS DO NOT CORRESPOND TO ELEV. ON ORIG. PLAN BECAUSE OF DIFFERENT DATUM.

CROSS SECTION PLAN
SCALE 1" = 200'

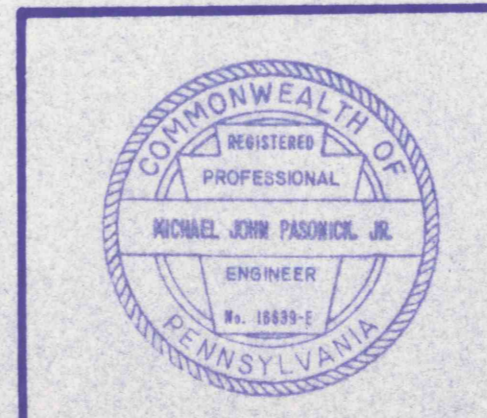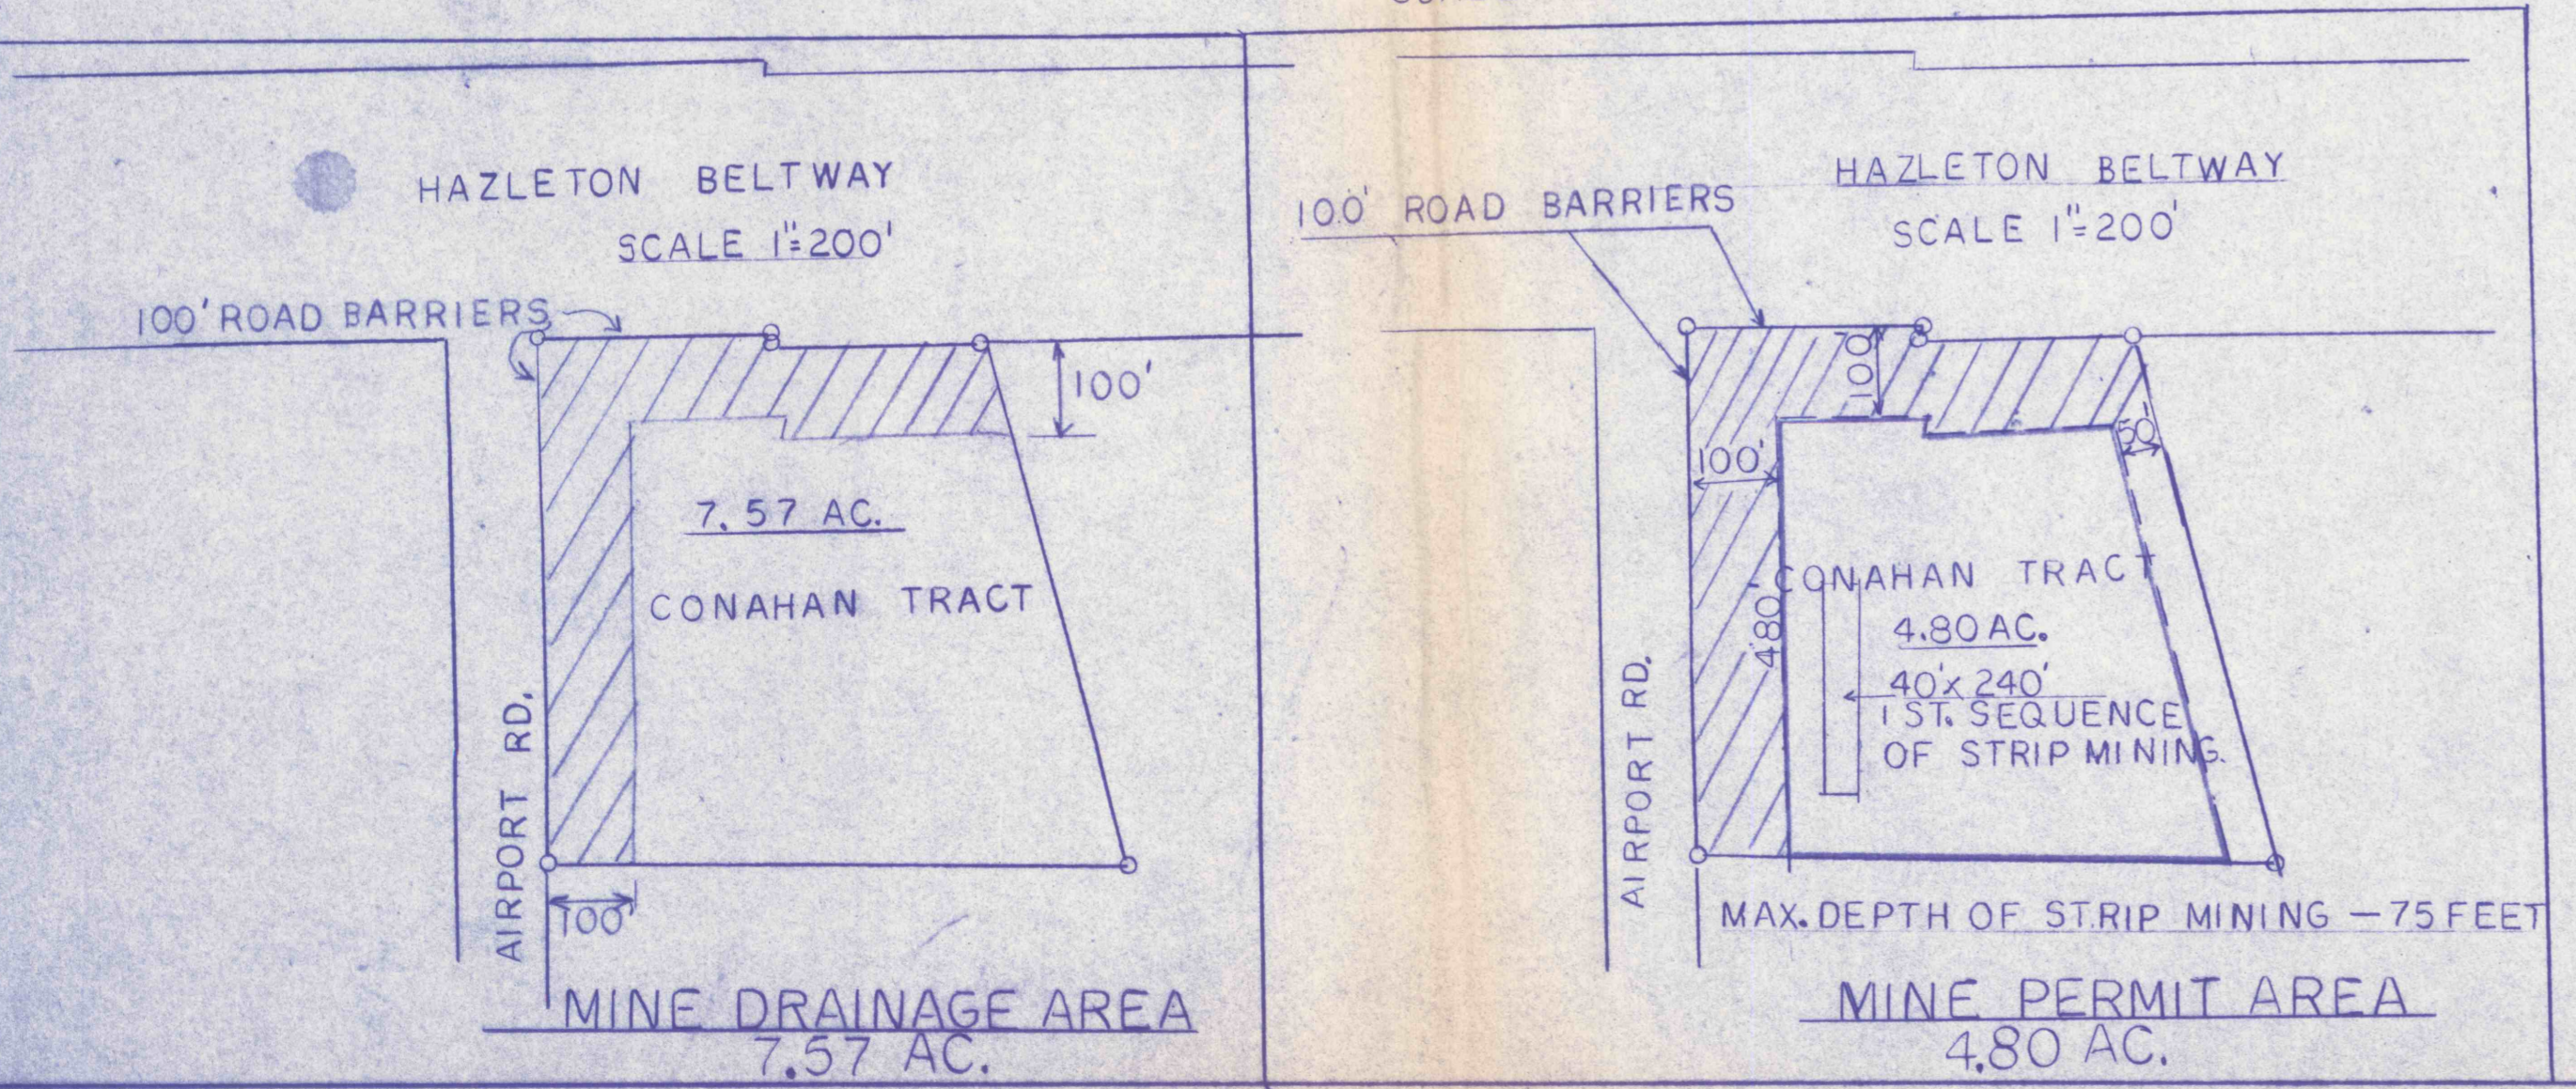

CROSS SECTION PLAN
BY PASS REFUSE PROJECT
HAZLE TWP, LUZERNE CTY.

MICHAEL J. PASONICK JR., INC.
Civil Engineers & Surveyors
194 East Main Street
Wilkes-Barre, Pennsylvania 18705

Date	6-09-80	Job No.	
Drawn by	J. D.	Scale	AS SHOWN
Checked		Sheet No.	
Survey Book	142		OF 3