



CROSS SECTION 1 SWOYERSVILLE FLUSHING PROJECT


SCALE -  
HORIZONTAL - 1" = 100'  
VERTICAL - 1" = 100'

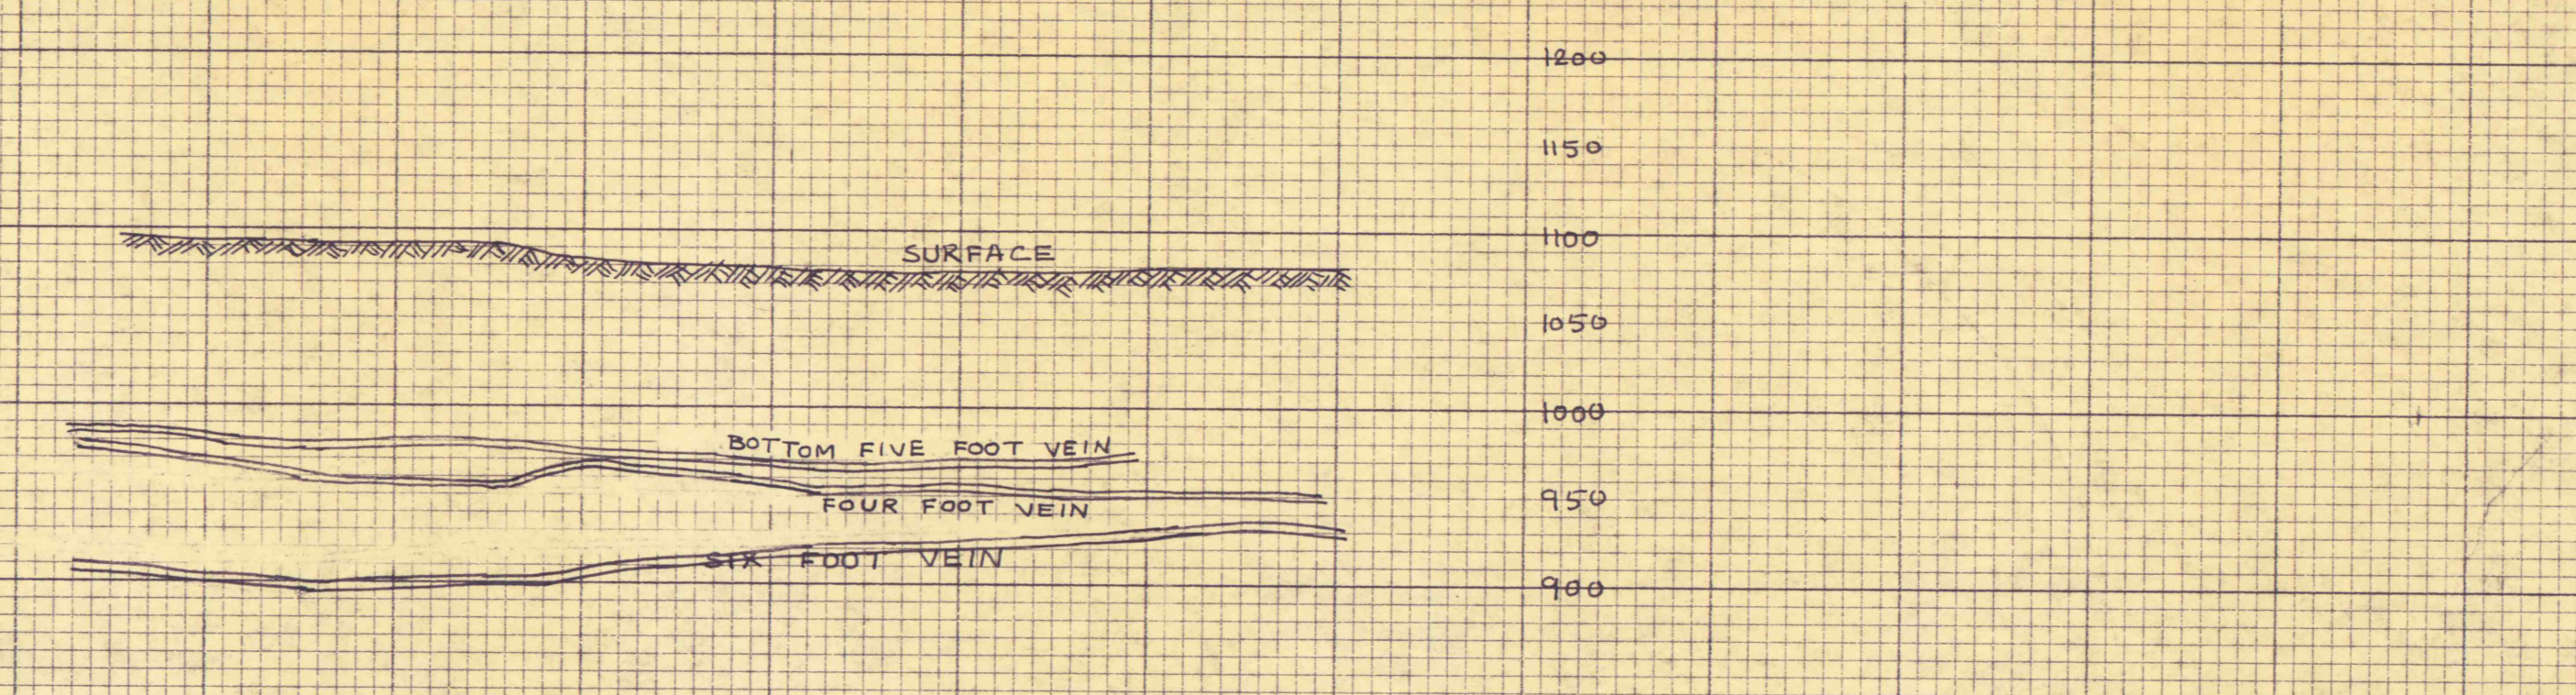


CROSS SECTION 2 SWOYERSVILLE FLUSHING PROJECT

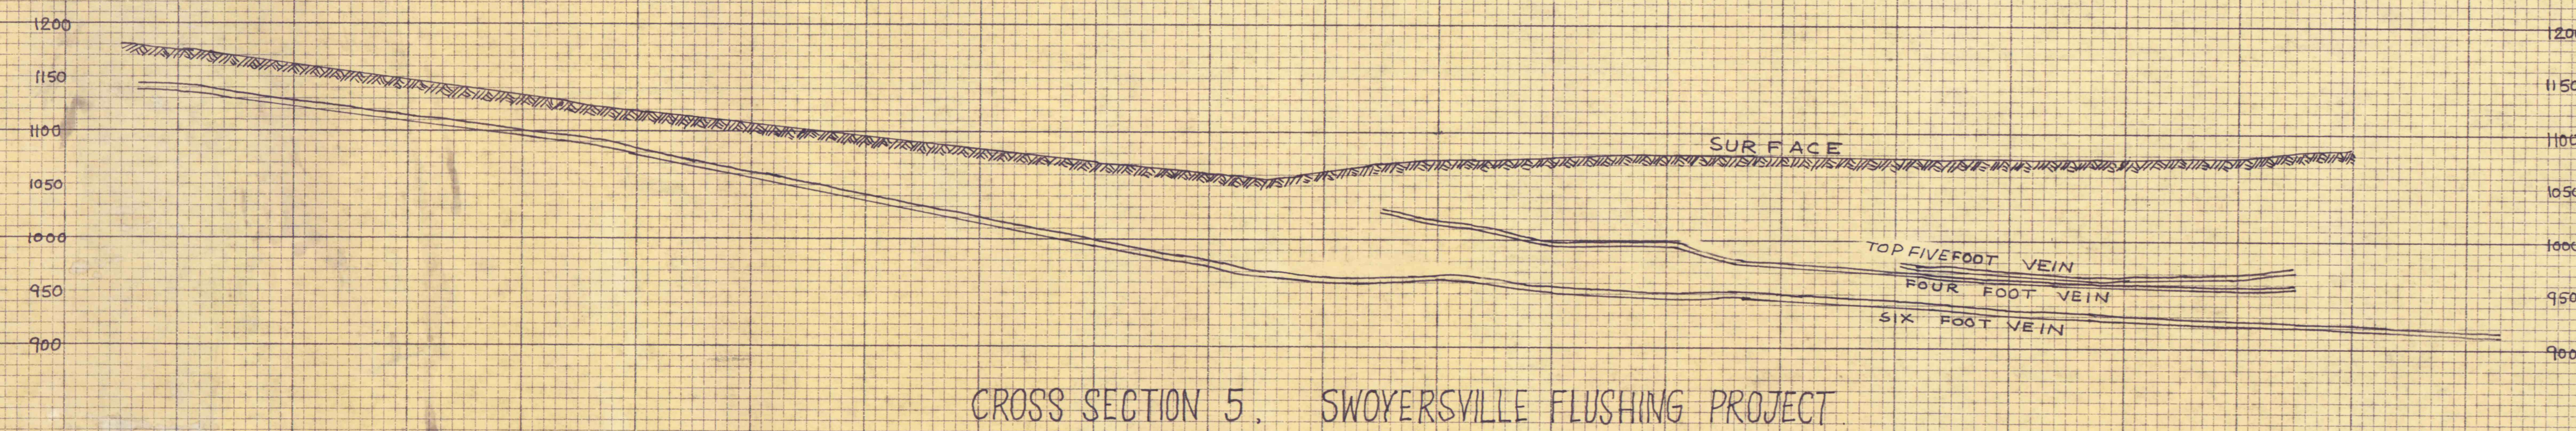

CROSS SECTION 5 SWOYERSVILLE FLUSHING PROJECT

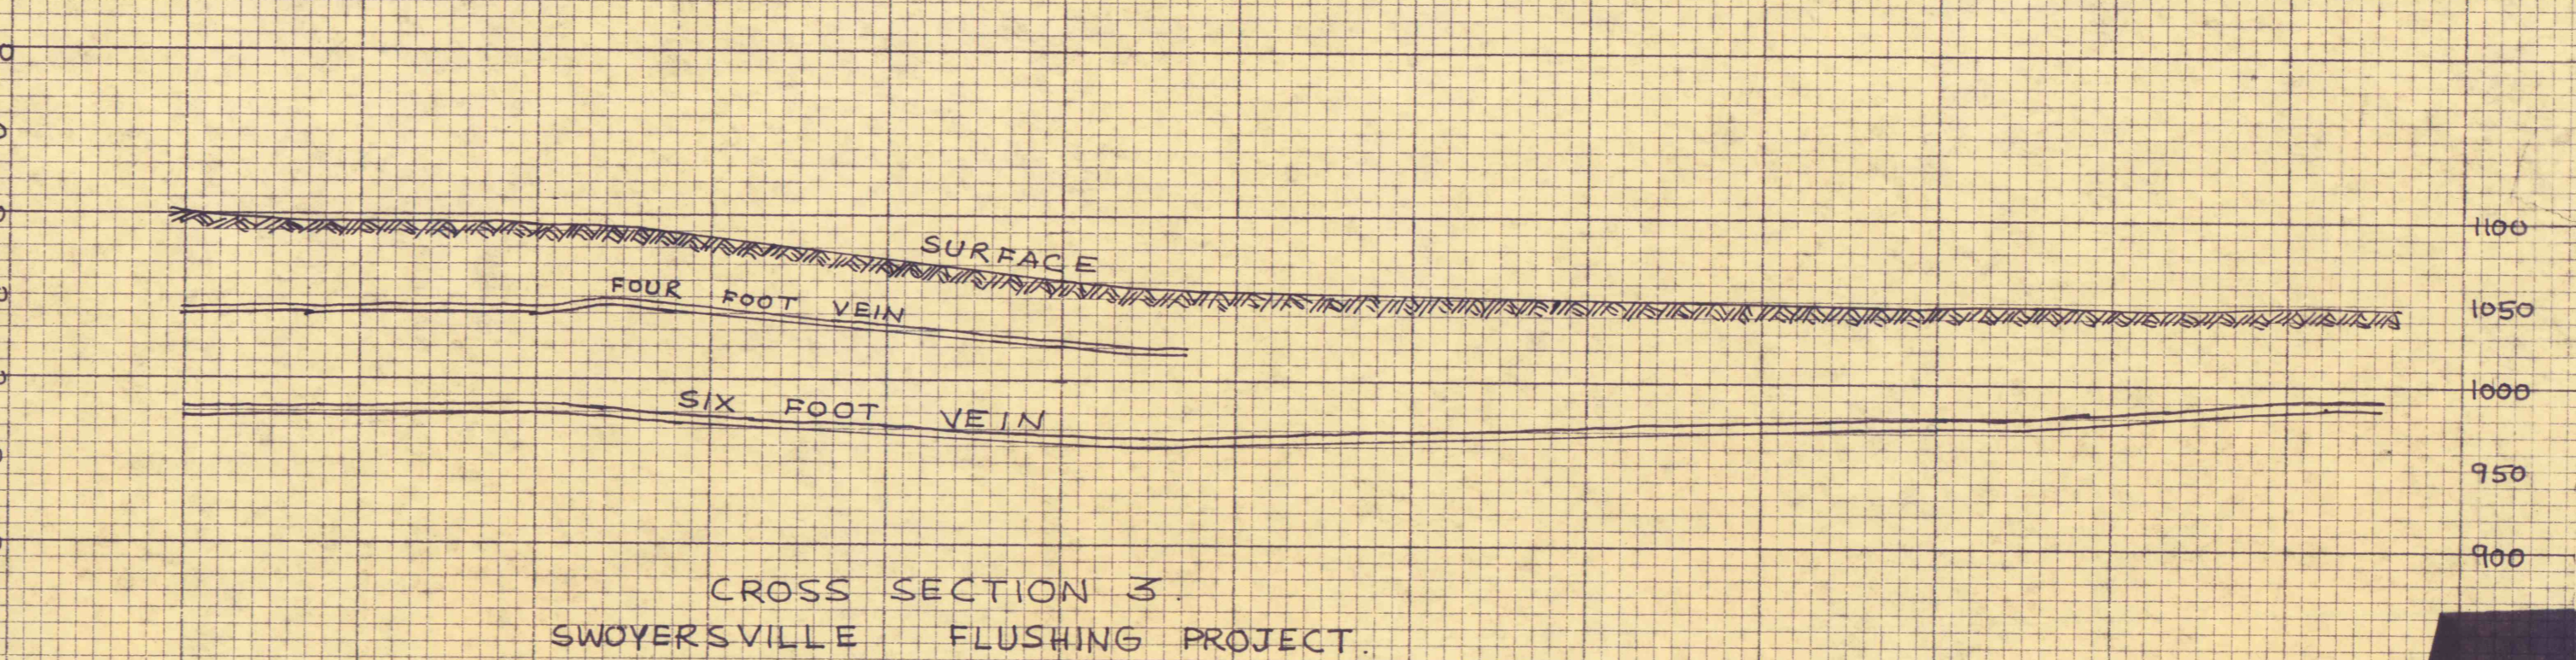

CROSS SECTION 3 SWOYERSVILLE FLUSHING PROJECT

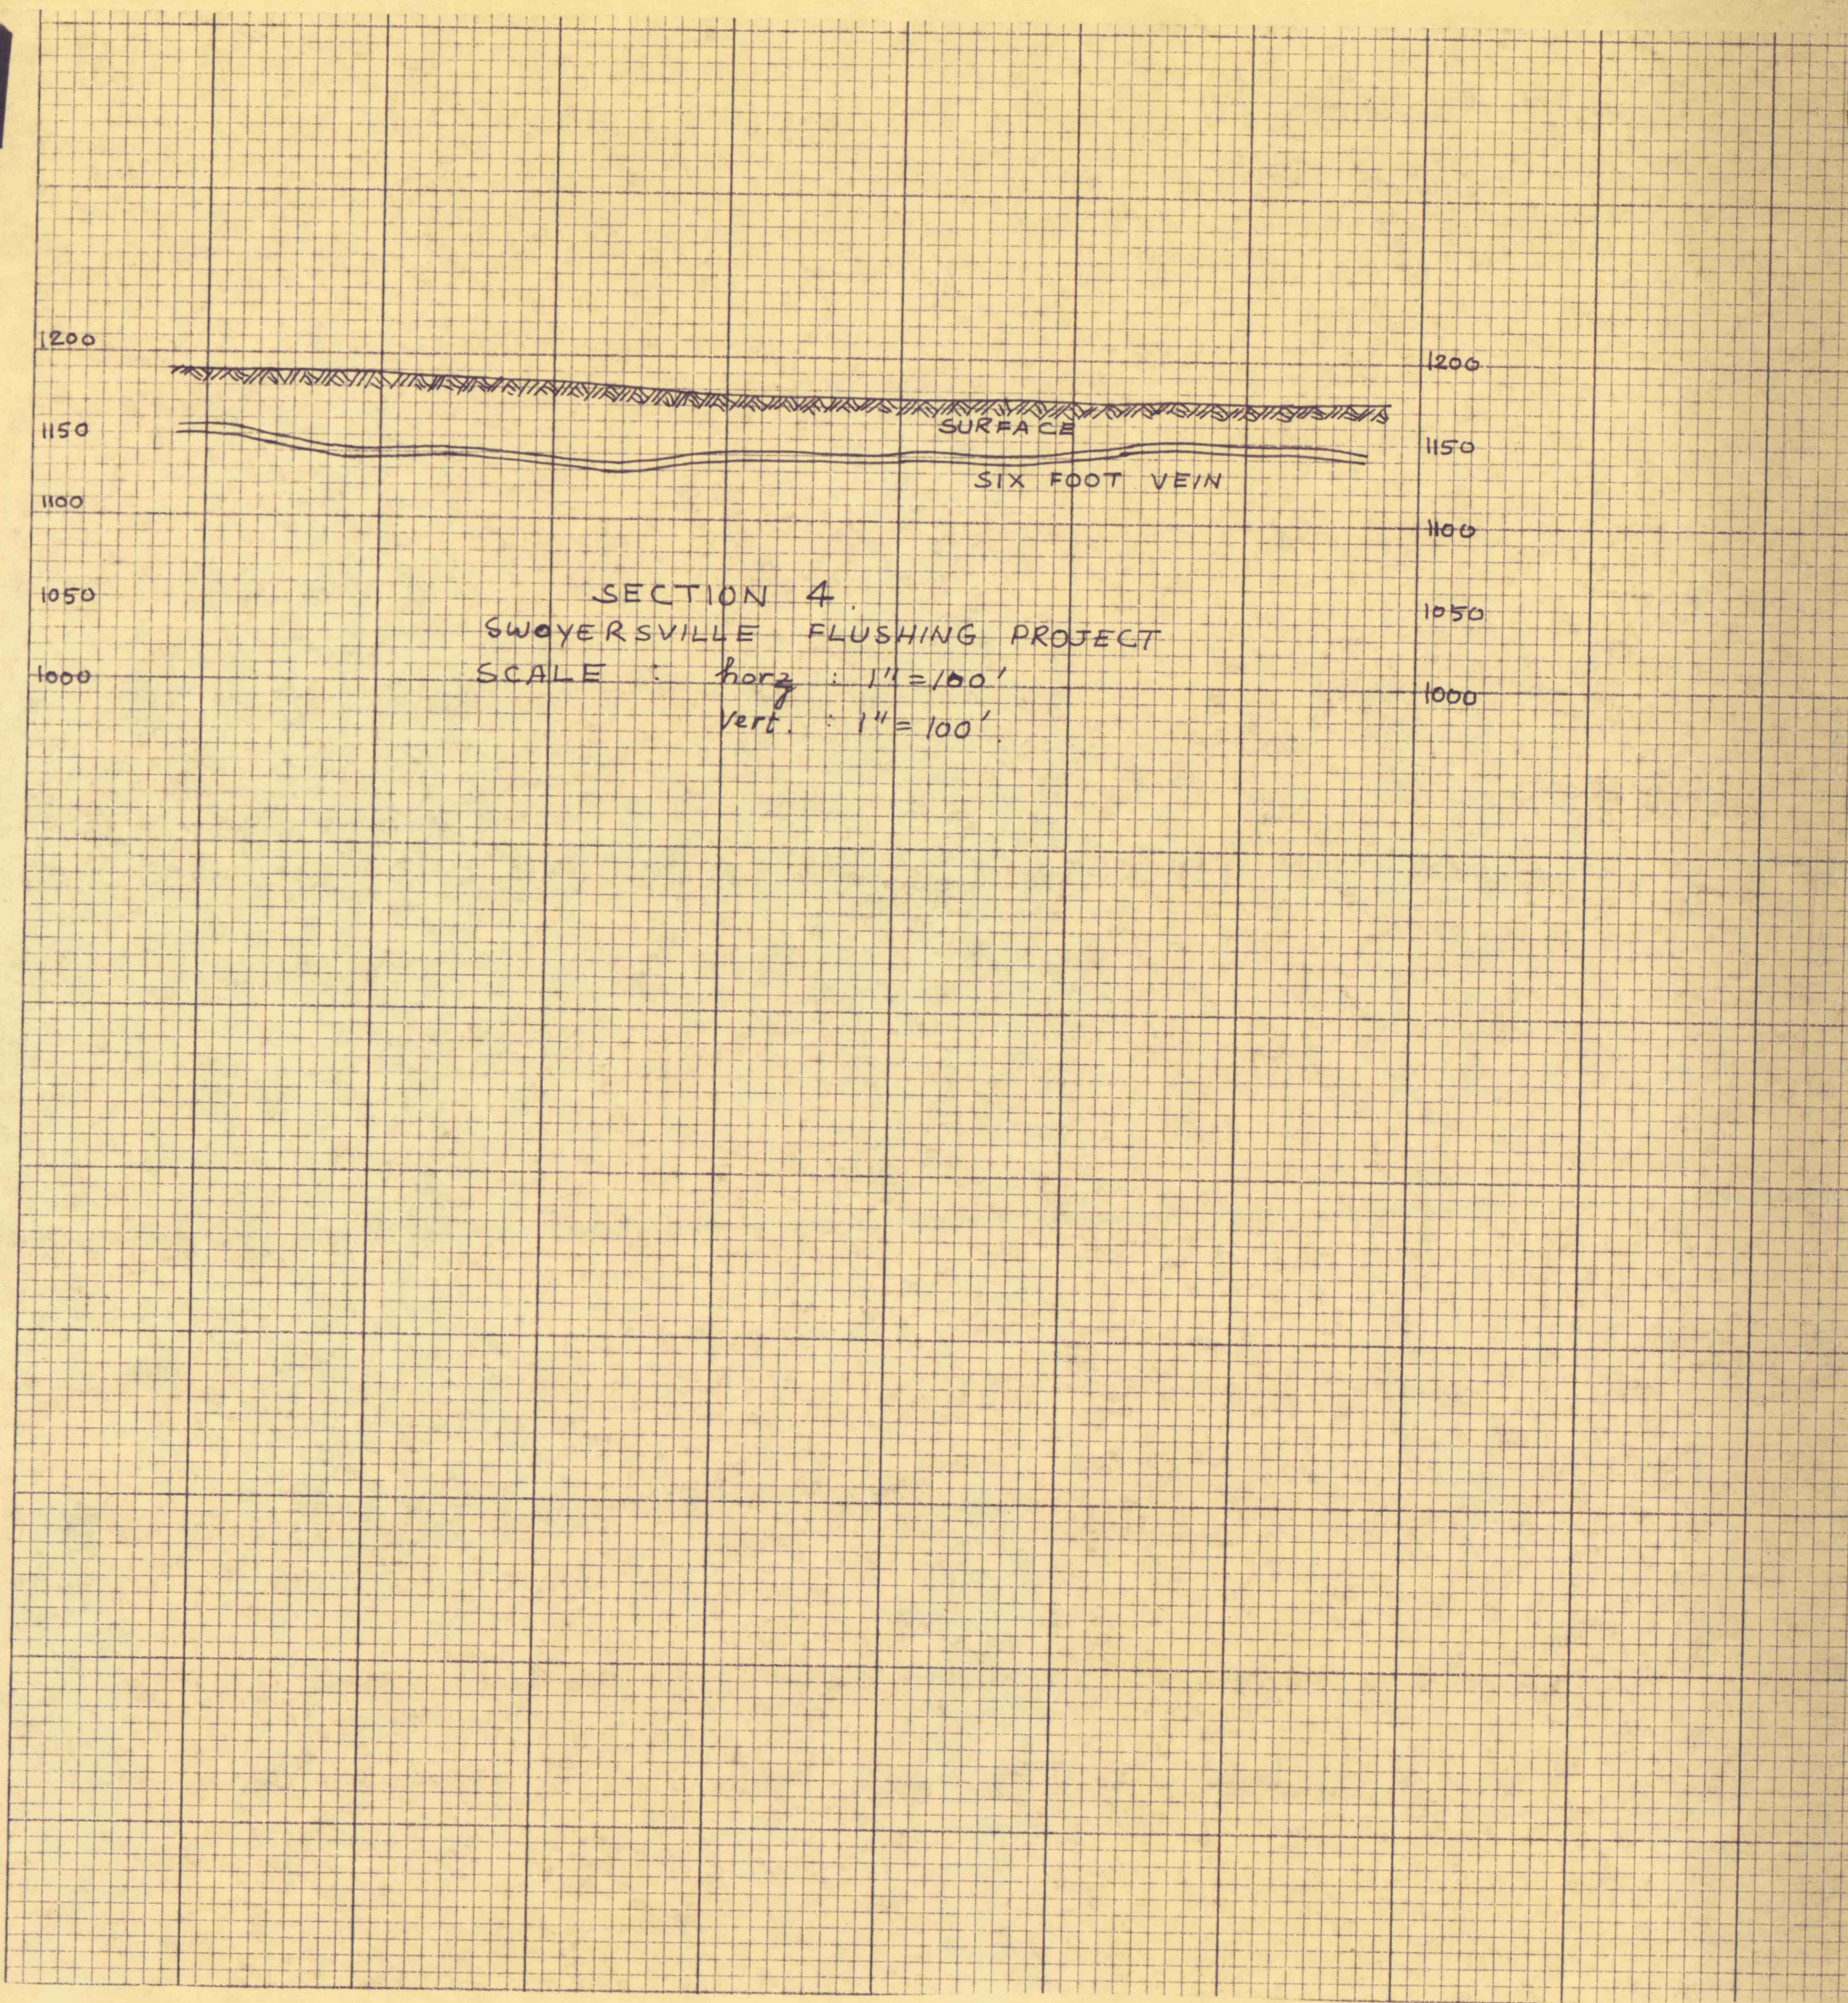

SECTION 4 SWOYERSVILLE FLUSHING PROJECT  
SCALE: HORIZ. 1" = 100'  
VERT. 1" = 100'

CHARLES BRUNING COMPANY  
GROSS SECTION 10 X 10  
PRINTED IN U.S.A.