


NOTE: CONTRACTOR -  
 ADDRESS WITH ELECTRICAL  
 CONTRACTOR FOR LOCATION OF  
 A CONDUIT FOR MOTOR  
 CONNECTIONS




BLDG & FOUNDATION

DETAIL "E"


FOUNDATIONS FOR HOIST & HOIST BLDG Scale 1/4"=1'-0"

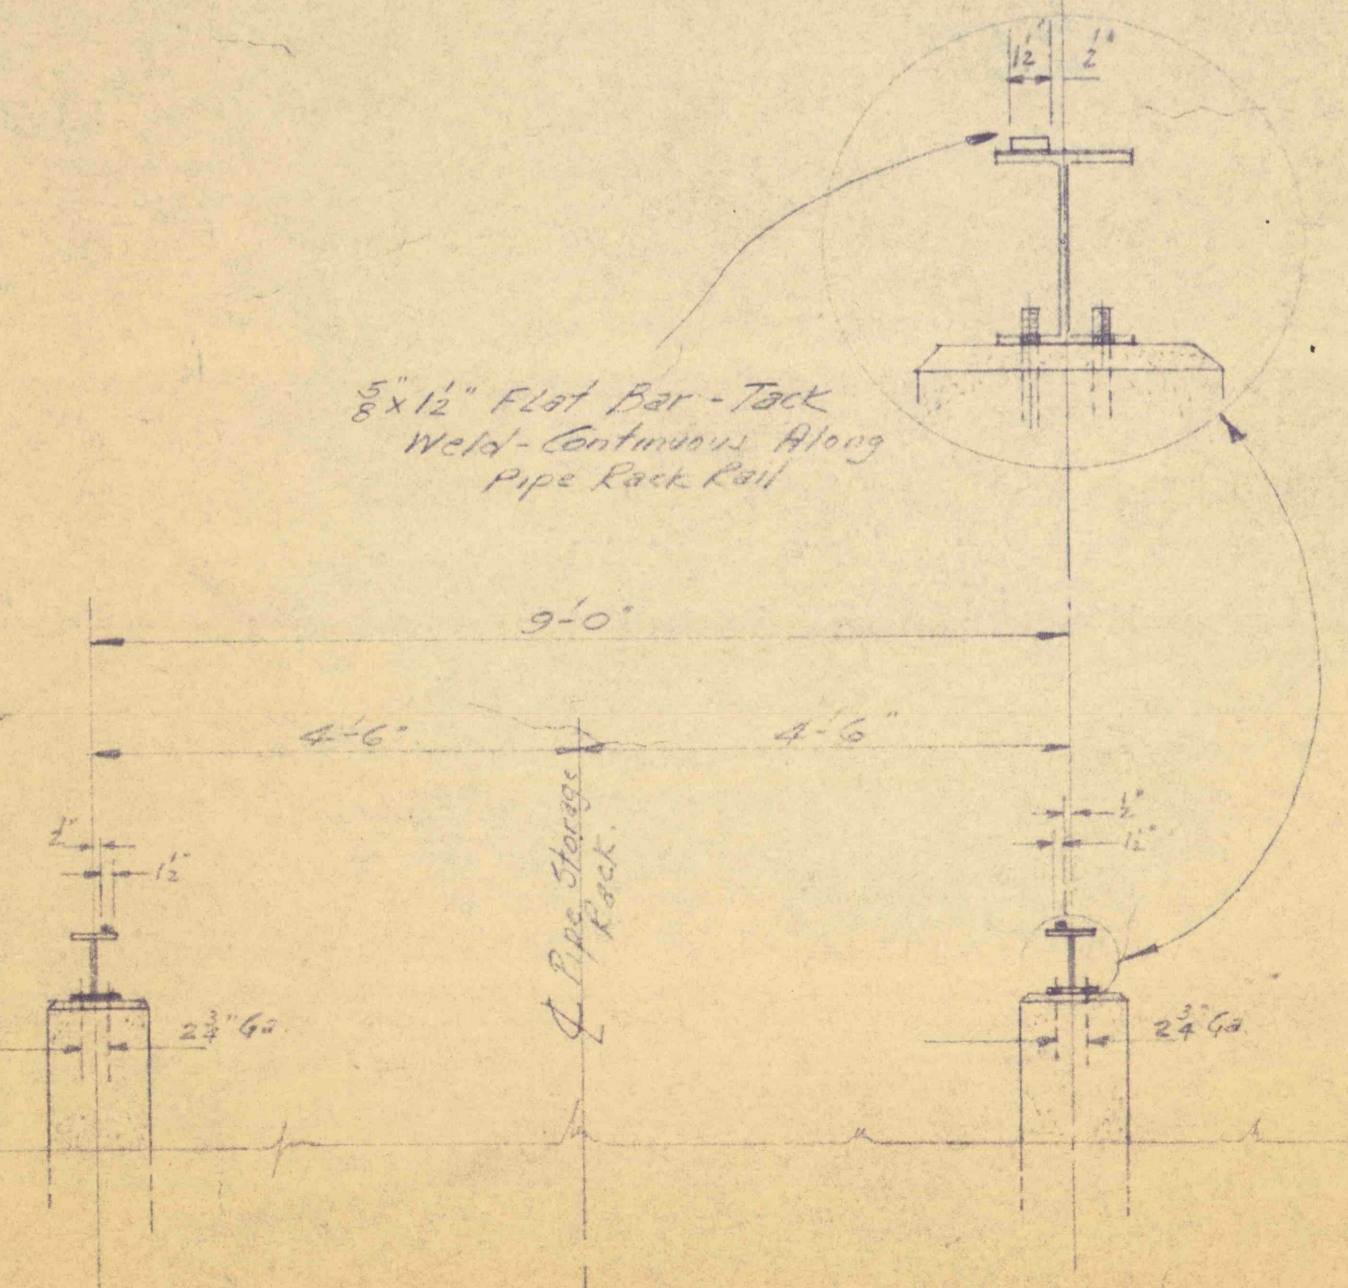

DETAIL - PIPE STORAGE RACK  
 1/4"=1'-0" Scale

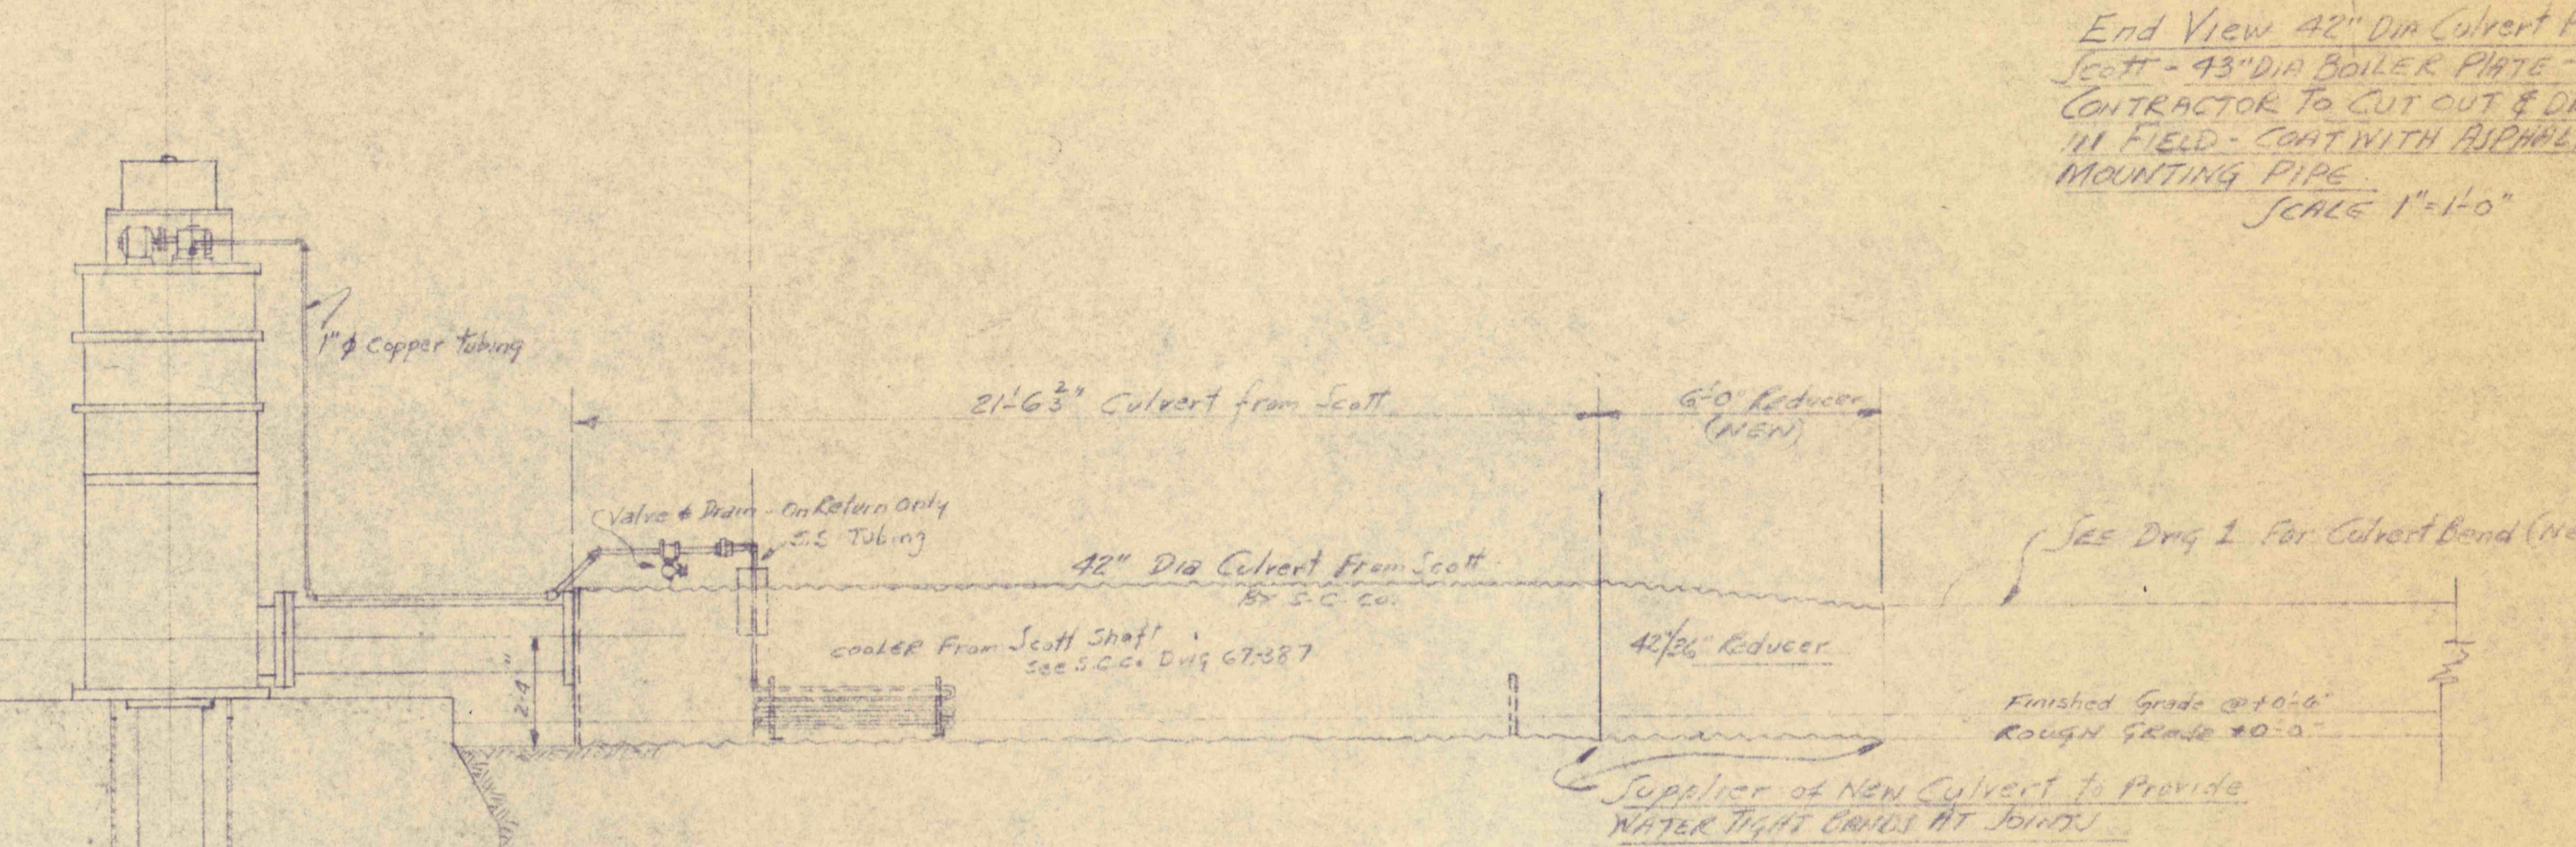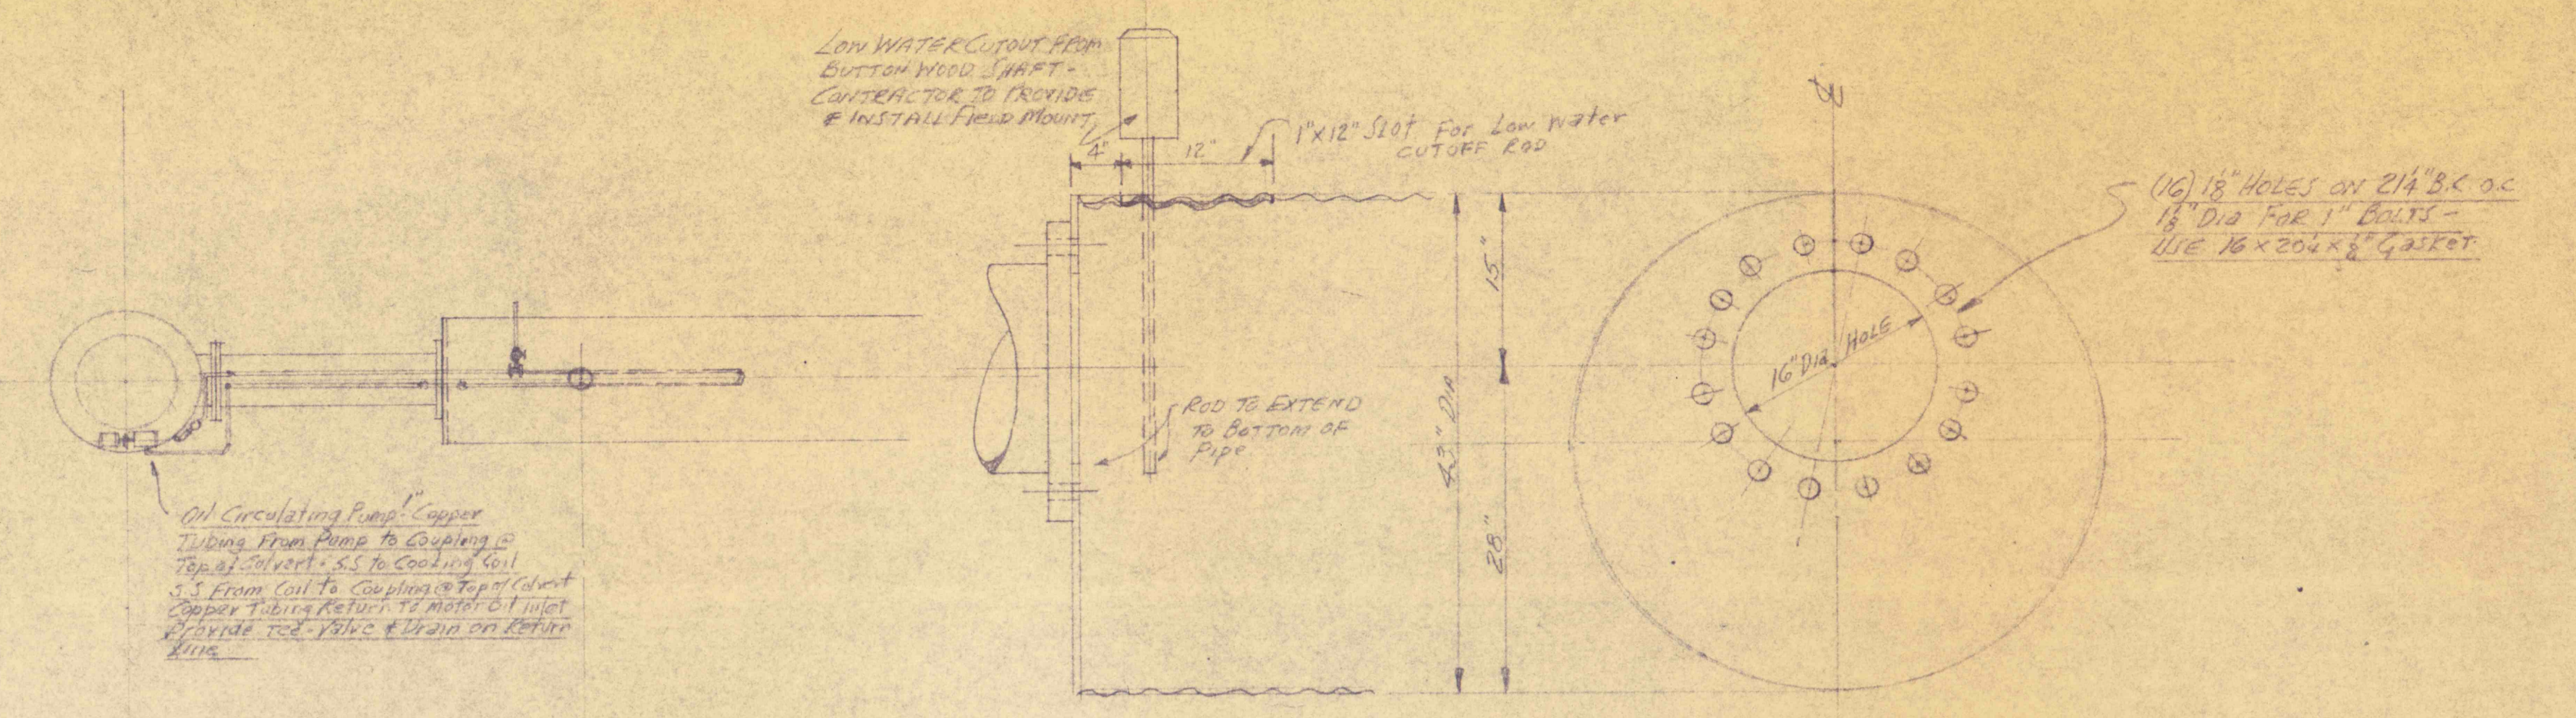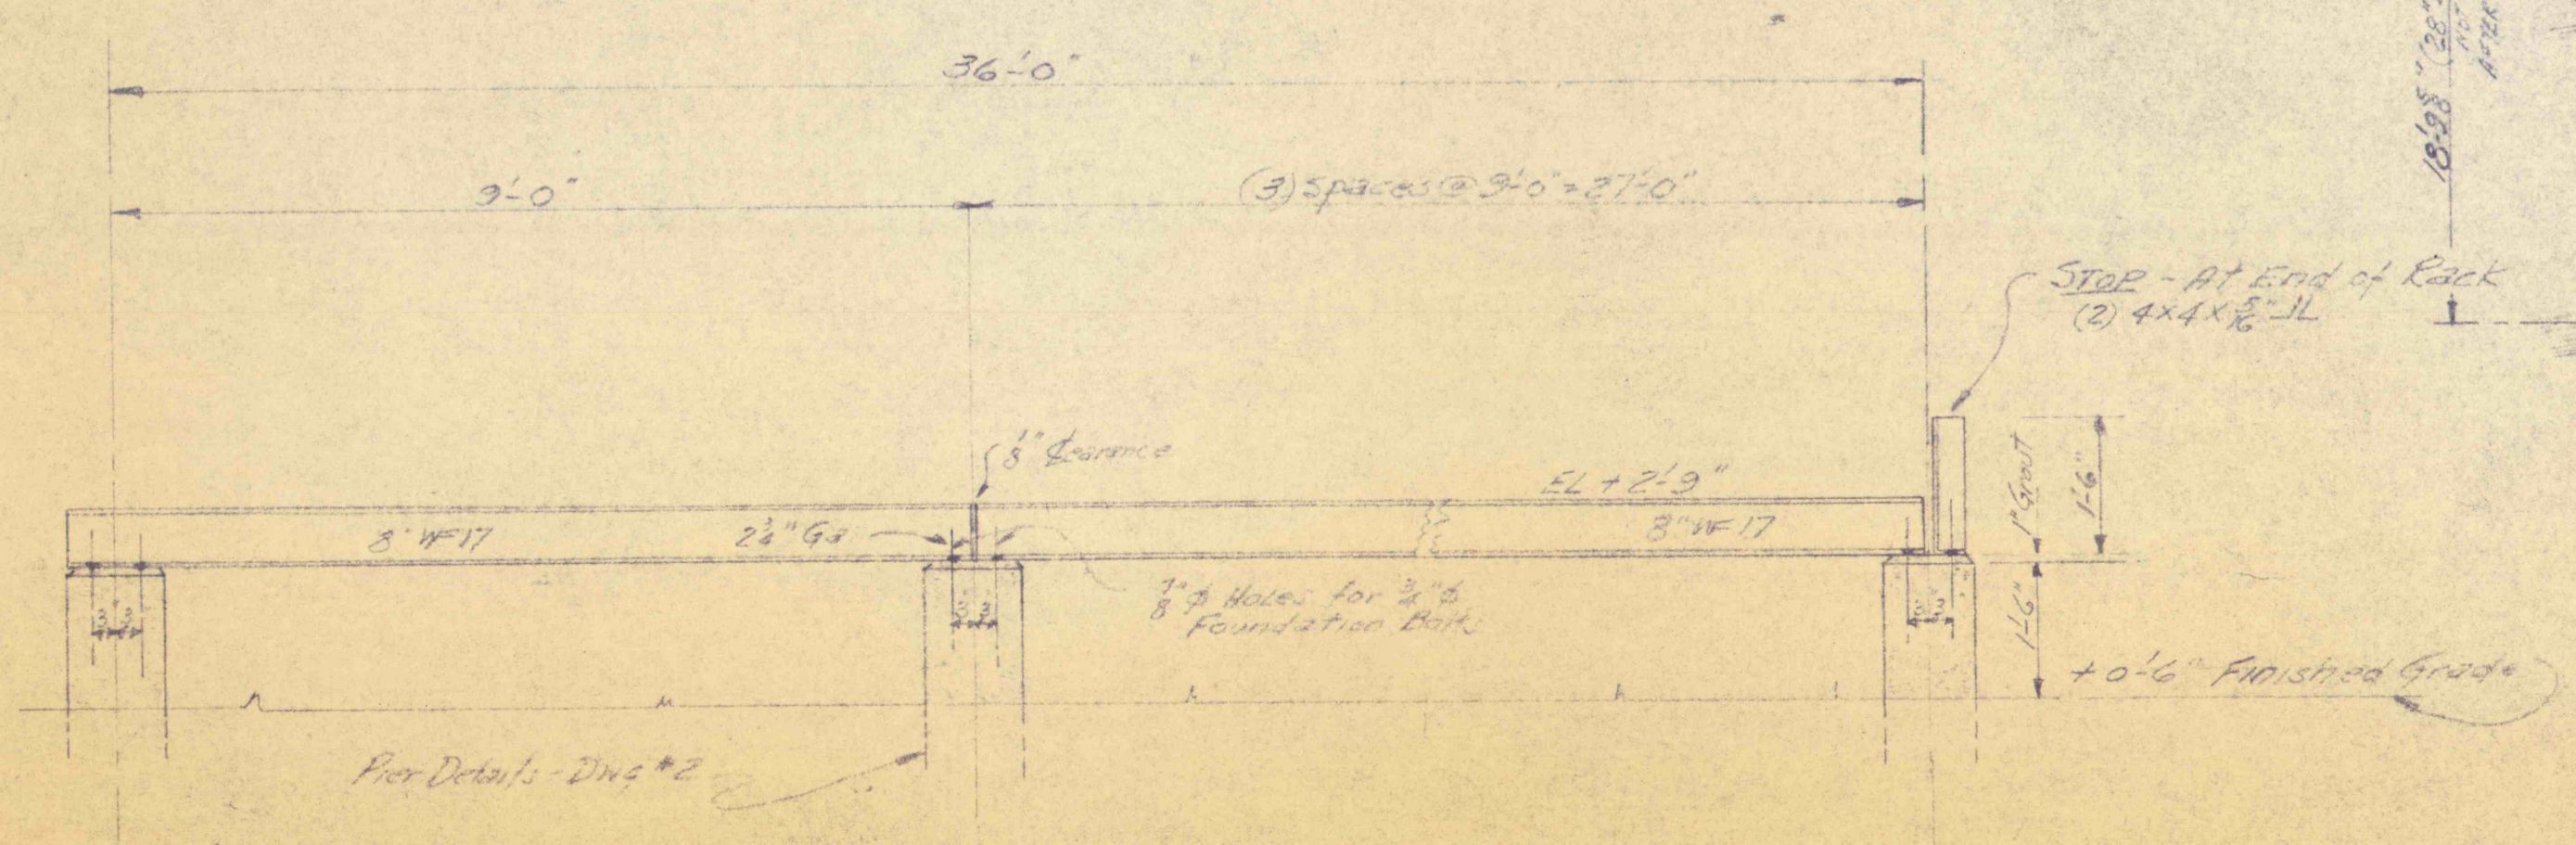

SCALE 1/4"=1'-0"

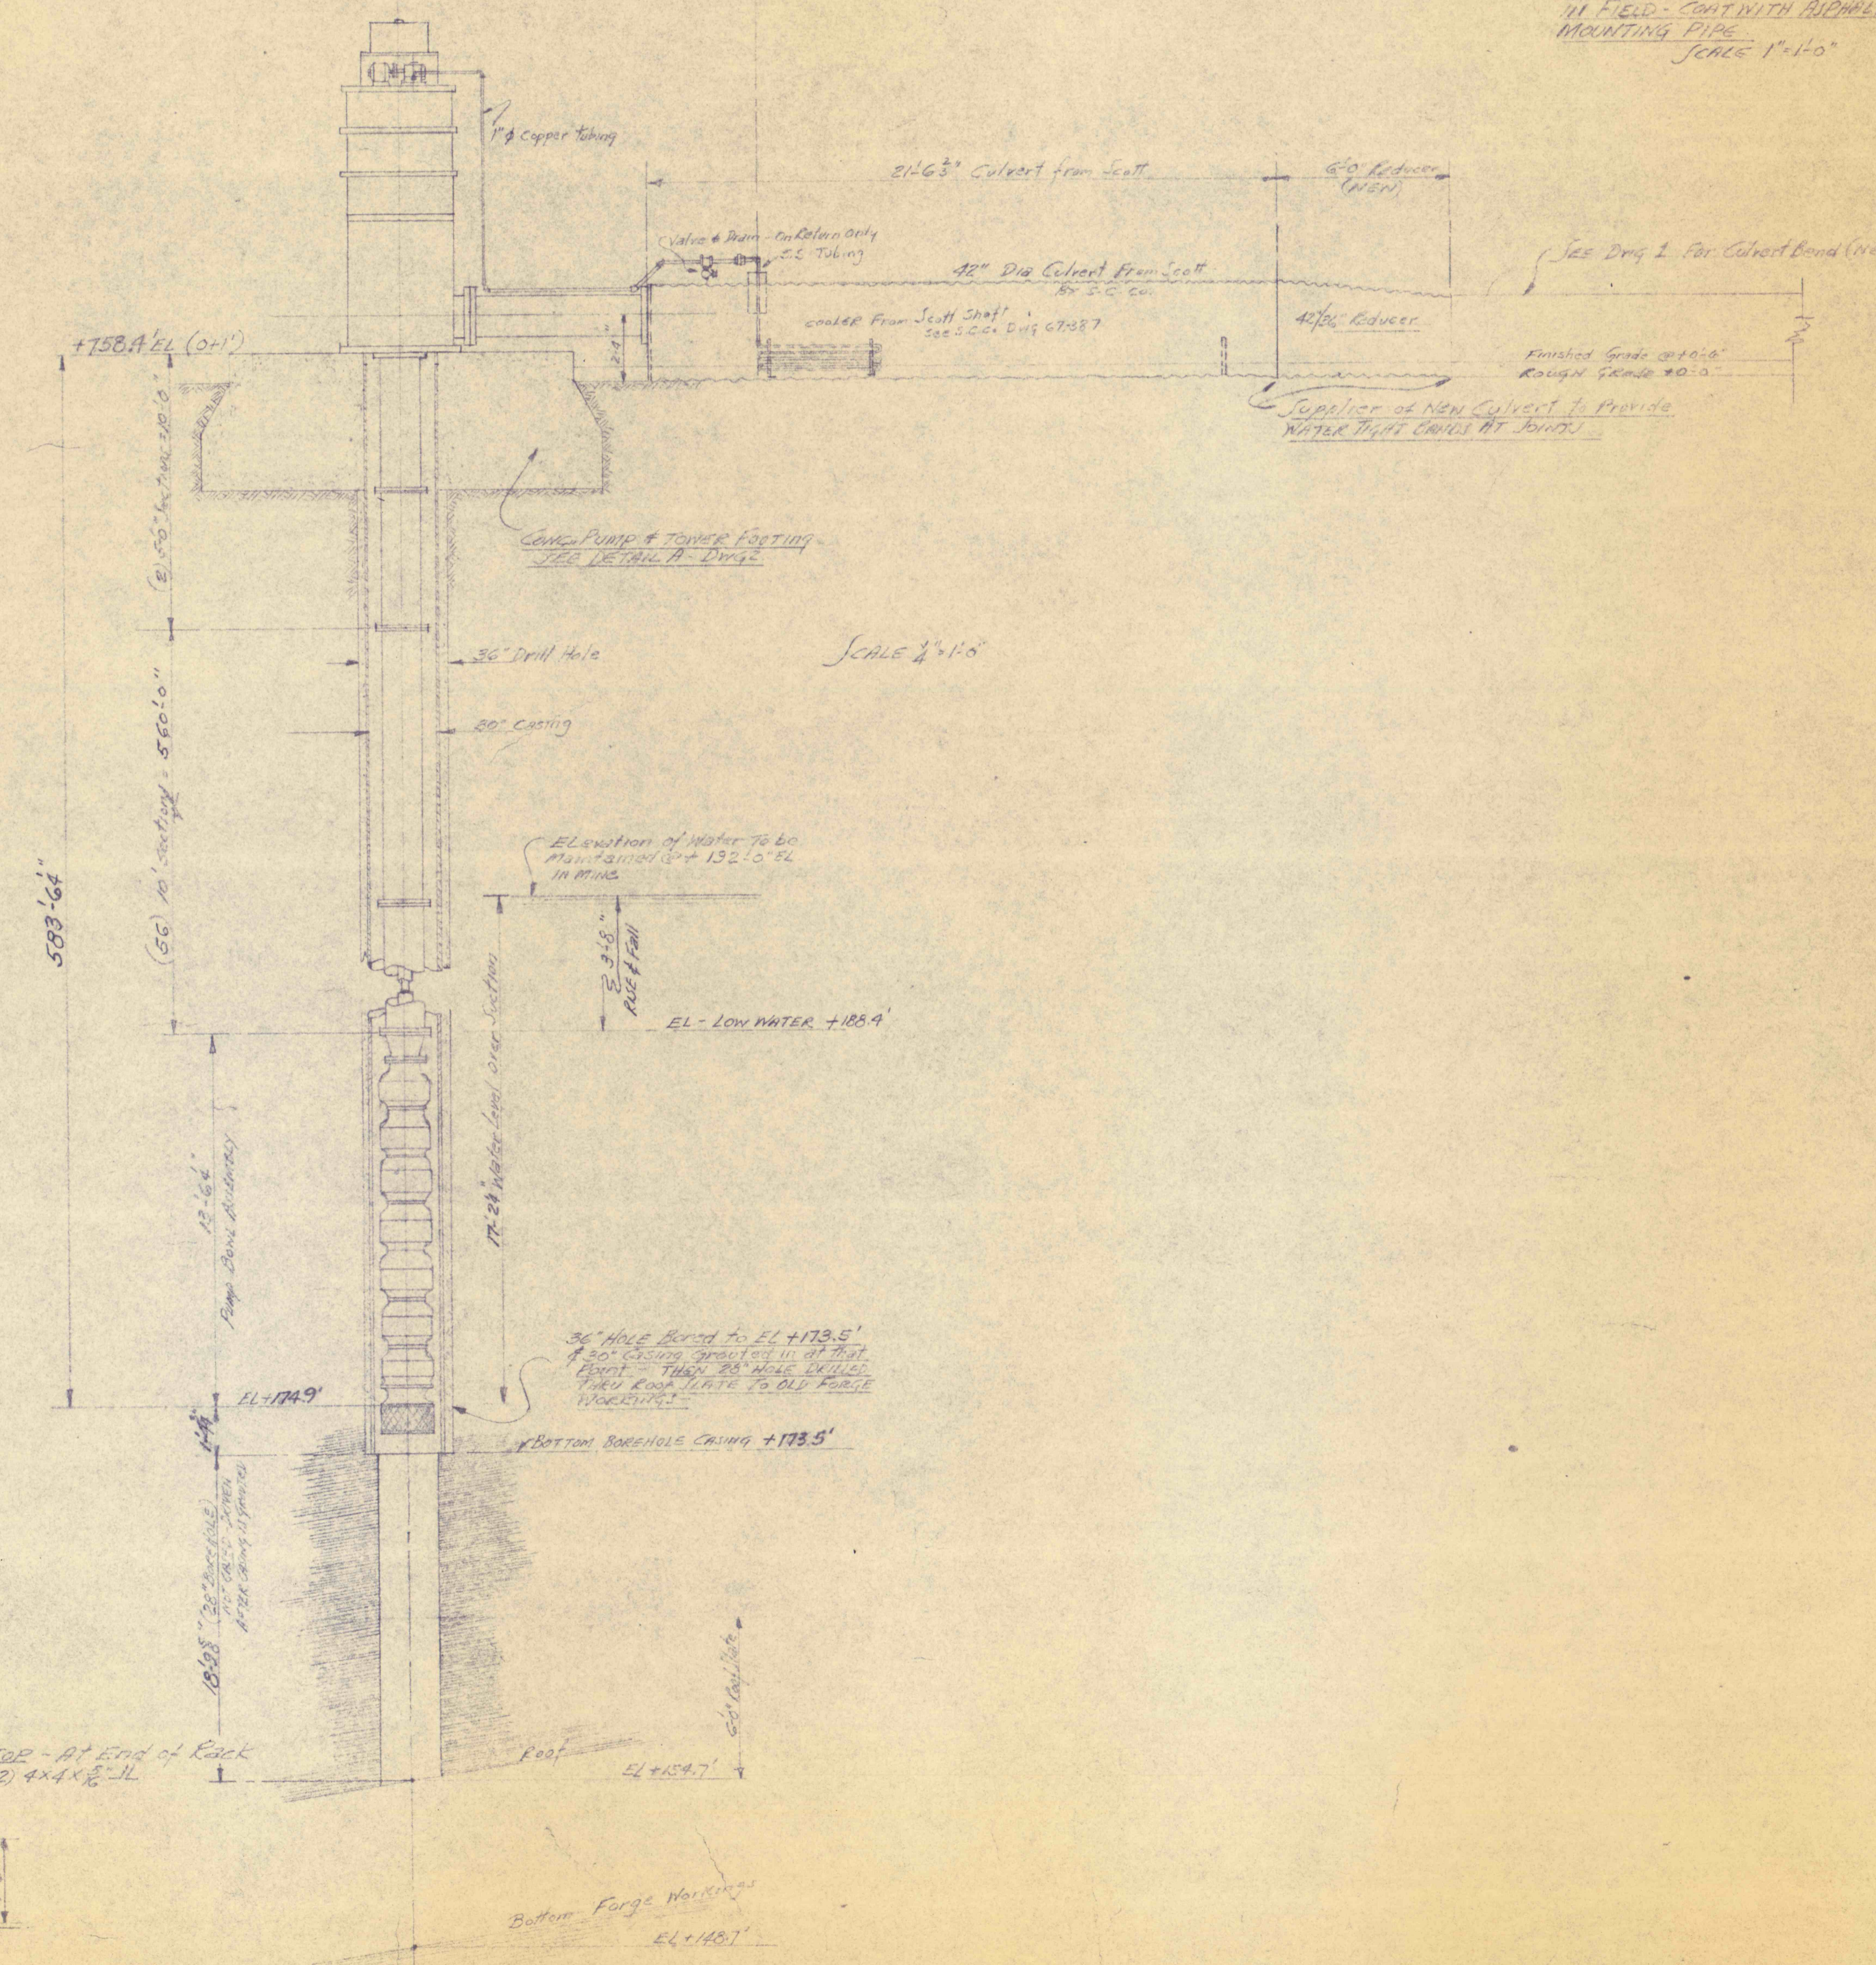

DETAIL - INSTALLATION OF 800 H DEEPWELL PUMP  
 FORGE SLOPE, GLEN-NAH PROPERTY - NEWPORT TWP  
 SUJQUE HANNA ANTHRACITE, INC.  
 SCALE AS NOTED  
 AUG 11, 1964