



TRANSVERSE CONTRACTION JOINTS 25' CENTERS.  
 EXPANSION JOINTS 100' CENTERS.

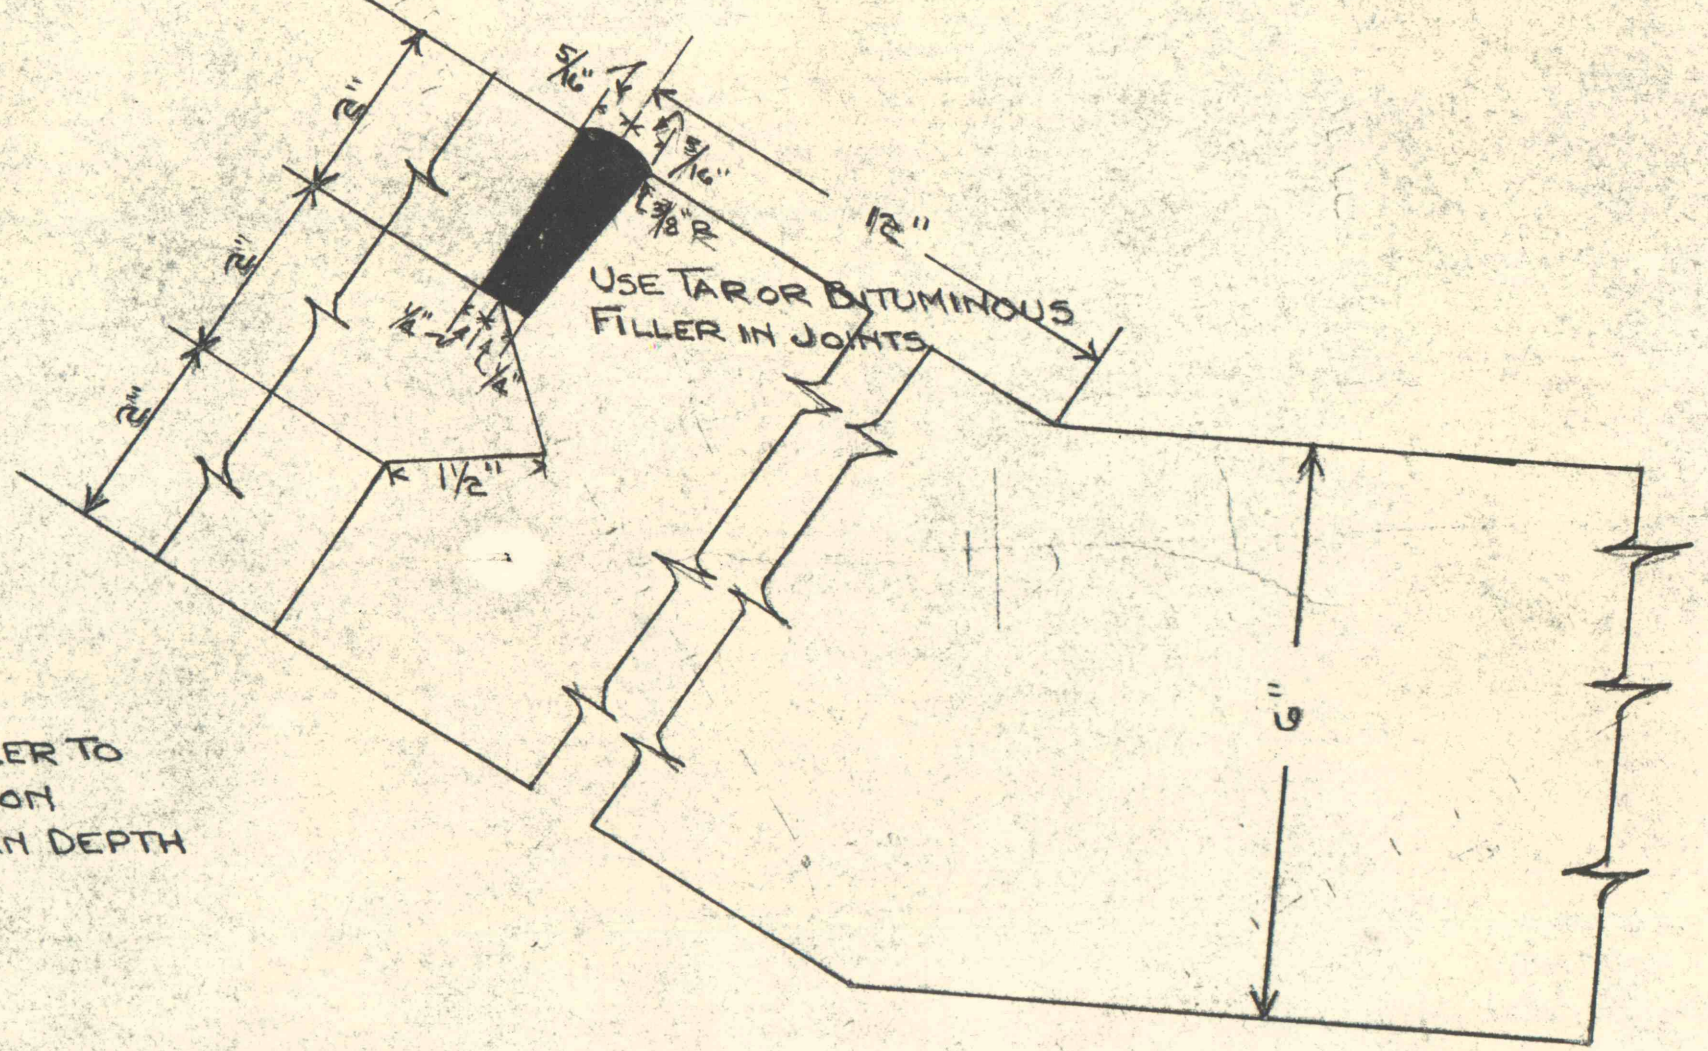

LONGITUDINAL JOINT

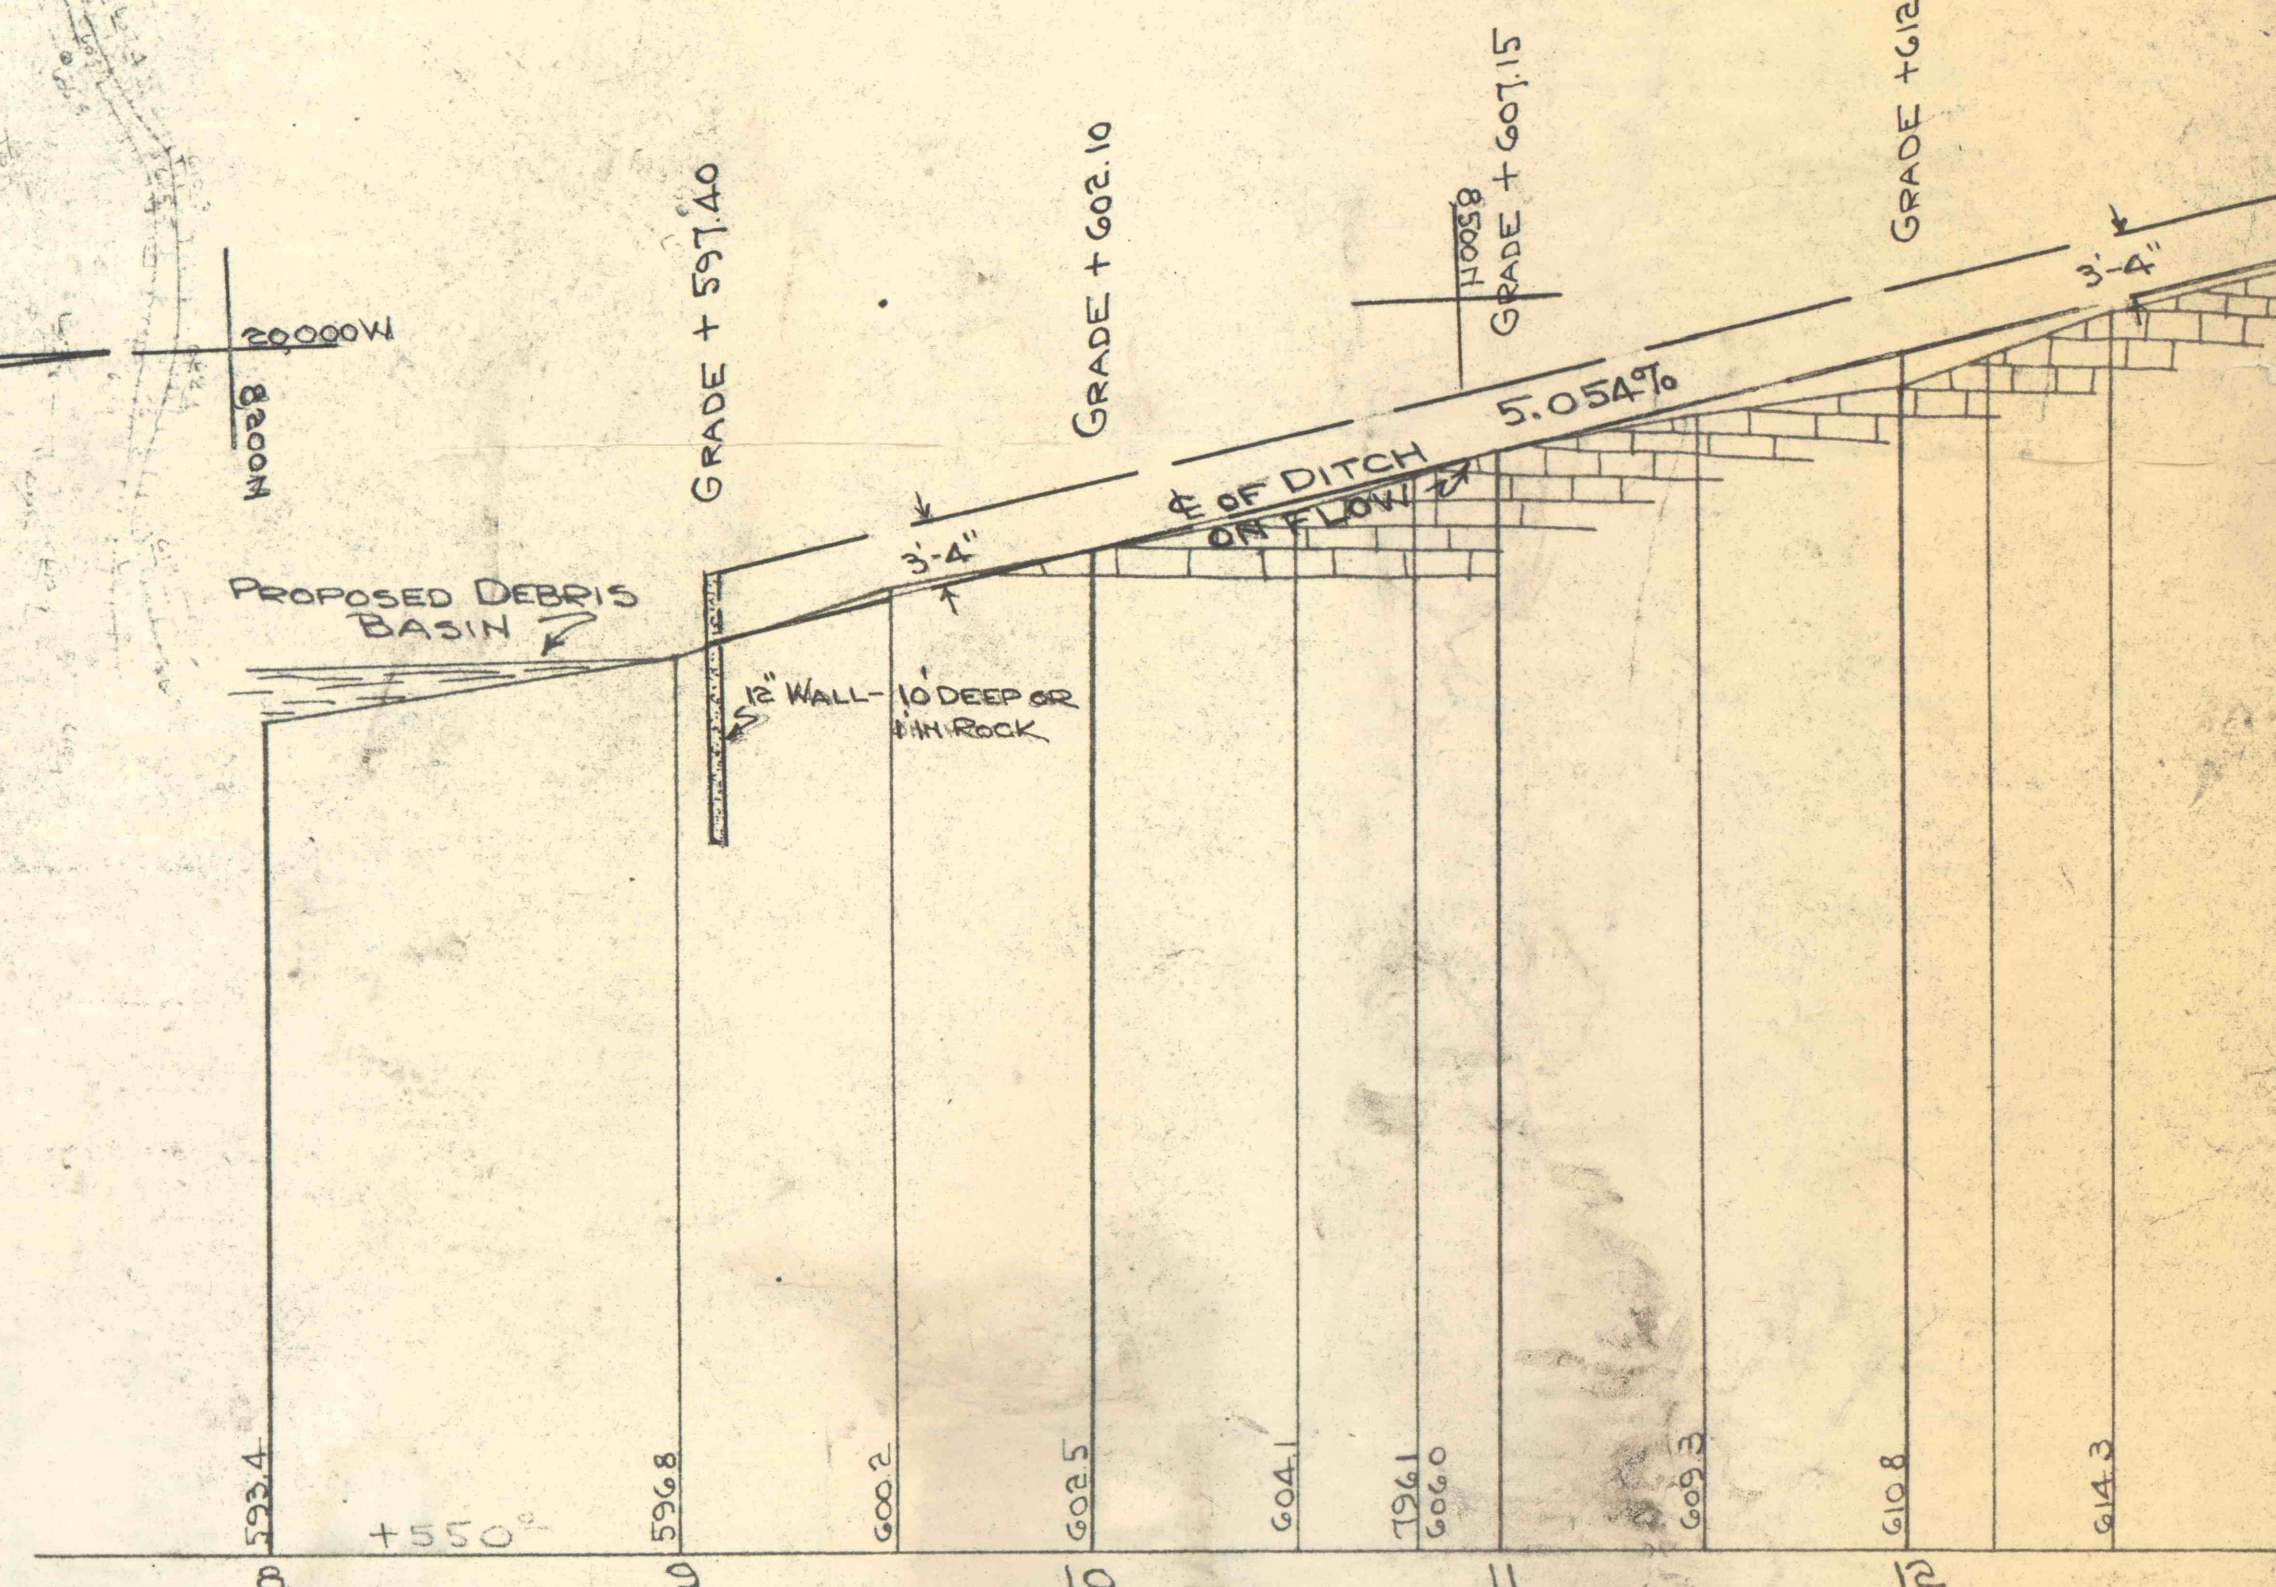

PROFILE ALONG  $\phi$  OF DITCH  
 SCALE: 1"=50' HOR. & 1"=10' VERT.

SHEET # 2 OF 21

GLEN ALDEN CORPORATION

SURFACE DRAINAGE PROJECT No

WADHAMS CREEK

PLYMOUTH BORO. & TWP., LUZERNE COUNTY, PA.

SCALE: 1"=50' AUGUST 1958

P.C.A.