




10,900N
21,500W

20,900N
11,200W

DEBRIS, BOULDERS ETC. TO BE REMOVED
ALONG ENTIRE LENGTH OF CREEK BED.

SEE SHEET # 18
FOR SECTIONS

PLAN - SCALE: 1"=50'

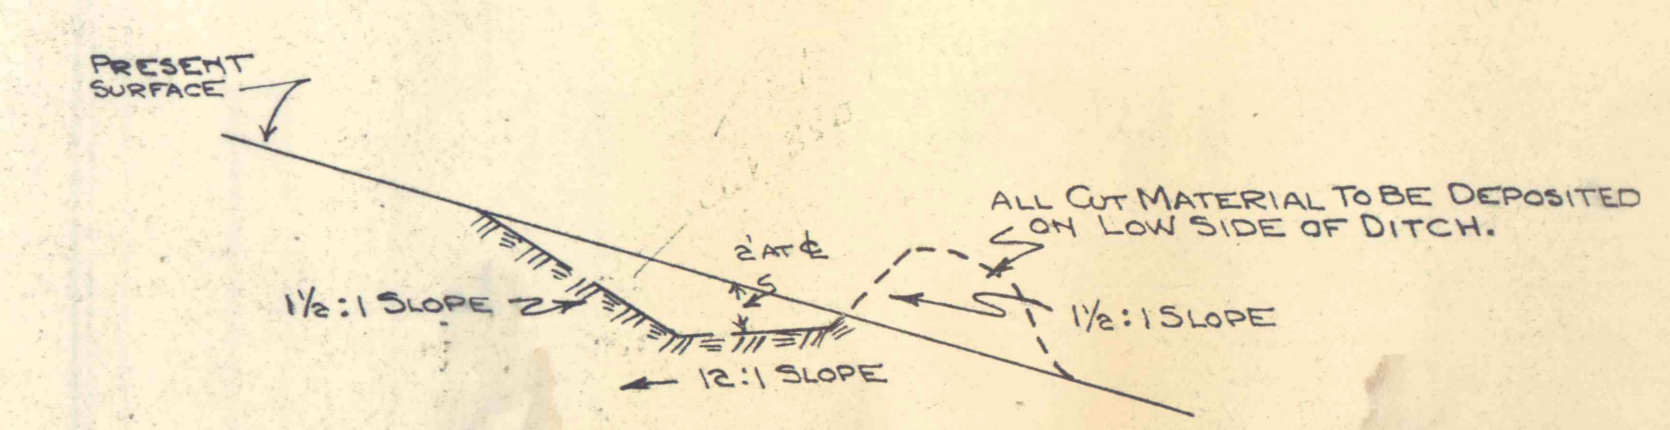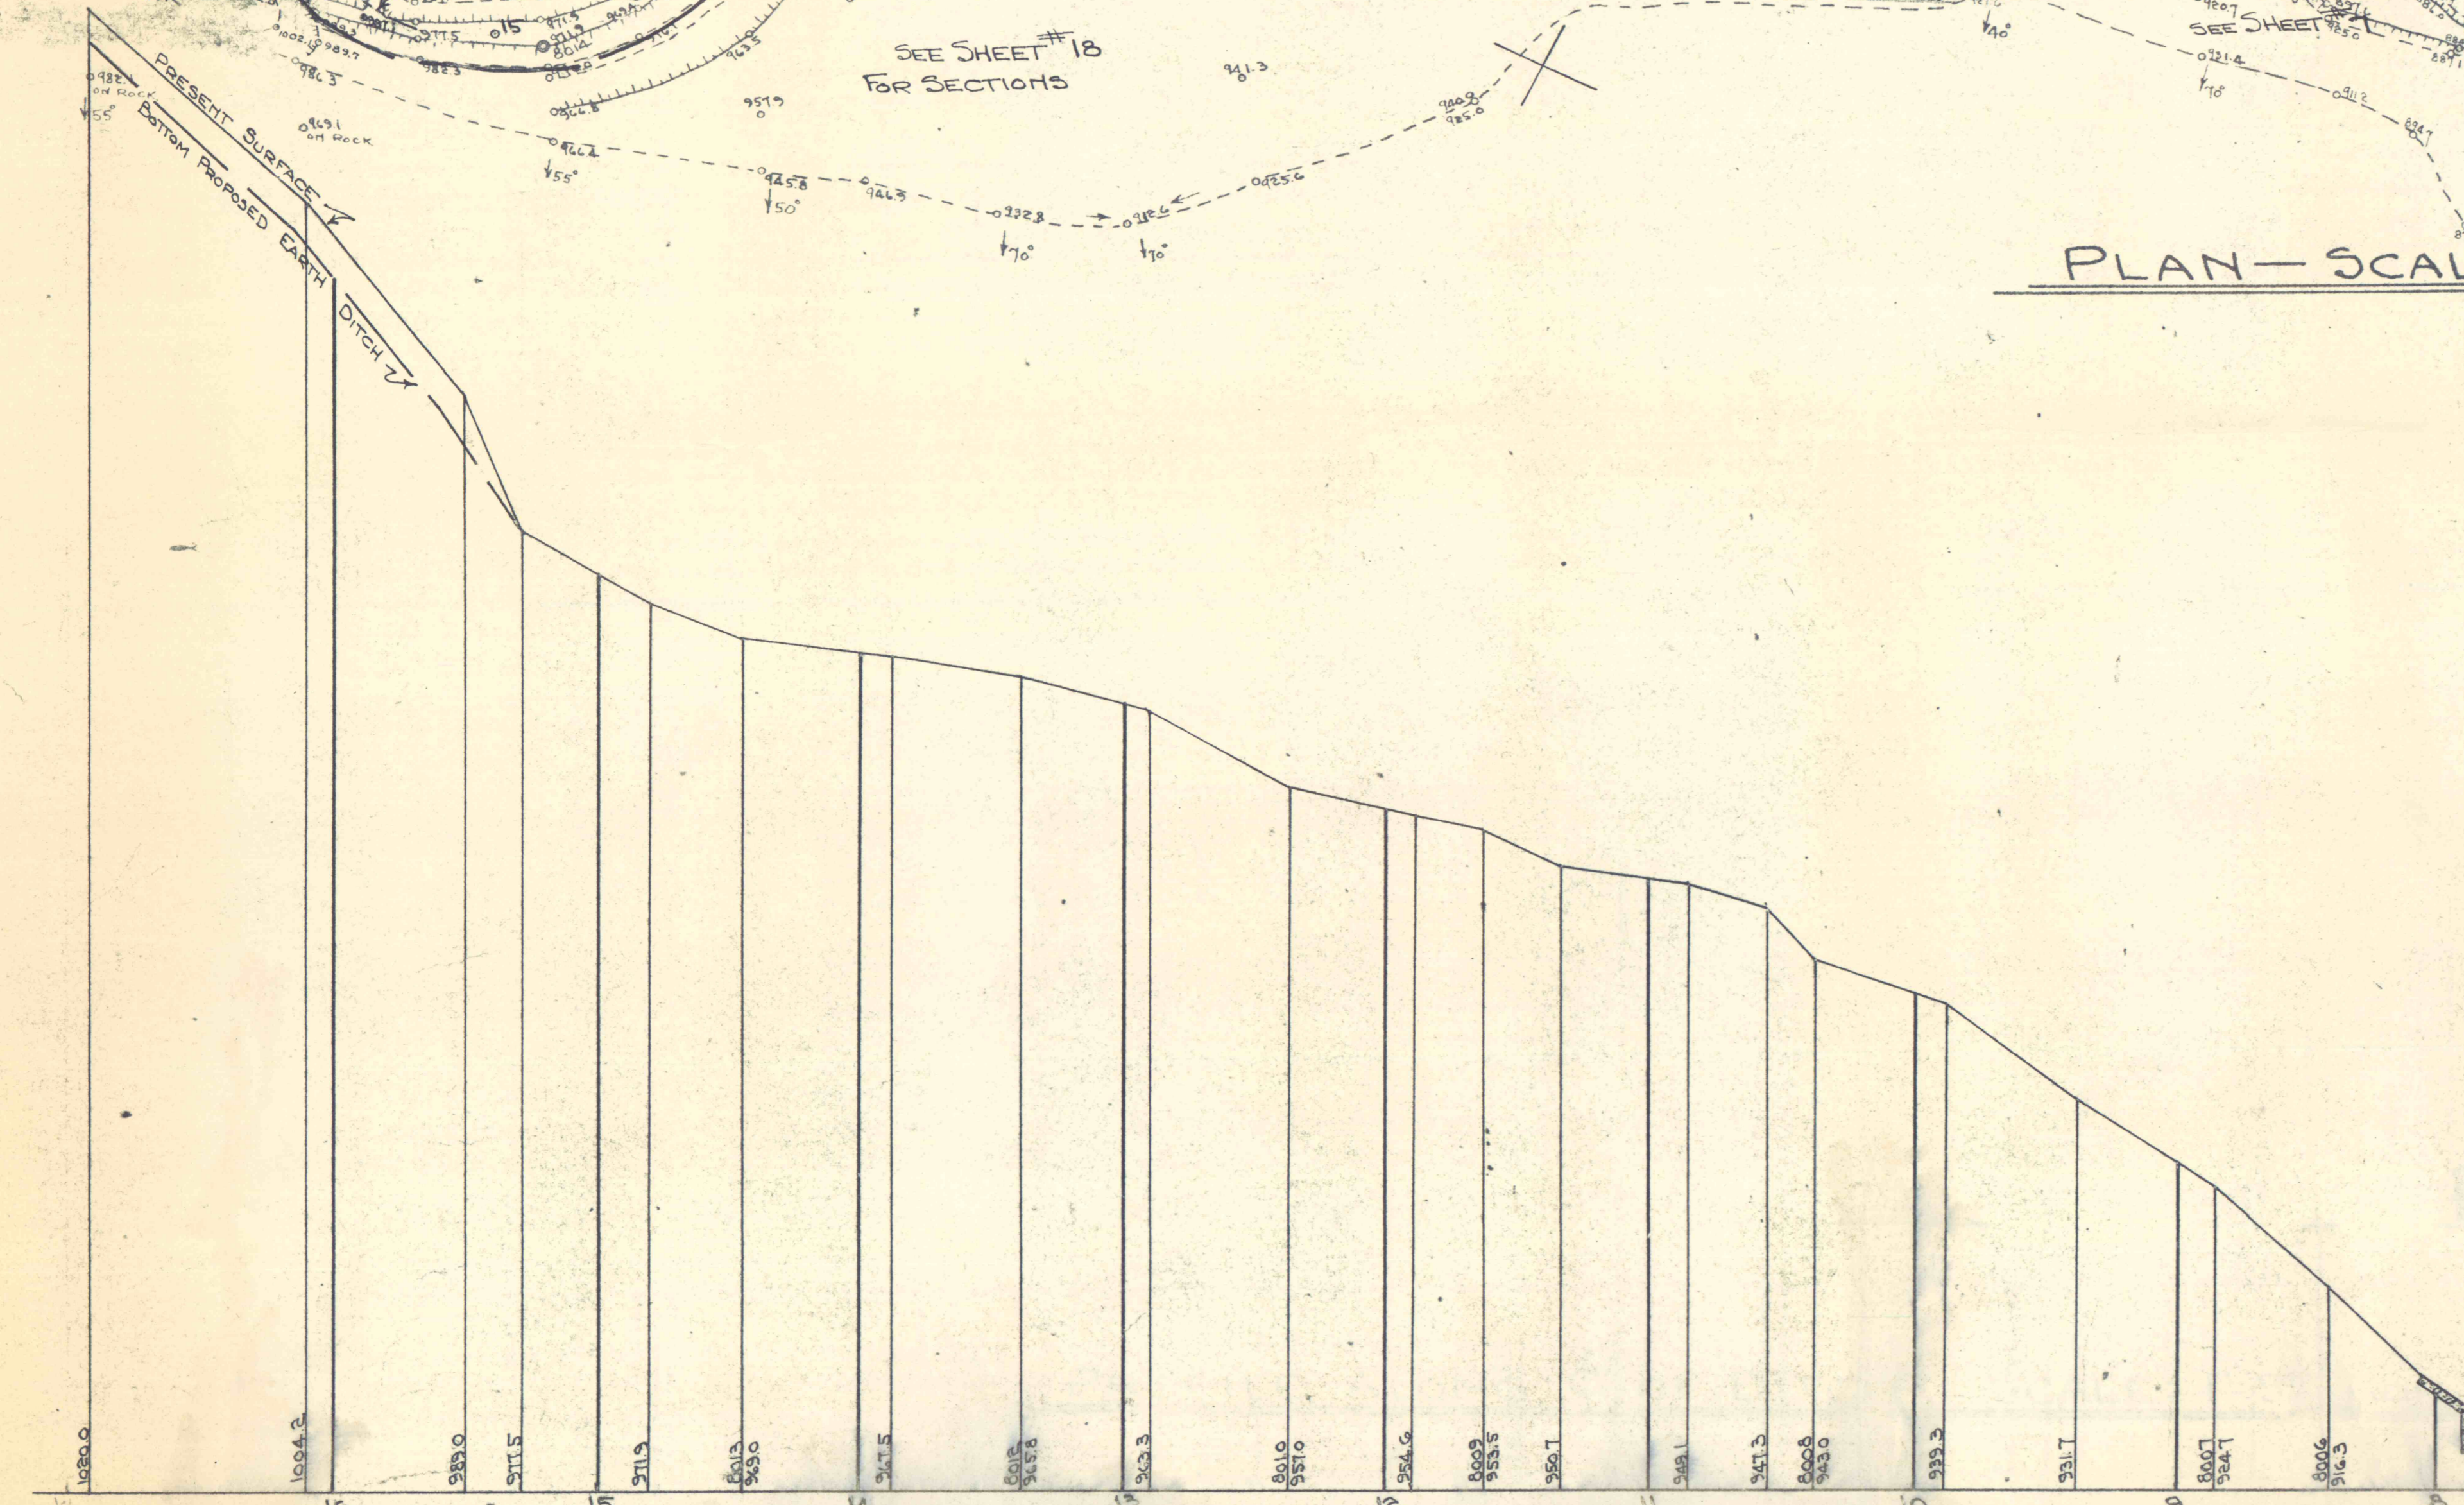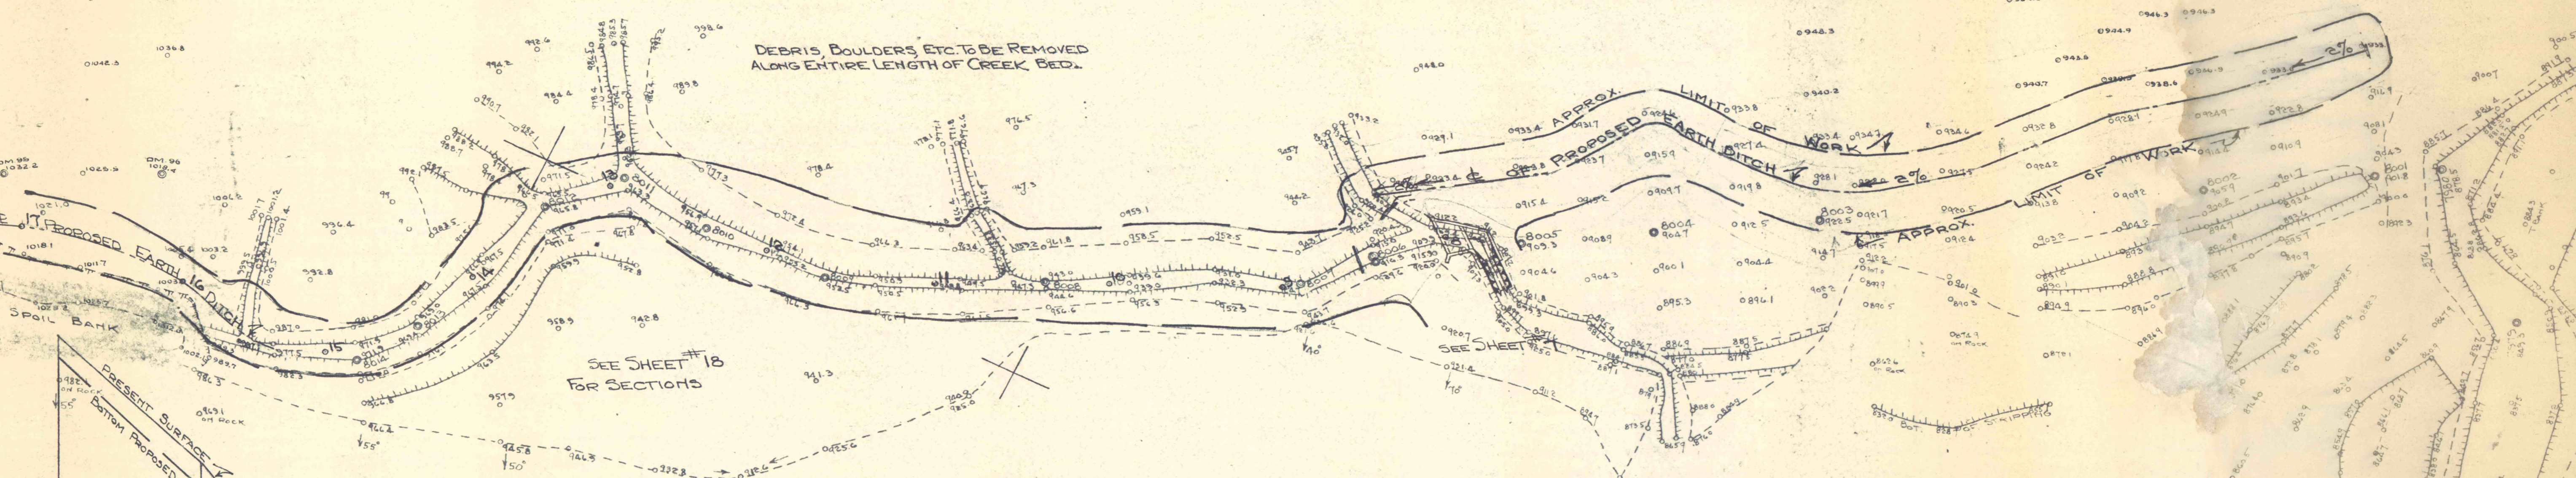

SECTION THRU PROPOSED EARTH DITCH SHOWN
ON PLAN ABOVE - LENGTH 600 - SCALE 1"=10'

SHEET # 8 OF 21

GLEN ALDEN CORPORATION
 SURFACE DRAINAGE PROJECT N^o
 WADHAMS CREEK
 PLYMOUTH BORO. & TWP, LUZERNE COUNTY, PA.
 SCALES AS NOTED
 AUGUST, 1958

PROFILE ALONG C OF DITCH SCALE: 1"=50' HOR. & 1"=10' VERT.