


NORTH ELEVATION


EAST ELEVATION

SOUTH ELEVATION


WEST ELEVATION

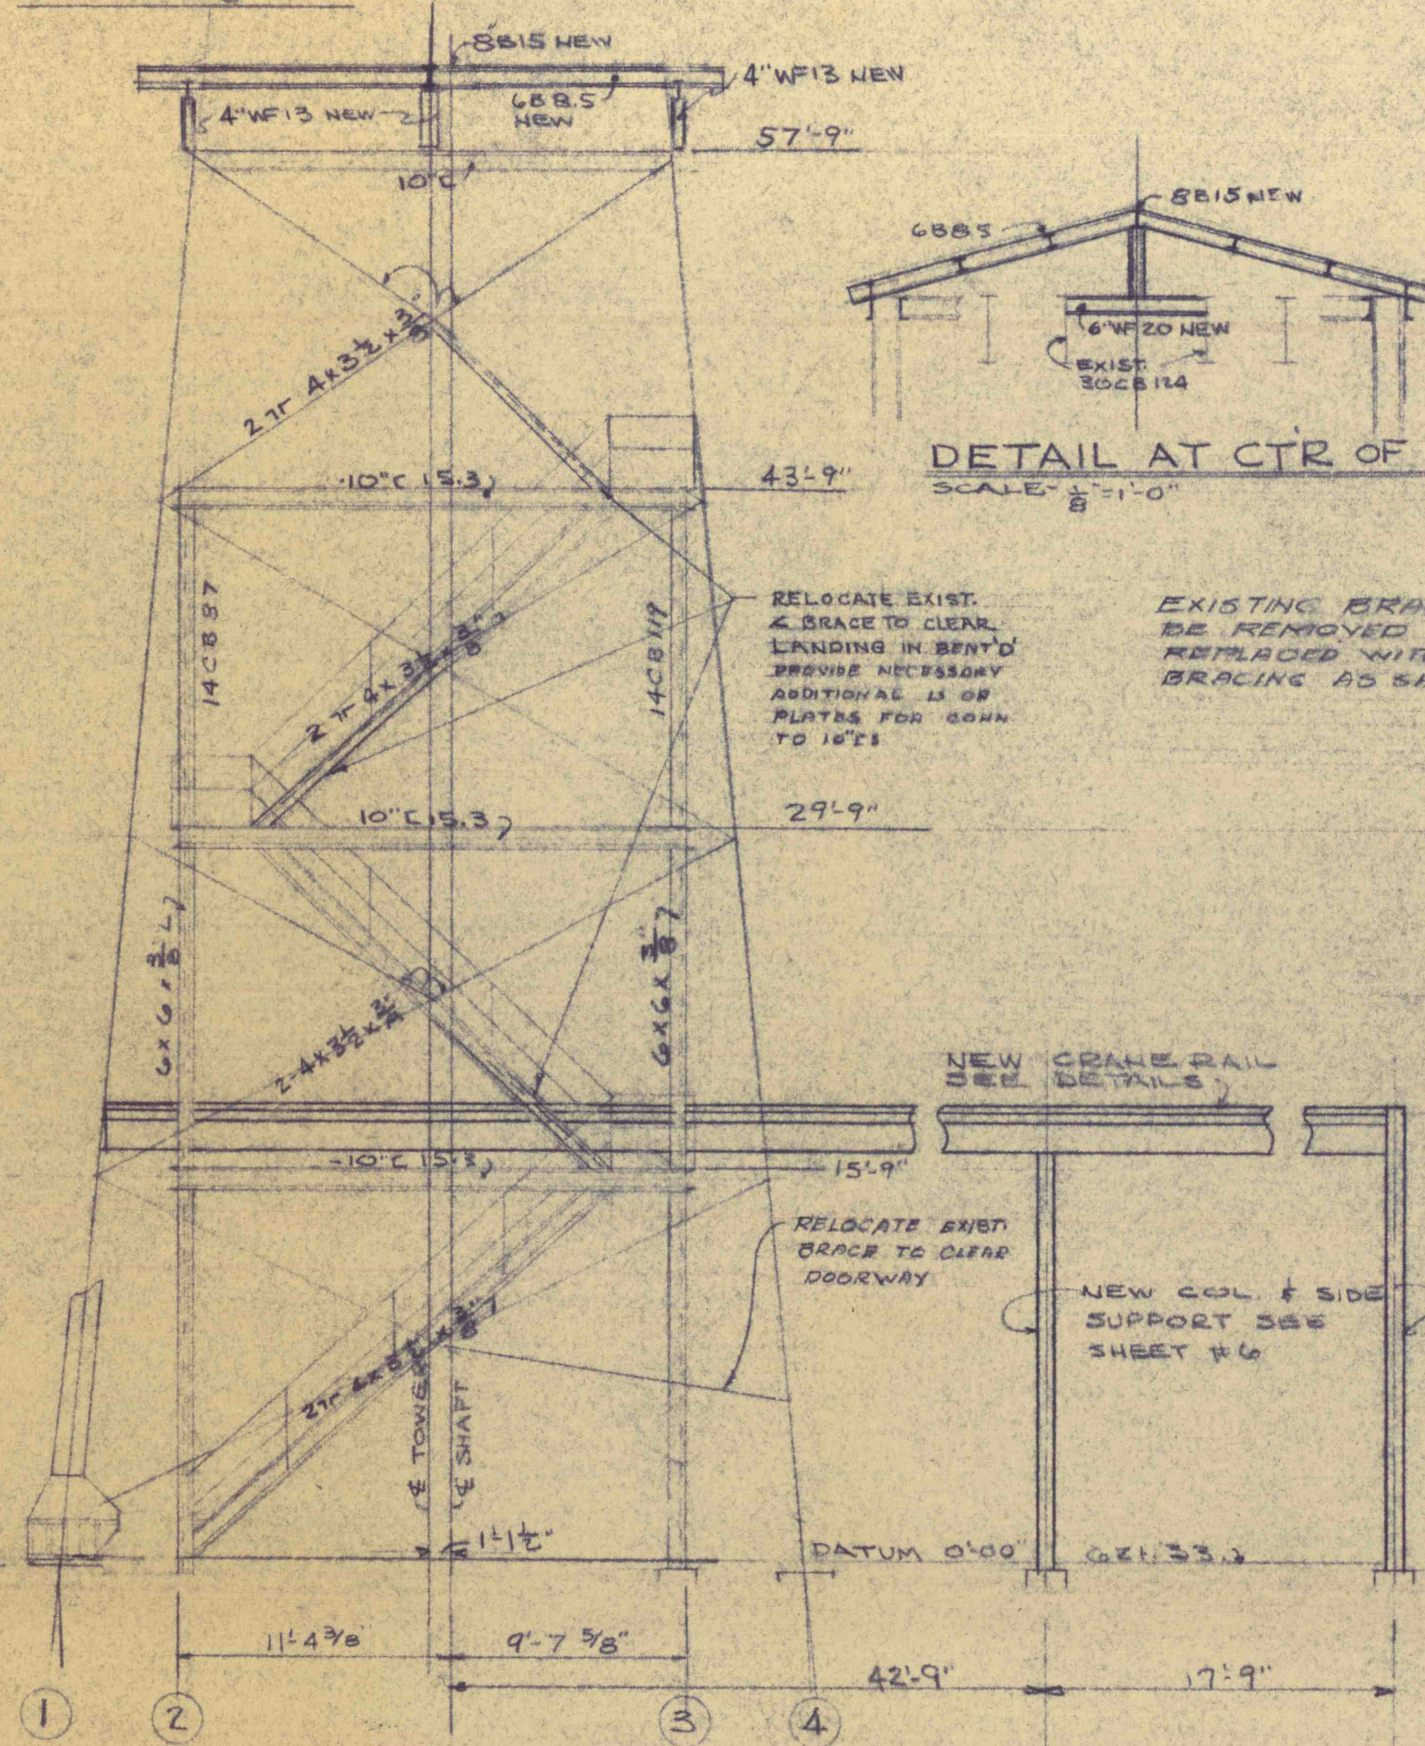


NORTH ELEVATION

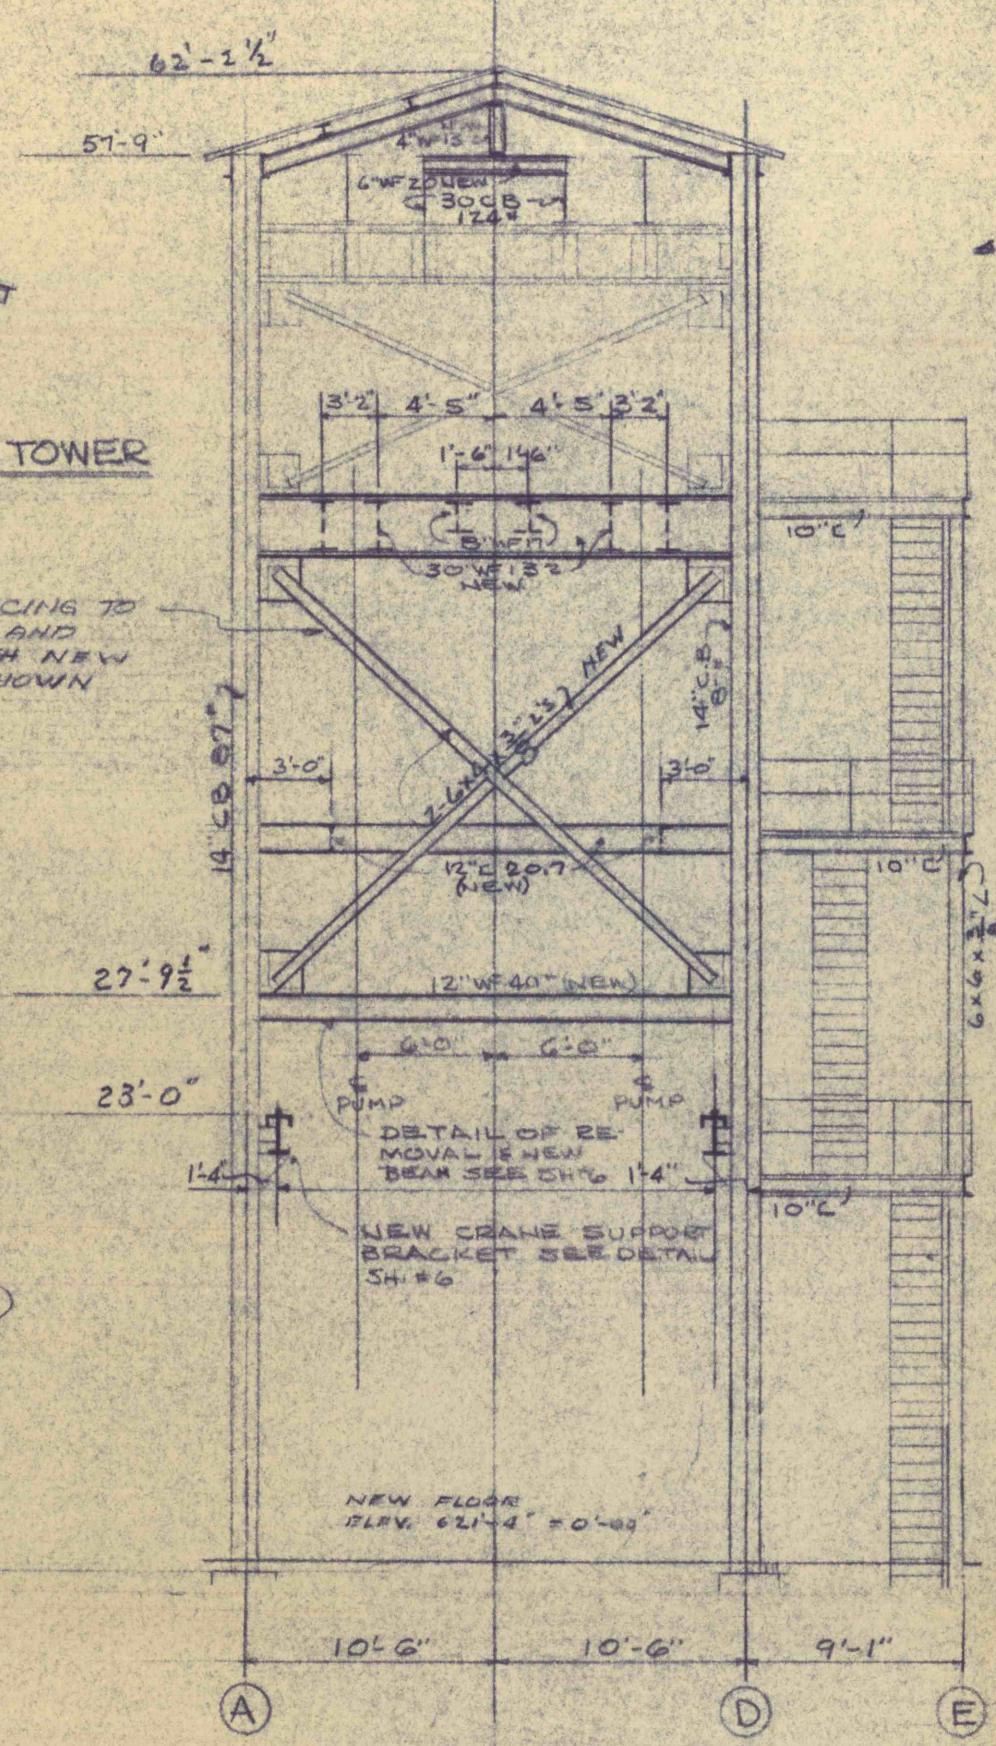

EAST ELEVATION

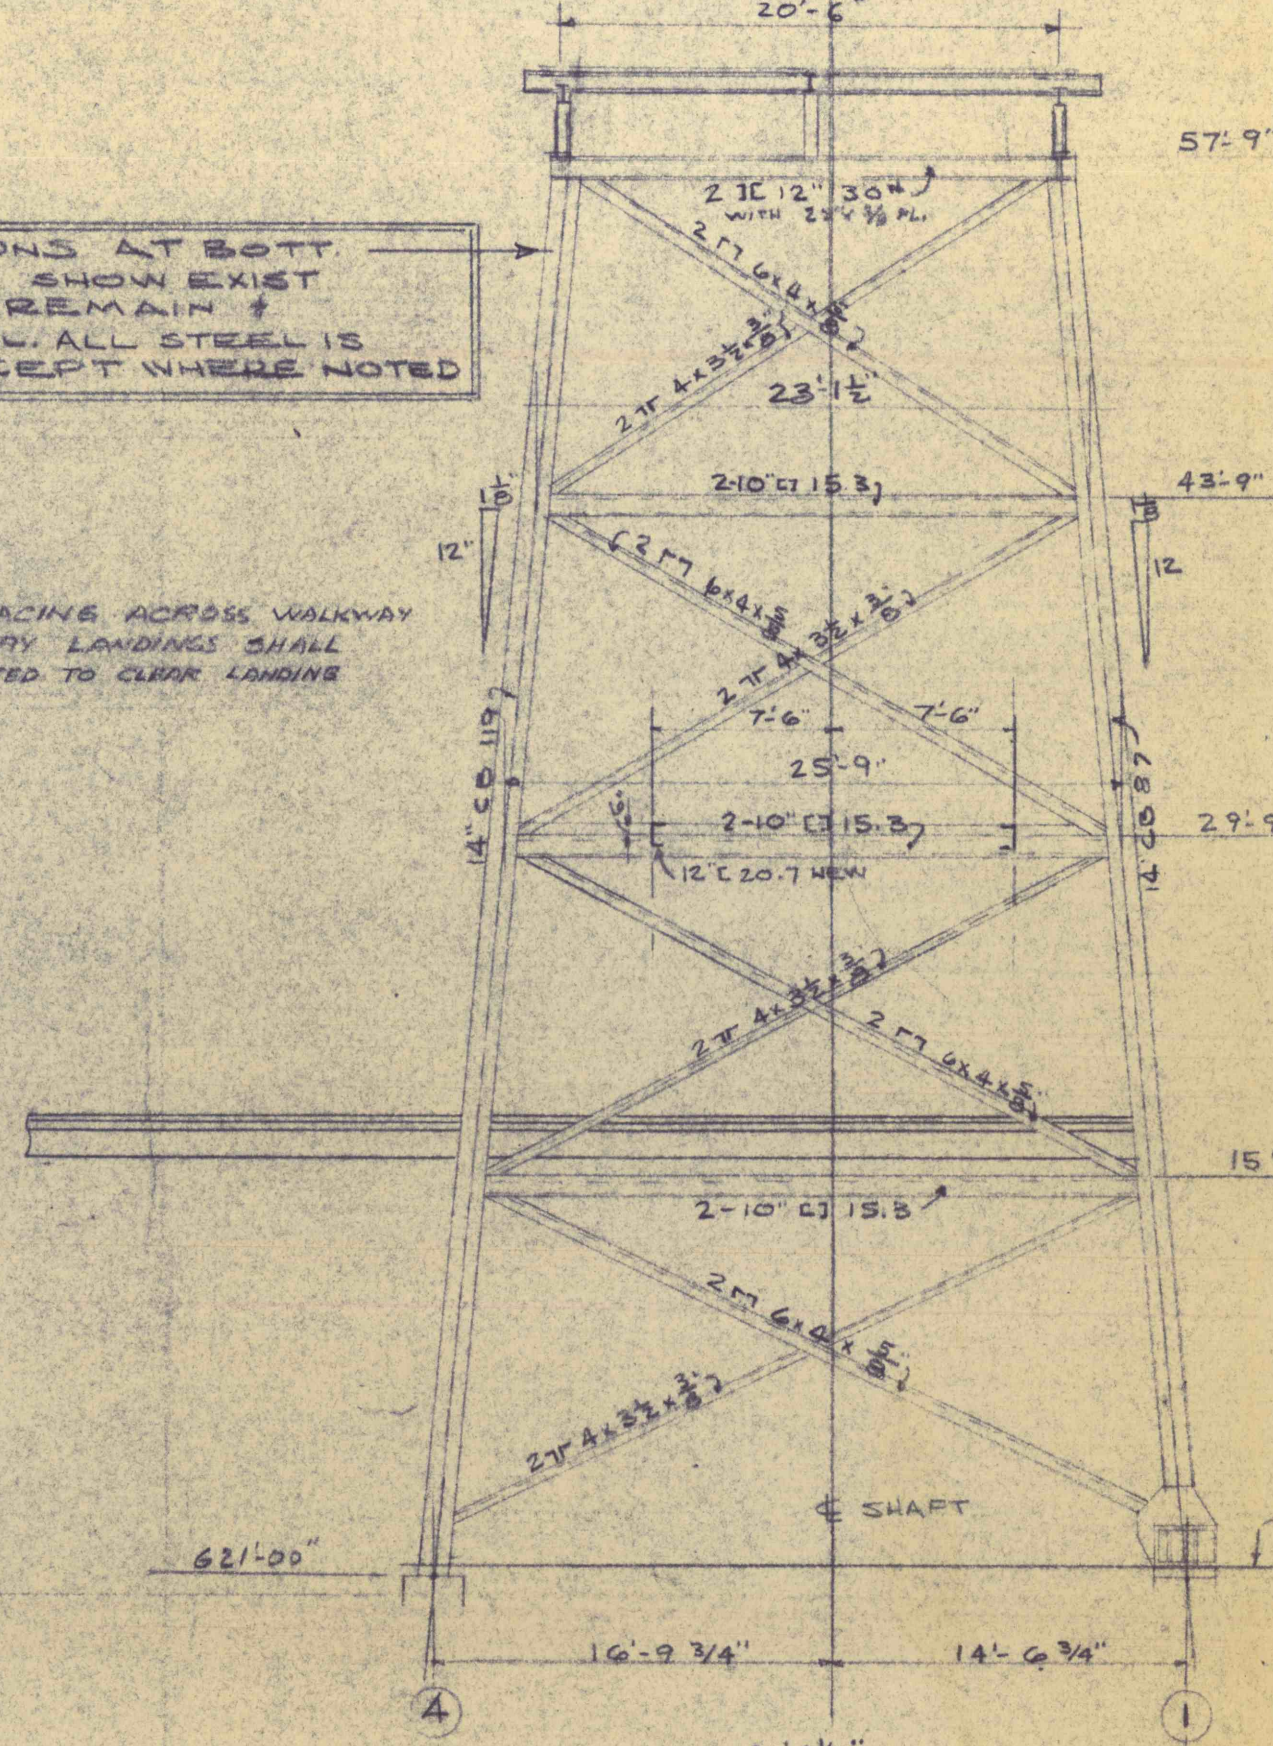

SOUTH ELEVATION

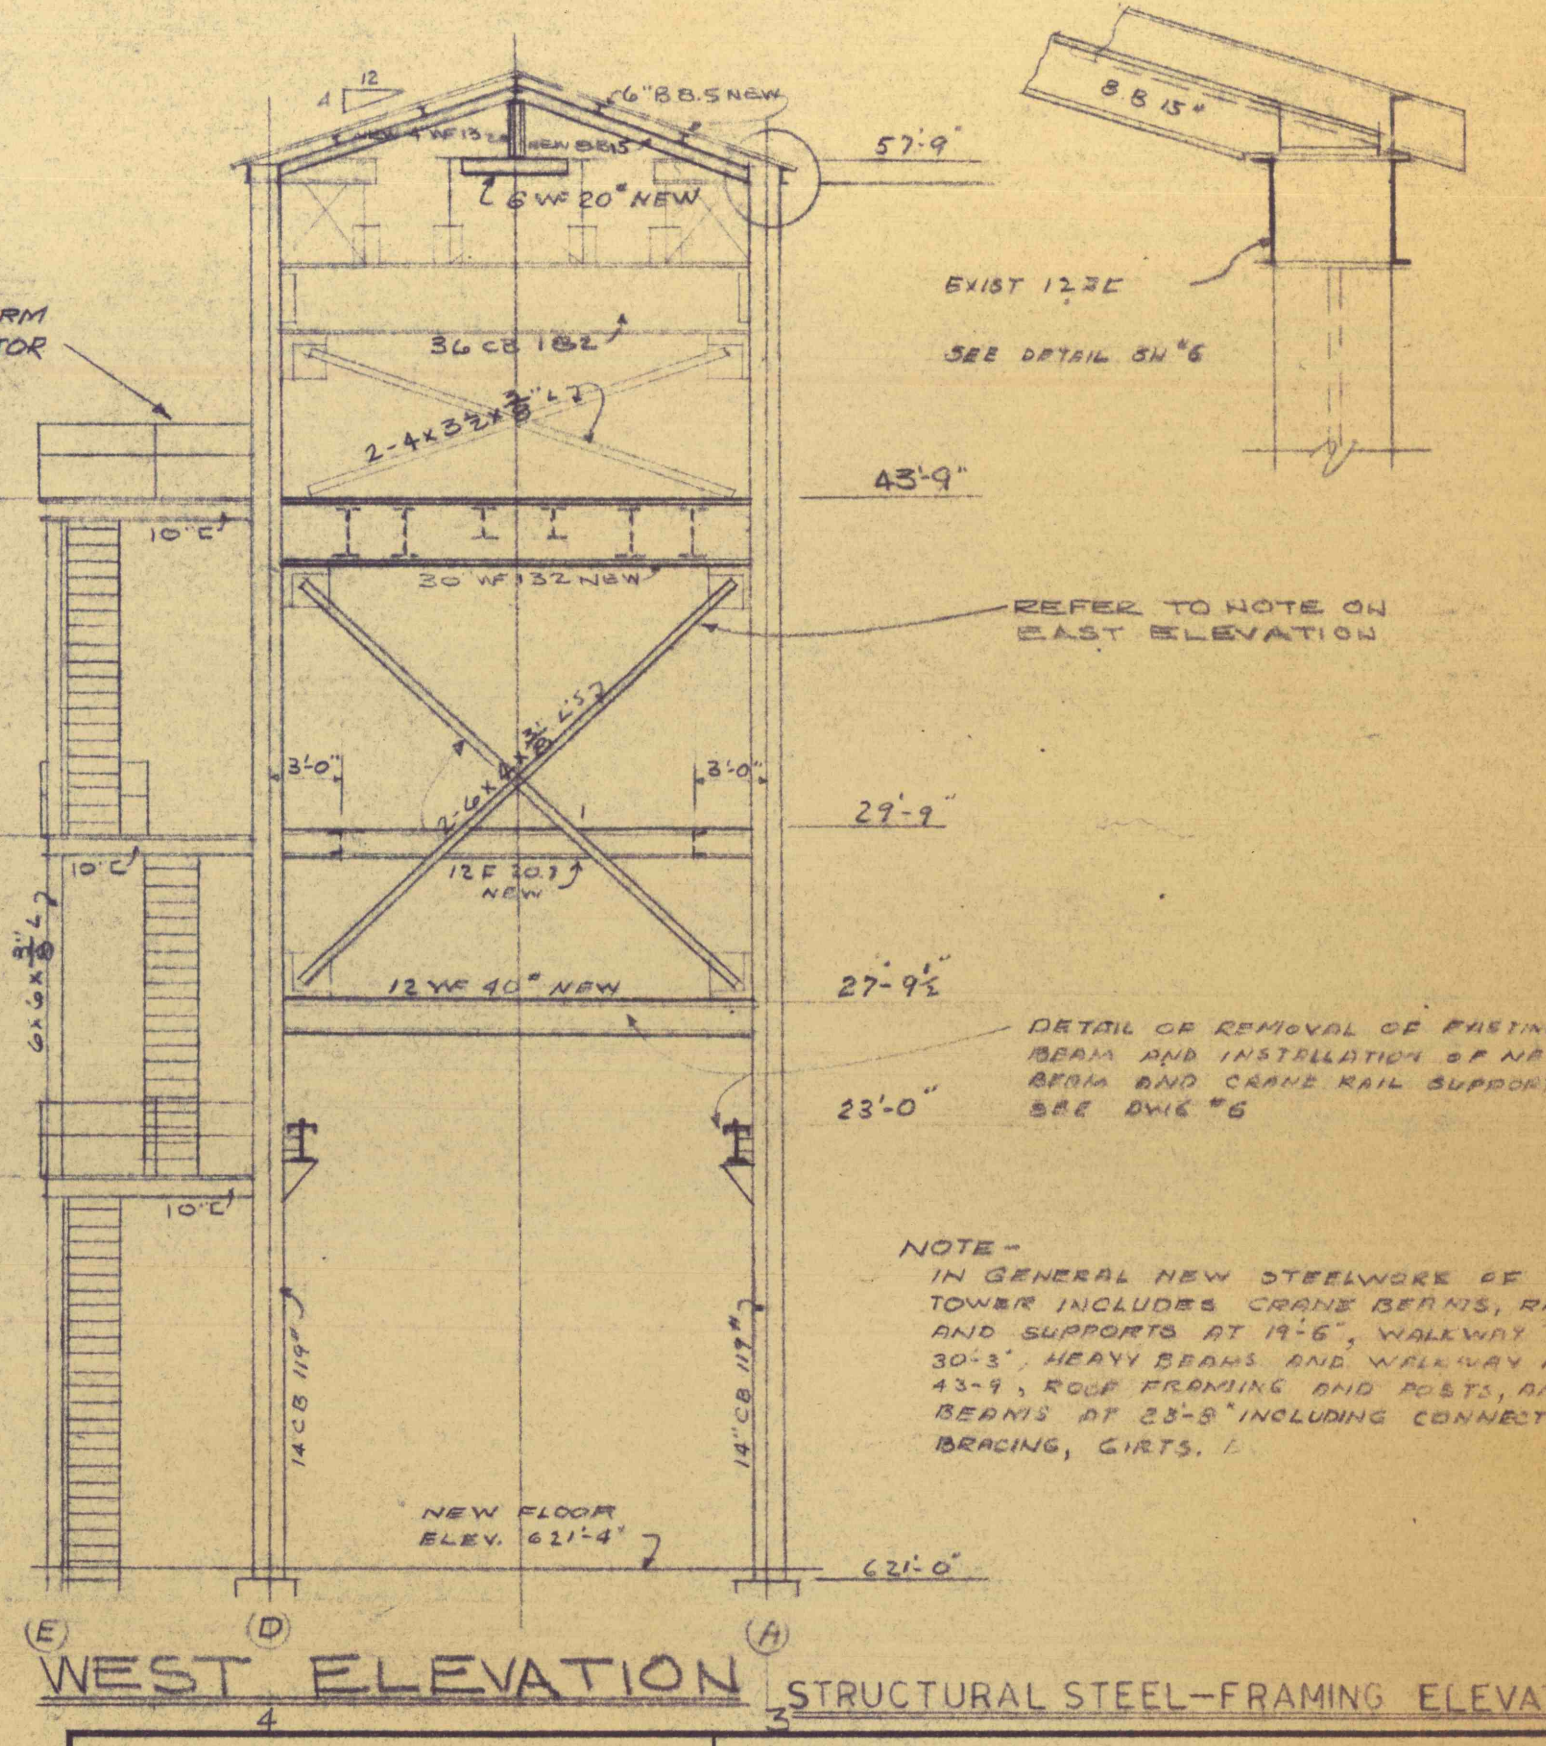

WEST ELEVATION STRUCTURAL STEEL-FRAMING ELEVATIONS

REVISIONS		FLOOD CONTROL PROJECT NO22 PHASE B PA. DEPT. OF MINES & MINERAL INDUSTRIES	
6-7-58	REVISED	GLEN ALDEN CORPORATION TRUESDALE COLL. ASKAM SHAFT	
8-1-58	REVISED	Roushey and Smith	
10-1-58	REVISED	SCALE NOTED	ENGINEERS AND CONSULTANTS
12-1-58	REVISED	DATE 9-25-58	189 MARKET ST. WINGSTON PA.
1-1-59	REVISED	BY KAE	METROPOLITAN WILKES BARRE
7-1-59	REVISED		JOB 633
			DWG. 7

NOTE
A SET OF PRINTS COVERING THE EXISTING STEEL STRUCTURE WILL BE LOANED TO THE FABRICATOR IF REQUIRED.
CONTRACTOR SHALL VERIFY ALL EXISTING CONDITIONS TO ASSURE PROPER FIT OF ALL MEMBERS

