





PLAN SCALE 1"=50'

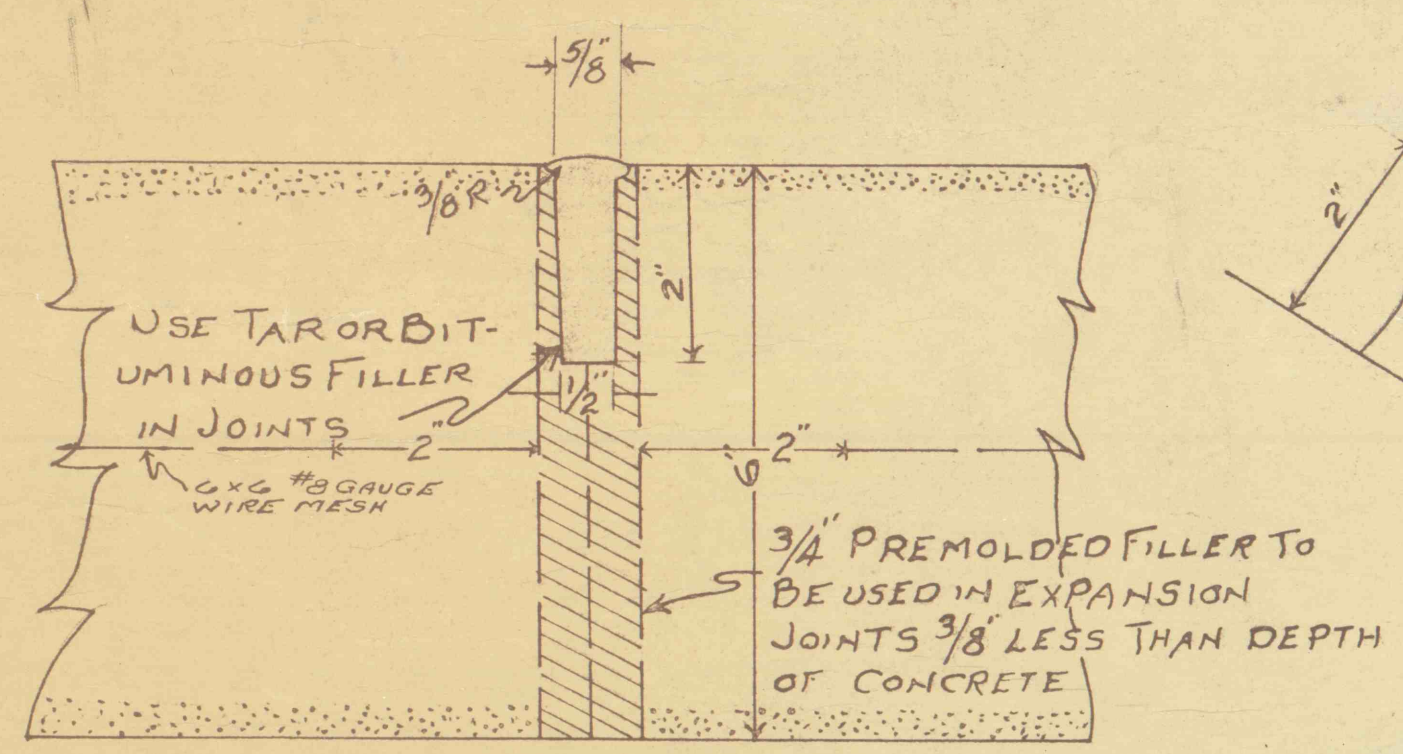


TRANSVERSE CONTRACTION JOINTS 20' CENTERS.
EXPANSION JOINTS 100' CENTERS.

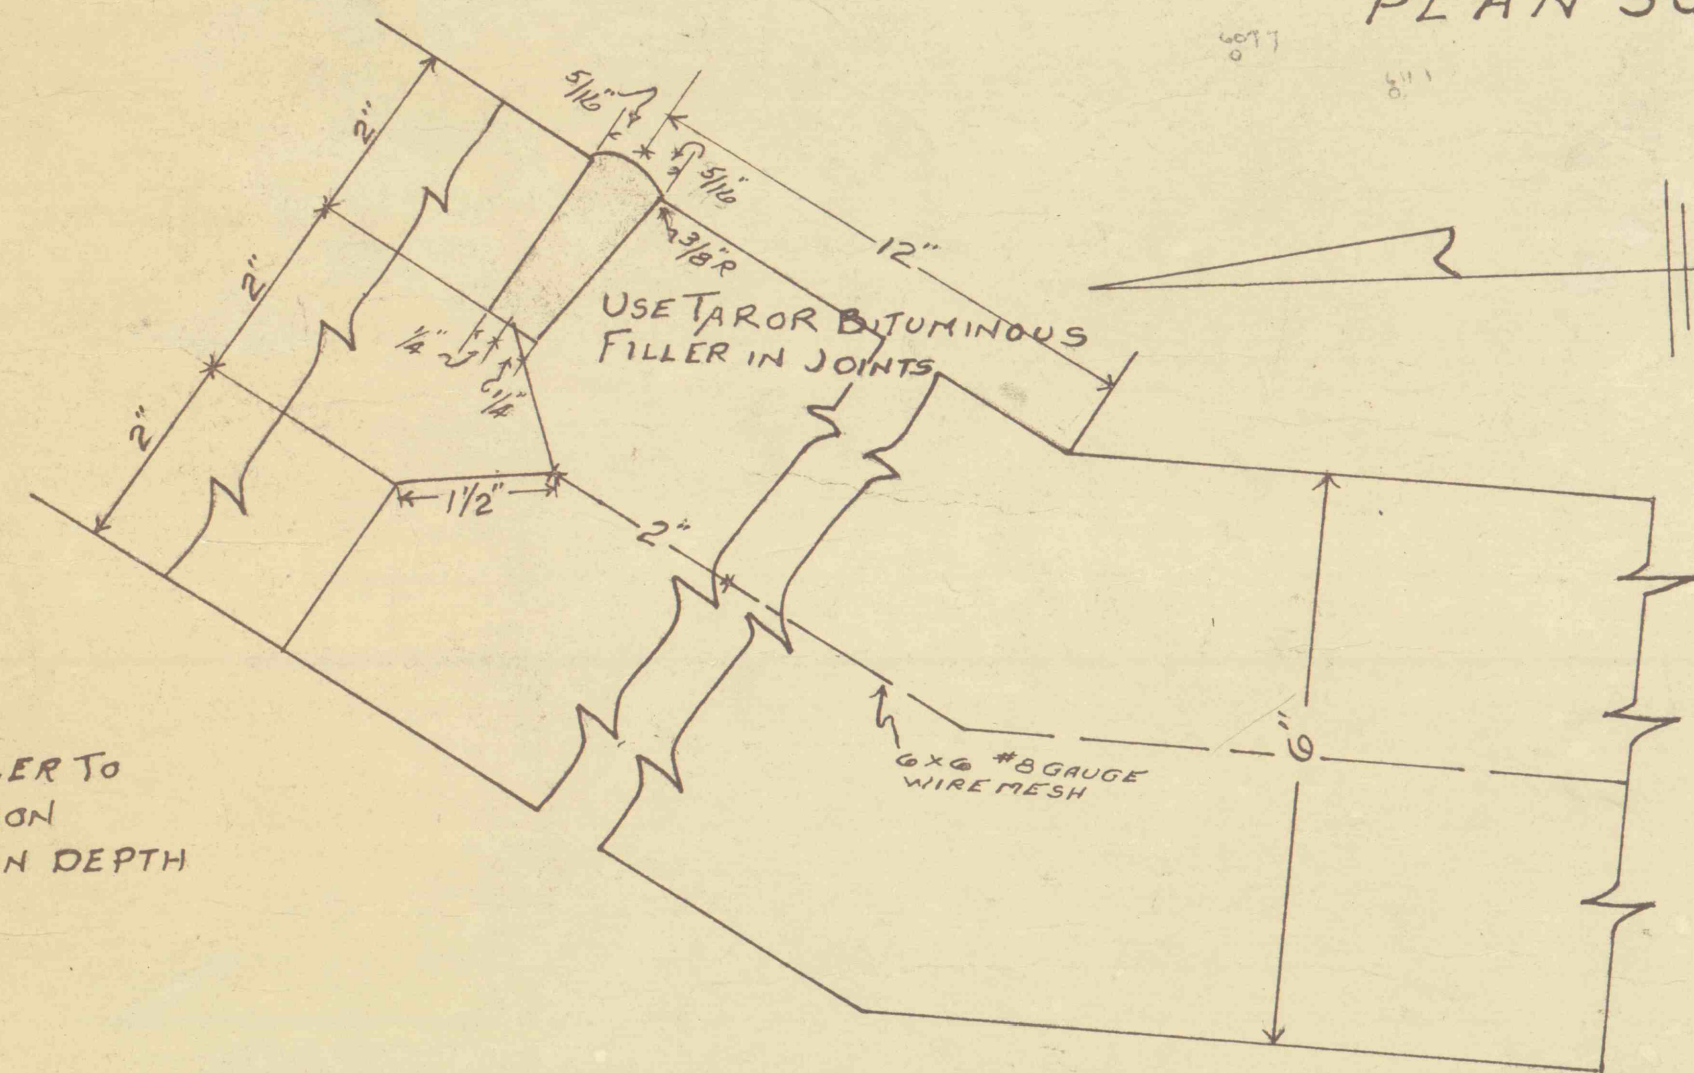

LONGITUDINAL JOINT

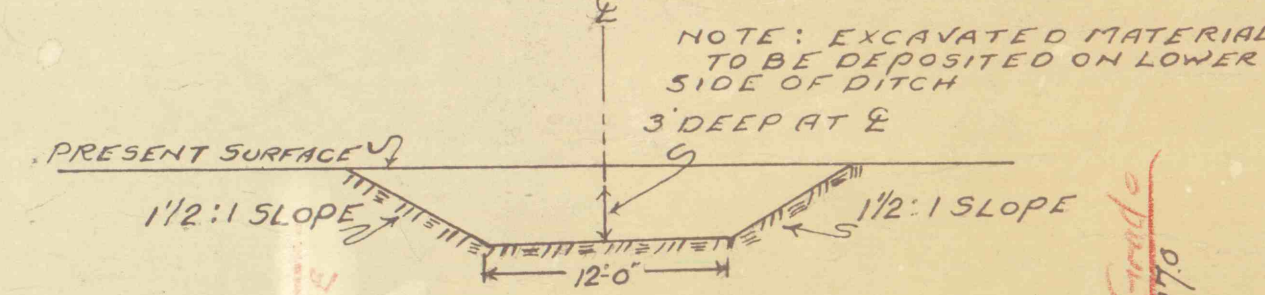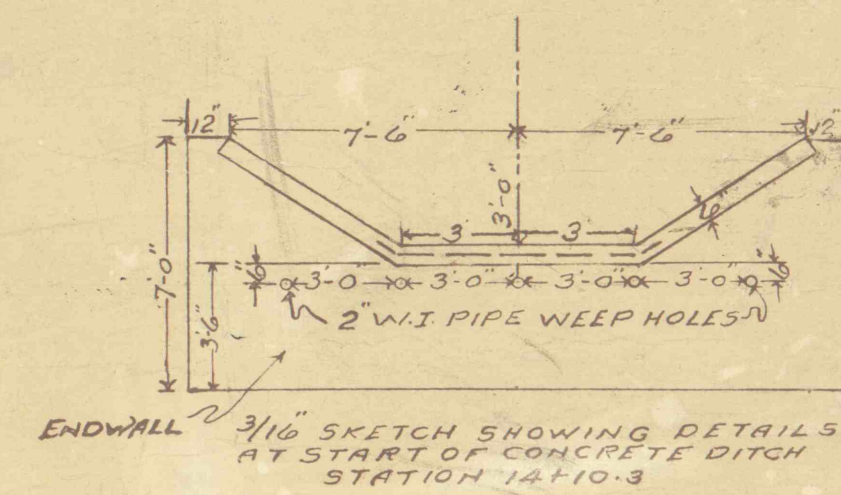

TYPICAL SECTION OF EARTH DITCH FROM STA. 0+0 TO STA. 14+10.3

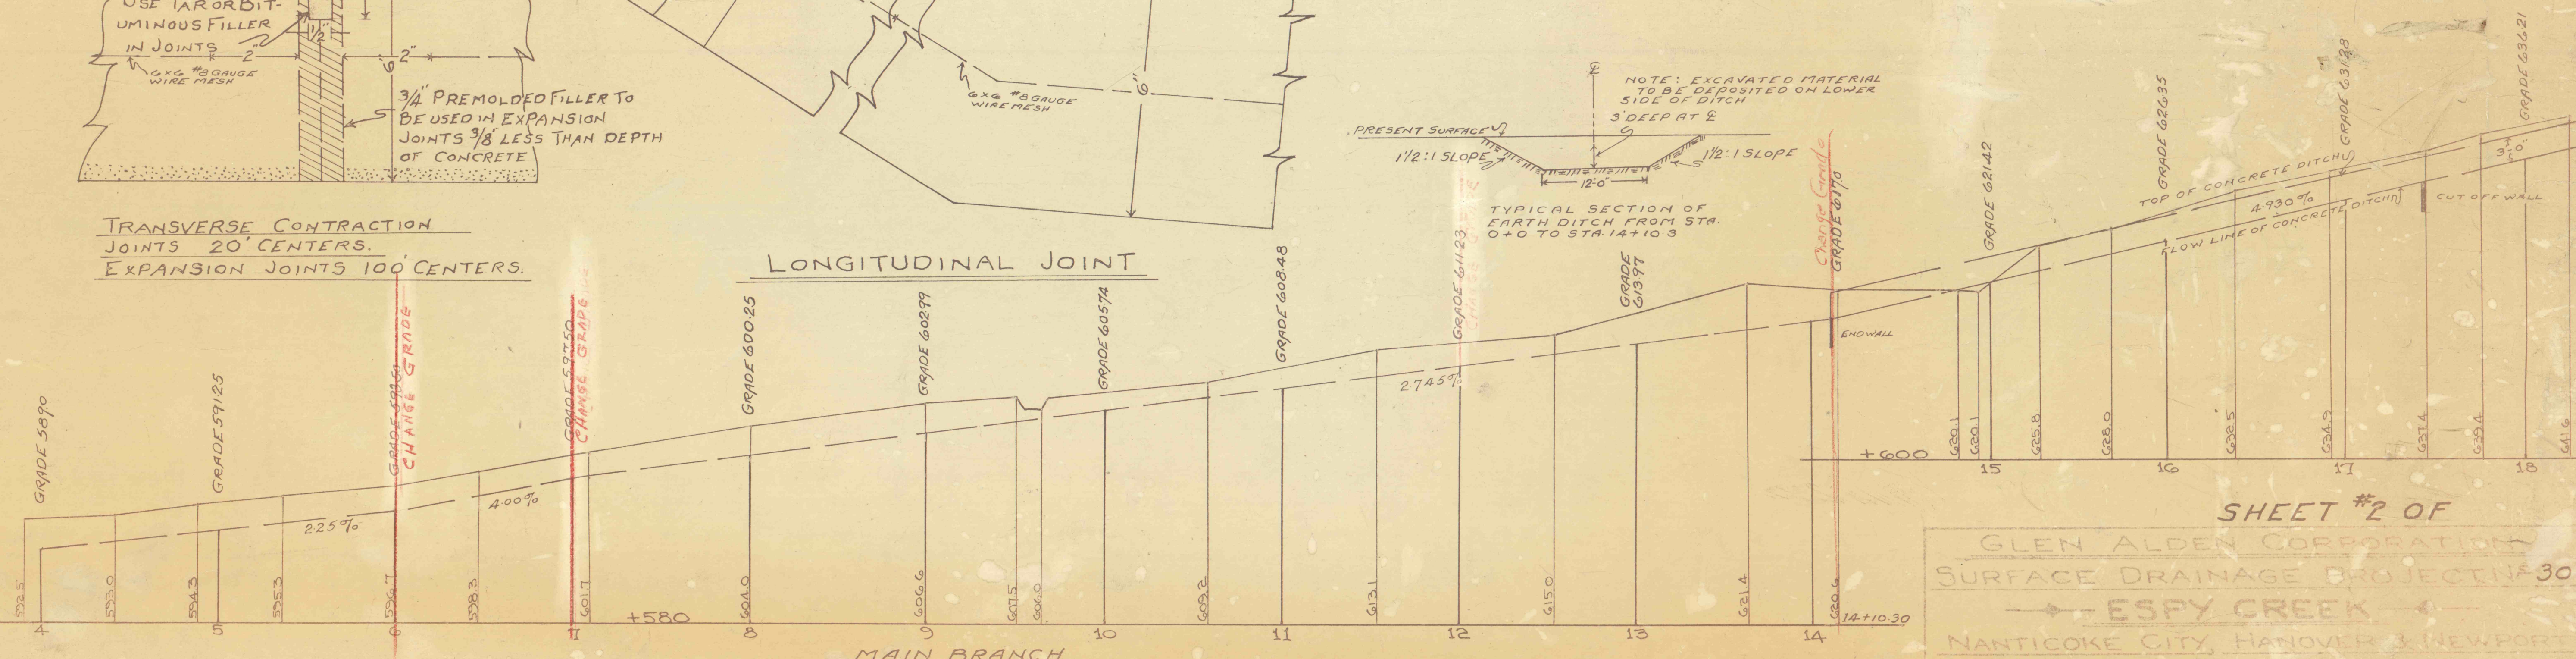

PROFILE ALONG E OF EARTH DITCH & CONC. DITCH LOOKING EAST ~ HOR. SCALE 1"=50'. VERT. SCALE 1"=10'

SHEET #2 OF
GLEN ALDEN CORPORATION
SURFACE DRAINAGE PROJECT NO. 30
ESPY CREEK
NANTICOKE CITY, HANOVER & NEWPORT
TOWNSHIPS, LUZERNE COUNTY, PENNA.
SCALES AS NOTED