



see Sheet 13 for details of culvert

see Sheet 14 for details of culvert

PLAN - SCALE: 1"=50'

Change Grade 23+14

Change Grade 27+91

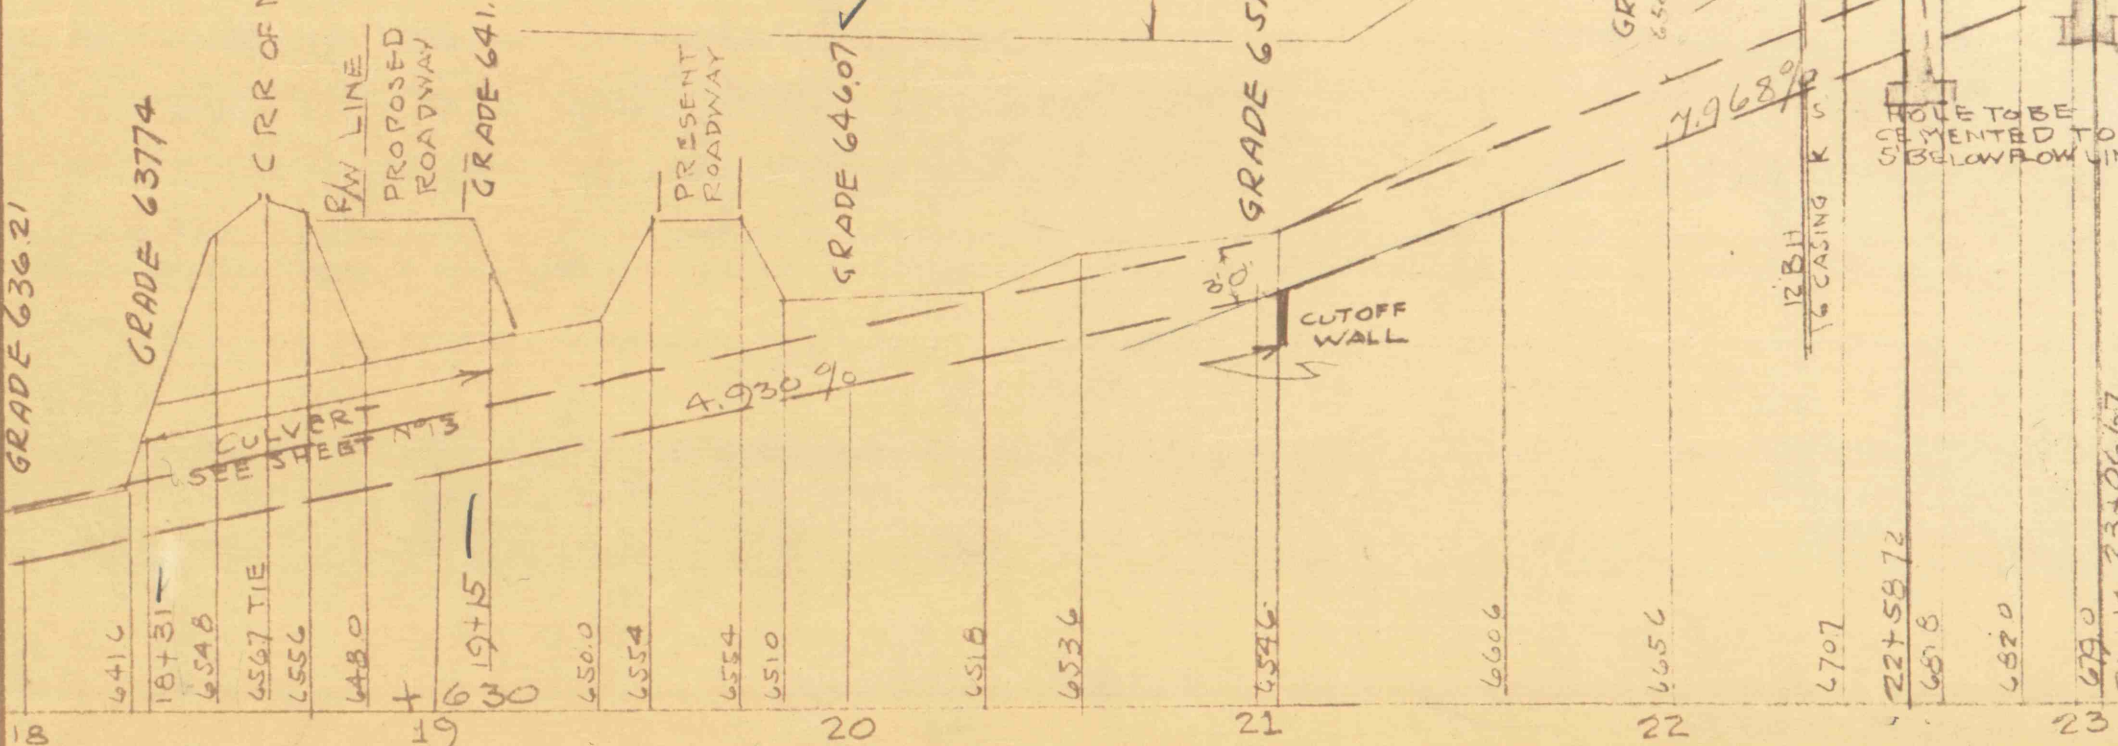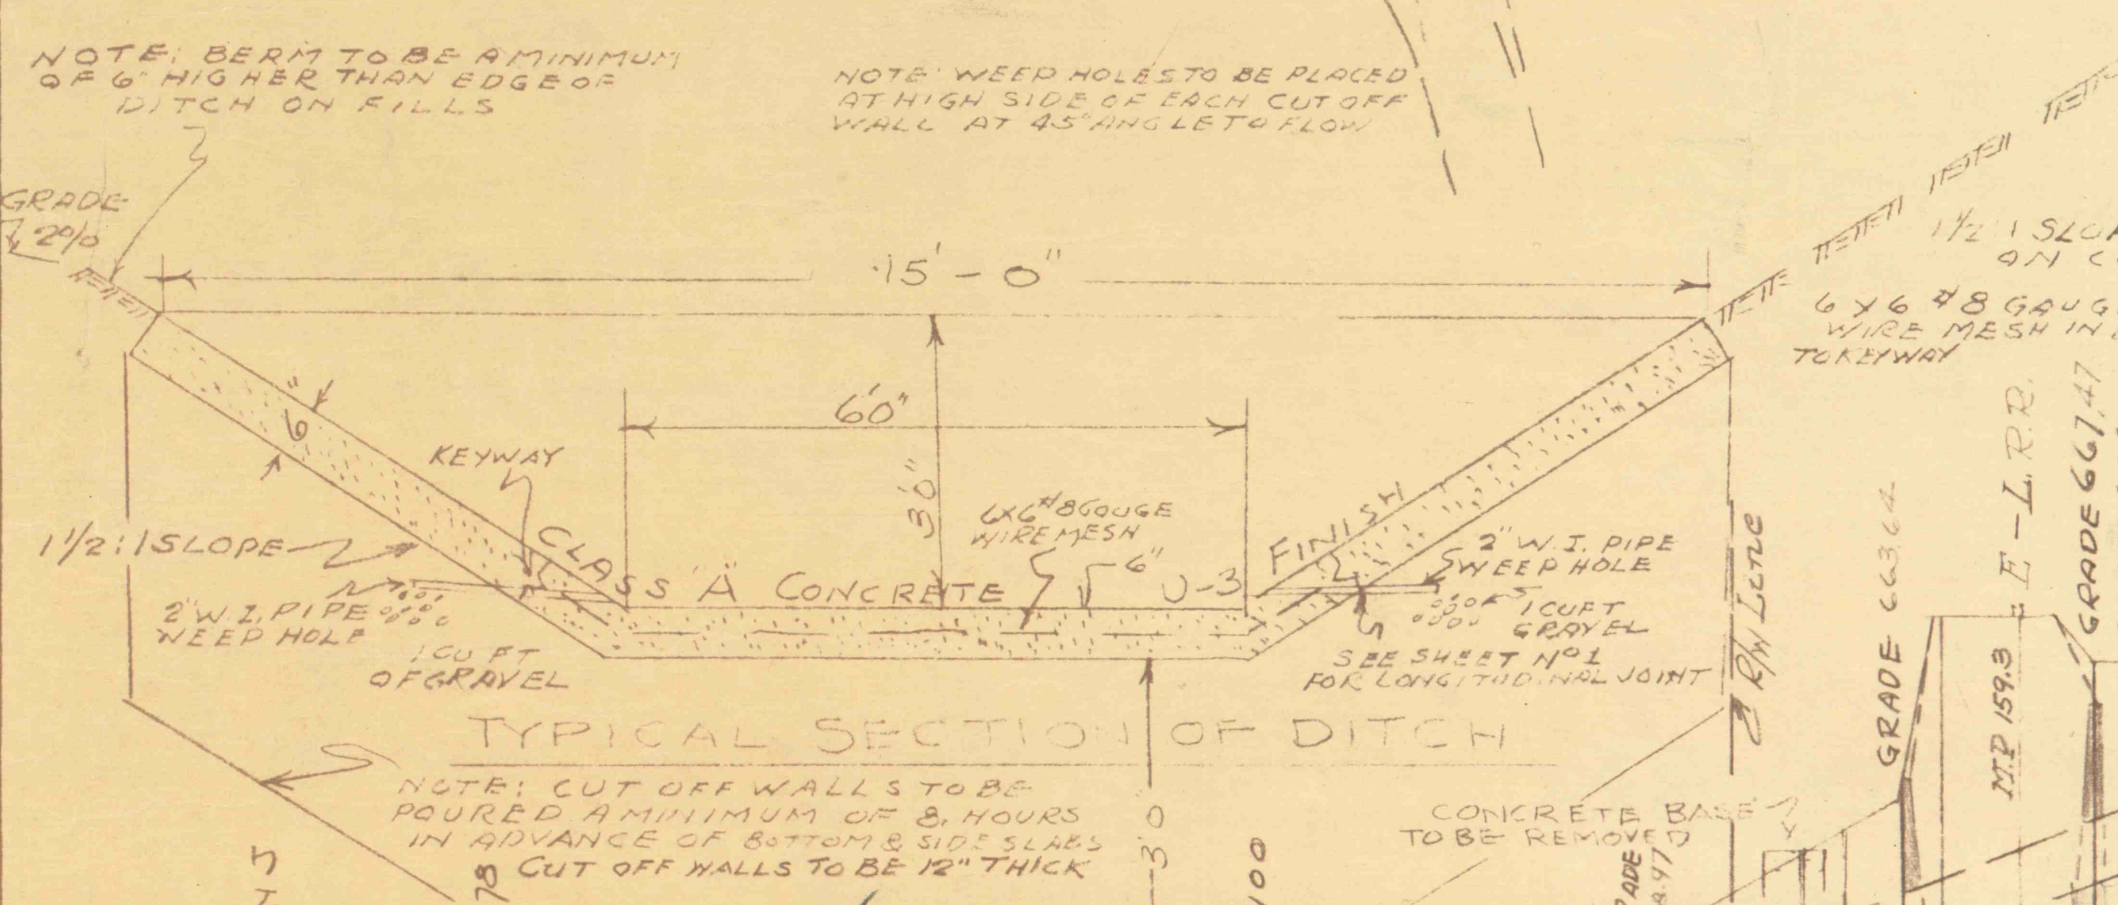

PROFILE ALONG C OF DITCH — SCALE 1"=50 HOR 1"=10 VERT

Method of installing flat base pipe under railroad; remove section of track to make excavation for pipe, set pipe in place and on proper grade, fill over pipe and replace track in original position.

SHEET #3 of 31

**GLEN ALDEN CORPORATION**  
**SURFACE DRAINAGE PROJECT No 30**

◆ **ESPY CREEK** ◆

NANTICOKE CITY, HANOVER & NEWPORT  
 TWPS., LUZERNE COUNTY, PENNA.

SCALES AS NOTED Oct. 1960,