



PLAN - SCALE: 1" = 50'

NOTE: BERM TO BE A MINIMUM OF 6" HIGHER THAN EDGE OF DITCH ON FILLS

NOTE: WEIR HOLES TO BE PLACED AT HIGH SIDE OF EACH CUT OFF WALL AT 45° ANGLE TO FLOW

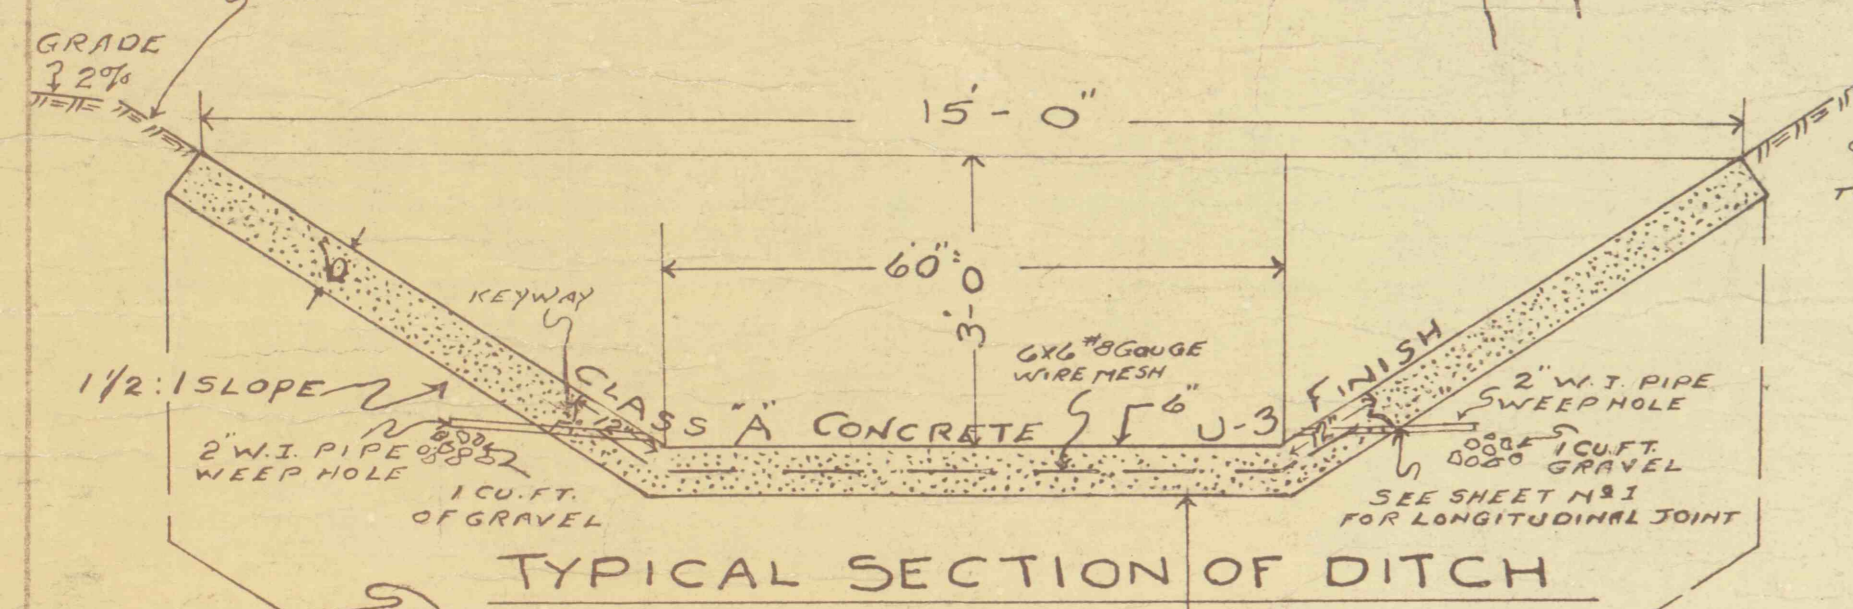

NOTE: CUT OFF WALLS TO BE POURED A MINIMUM OF 8 HOURS IN ADVANCE OF BOTTOM & SIDE SLABS

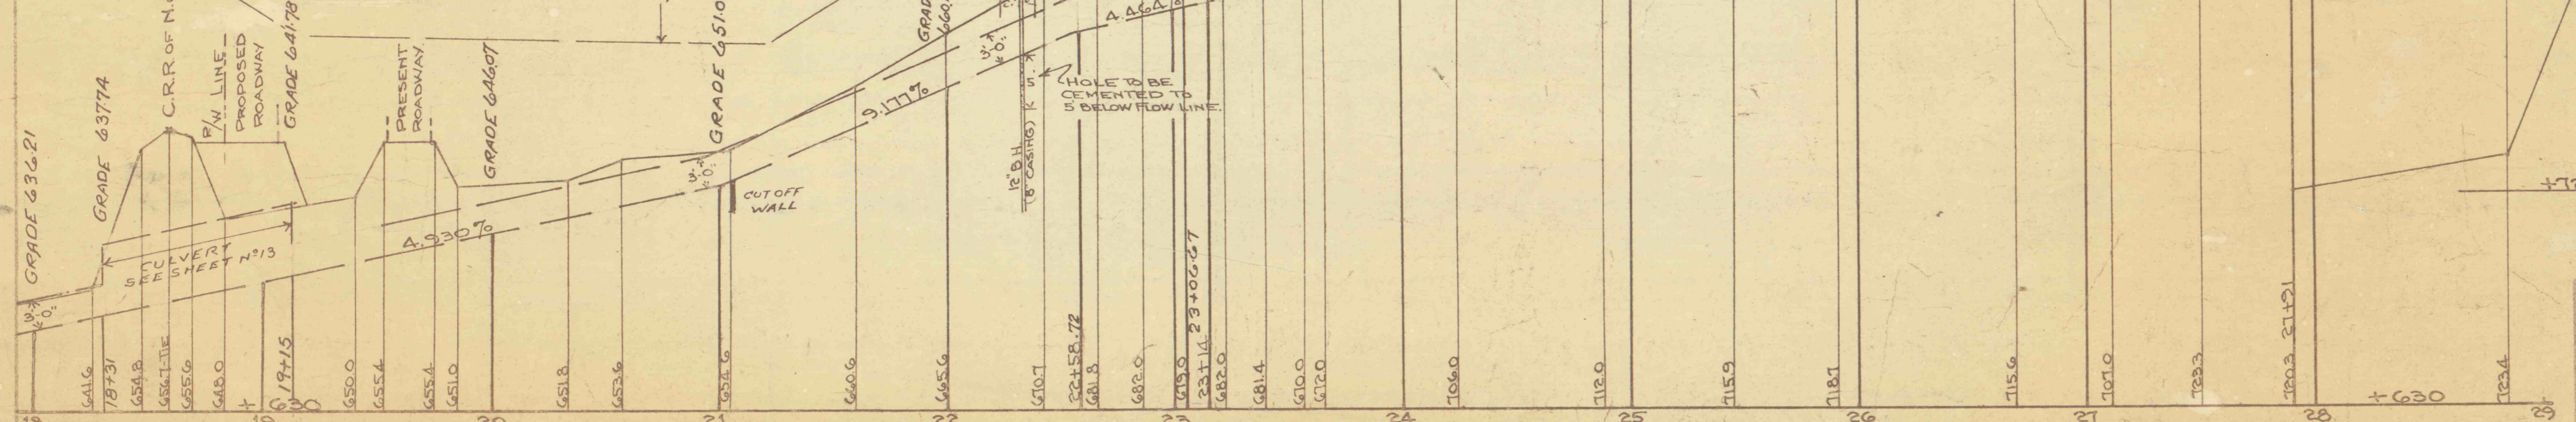

PROFILE ALONG C of DITCH — SCALE 1" = 50' HOR. 1" = 10' VERT.

SHEET #3 OF

GLEN ALDEN CORPORATION

SURFACE DRAINAGE PROJECT No 30

ESPY CREEK

NANTICOKE CITY, HANOVER & NEWPORT TOWNSHIPS, LUZERNE COUNTY, PENNA.

SCALES AS NOTED