


PLAN SCALE 1"=50'


PLAN ~ SCALE 3/8"=1'

SHEET NO 9 OF

PROFILE ALONG E OF HALF ROUND PIPE ~ LOOKING SOUTH HORSCALE 1"=50'-VERTI 1"=10'

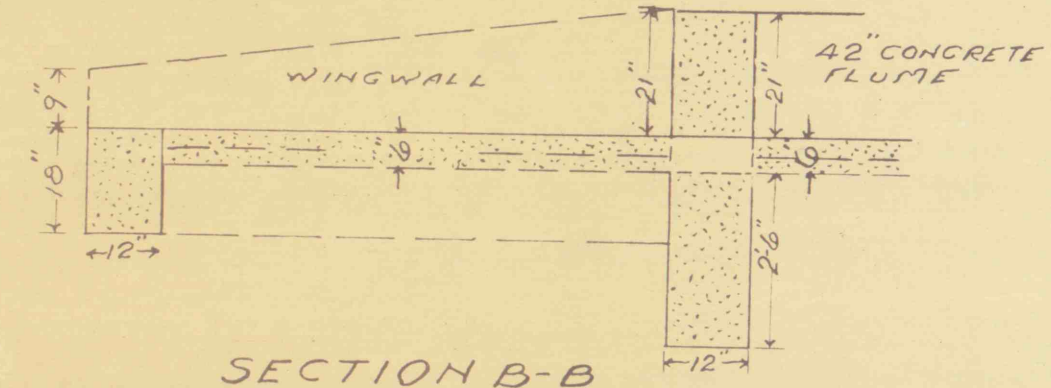

SECTION B-B

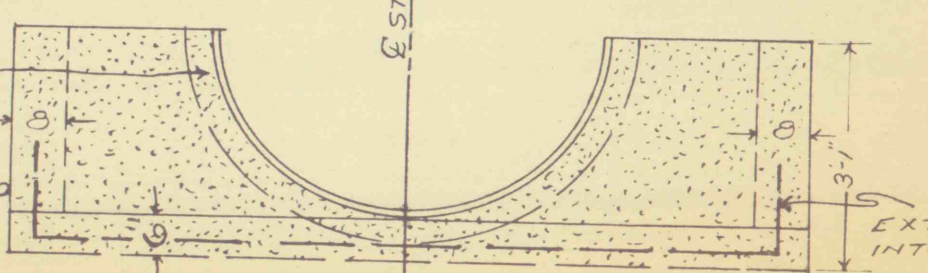

SECTION A-A

DETAIL OF 45° WYE LATERAL BOX. LOCATION TO BE DETERMINED IN FIELD ON WEST BRANCH.

GLEN ALDEN CORPORATION
 SURFACE DRAINAGE PROJECT NO 30
 — ESPY CREEK —
 NANTICOKE CITY, HANOVER & NEWPORT
 TOWNSHIPS, LUZERNE COUNTY, PENNA.
 SCALES AS NOTED