



LEGEND
 --- EXIST GRADE LINES
 --- NEW GRADE LINES
 --- NEW WALLS (SHADED)
 --- EXIST WALLS TO REMAIN

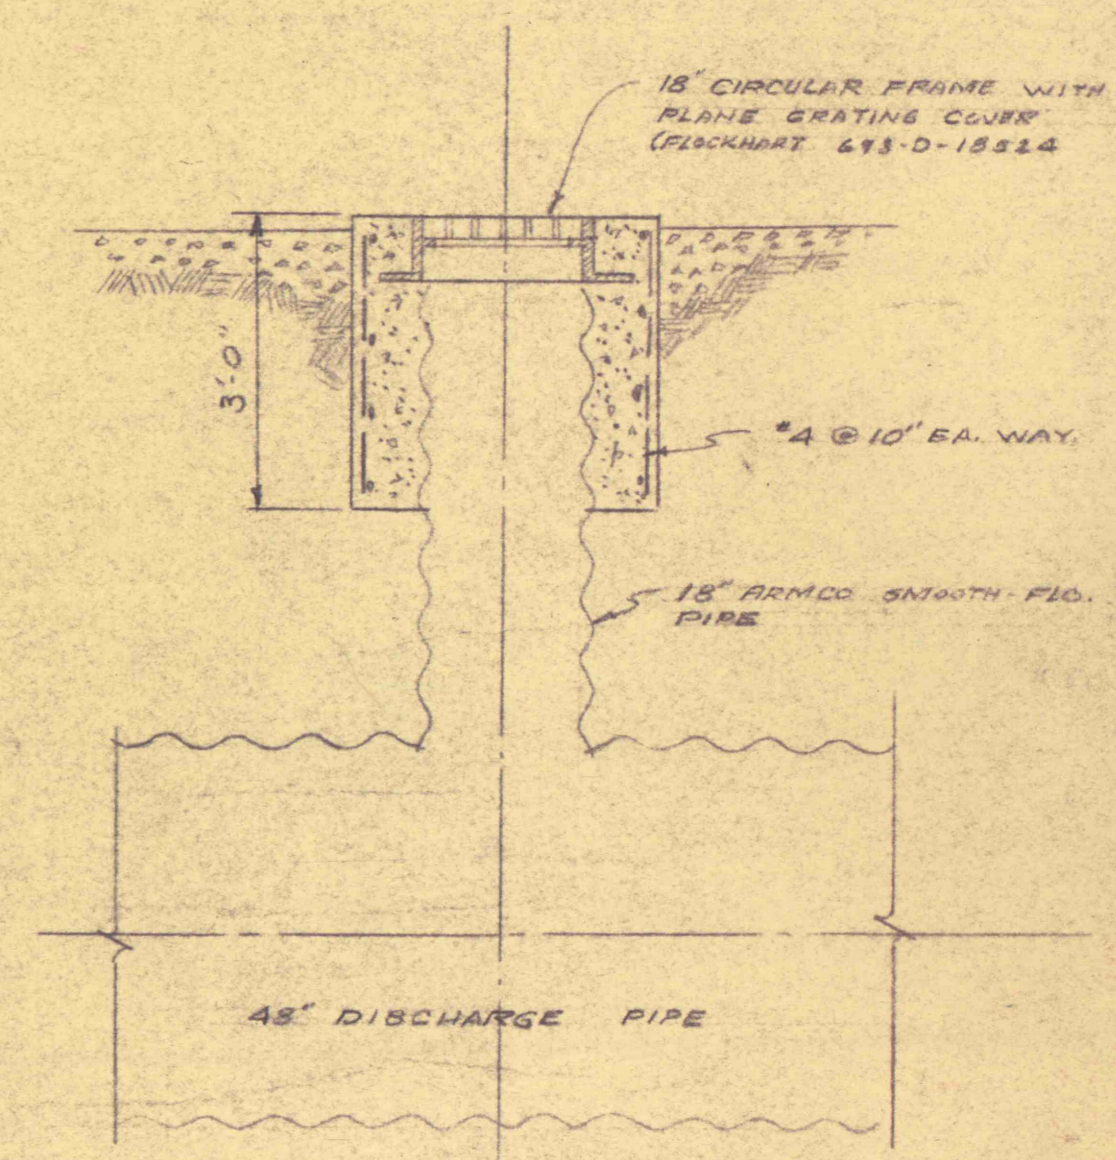


DISCHARGE LINE VENT DETAIL

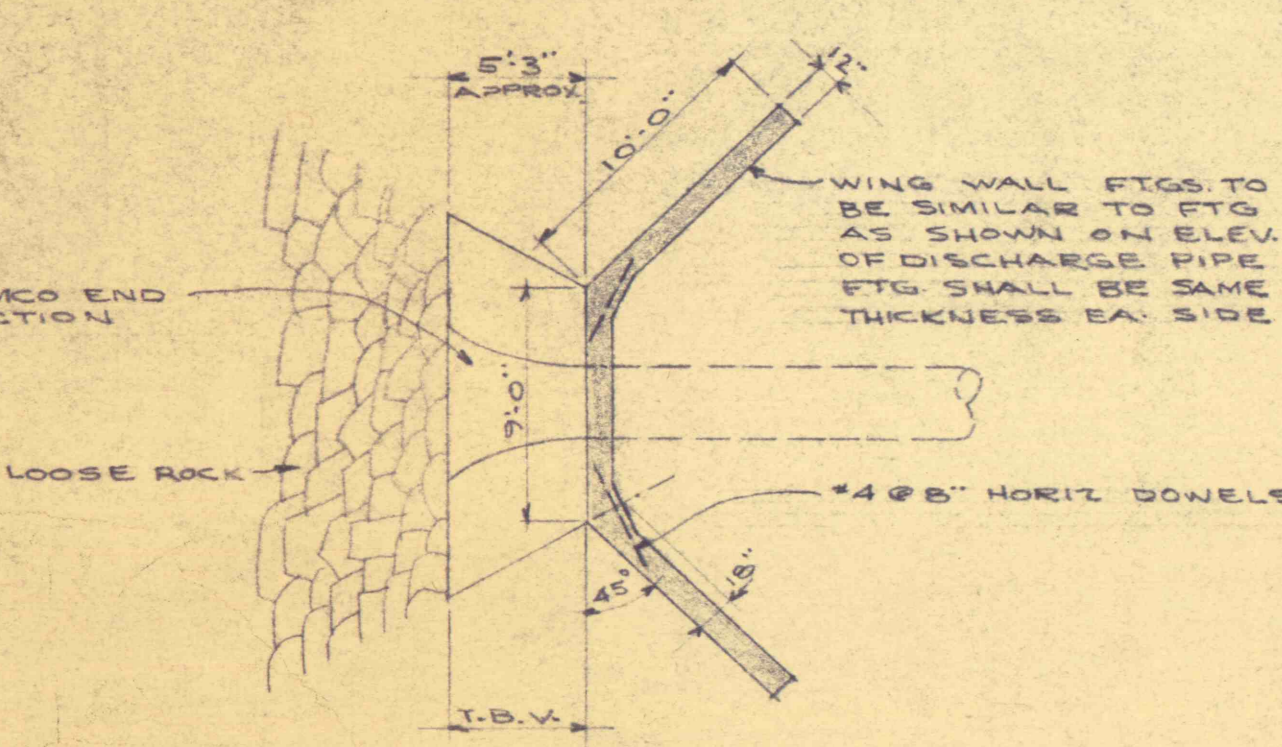


PLAN OF DISCHARGE APRON
 SCALE 1/8" = 1'-0"

PLOT PLAN
 SCALE 1" = 20'-0"

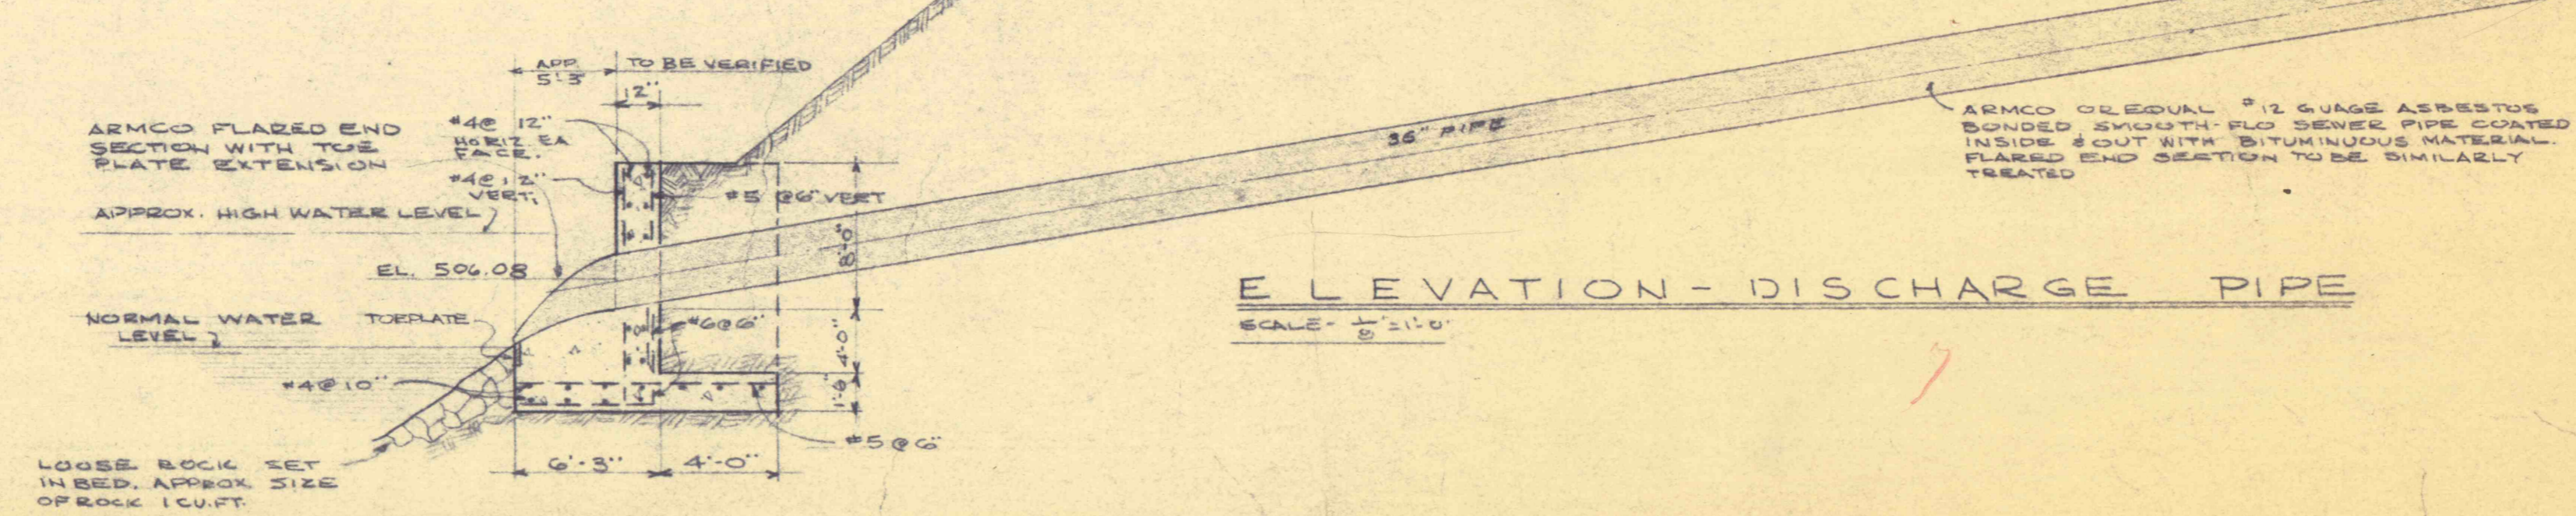

ELEVATION - DISCHARGE PIPE
 SCALE 1" = 2'-0"

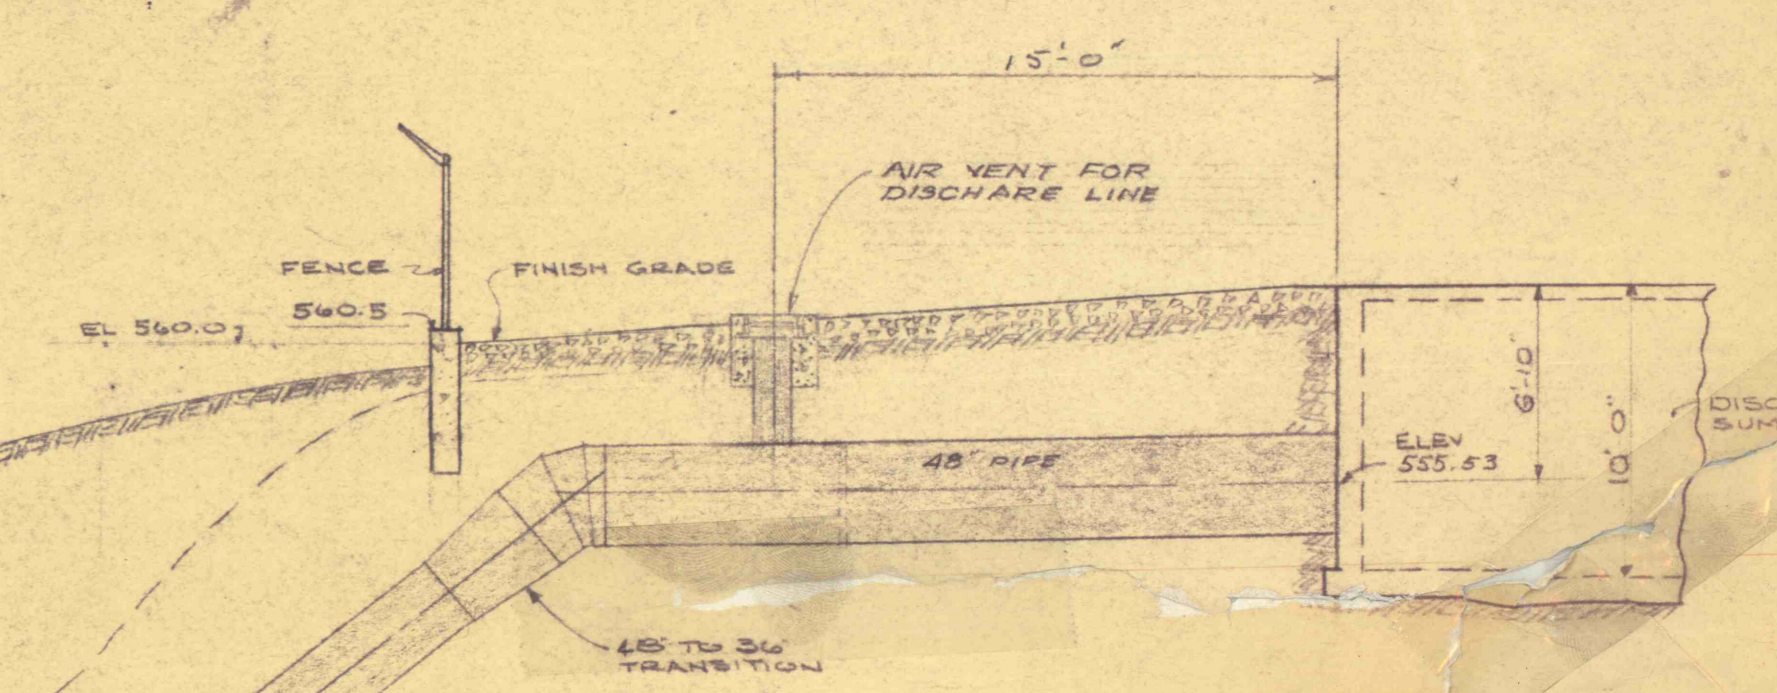

PLOT PLAN - DEMOLITION & DRAINAGE


FLOOD CONTROL PROJECT NO. 13 PHASE B

PA. DEPT. OF MINES & MINERAL INDUSTRIES

GLEN ALDEN CORPORATION

BUTTONWOOD SHAFT - BUTTONWOOD COLLIERY

ROUSHEY AND SMITH

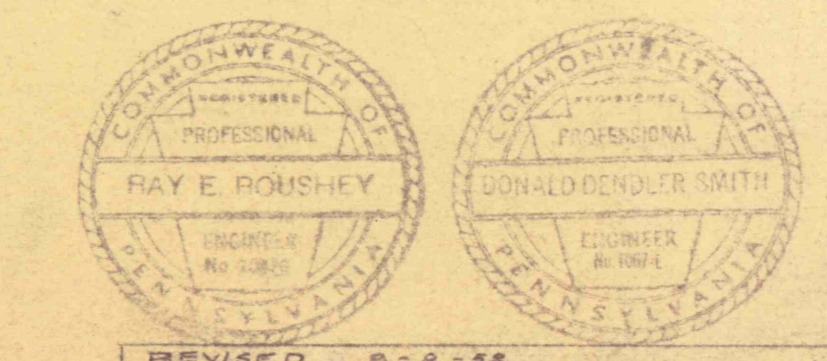

SCALE: 1/8" = 1'-0"
 DATE: 5-8-58
 BY: JS