
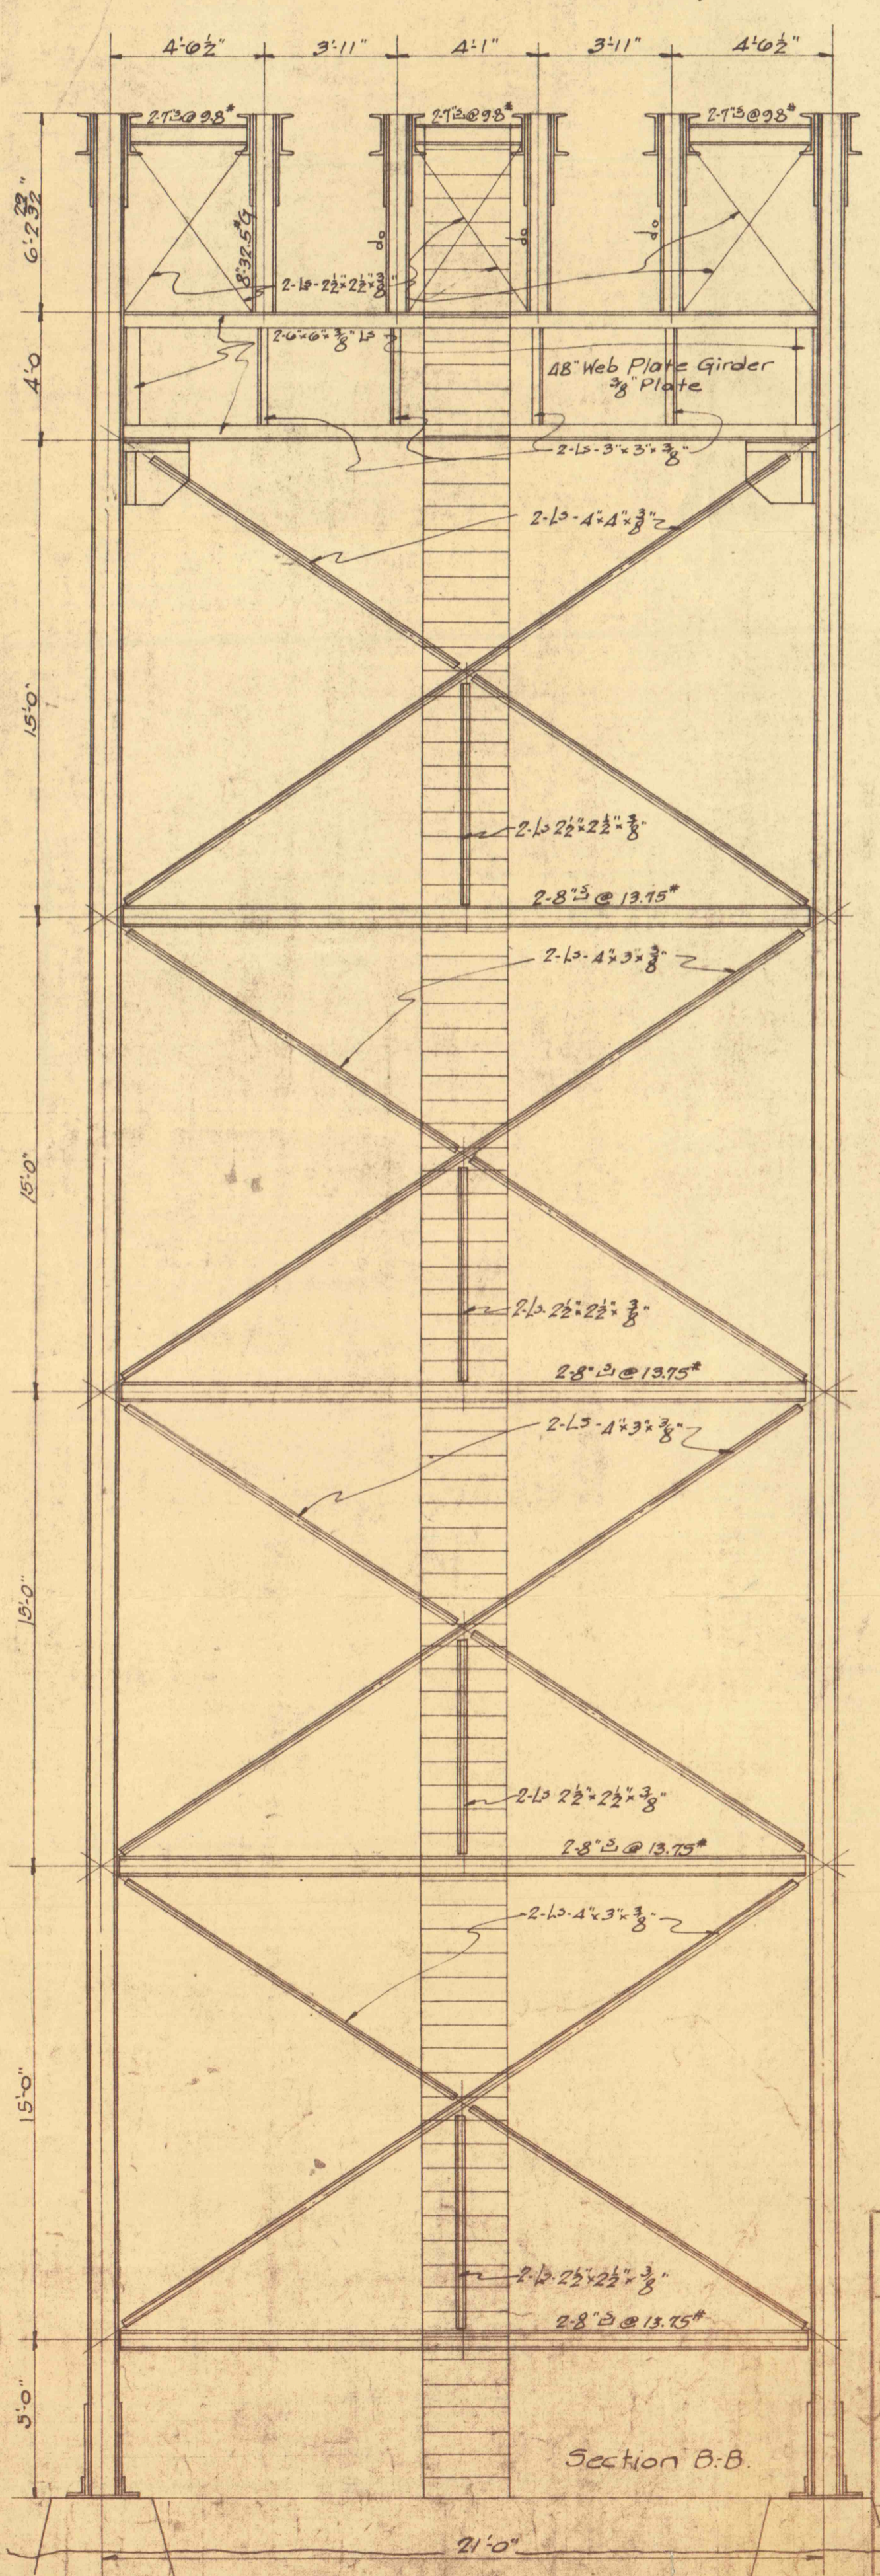


Note:
 All Main Diagonals To Have 4 Rivets at Each Connection.
 All Holes To Be 1/2" Unless Noted.
 " Rivets " " 3/4" "

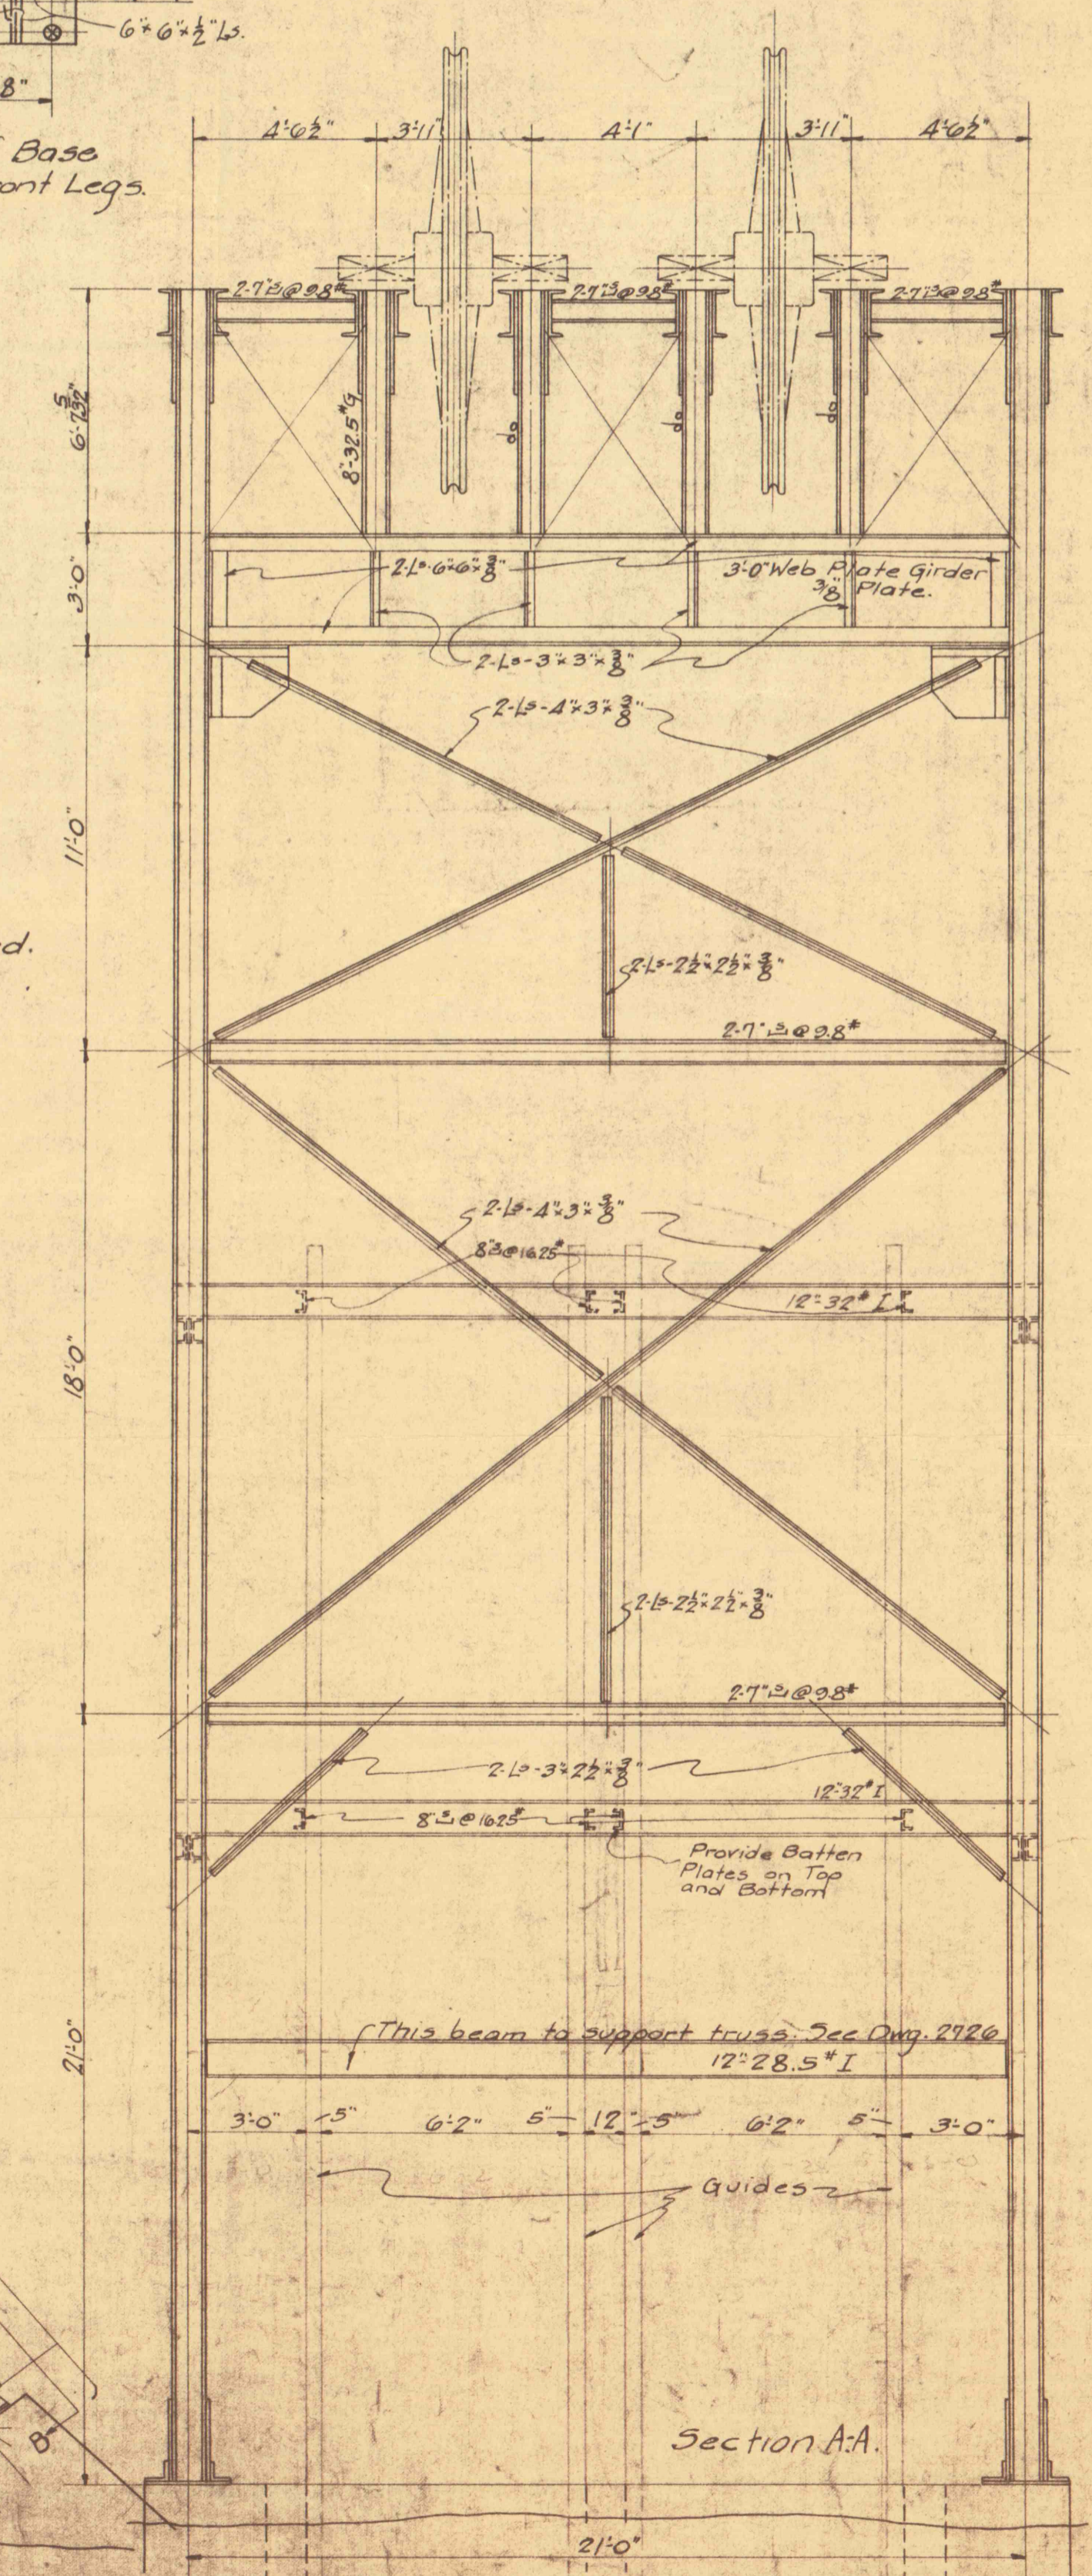

Reference:
 Girt Plan for Head Frame 2725
 Gen Plan of Transfer House 2726
 Hoist House 2727
 Plan Showing Head Frame and Hoist House 2728
 Detail of Guide Supports 3-718
 Girts and Angles 3-719

The Lehigh Coal and Navigation Company
 LANCASTER, PA.
 MECH. DEPT.
 DESCRIPTION: General Arrangement of Steel Head Frame, No. 10 Coal Shaft, Greenwood Colliery
 LOCATION: Greenwood Colliery
 DATE: 5-25-23
 MADE BY: G.O.F.
 TRACED BY:
 CHECKED BY:
 APPROVED:
 DRAWING NO. 2724