




1/2 DETAIL OF CRANE PIERS.

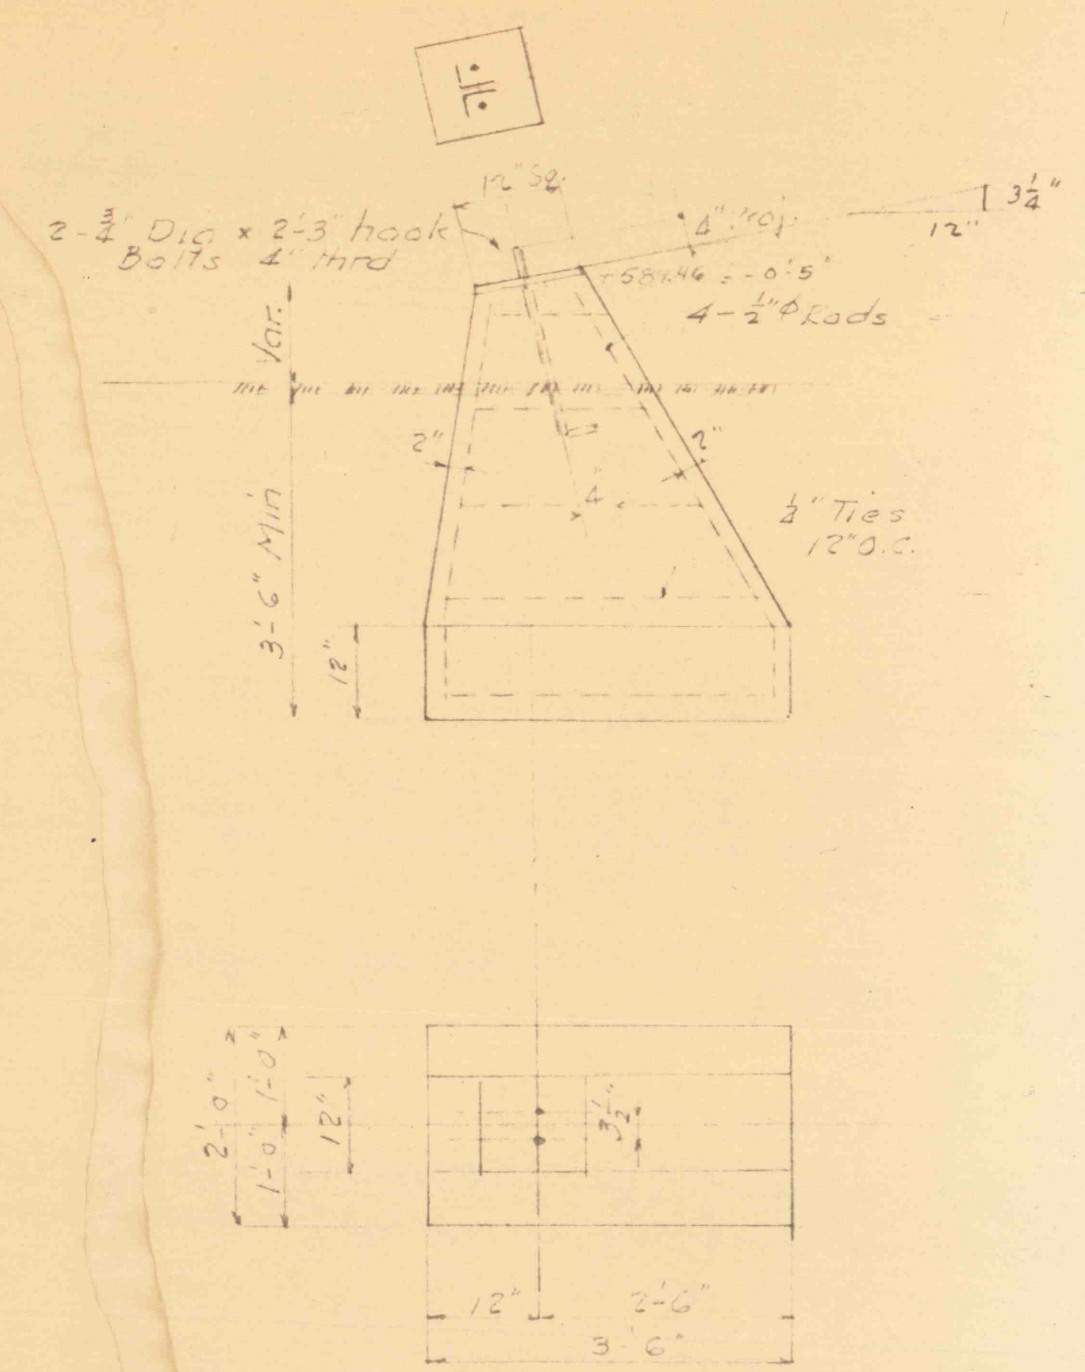


1/2 DETAIL OF BACK BRACE PIER.

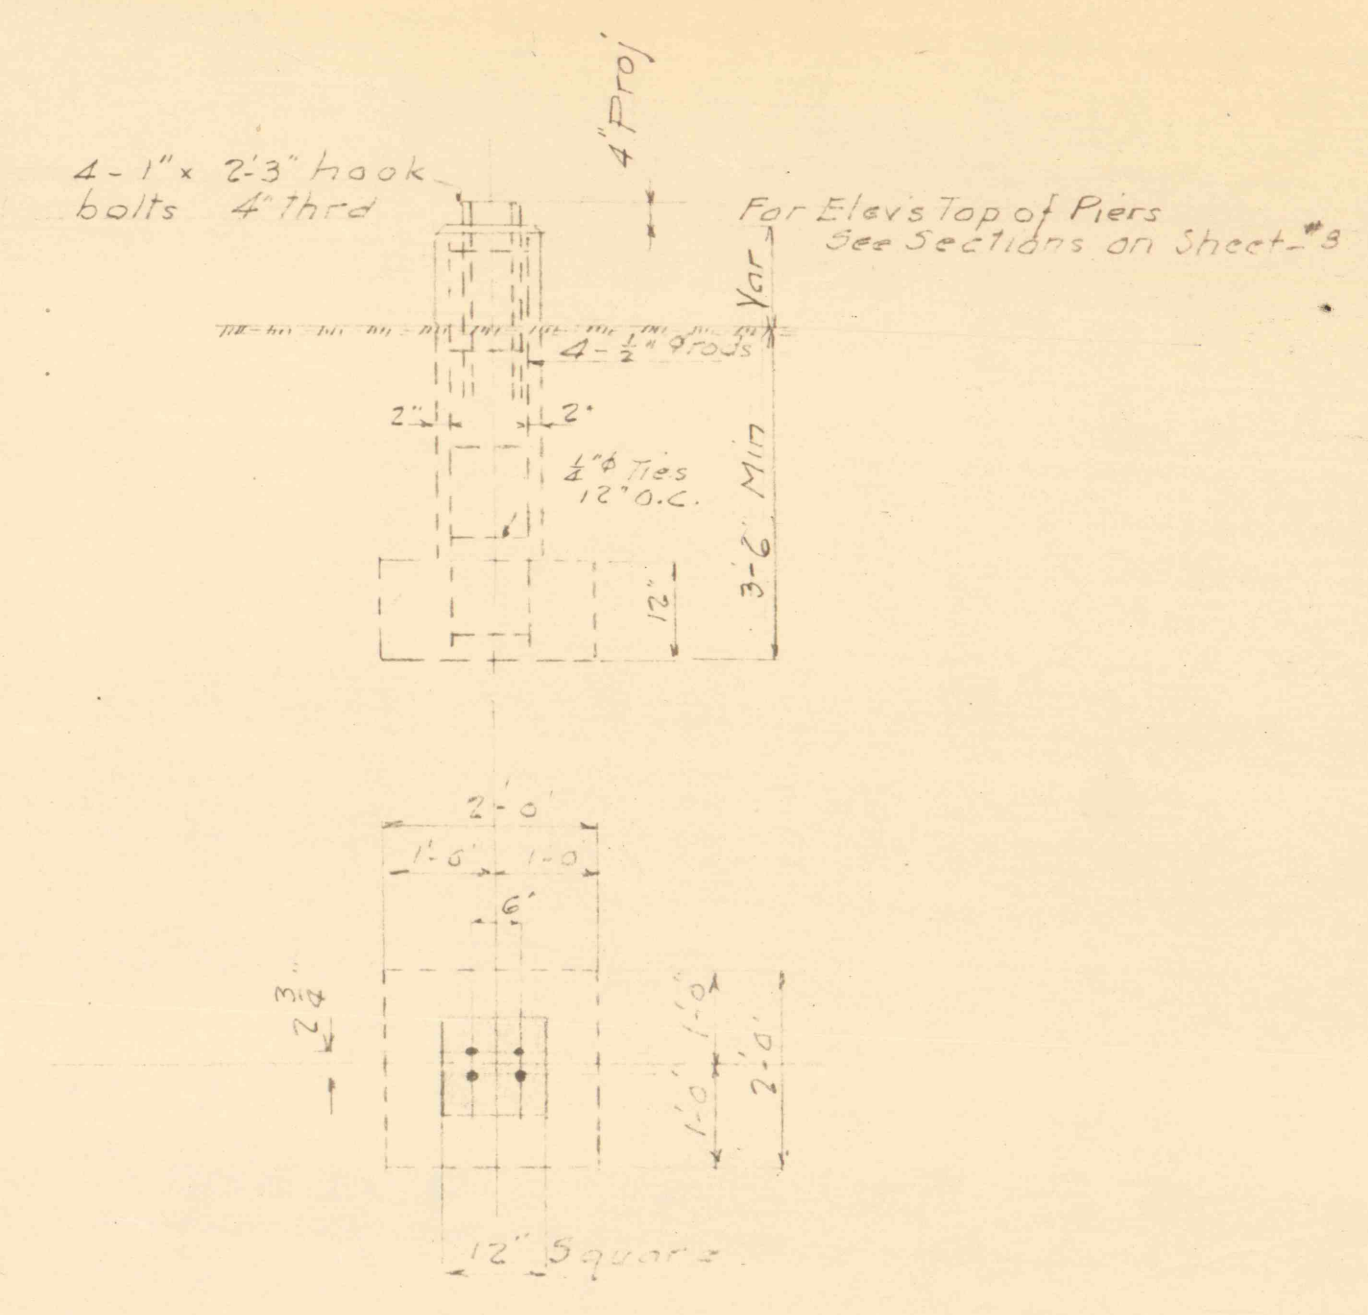


1/2 DETAIL OF PIERS FOR PIPE RACKS

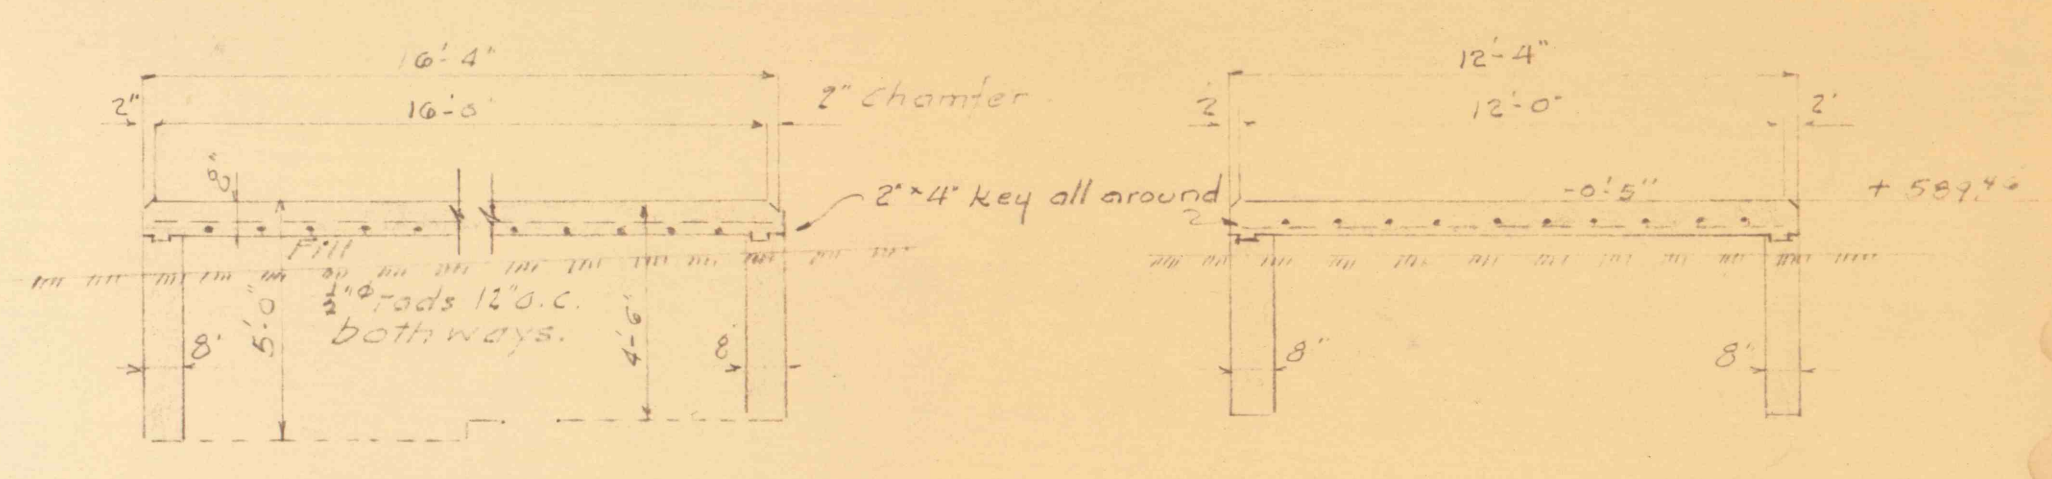


2' SECTIONS THRU HOIST HOUSE FOUNDATION

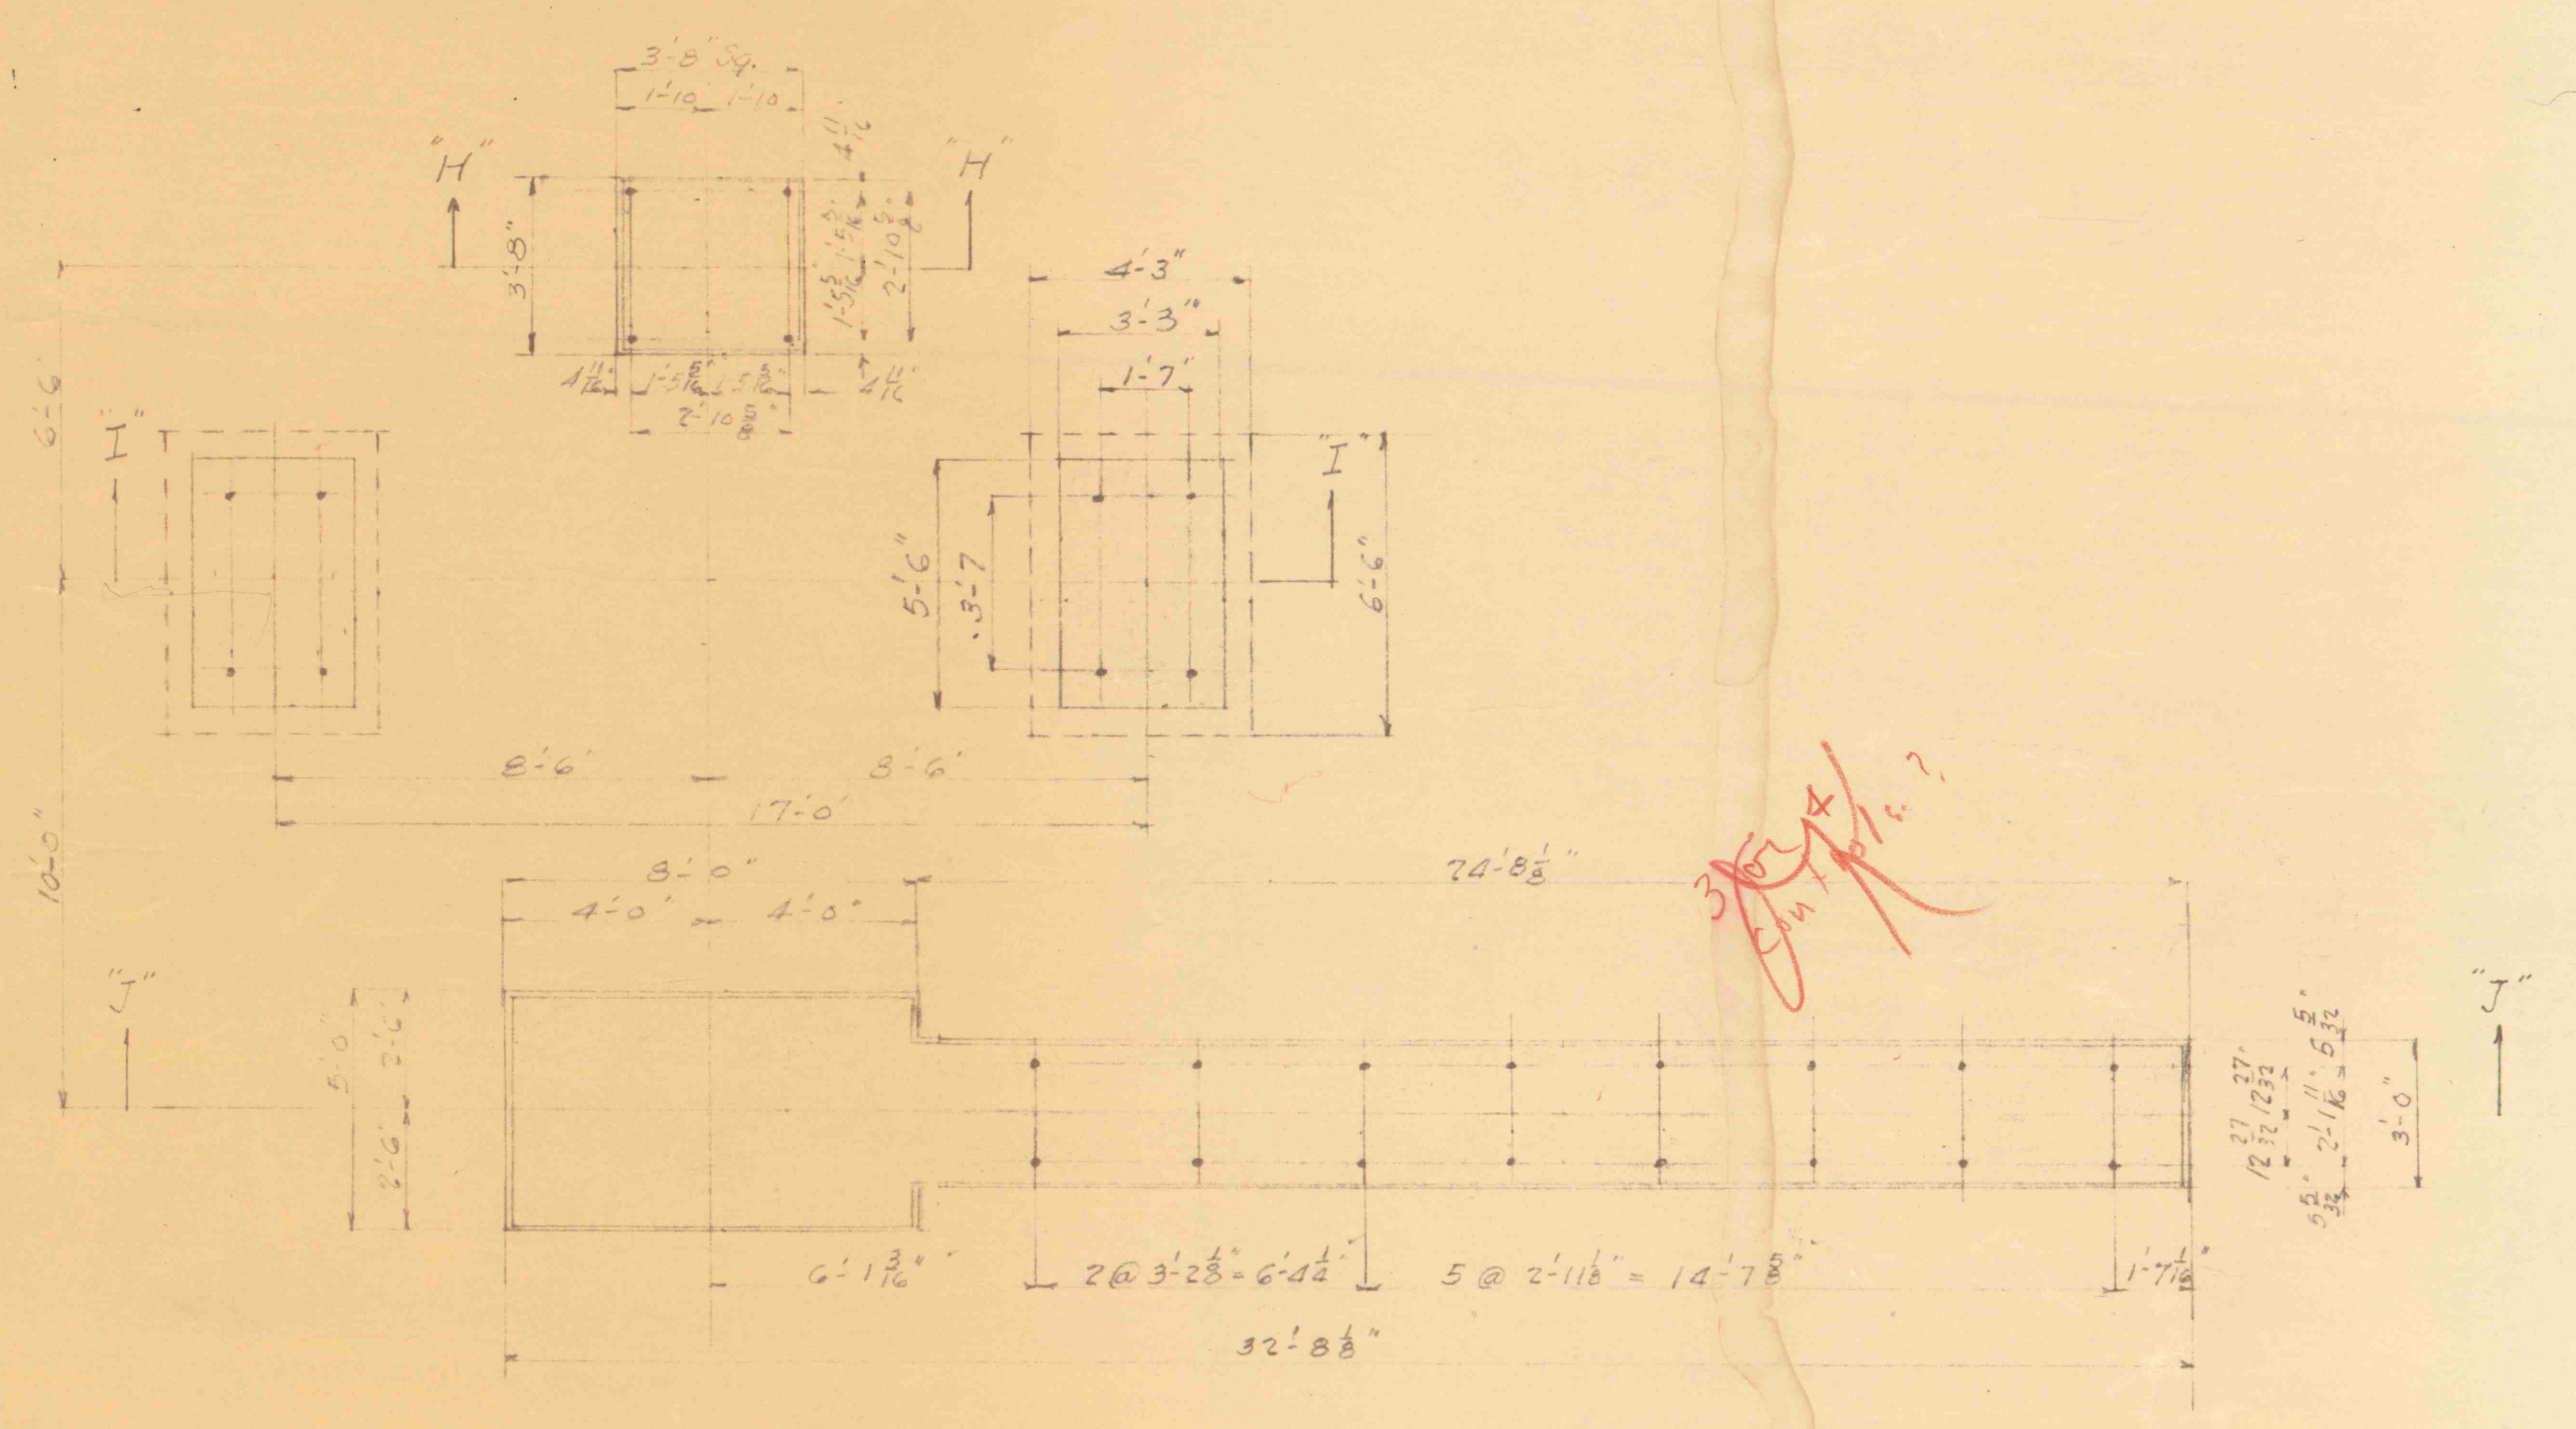


1/2 PLAN OF SUBSTATION.

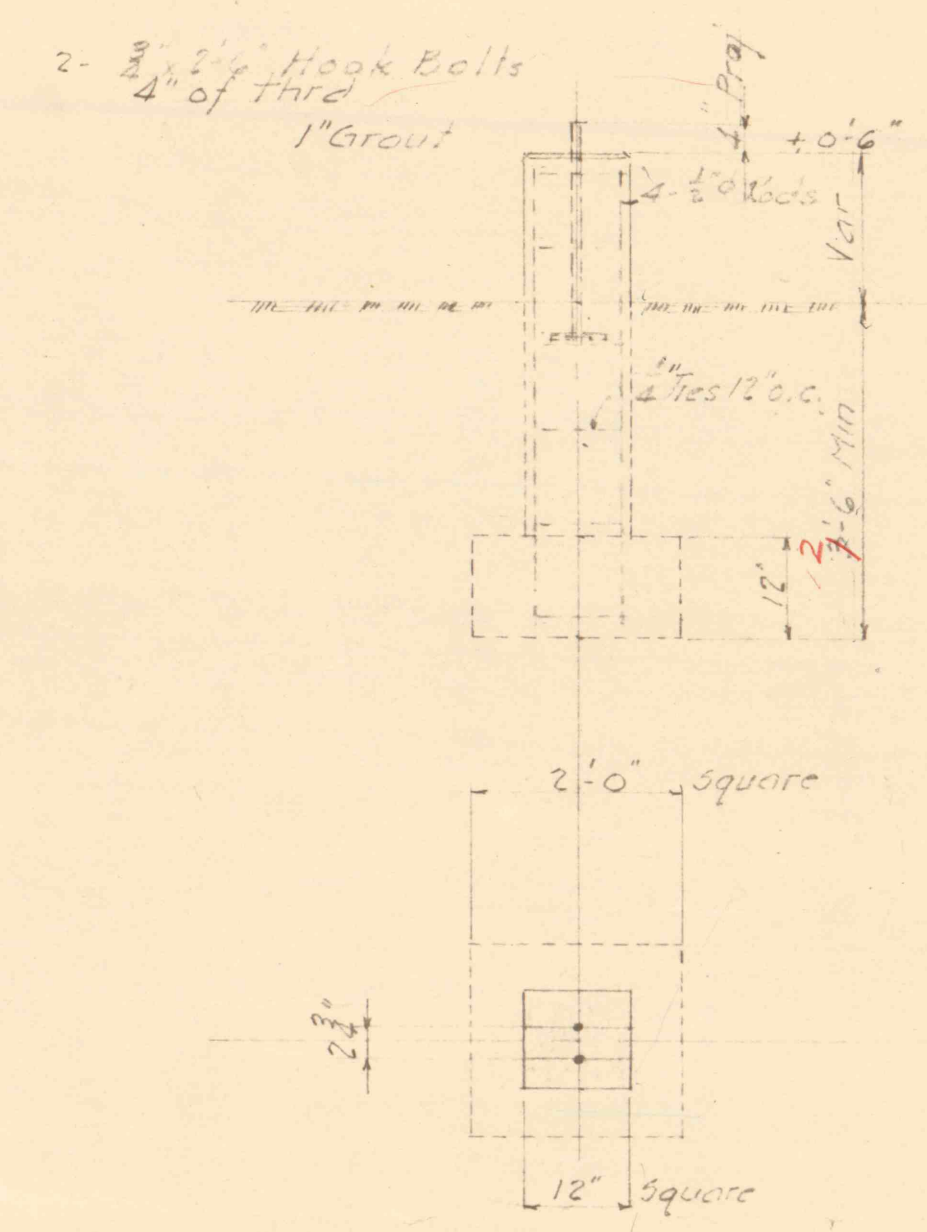


1/2 DETAIL OF OIL COOLER PIERS "A"

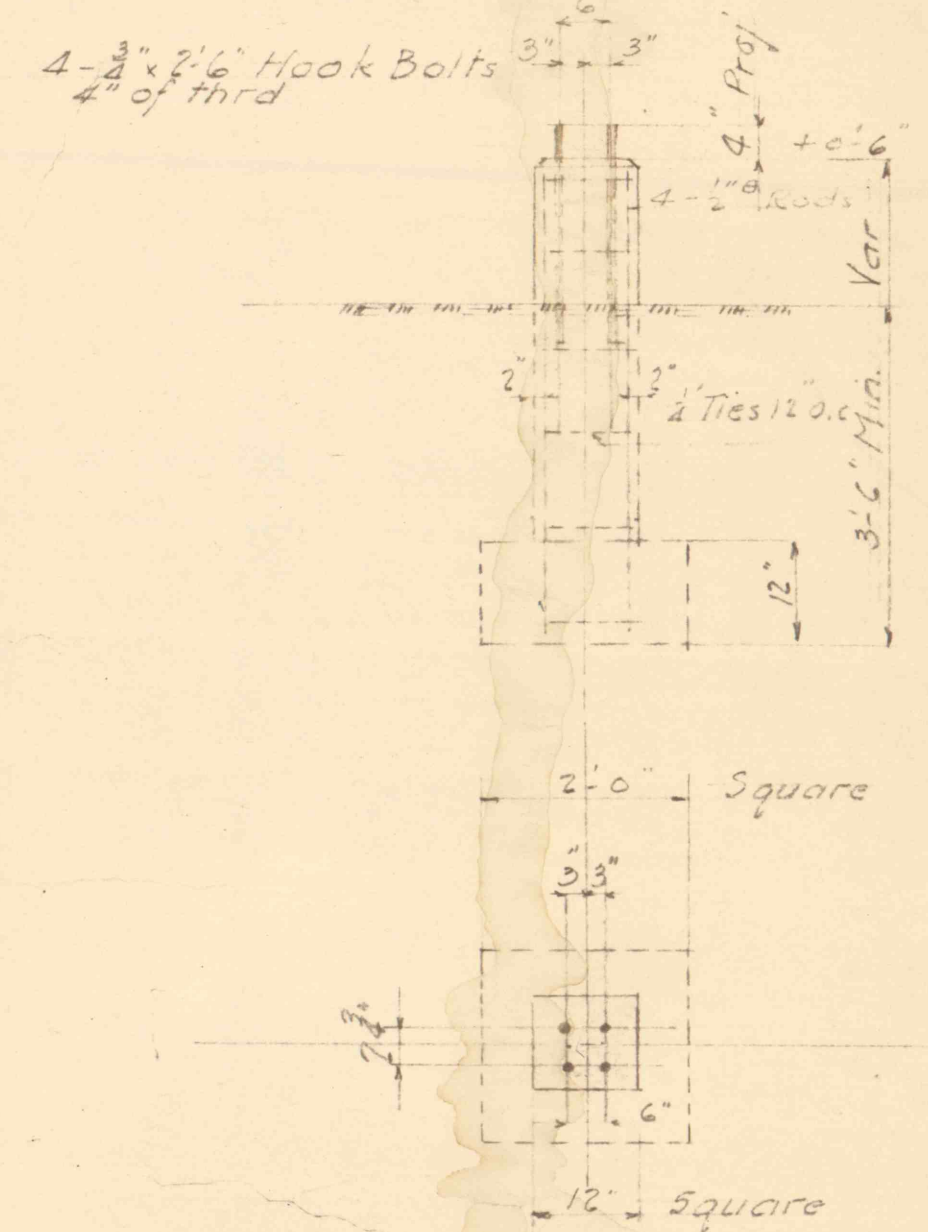


1/2 DETAIL OF OIL COOLER PIERS "B"

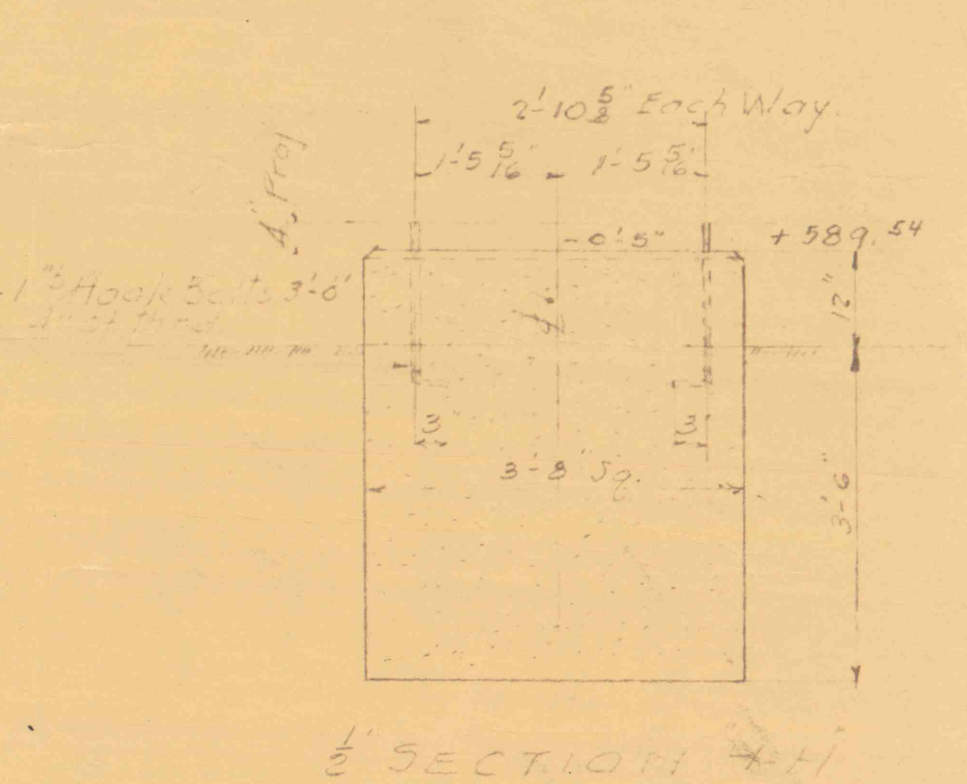


1/2 SECTION II-II

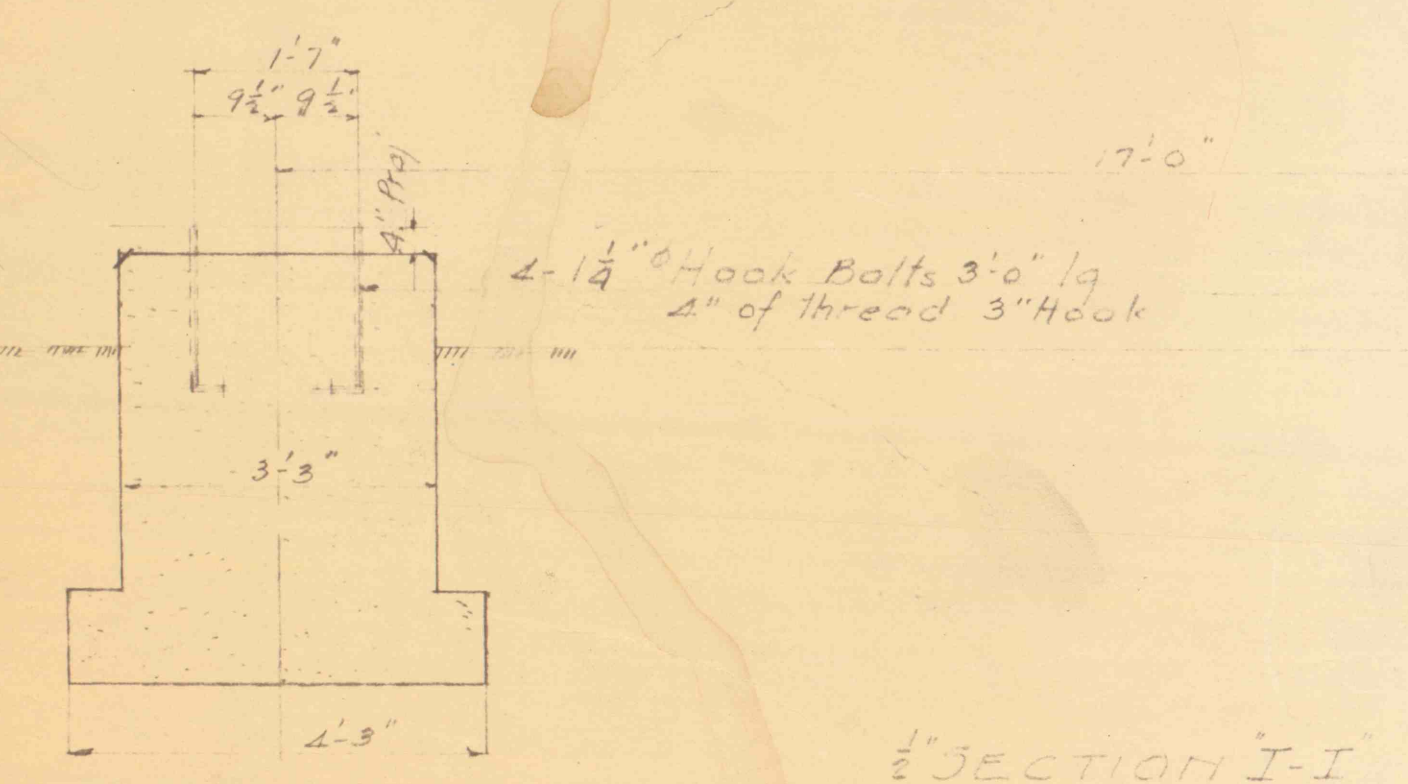

1/2 SECTION I-I

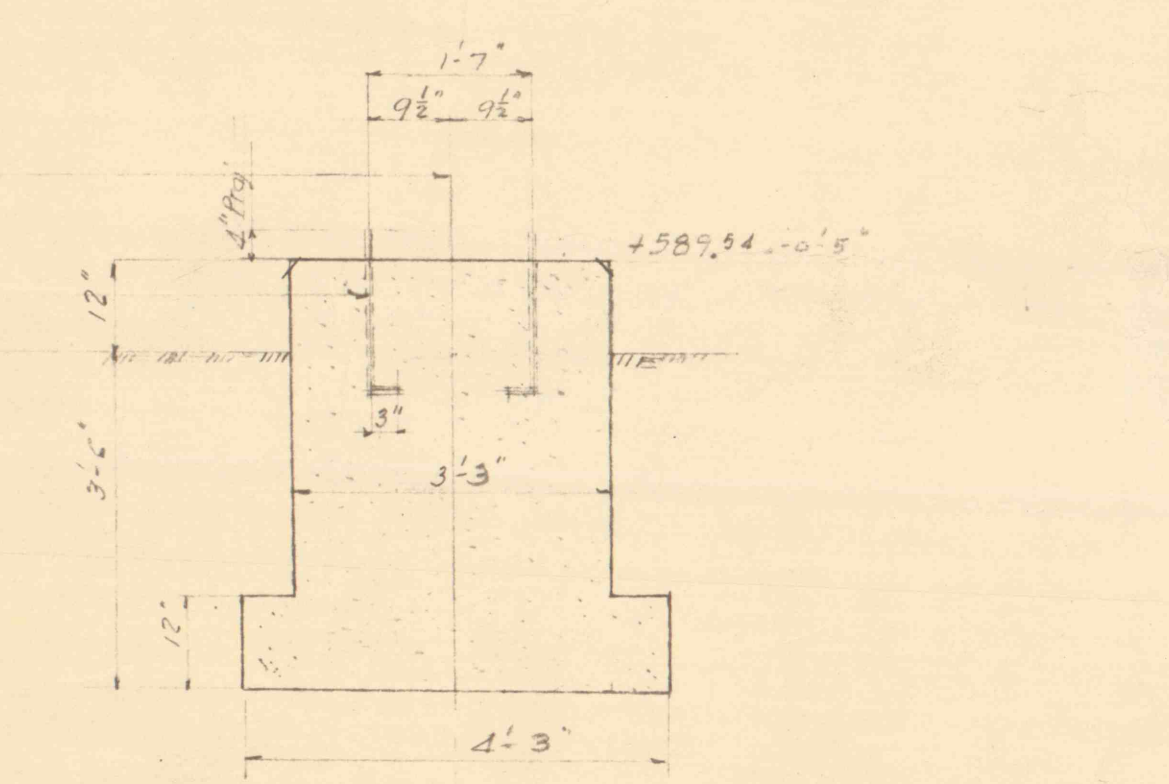

1/2 ELEVATION OF SUBSTATION FOUNDATION.

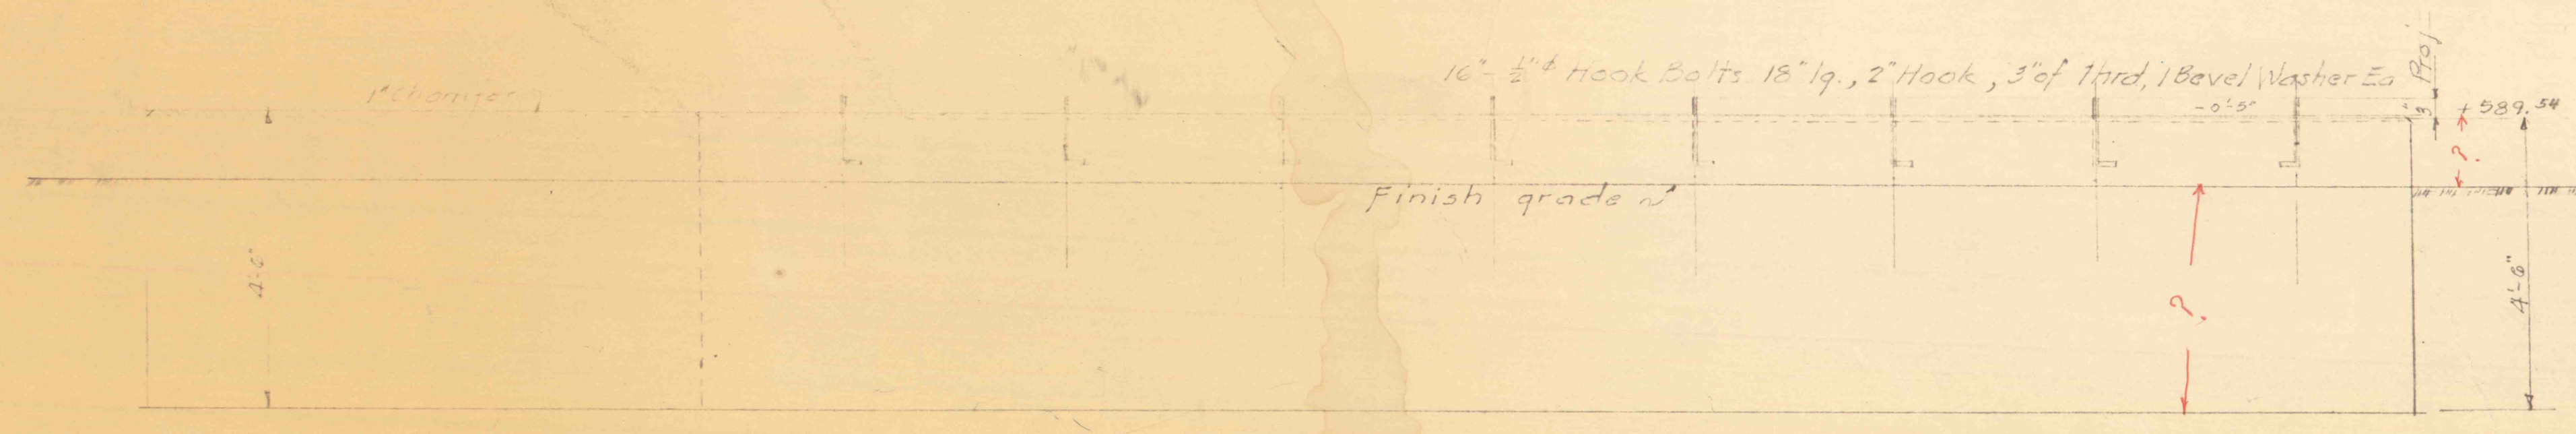

CONCRETE - DETAILS

14 Sheets		Sheet 5	
30. WILKES-BARRE #5 COLLIERY			
FLOOD CONTROL PROJ. '66 PHASE "B"			
PA. DEPT. OF MINES & MINERAL INDUSTRIES			
GLEN ALDEN CORPORATION		Wilkes-Barre, Pa.	
SCALE: As noted.		CONSTRUCTION ENGINEERS	
APPROVED	DRAWN BY	TRACED BY	CHECKED BY
Const. Engr. CUP. 12-10-59	E.V.S. 12-17-59	E.V.S.	
R 1214			