



PLAN

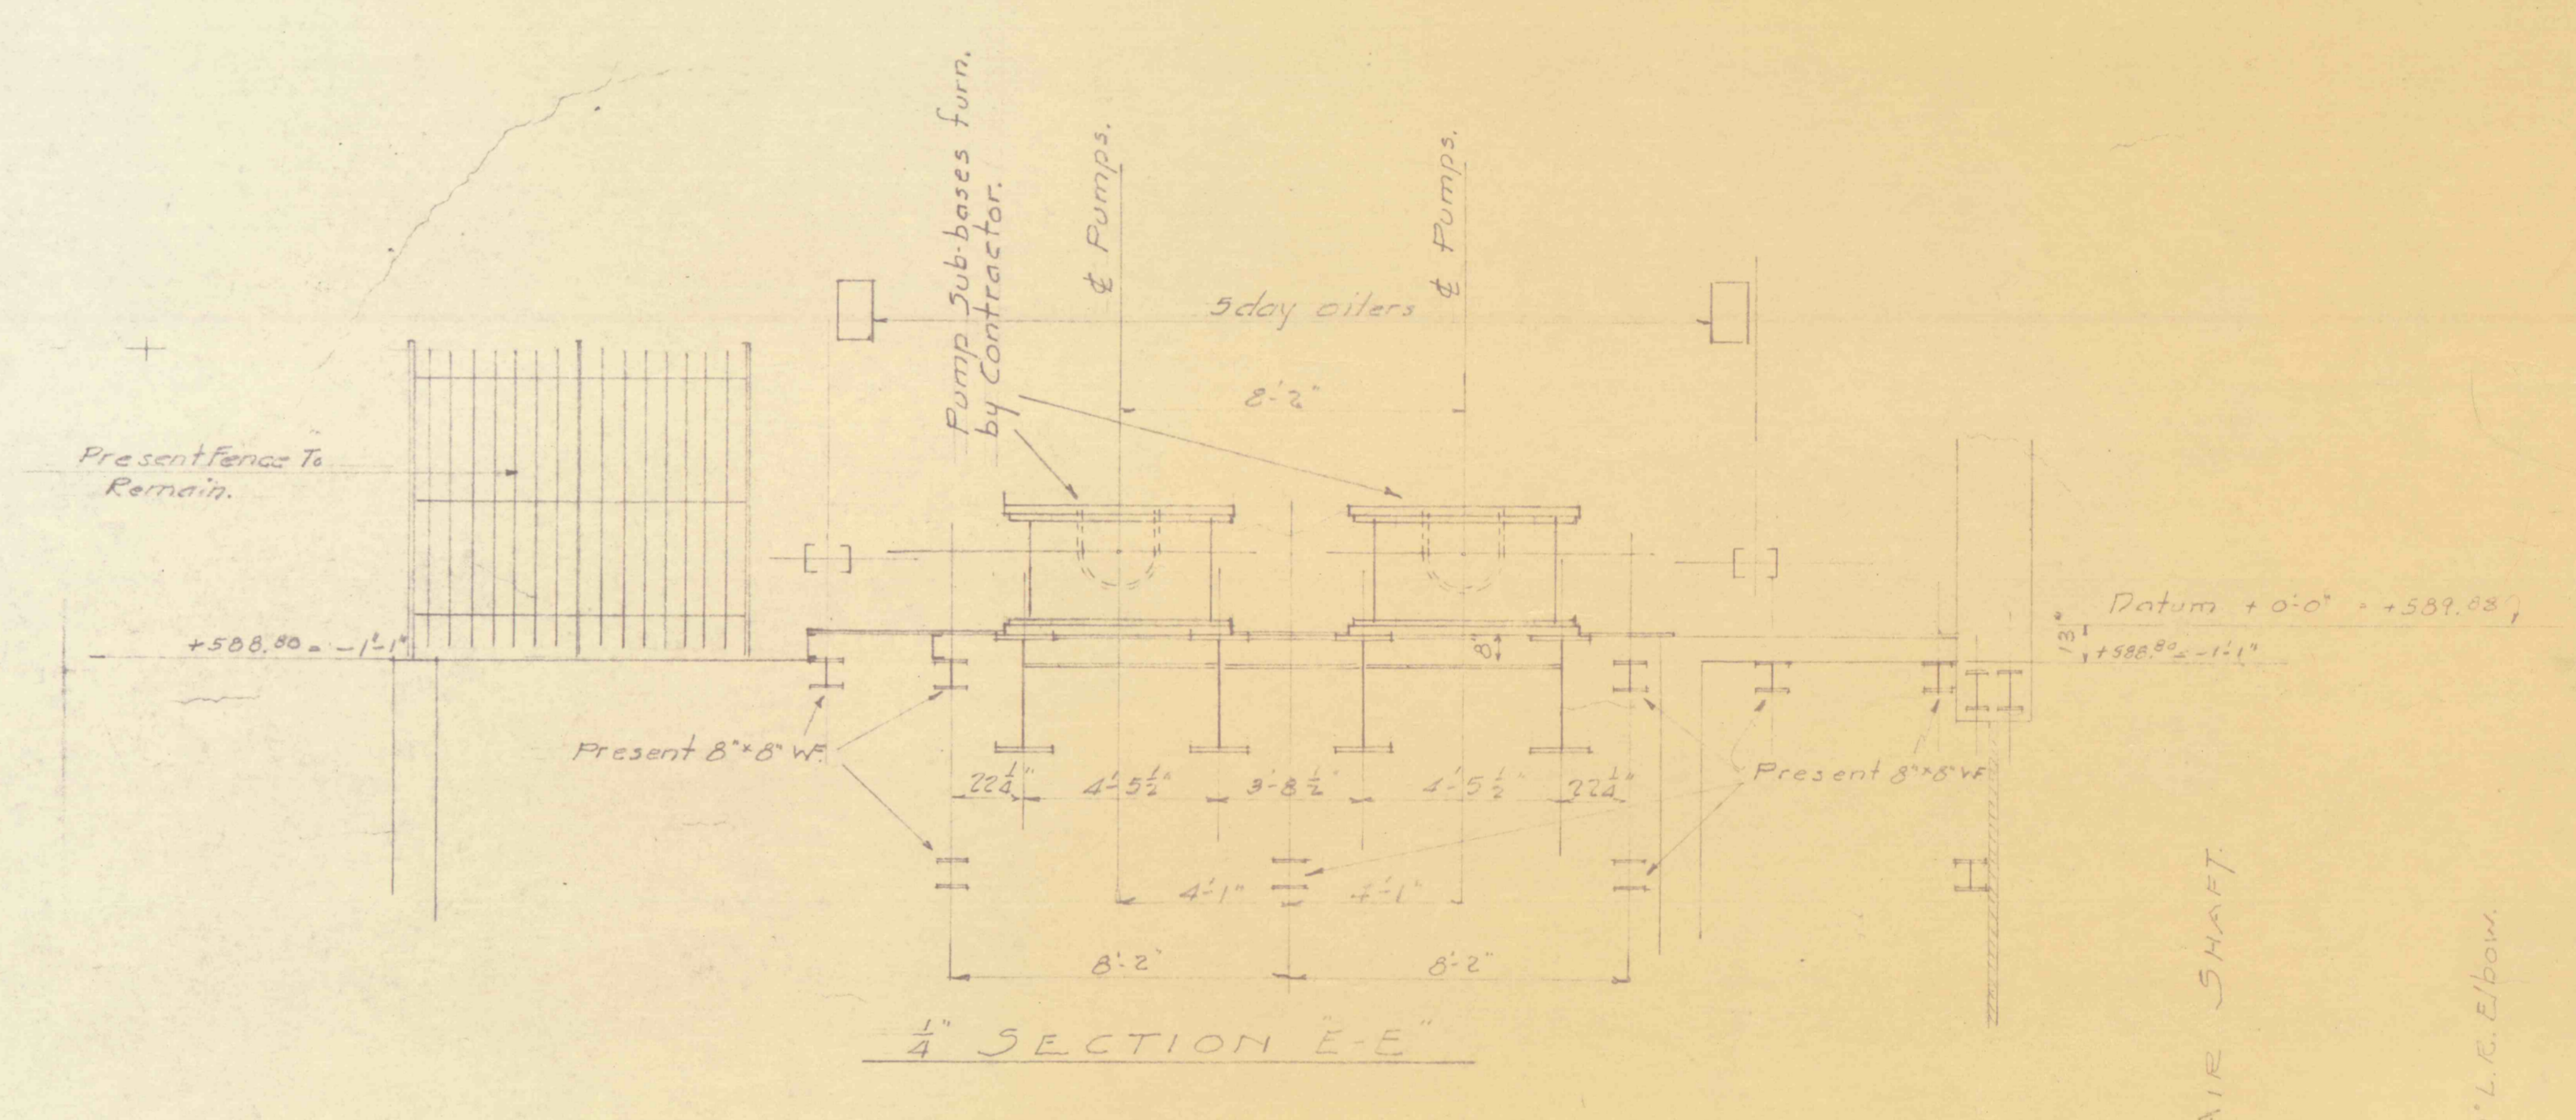

SECTION E-E

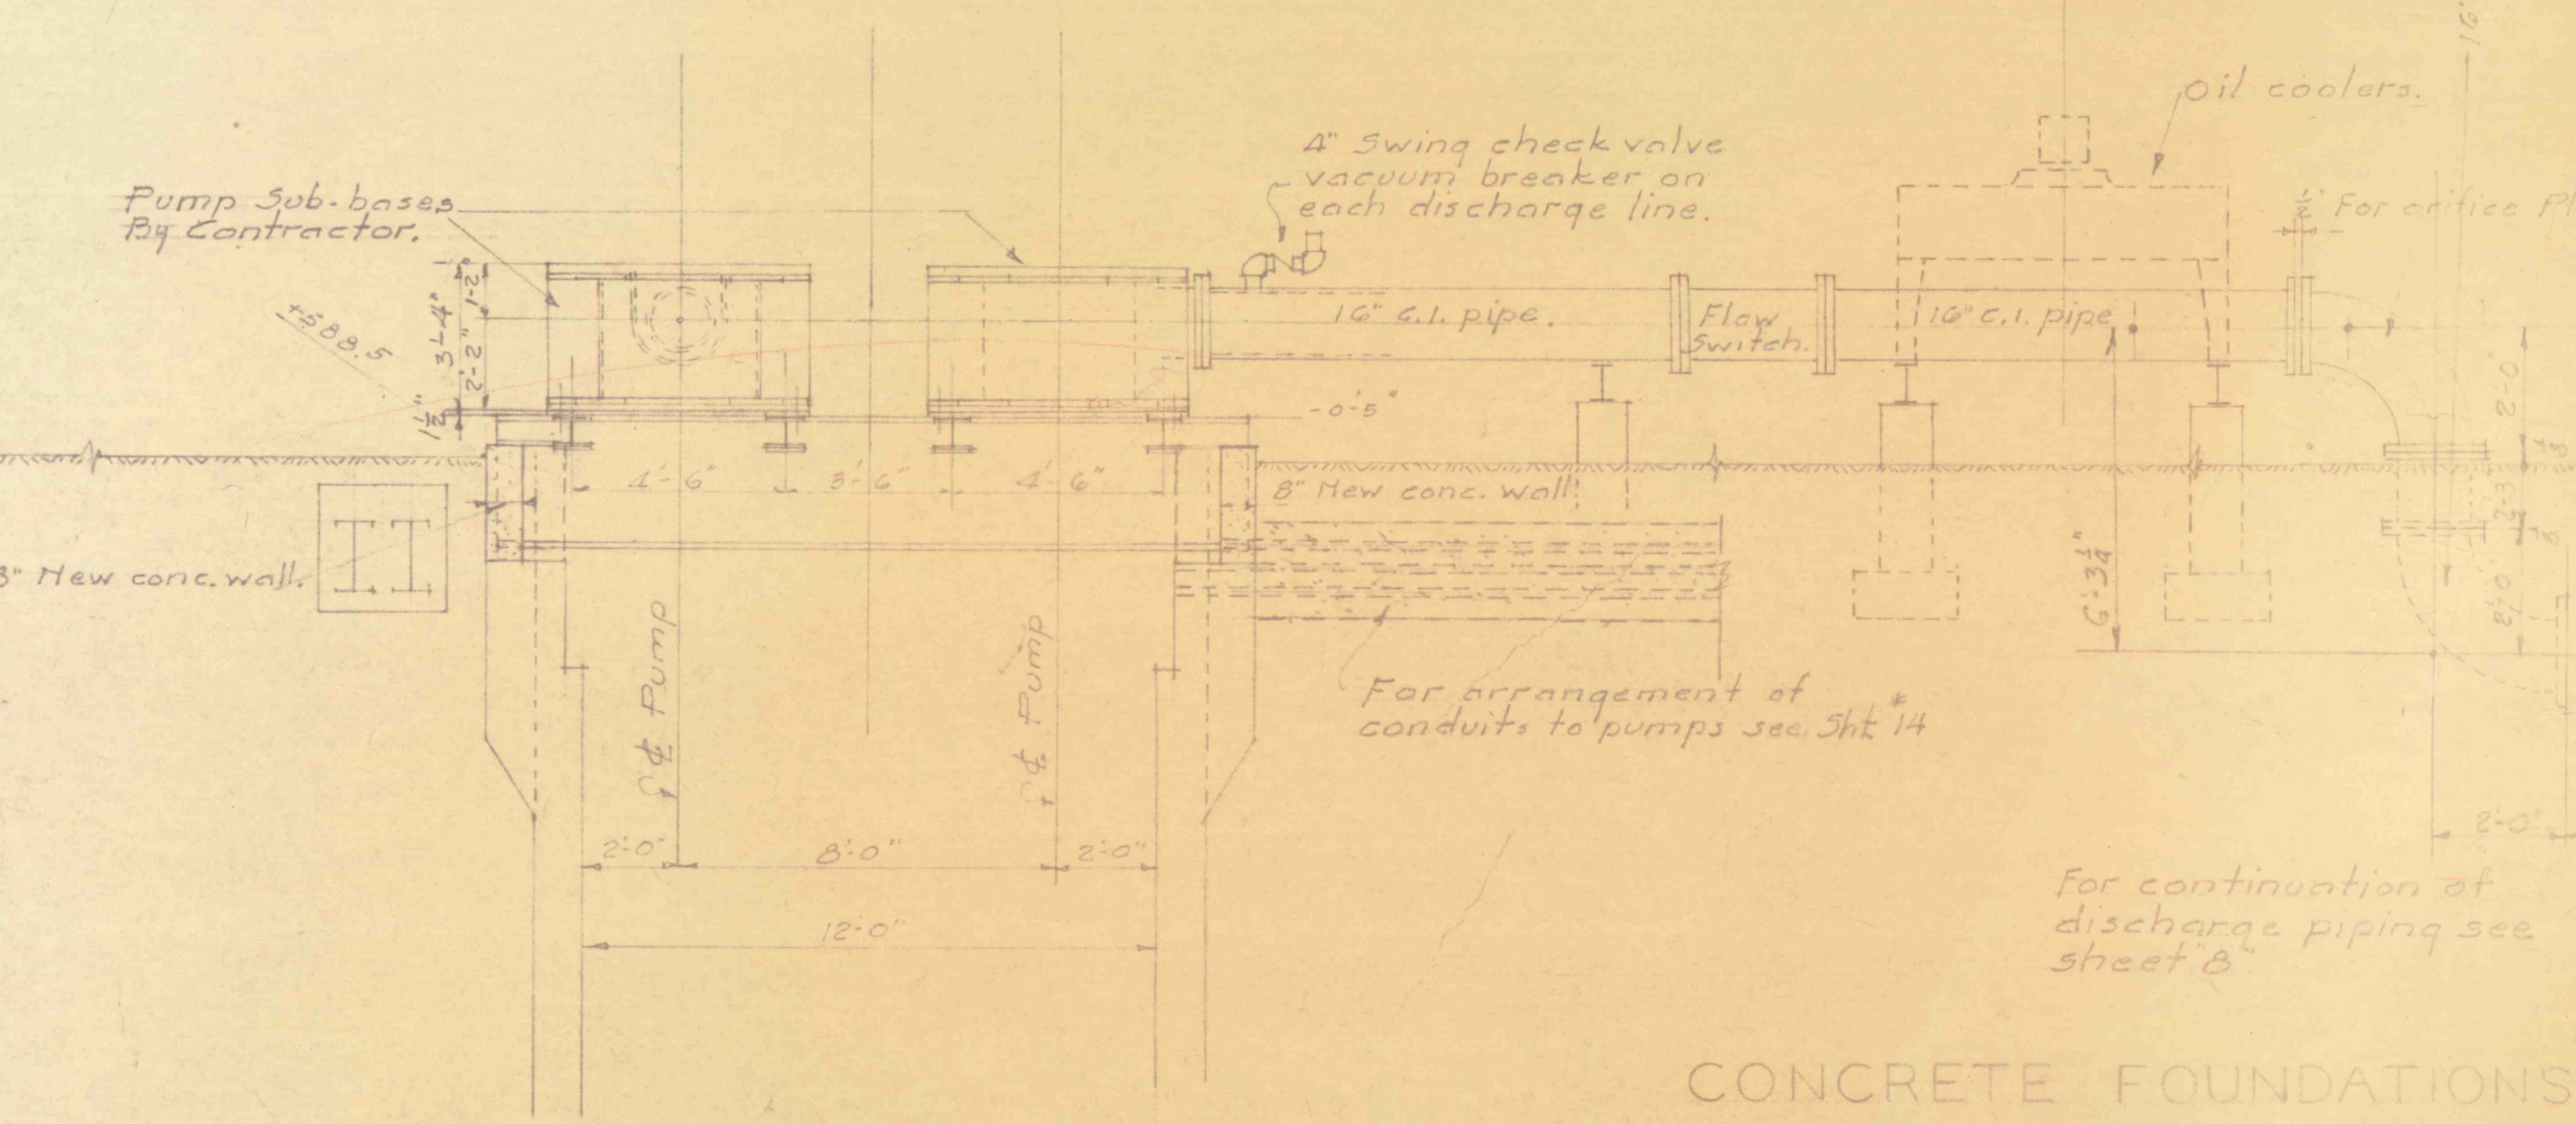

SECTION F-F

CONCRETE FOUNDATIONS	
14 sheets	Sheet 4
50. WILKES-BARRE #3 COLLIERY	
FLOOD CONTROL PROJ. #26 PHASE "B"	
PA. DEPT. OF MINES & MINERAL INDUSTRIES	
GLEN ALDEN CORPORATION Wilkes-Barre, Pa.	
SCALE: As noted. CONSTRUCTION ENGINEERS	
APPROVED	DRAWN BY
Checked Engr. C.W.C. MUMFORD	10-17-59
	TRACED BY
	CHECKED BY
	R1213

Rev. 1-14-61 C.W.C. changed wall along shafts.