


ERECTION PLANS FOR STEEL @
PIPE SUPPORTS & PUMP SUB-BASE

CONNECTIONS FOR BEAMS TO BE 3/4" HIGH STREN. BOLTS
CONNECTIONS IN SHOP - WELDED
PAINT ONE SHOP COAT OF RUST-O-LEUM #769 PRIMER.
THE TOP OF 1 1/2" STEEL BASE PLATES FOR PUMP SUB-BASES TO BE MILLED

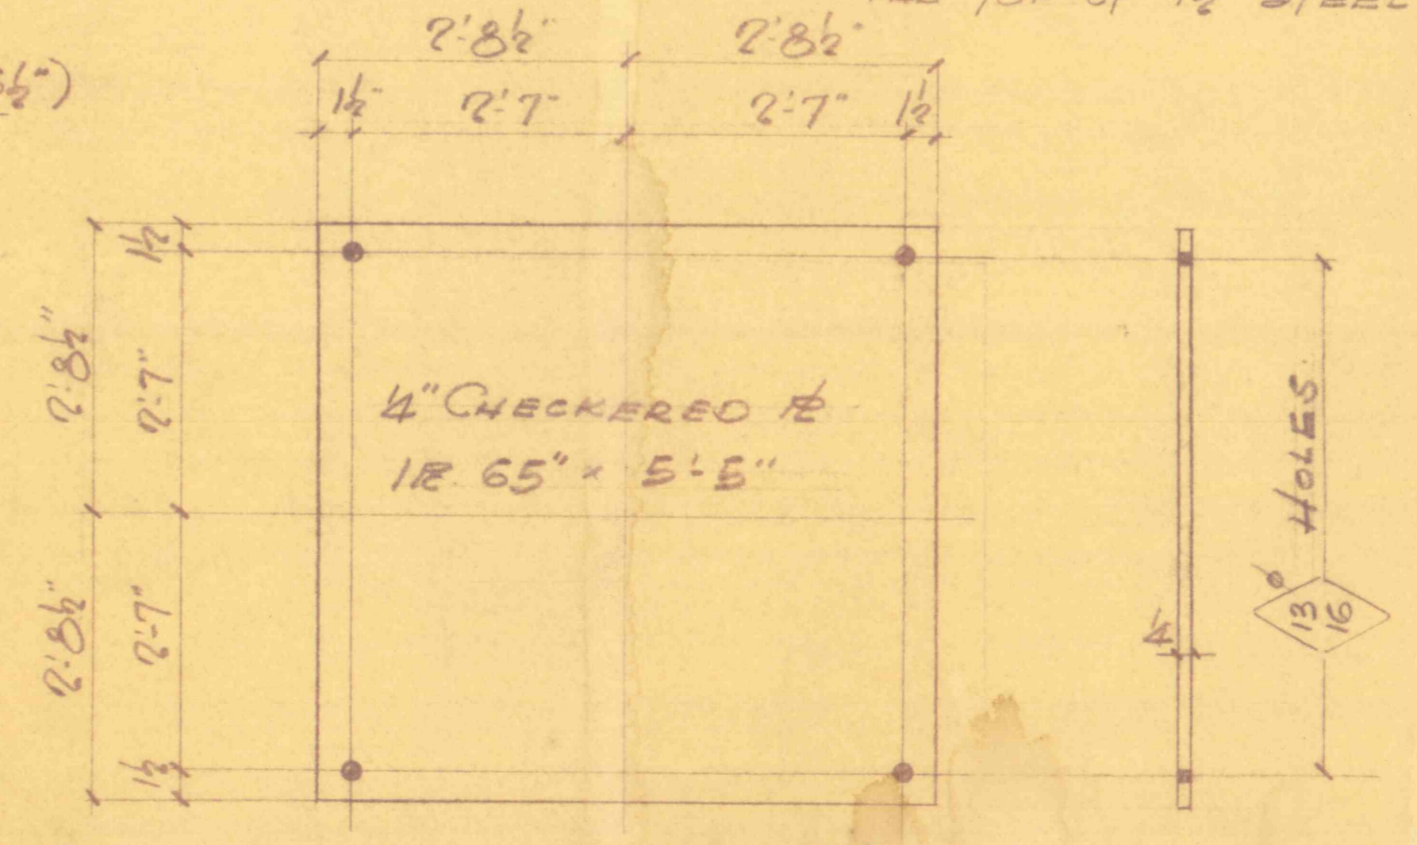

Approved 3/17/61
NAM

REV.	DATE	BY	REMARK
1			
2			
3			

PILGRIM STEEL CO.
P. O. BOX 105 S. DELSEA DR. GLASSBORO, N.J.
MILWAUKEE 1 1979 TULIP 1 0500 BEL. ENTERPRISE

CUSTOMER: CARL E. WIDELL & SON
PROJECT: FLOOD CONTROL PROJECT

SENT: 2-23-61
REC'D: 2-20-61

WILKES-BARRE, PENNSYLVANIA
TK FEB 23 1961