




DETAIL PIPE STORAGE RACKS  
NO SCALE

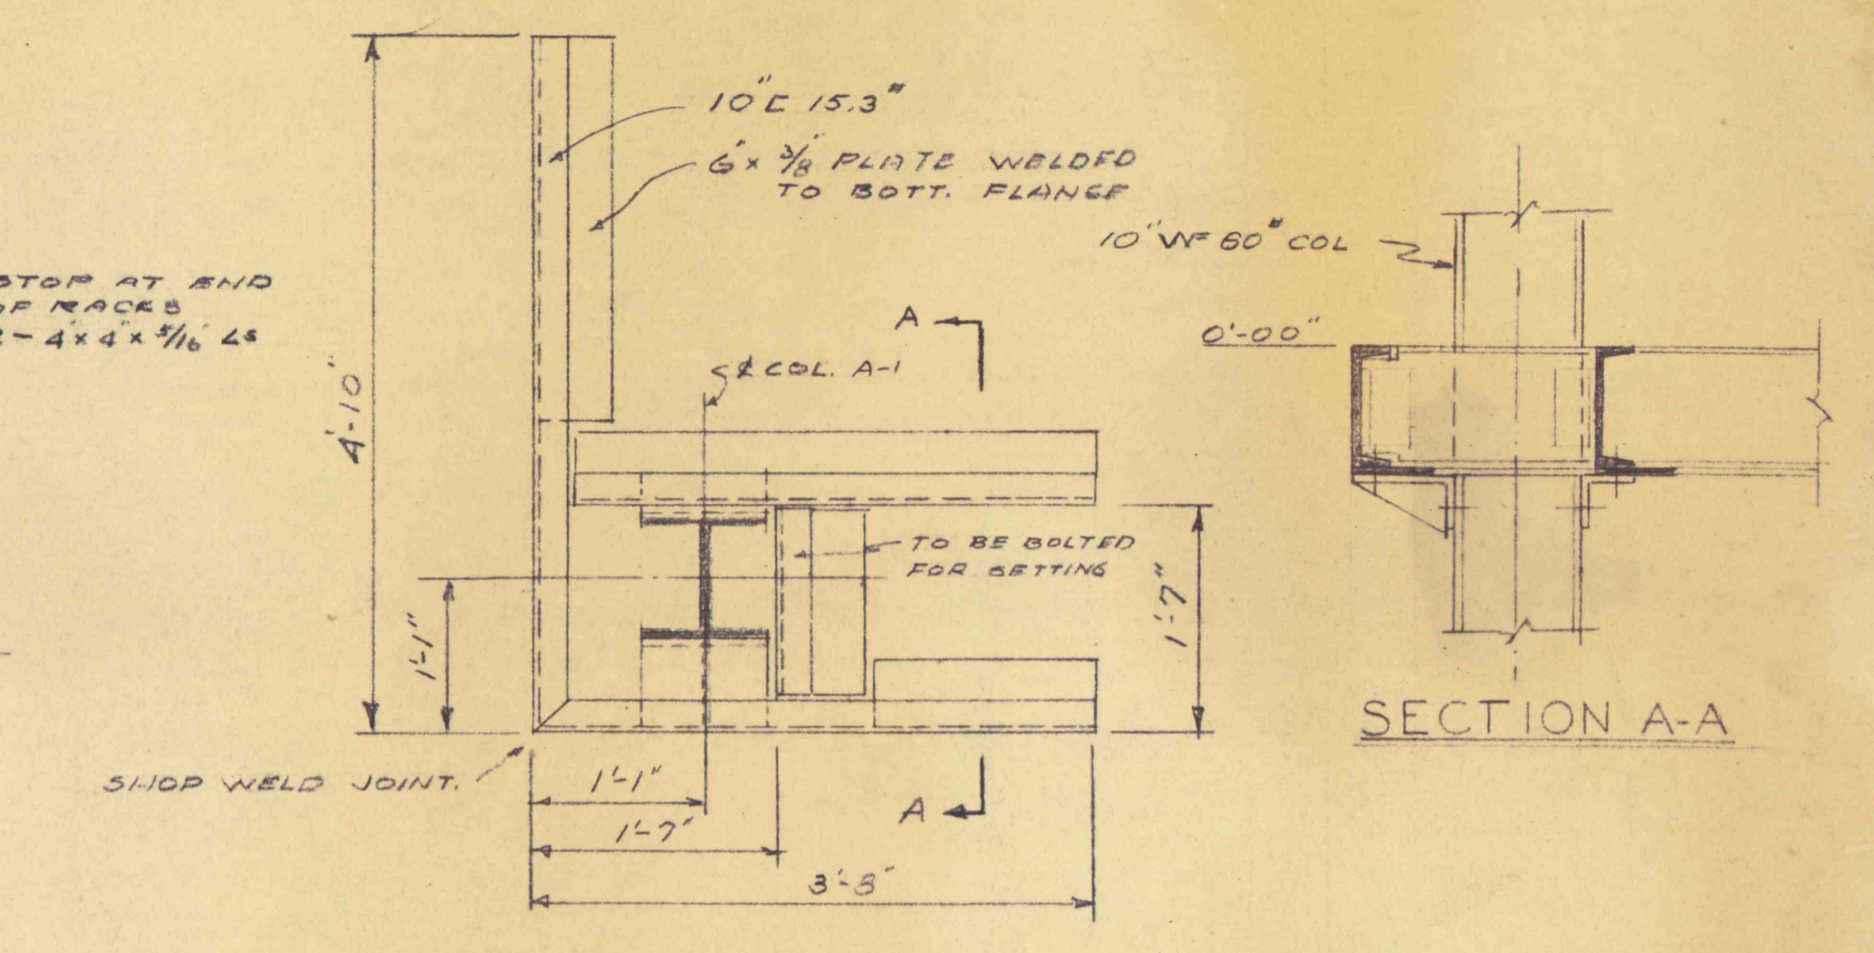


DETAIL OF STEEL AT COLUMN A-1  
AT FLOOR LEVEL

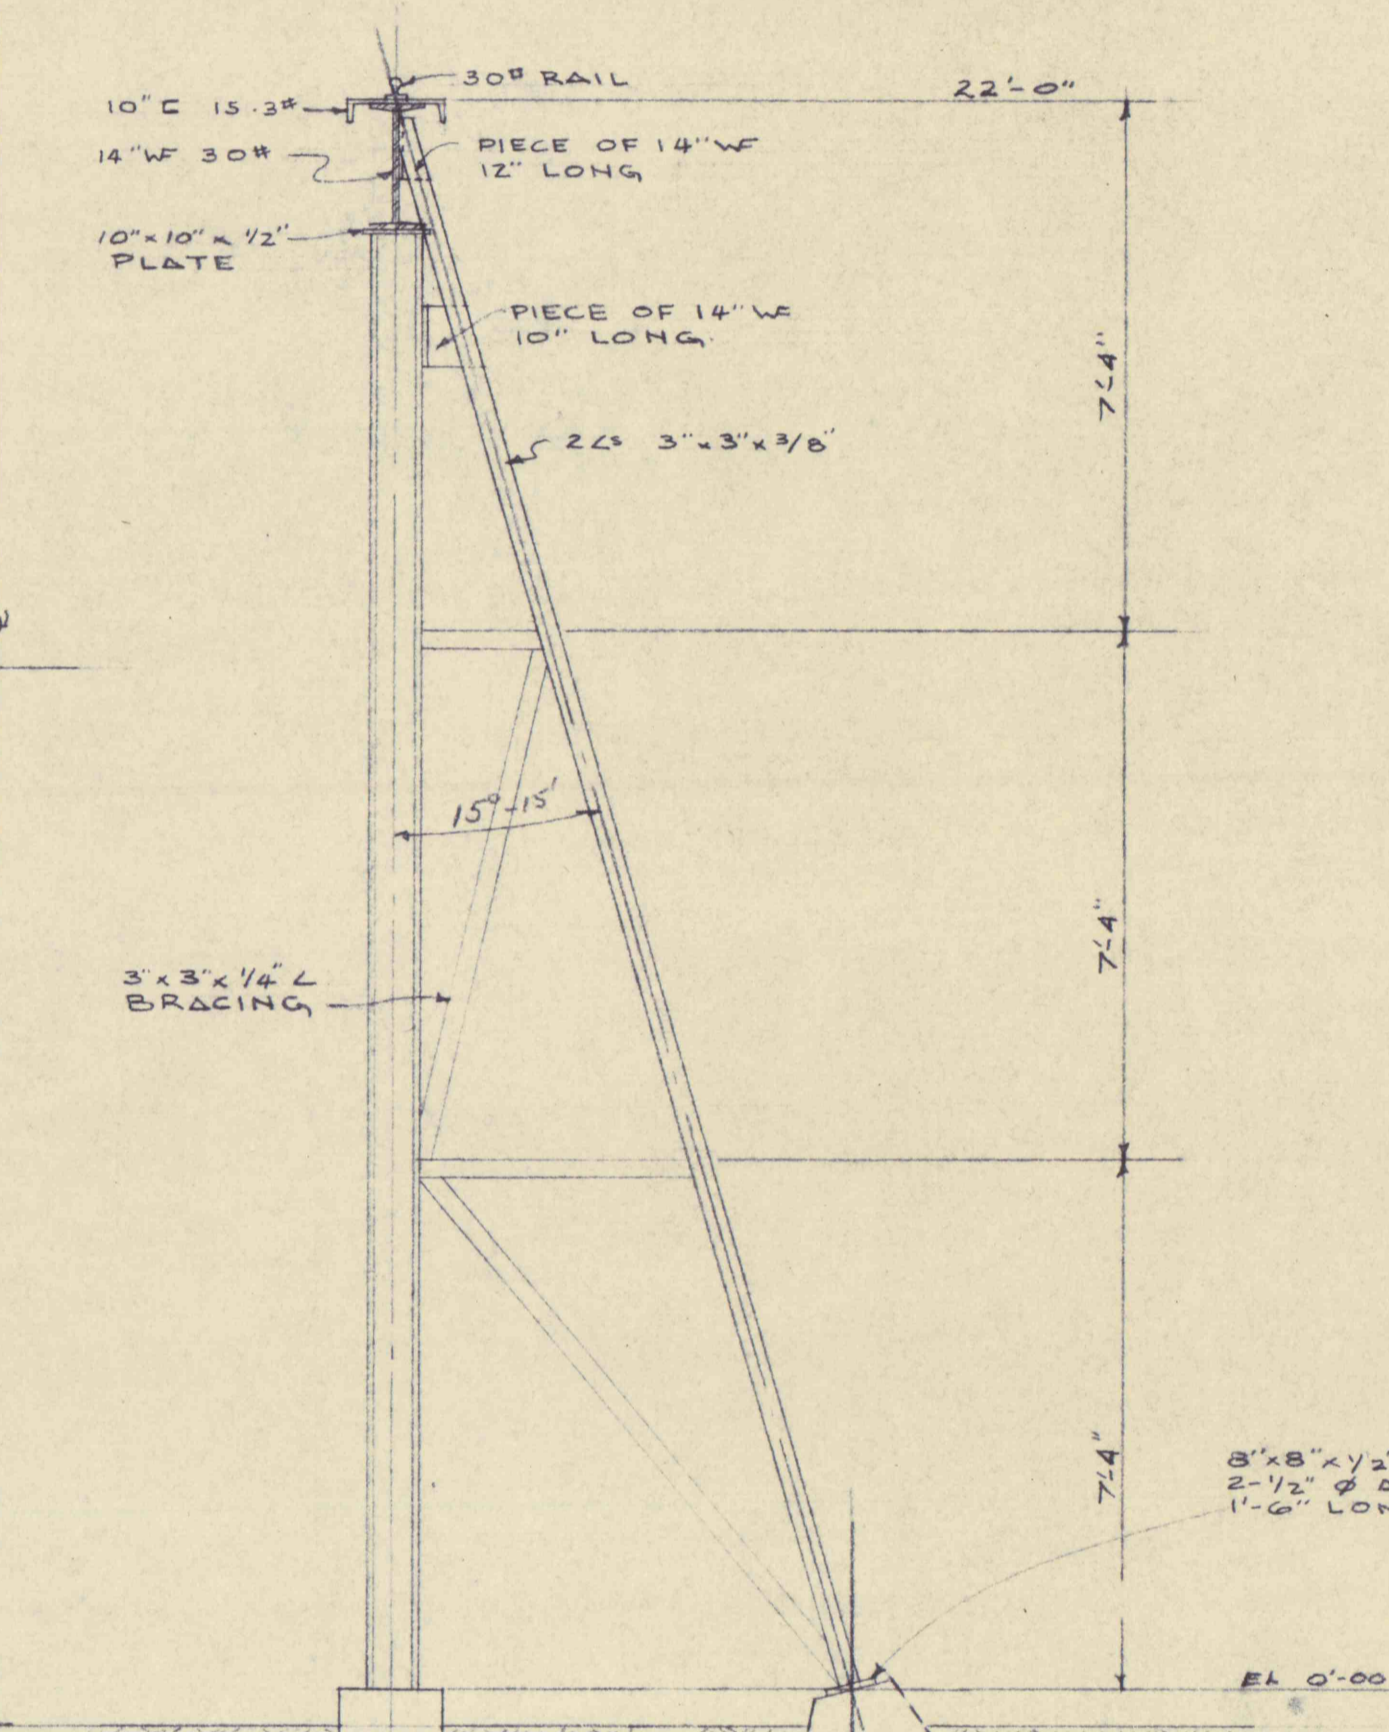


TYPICAL ELEVATION OF CRANE SUPPORT  
SCALE 3/8"=1'-0"

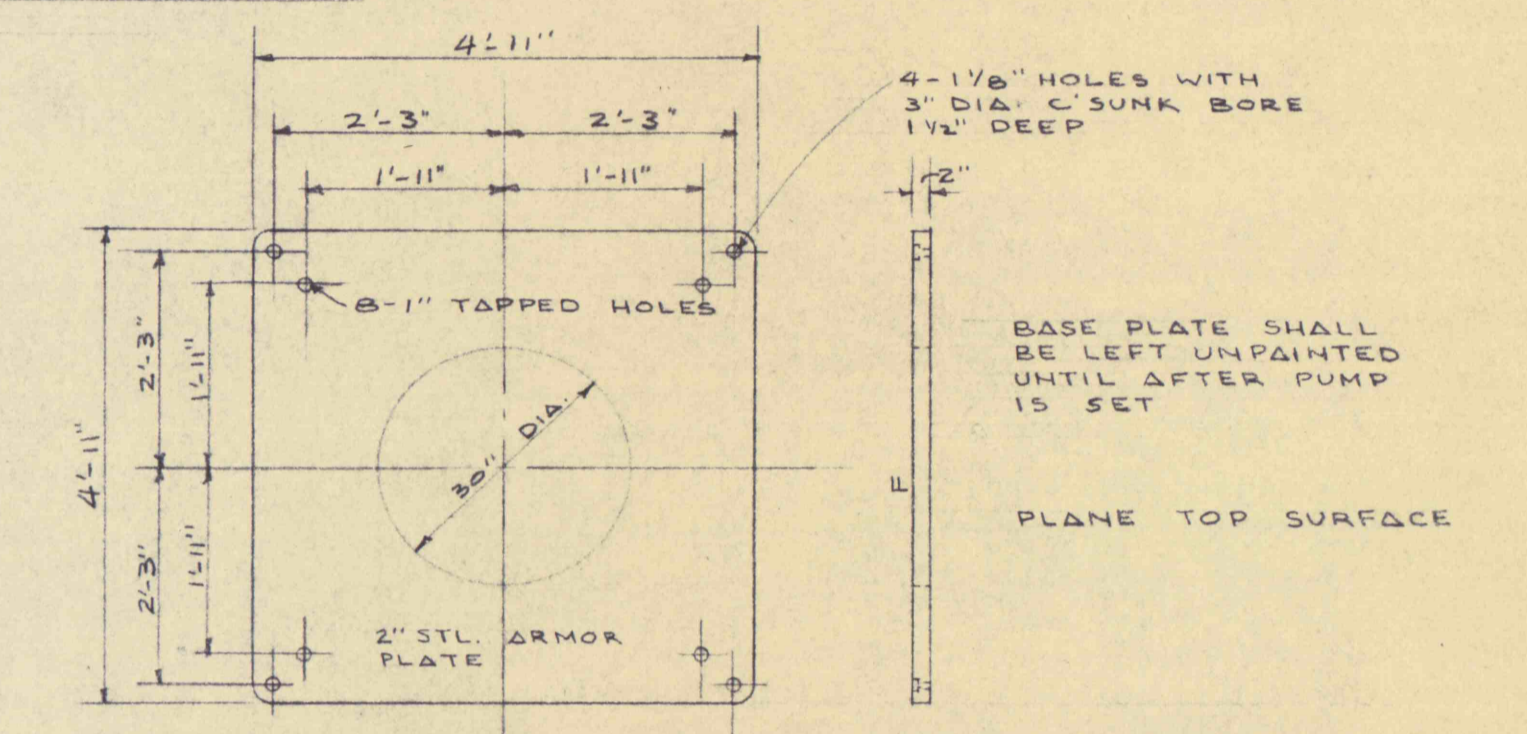


PUMP BASE PLATE  
SCALE 1/2"=1'-0" 4 REQ'D

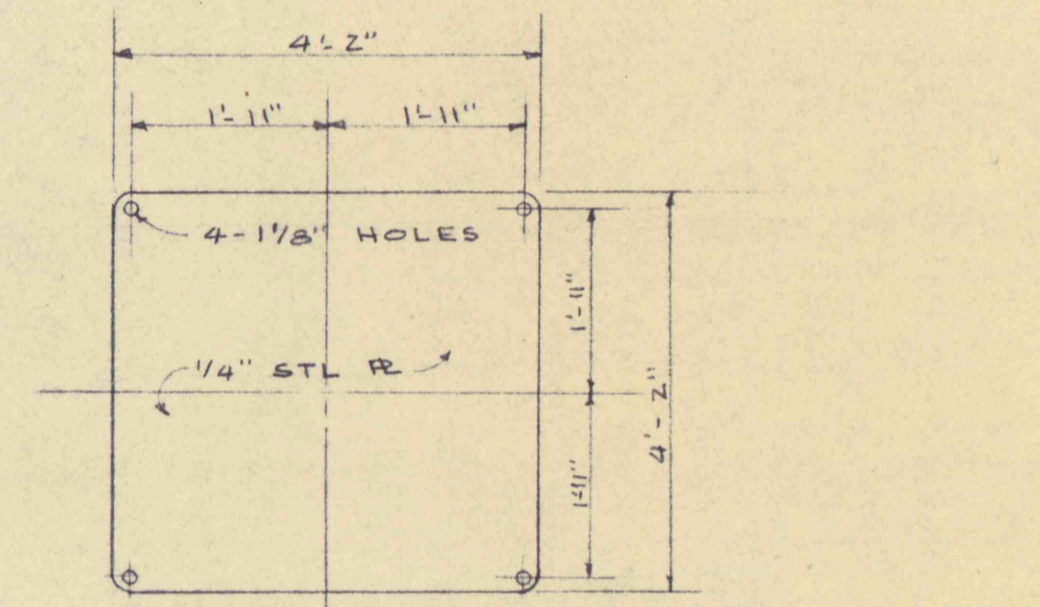


BASE PLATE COVER  
SCALE 1/2"=1'-0" 2 REQ'D

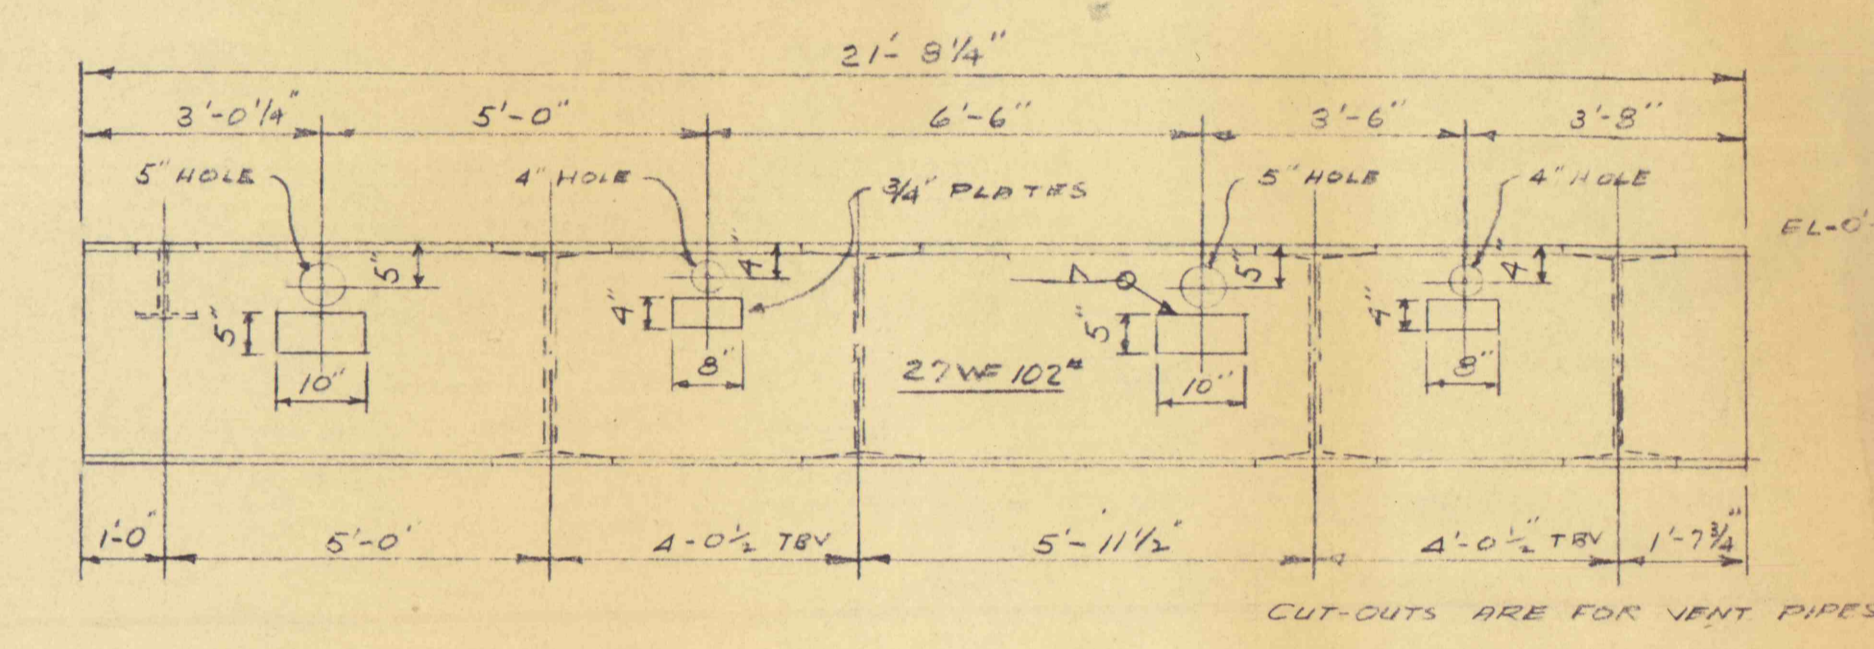

DETAIL OF CUT-OUTS IN HEADER FOR FLOOR BEAMS

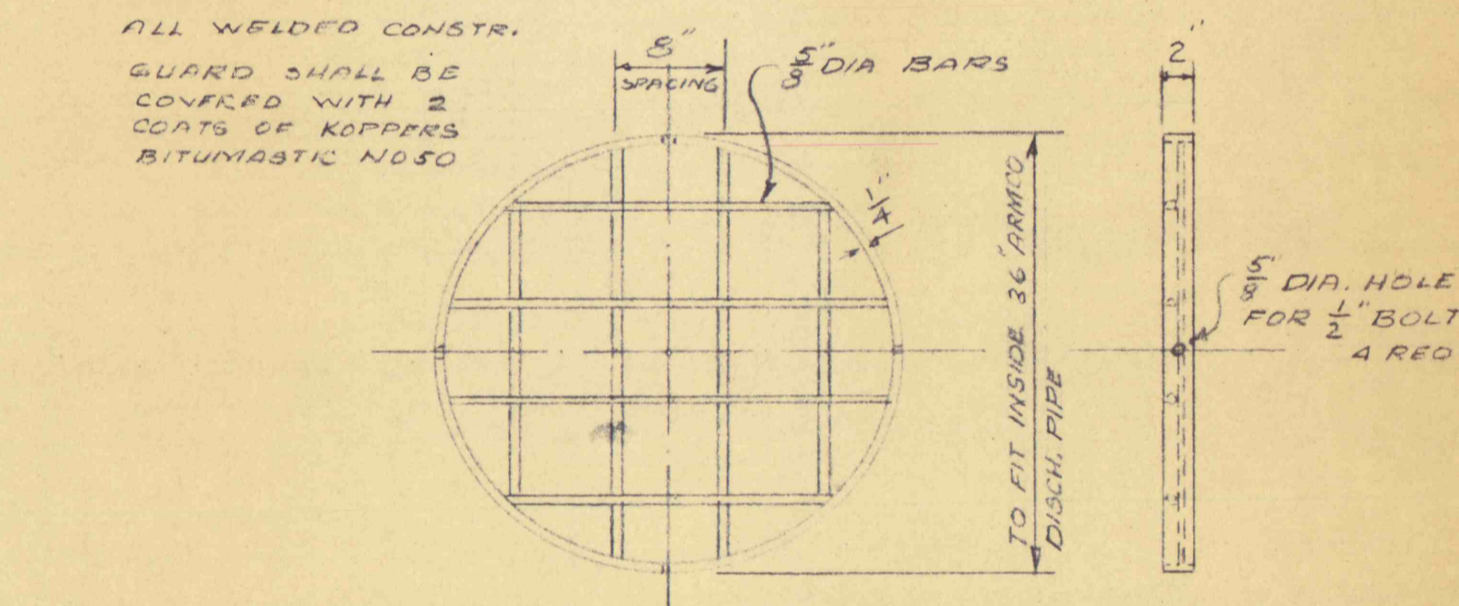

TERMINAL GUARD FOR  
DISCHARGE PIPE

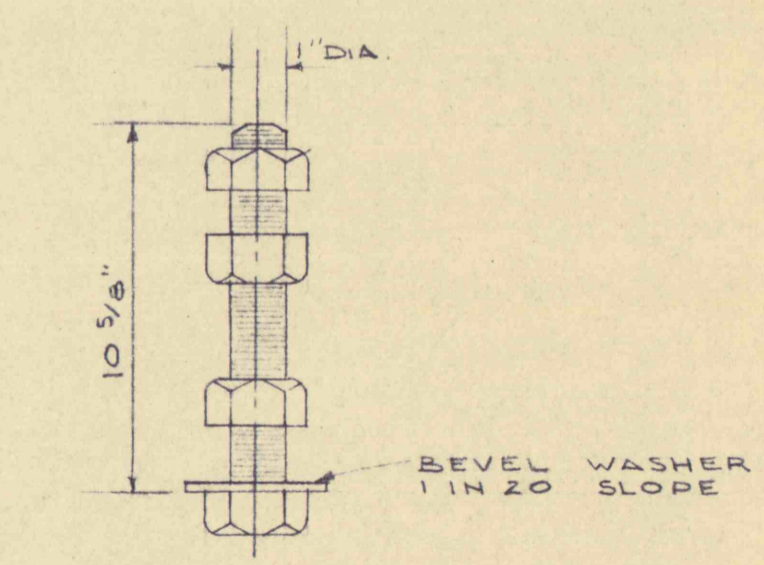

LEVELING BOLT FOR  
BASE PLATE  
16 REQ'D

STRUCTURAL STEEL - DETAILS

REVISIONS	FLOOD CONTROL PROJECT NO. 21 PHASE B PA. DEPT. OF MINES & MINERALS INDUSTRIES	
	GLEN ALDEN CORPORATION STANTON COLL. NO. 7 SHAFT	
	ROUSHEY and SMITH	
SCALE NOTED	ENGINEERS AND CONSULTANTS	JOB 641
DATE 1-30-59	189 MARKET ST. WINGSTON, PA.	DWG. No. 8
BY EBB/WAE	METROPOLITAN WILKES BARRE	

