




CURVE NO. 1  
 D = 4° 31'  
 Δ = 90°  
 R = 1270.62'  
 T = 100.00'  
 L = 199.53'  
 PC = STA. 10+78.5  
 PT = " 12+78.1

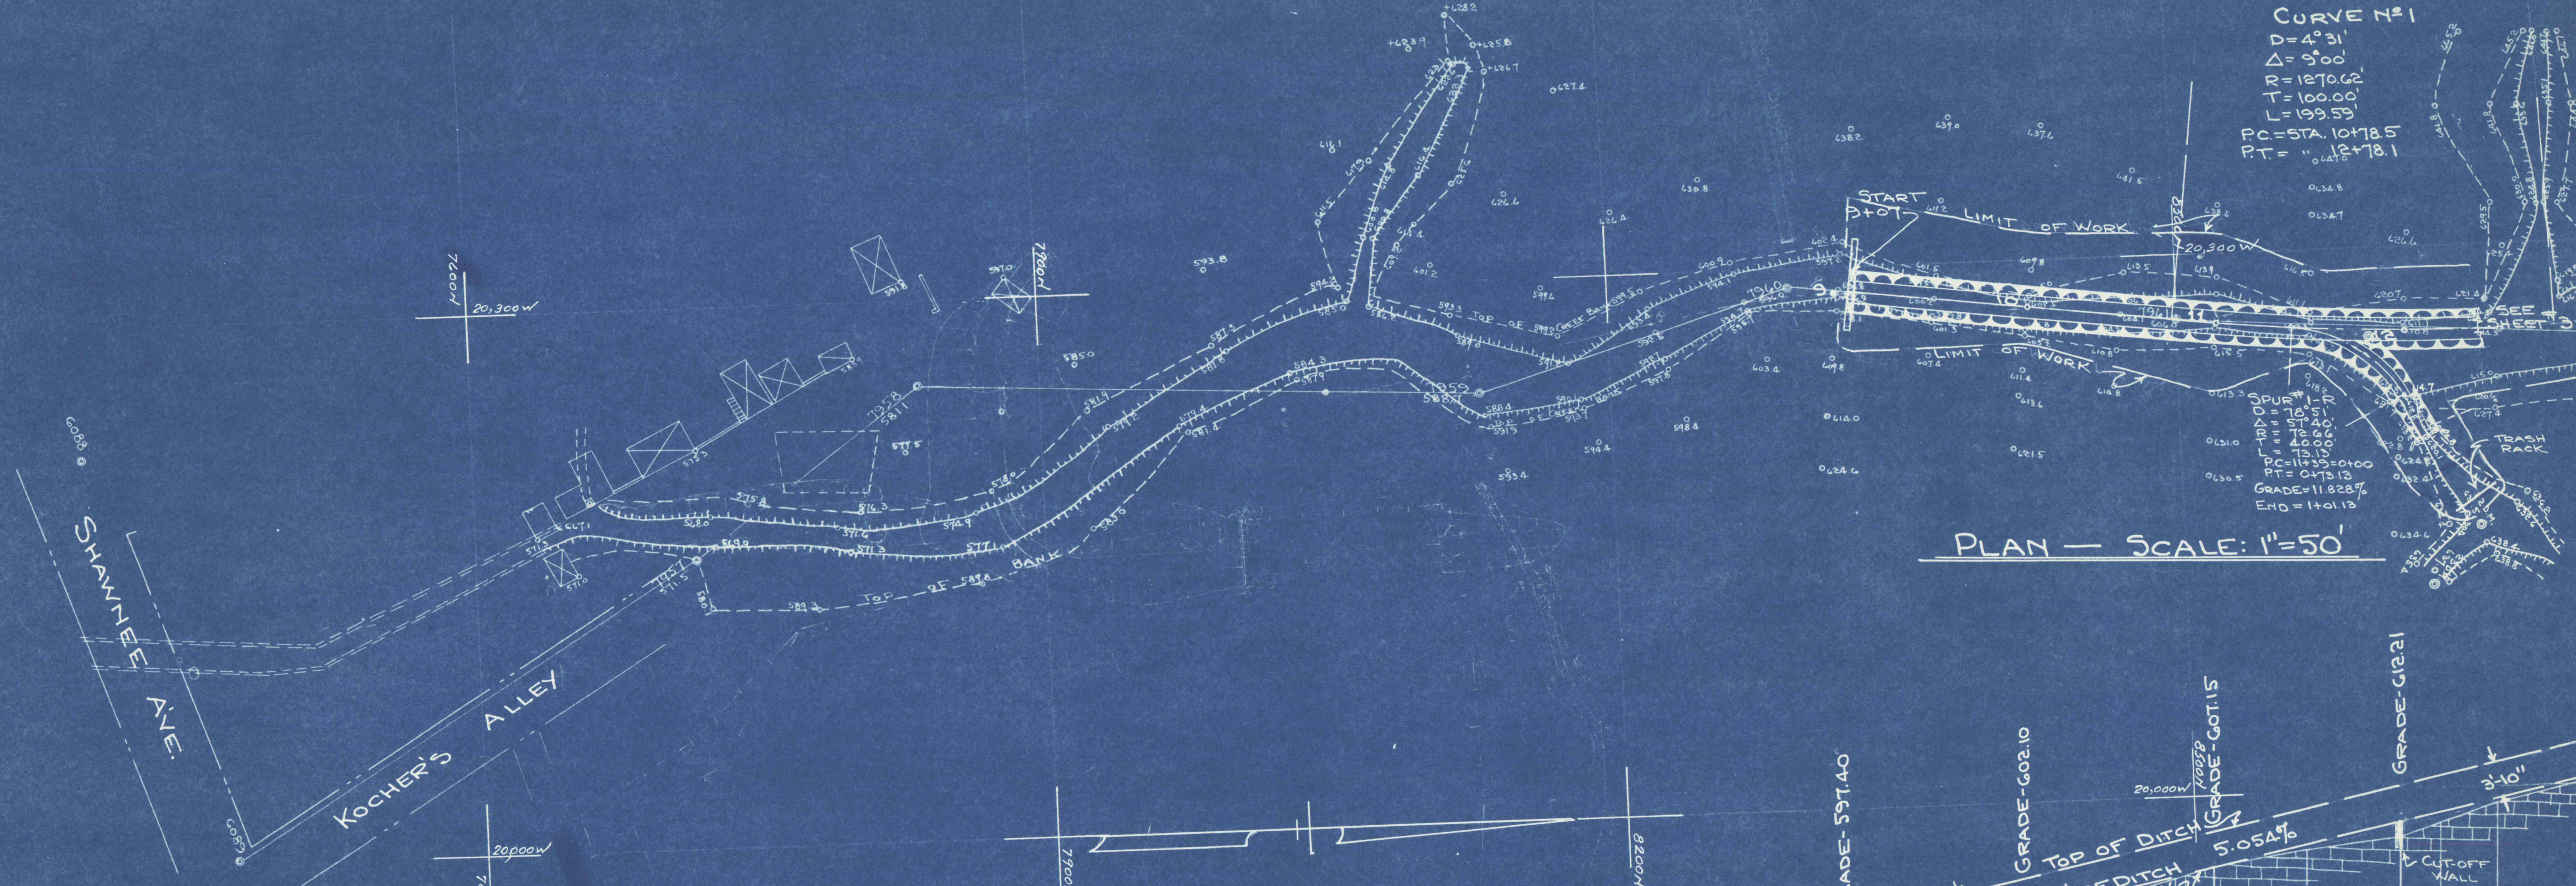


PLAN - SCALE: 1"=50'

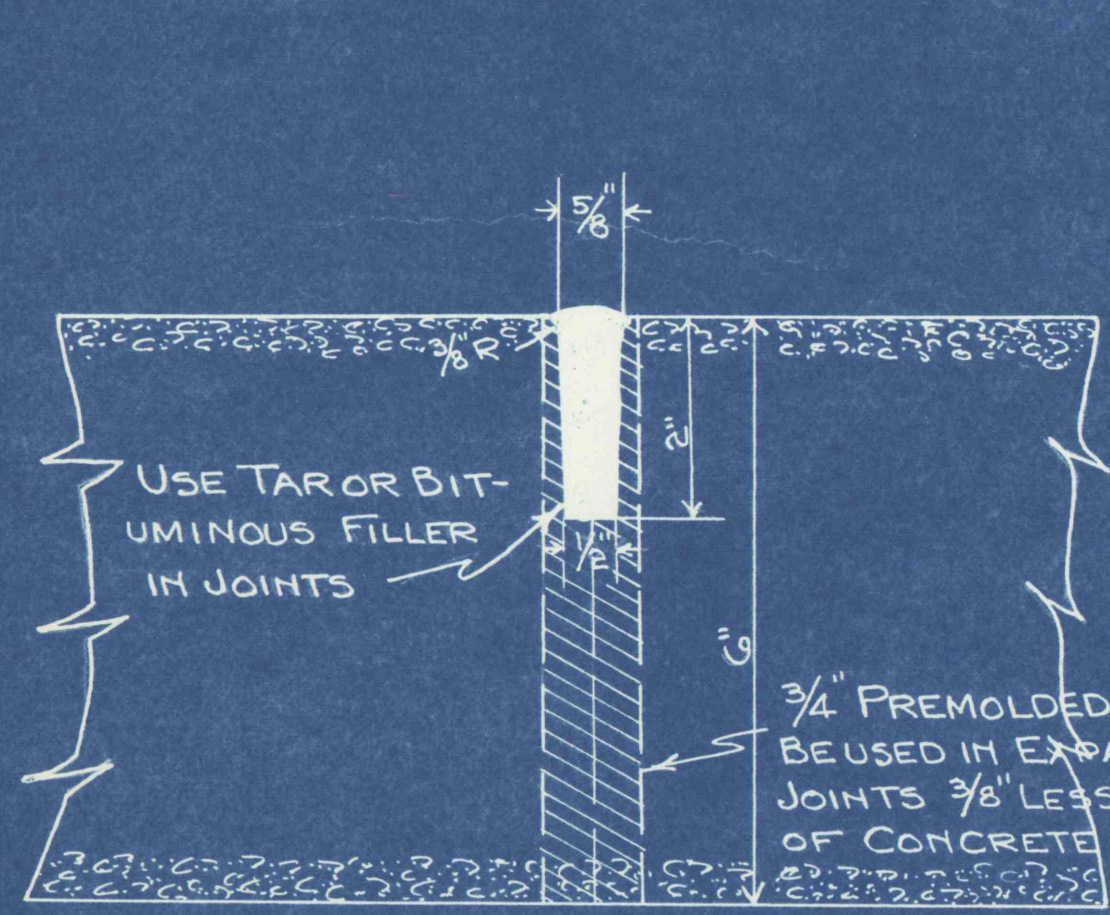

TRANSVERSE CONTRACTION  
 JOINTS 25 CENTERS  
 EXPANSION JOINTS 100 CENTERS

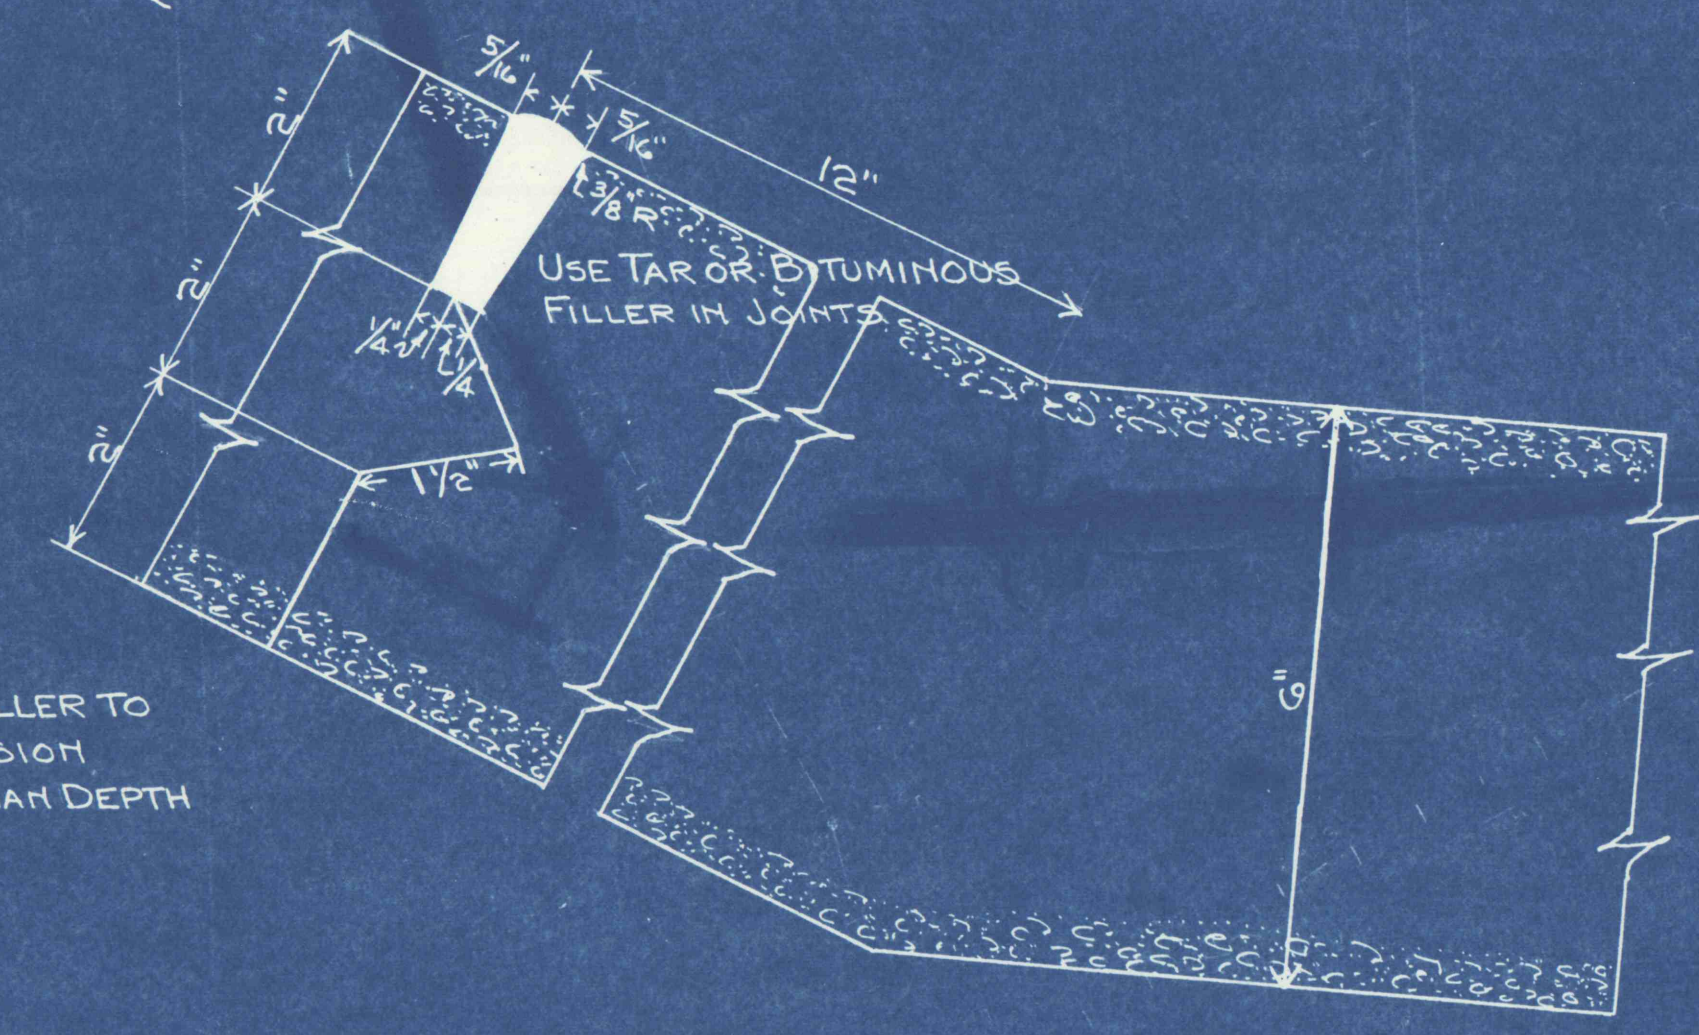

LONGITUDINAL JOINT

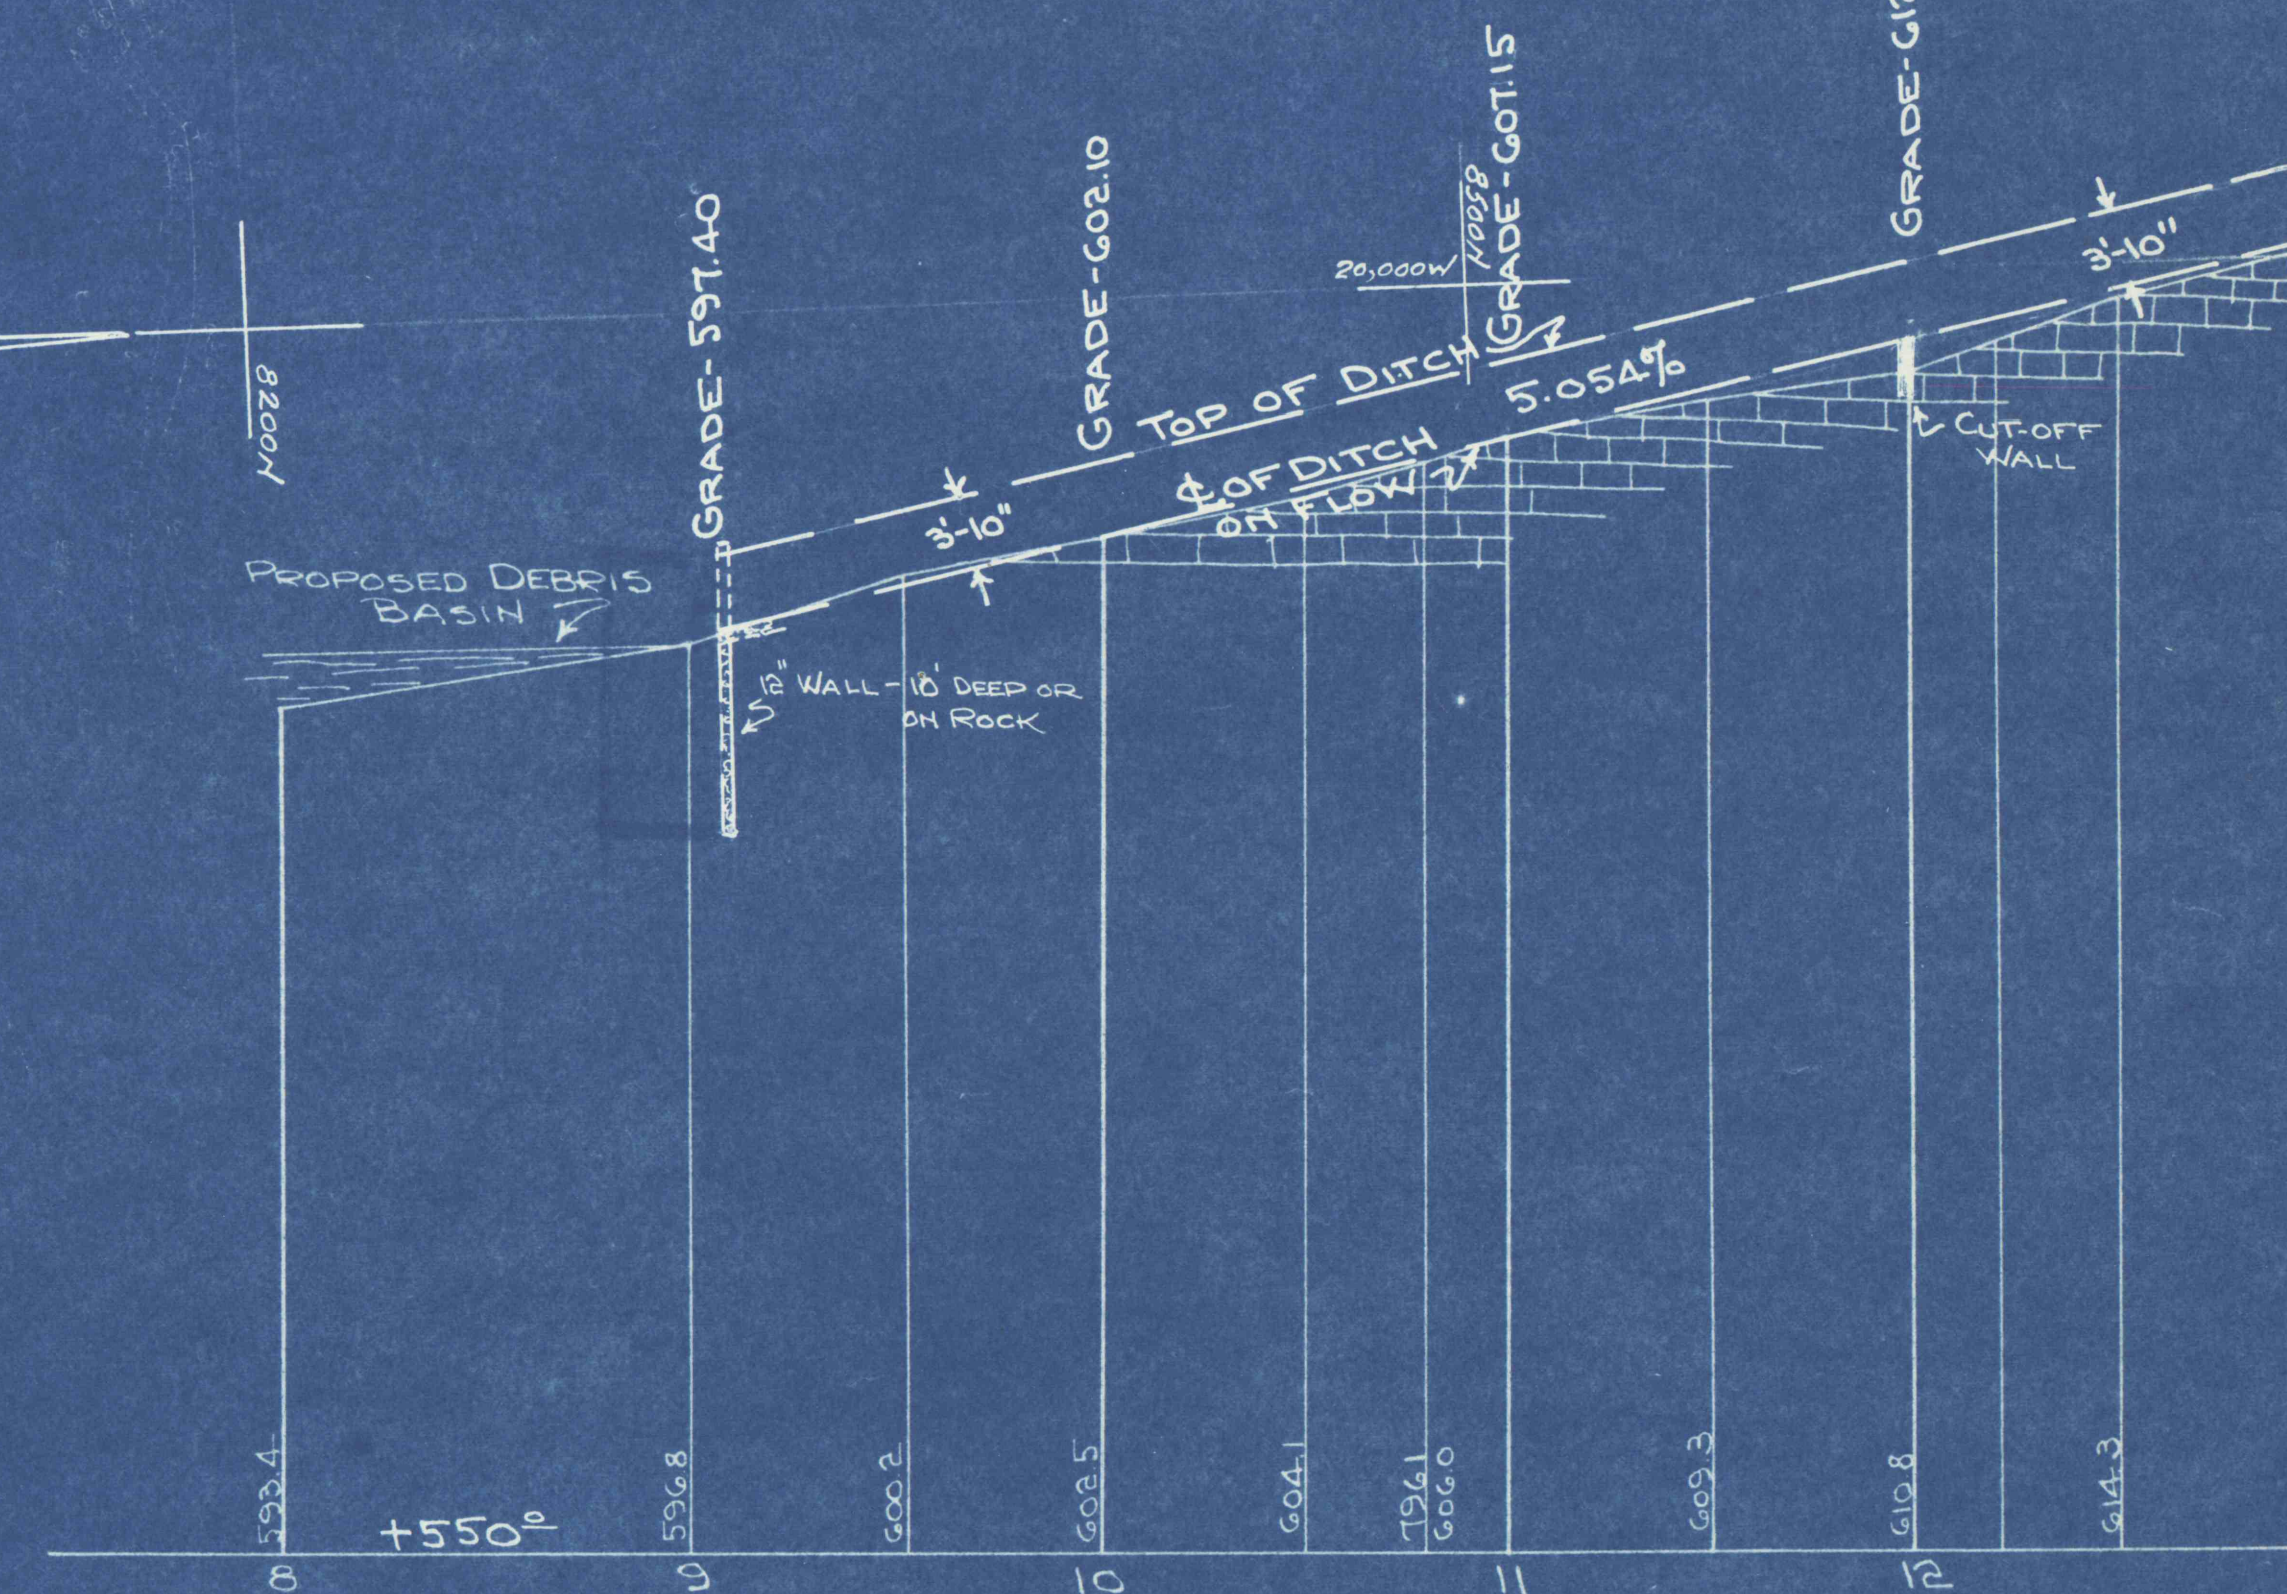

PROFILE ALONG & OF DITCH  
 SCALE: 1"=50' HOR & 1"=10' VERT.

SHEET # 2 OF 19

GLEN ALDEN CORPORATION  
 SURFACE DRAINAGE PROJECT NO. 23  
 — WADHAMS CREEK —  
 PLYMOUTH BORO. & TWP., LUZERNE COUNTY, PA.  
 SCALES AS NOTED AUGUST, 1958