




9+07

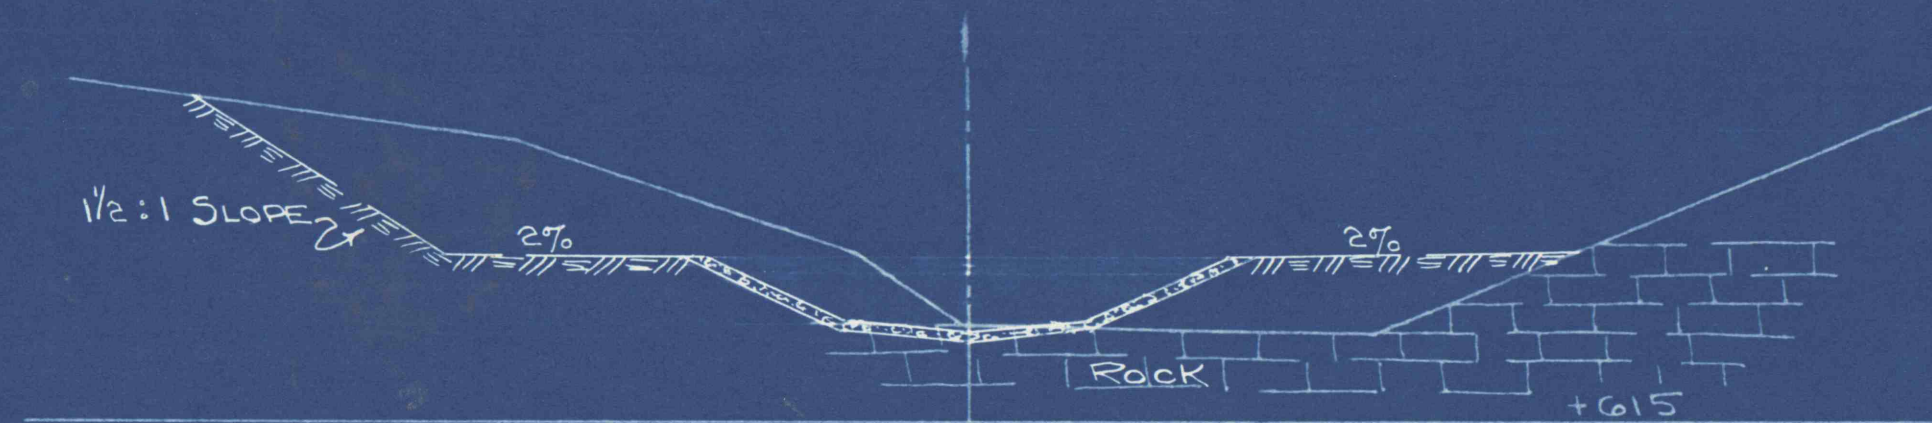


13+50

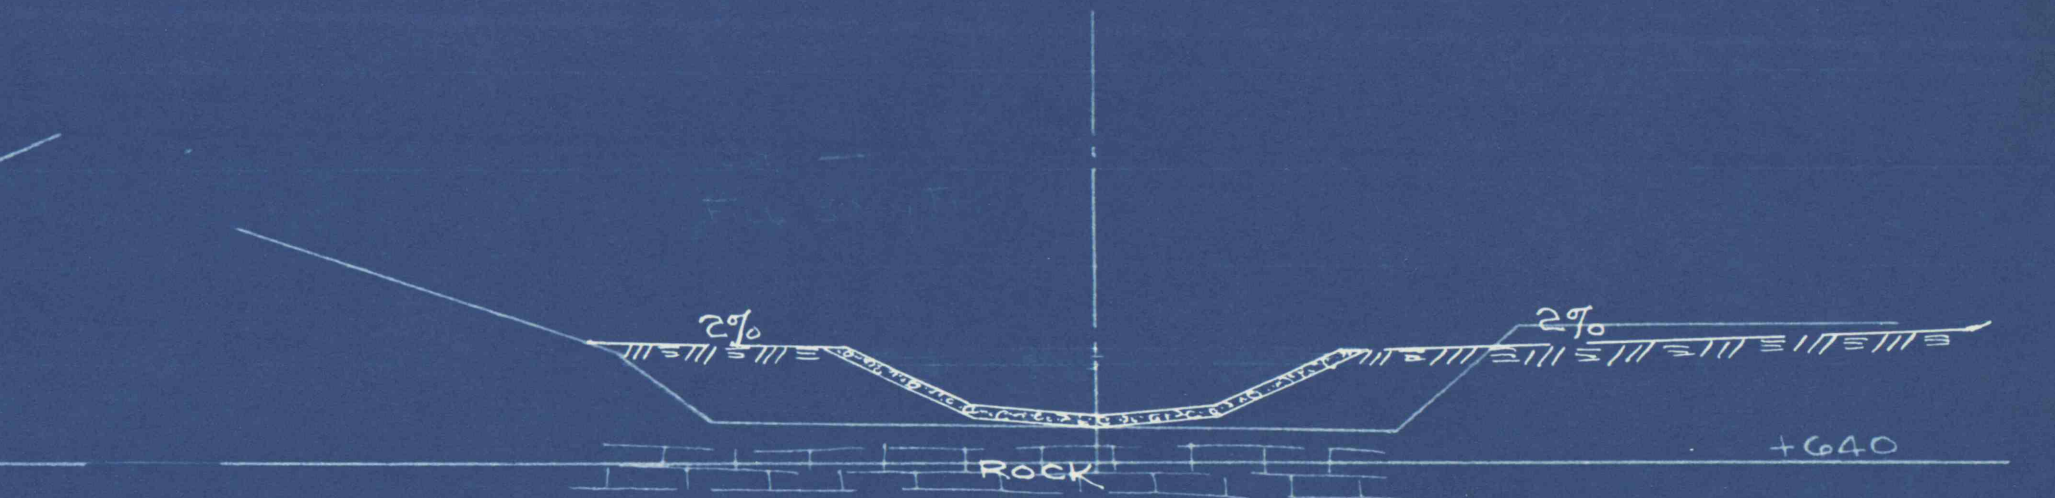


17+87

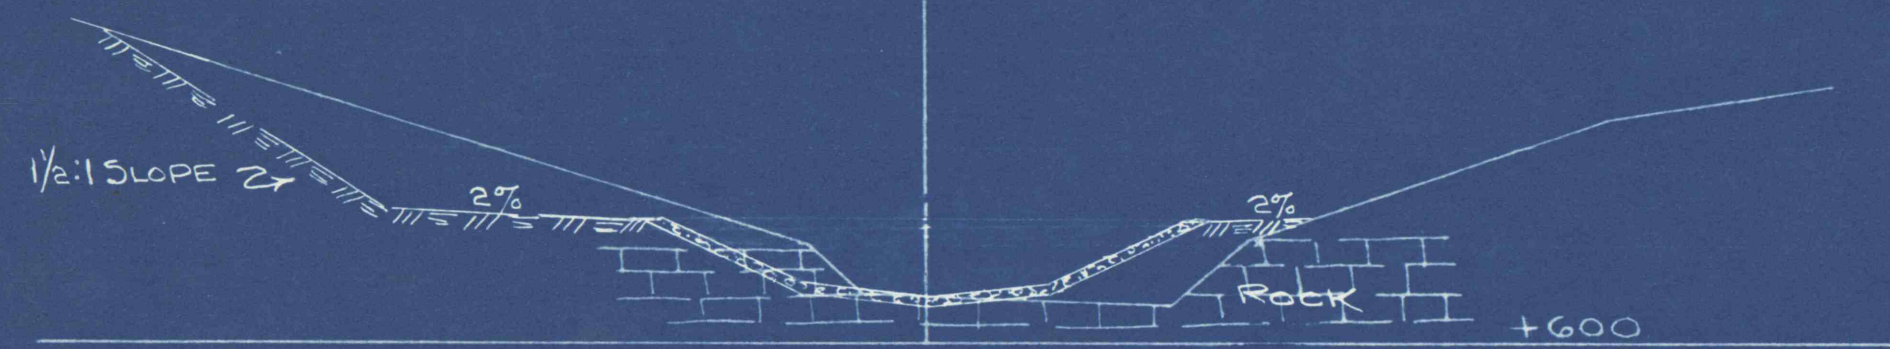


10+00

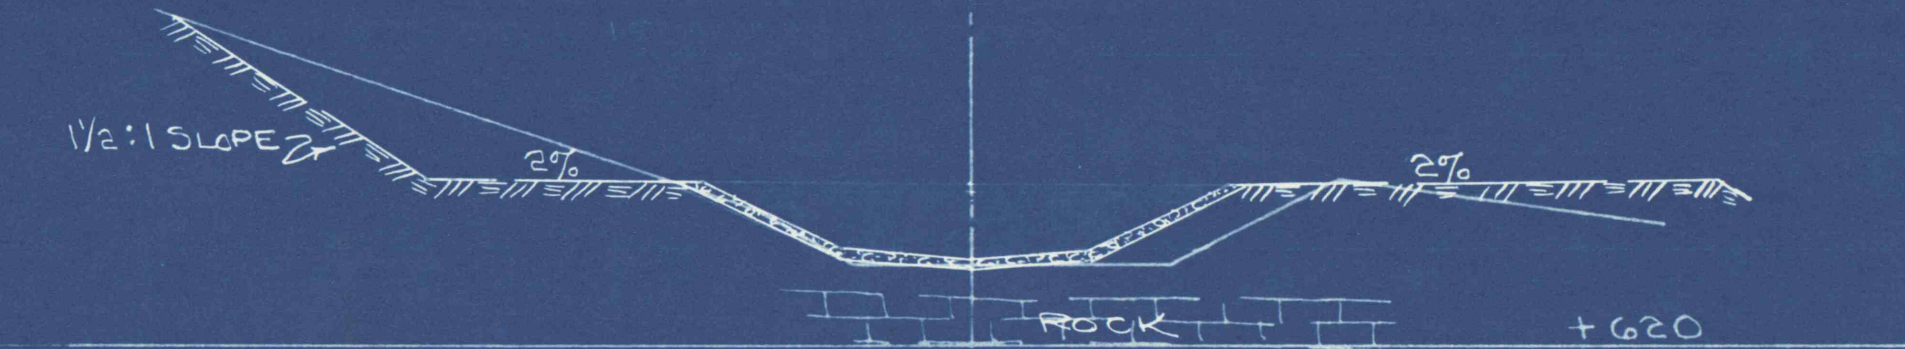


14+50

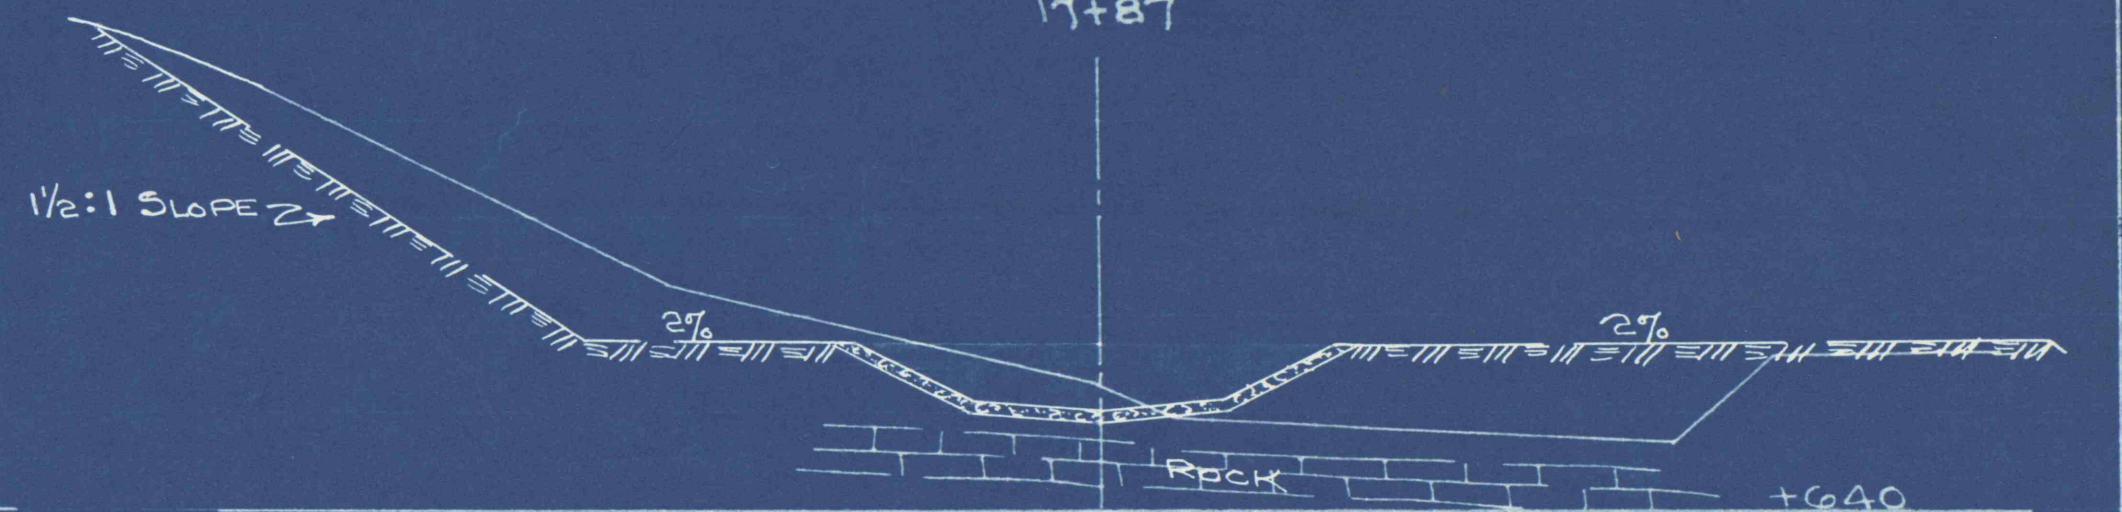


18+28

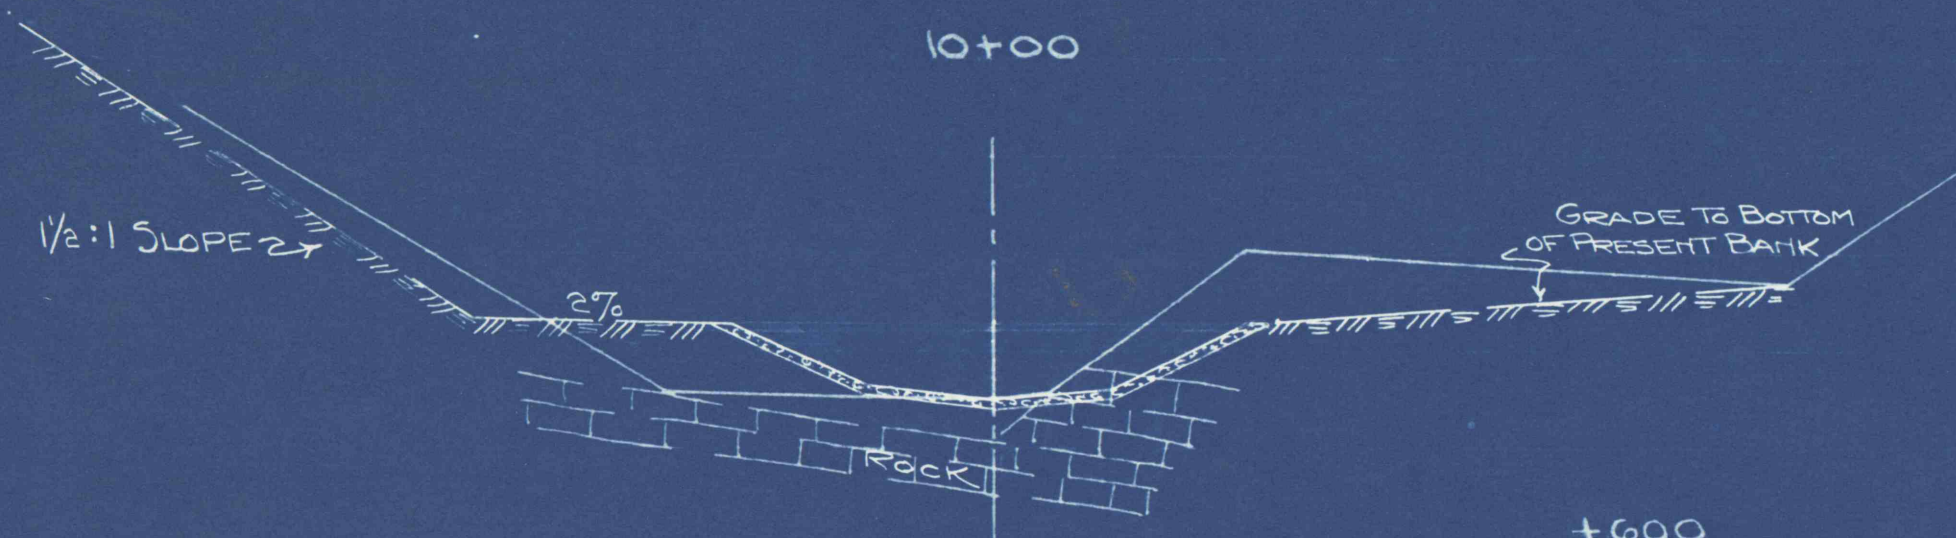


11+00

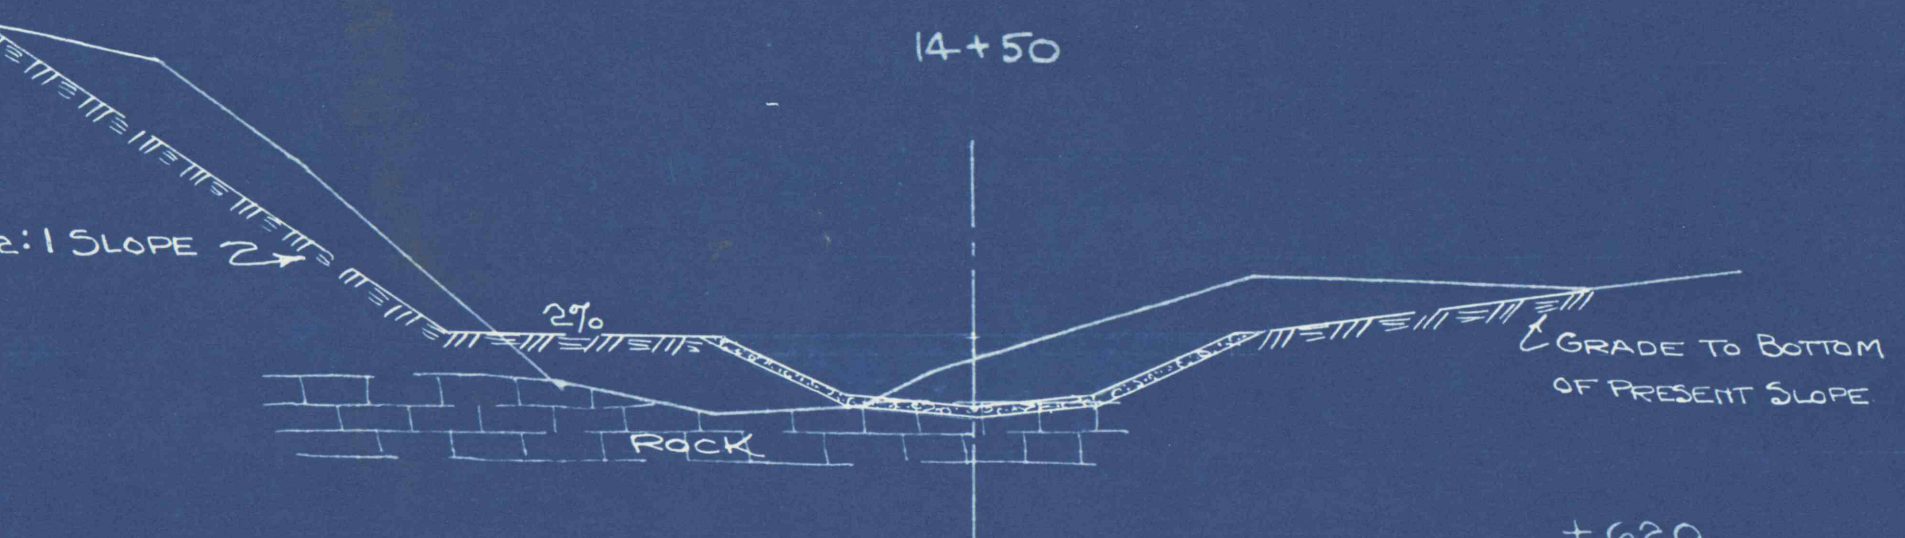


15+00

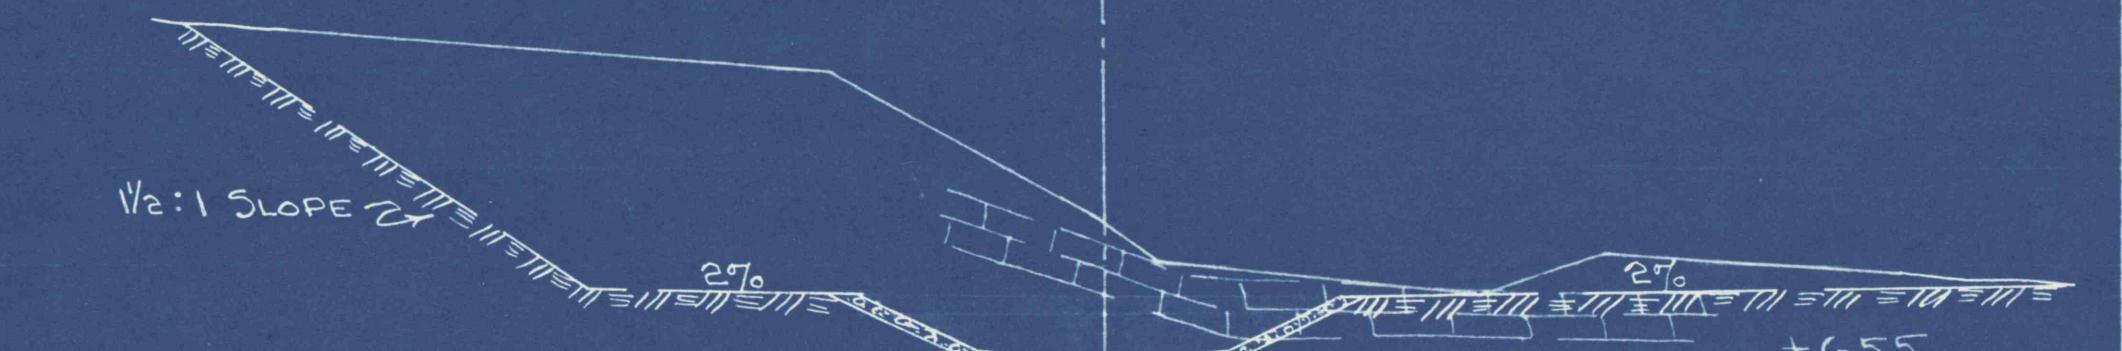

19+78

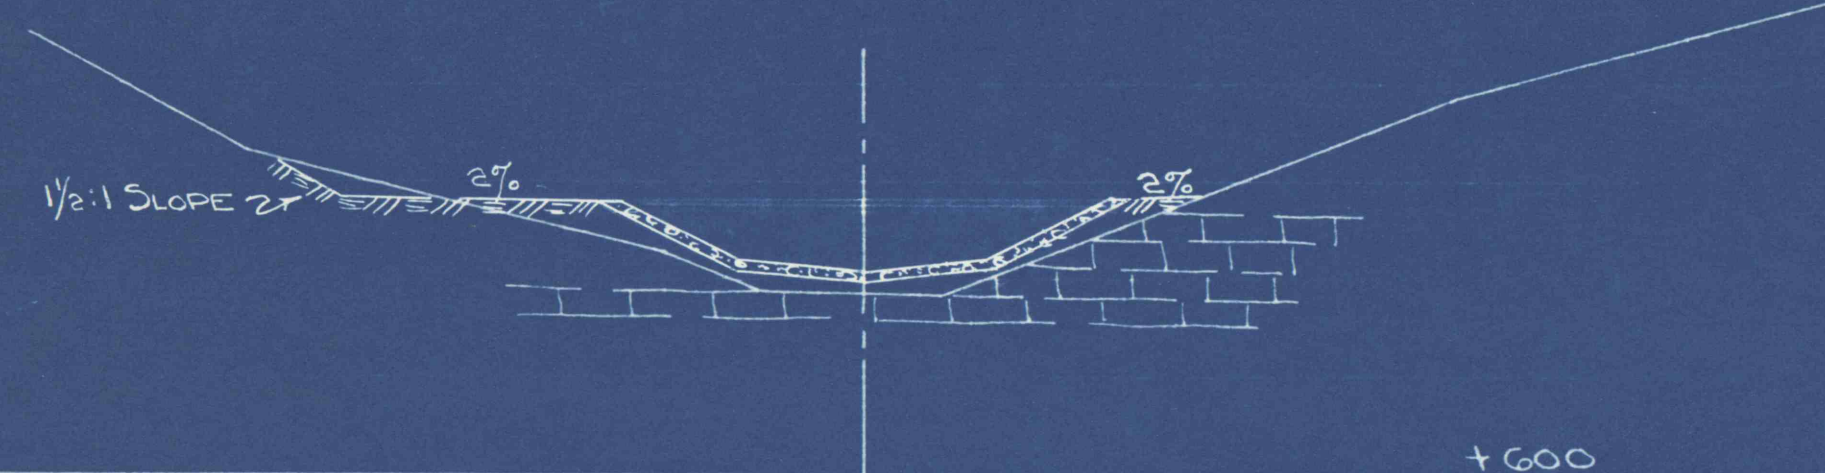


11+50

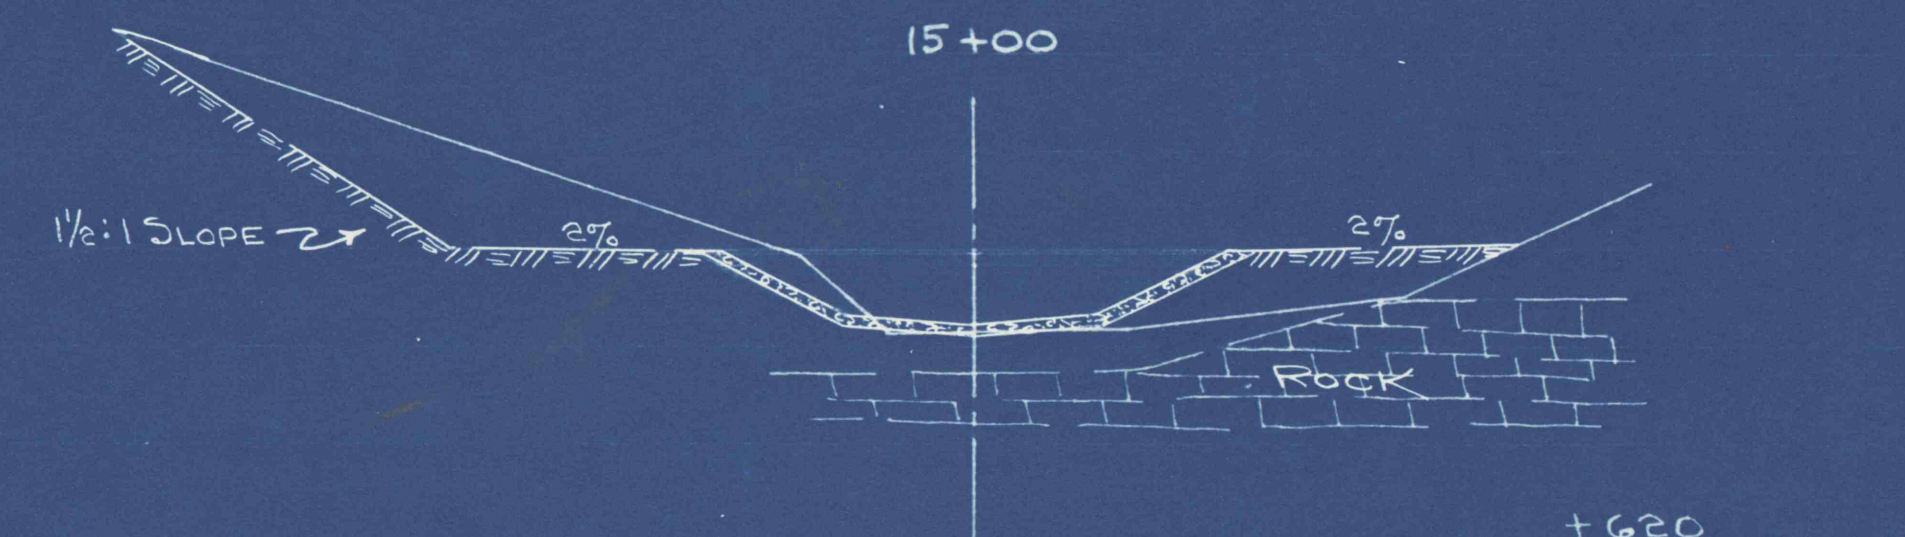


15+80




20+78

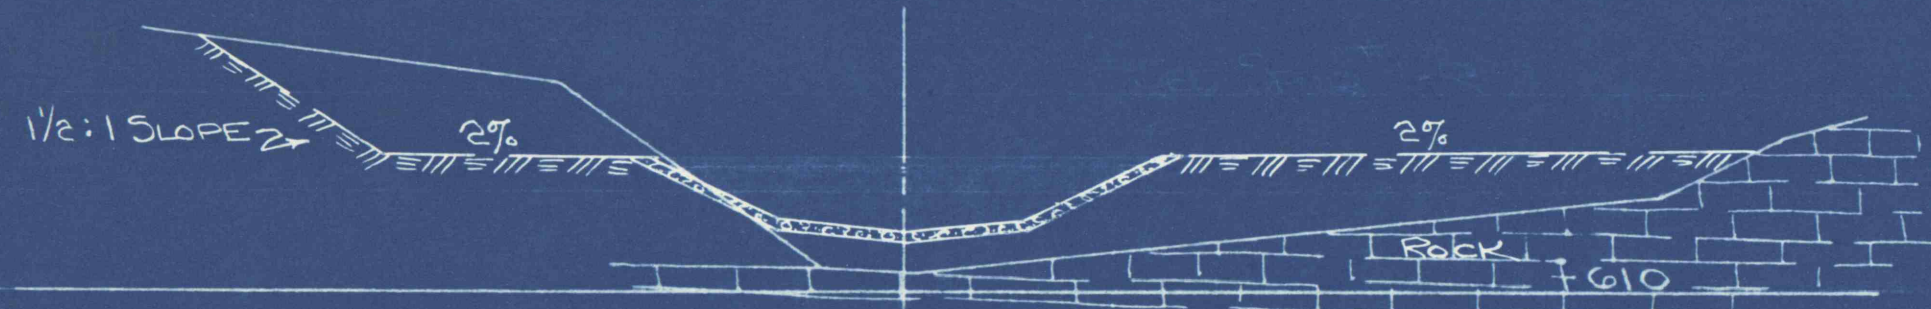


12+00

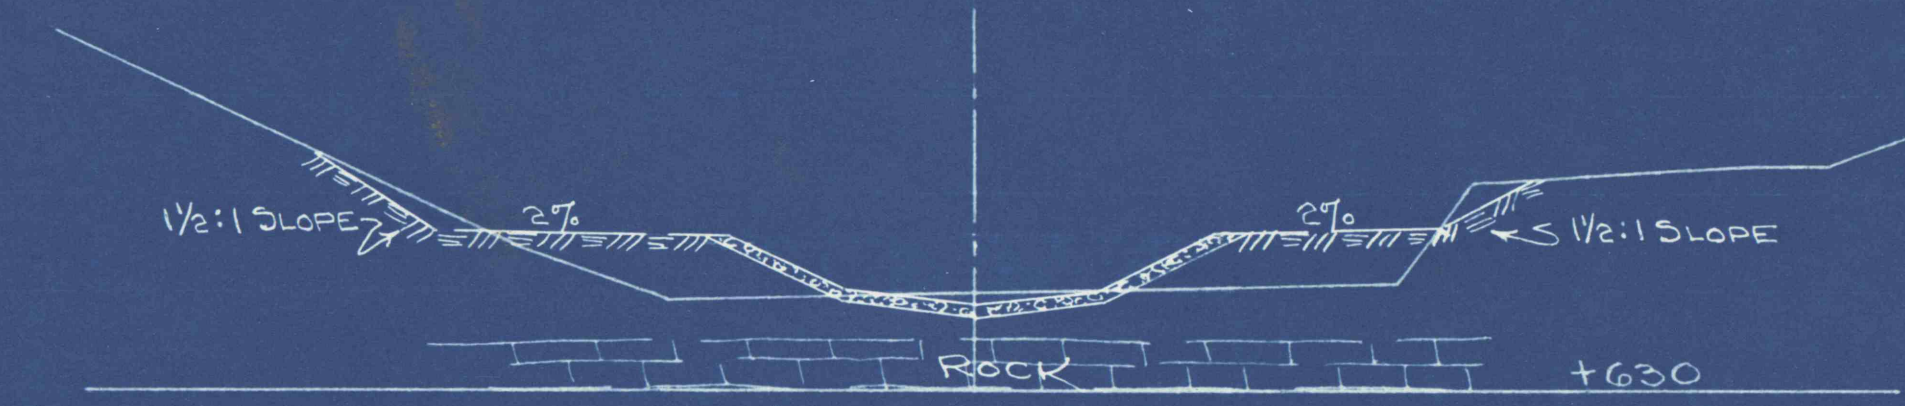


16+36

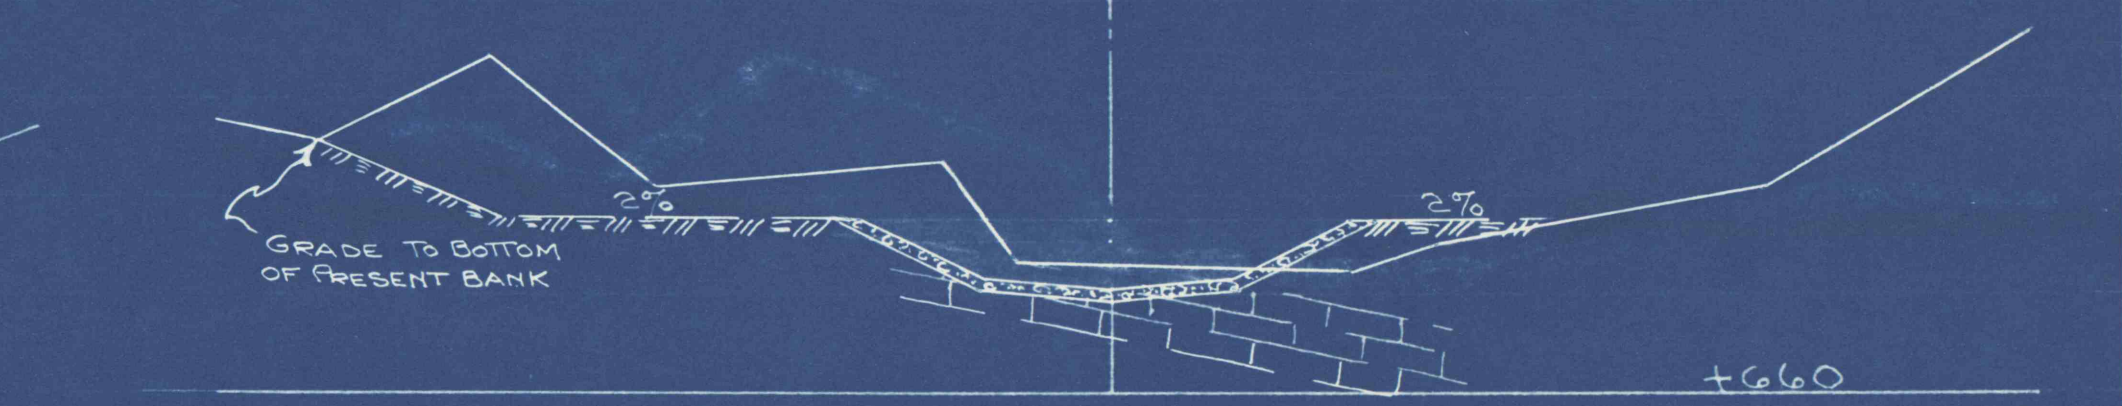

21+29

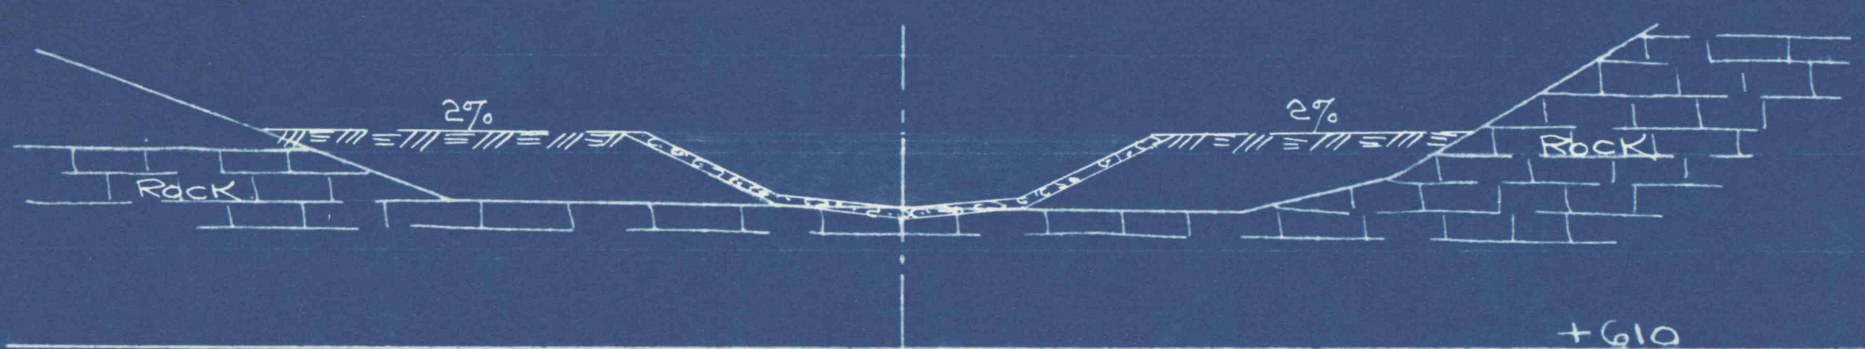

13+00

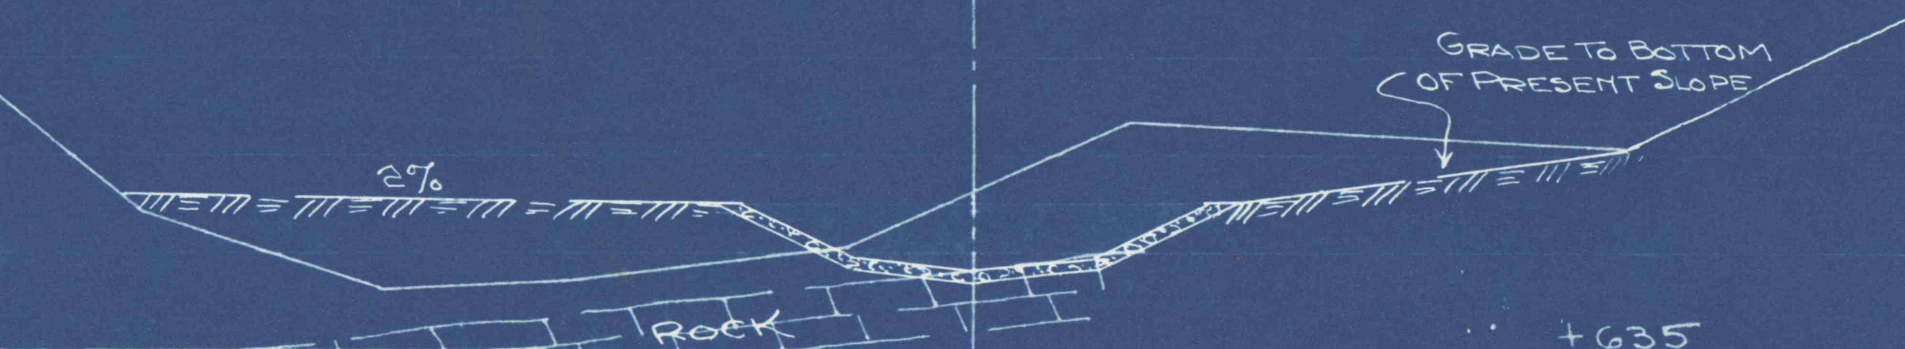

17+35

MAIN BRANCH ——— LOOKING NORTH

SHEET # 11 OF 19

GLEN ALDEN CORPORATION
 SURFACE DRAINAGE PROJECT N^o 23
 —◆— WADHAMS CREEK —◆—
 PLYMOUTH BORO. & TWP. LUZERNE COUNTY, PA.
 SCALE: 1"=10' AUGUST, 1958