



105100
MAIN LINE
CROSS SECTION
LIMITED ACCESS HIGHWAY
ROUTE 1013
SCALE VERT. 1"=100'
HOR. 1"=100'

LEGEND
SOLID
FIRST MINED
EXHAUSTED

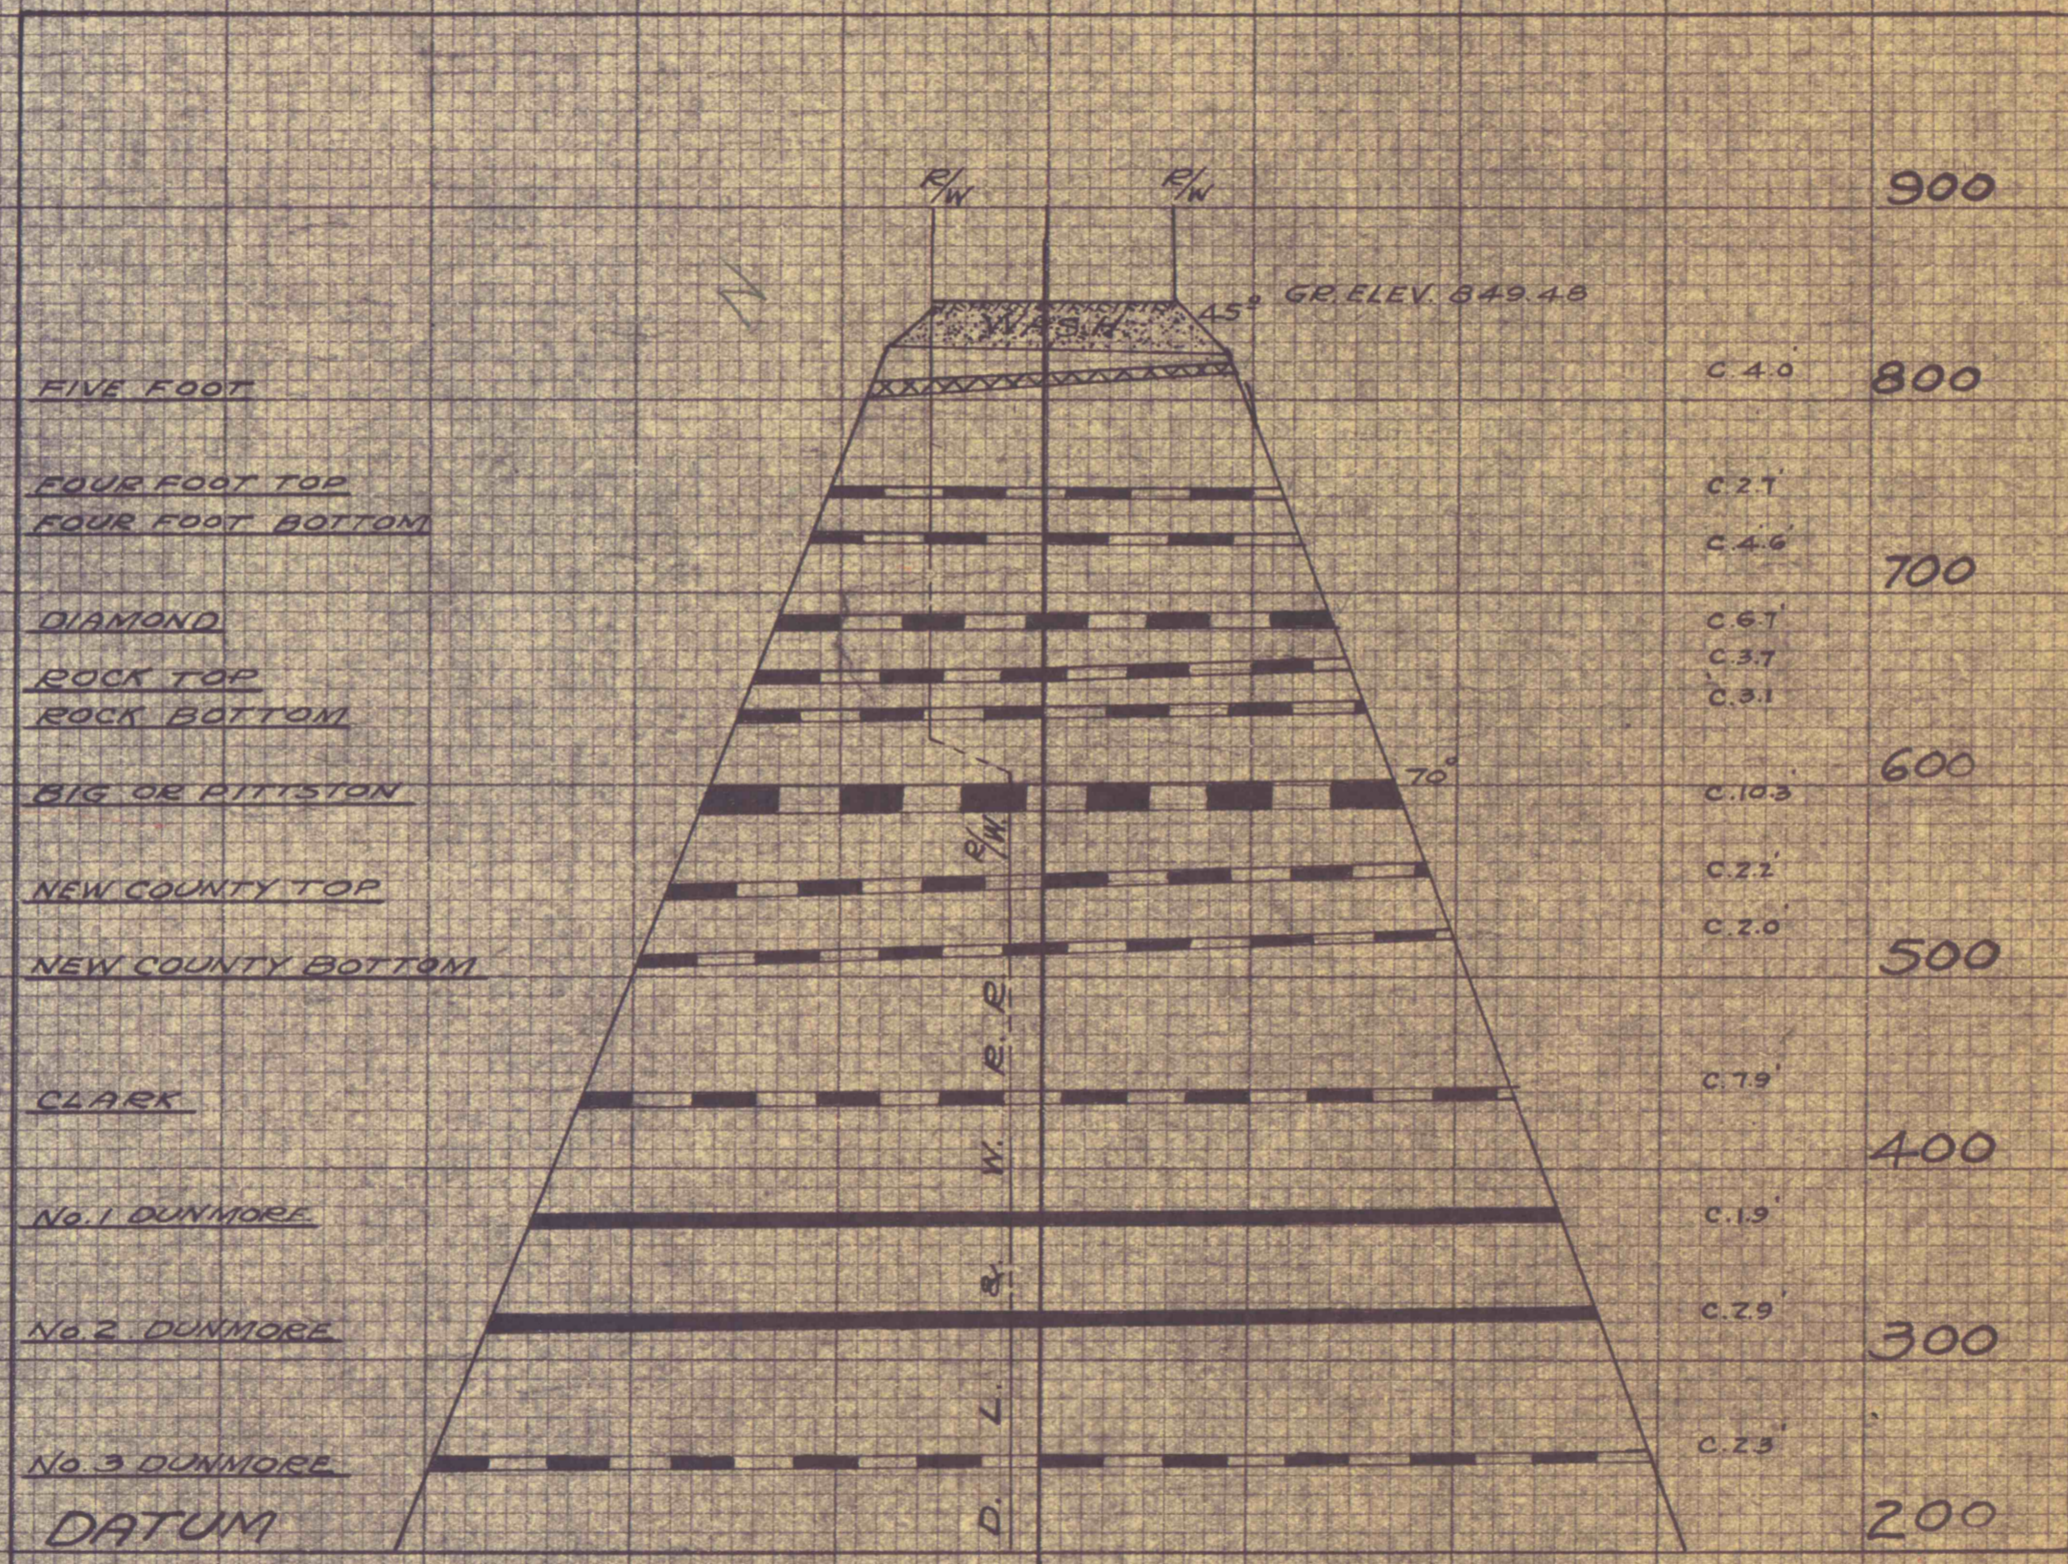

105120
MAIN LINE
CROSS SECTION
LIMITED ACCESS HIGHWAY
ROUTE 1012
SCALE VERT. 1"=100'
HOR. 1"=100'

LEGEND
SOLID
FIRST MINED
EXHAUSTED

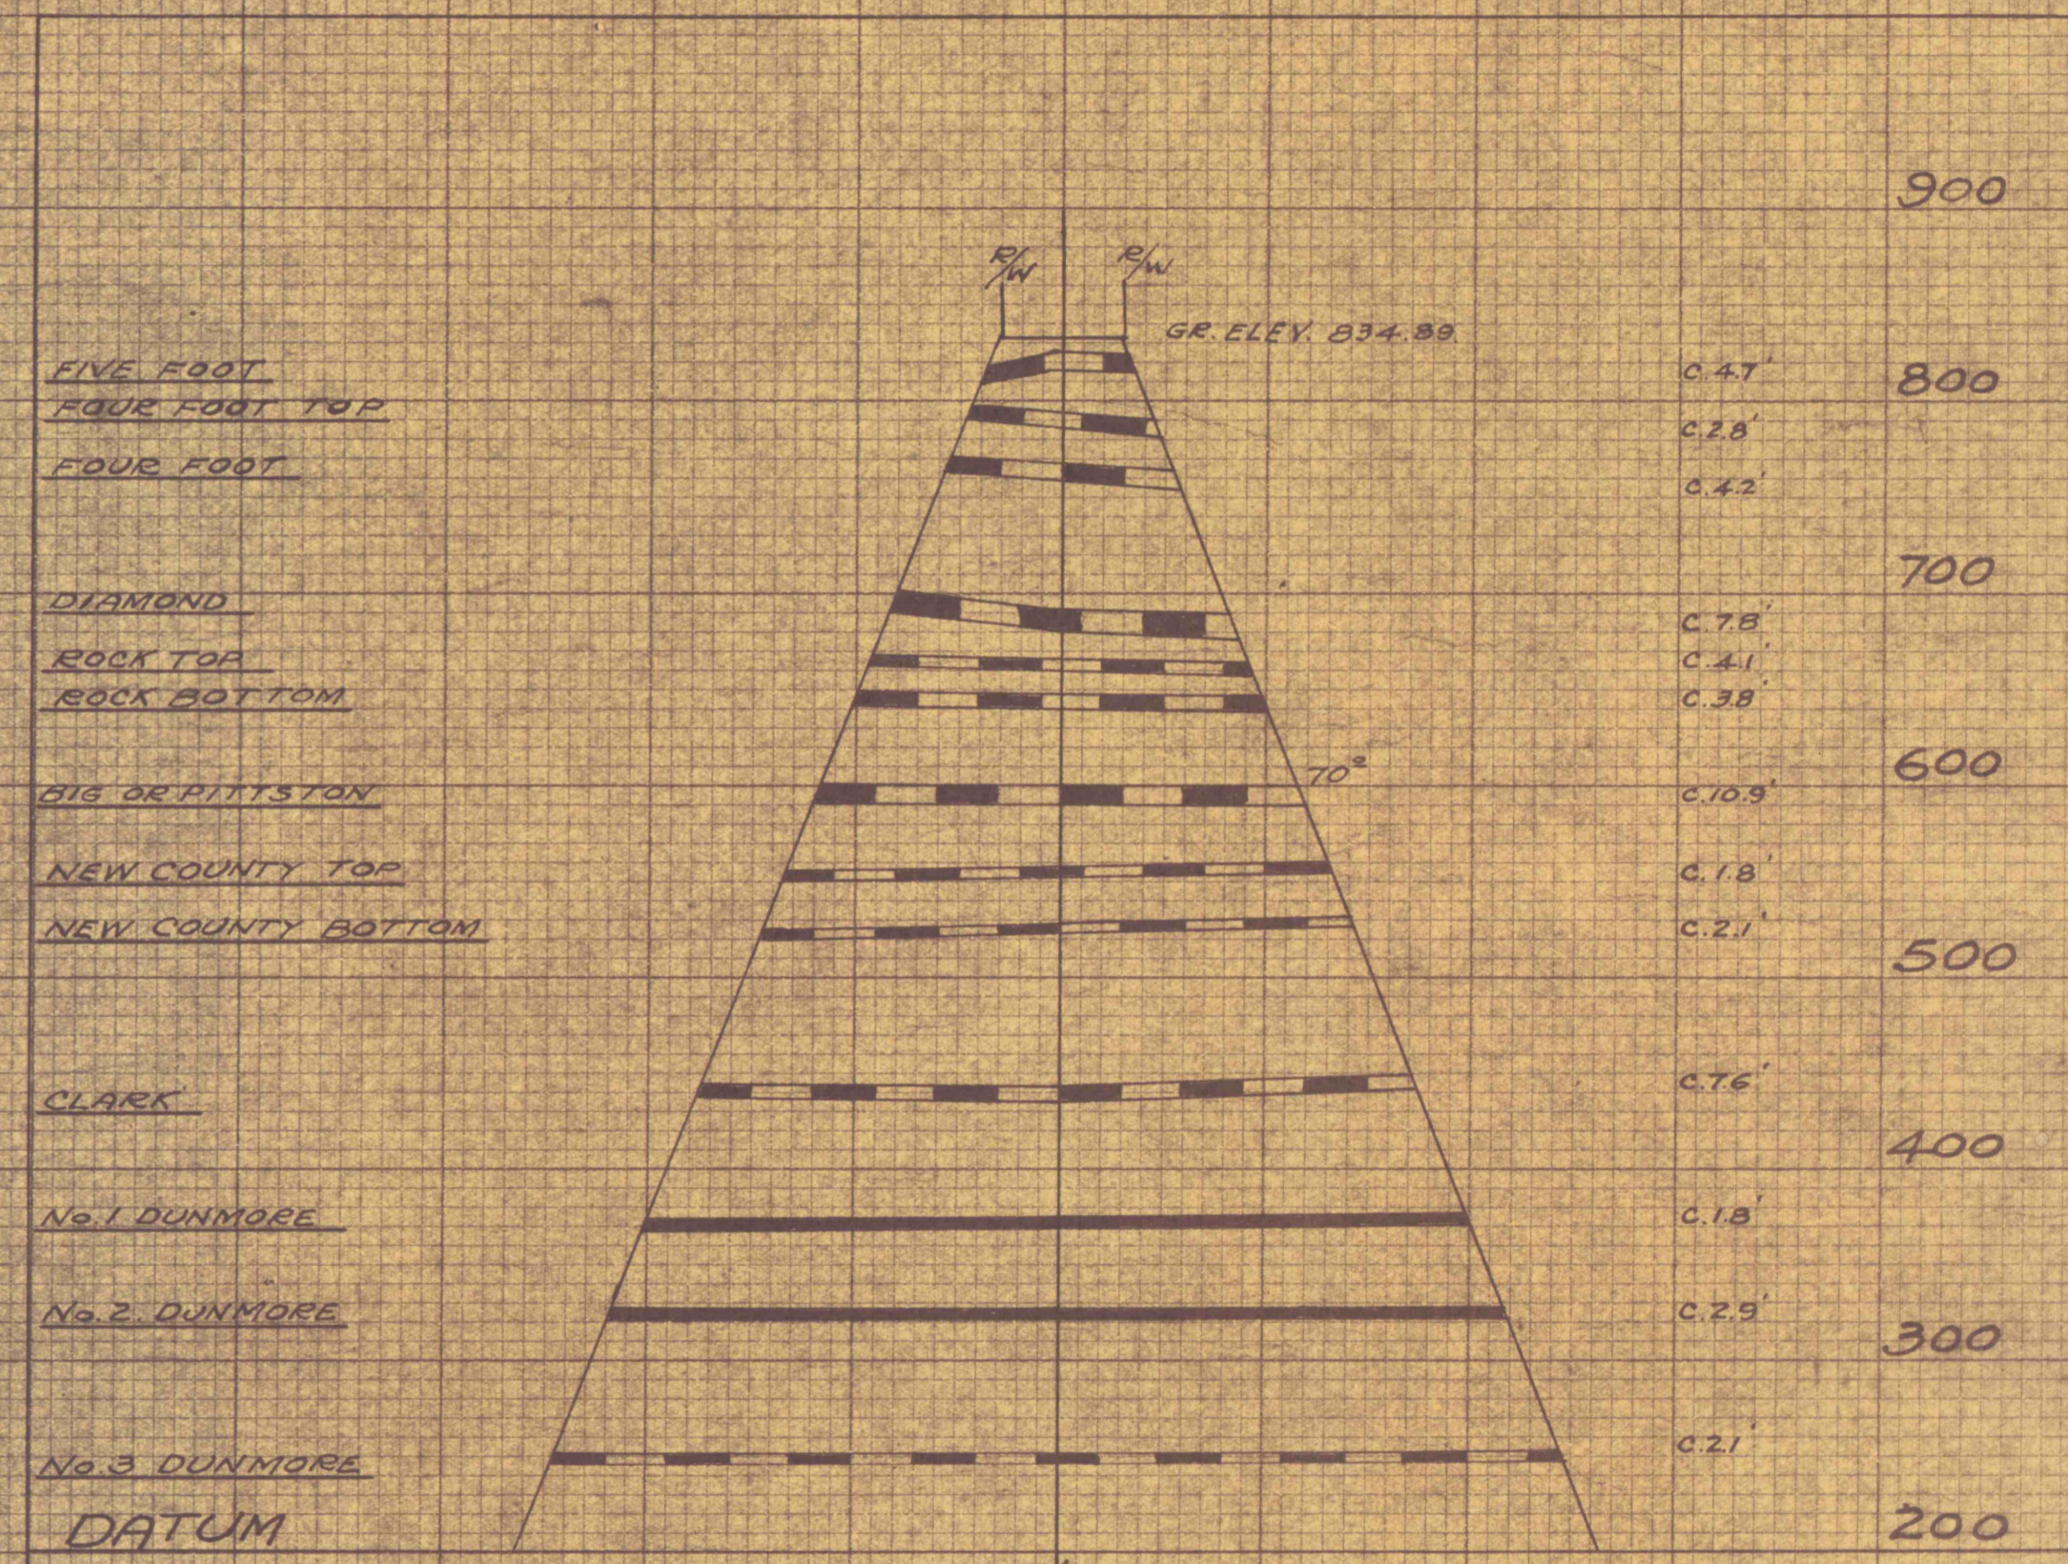

1100
COURT STREET
CROSS SECTION
LIMITED ACCESS HIGHWAY
ROUTE 1013
SCALE VERT. 1"=100'
HOR. 1"=100'

LEGEND
SOLID
FIRST MINED
EXHAUSTED