


LEGEND  
 SOLID  
 FIRST MINED  
 EXHAUSTED

10100  
 COURT STREET  
 CROSS SECTION  
 LIMITED ACCESS HIGHWAY  
 ROUTE 1013  
 SCALE VER. } 1"=100'  
 HOR. }

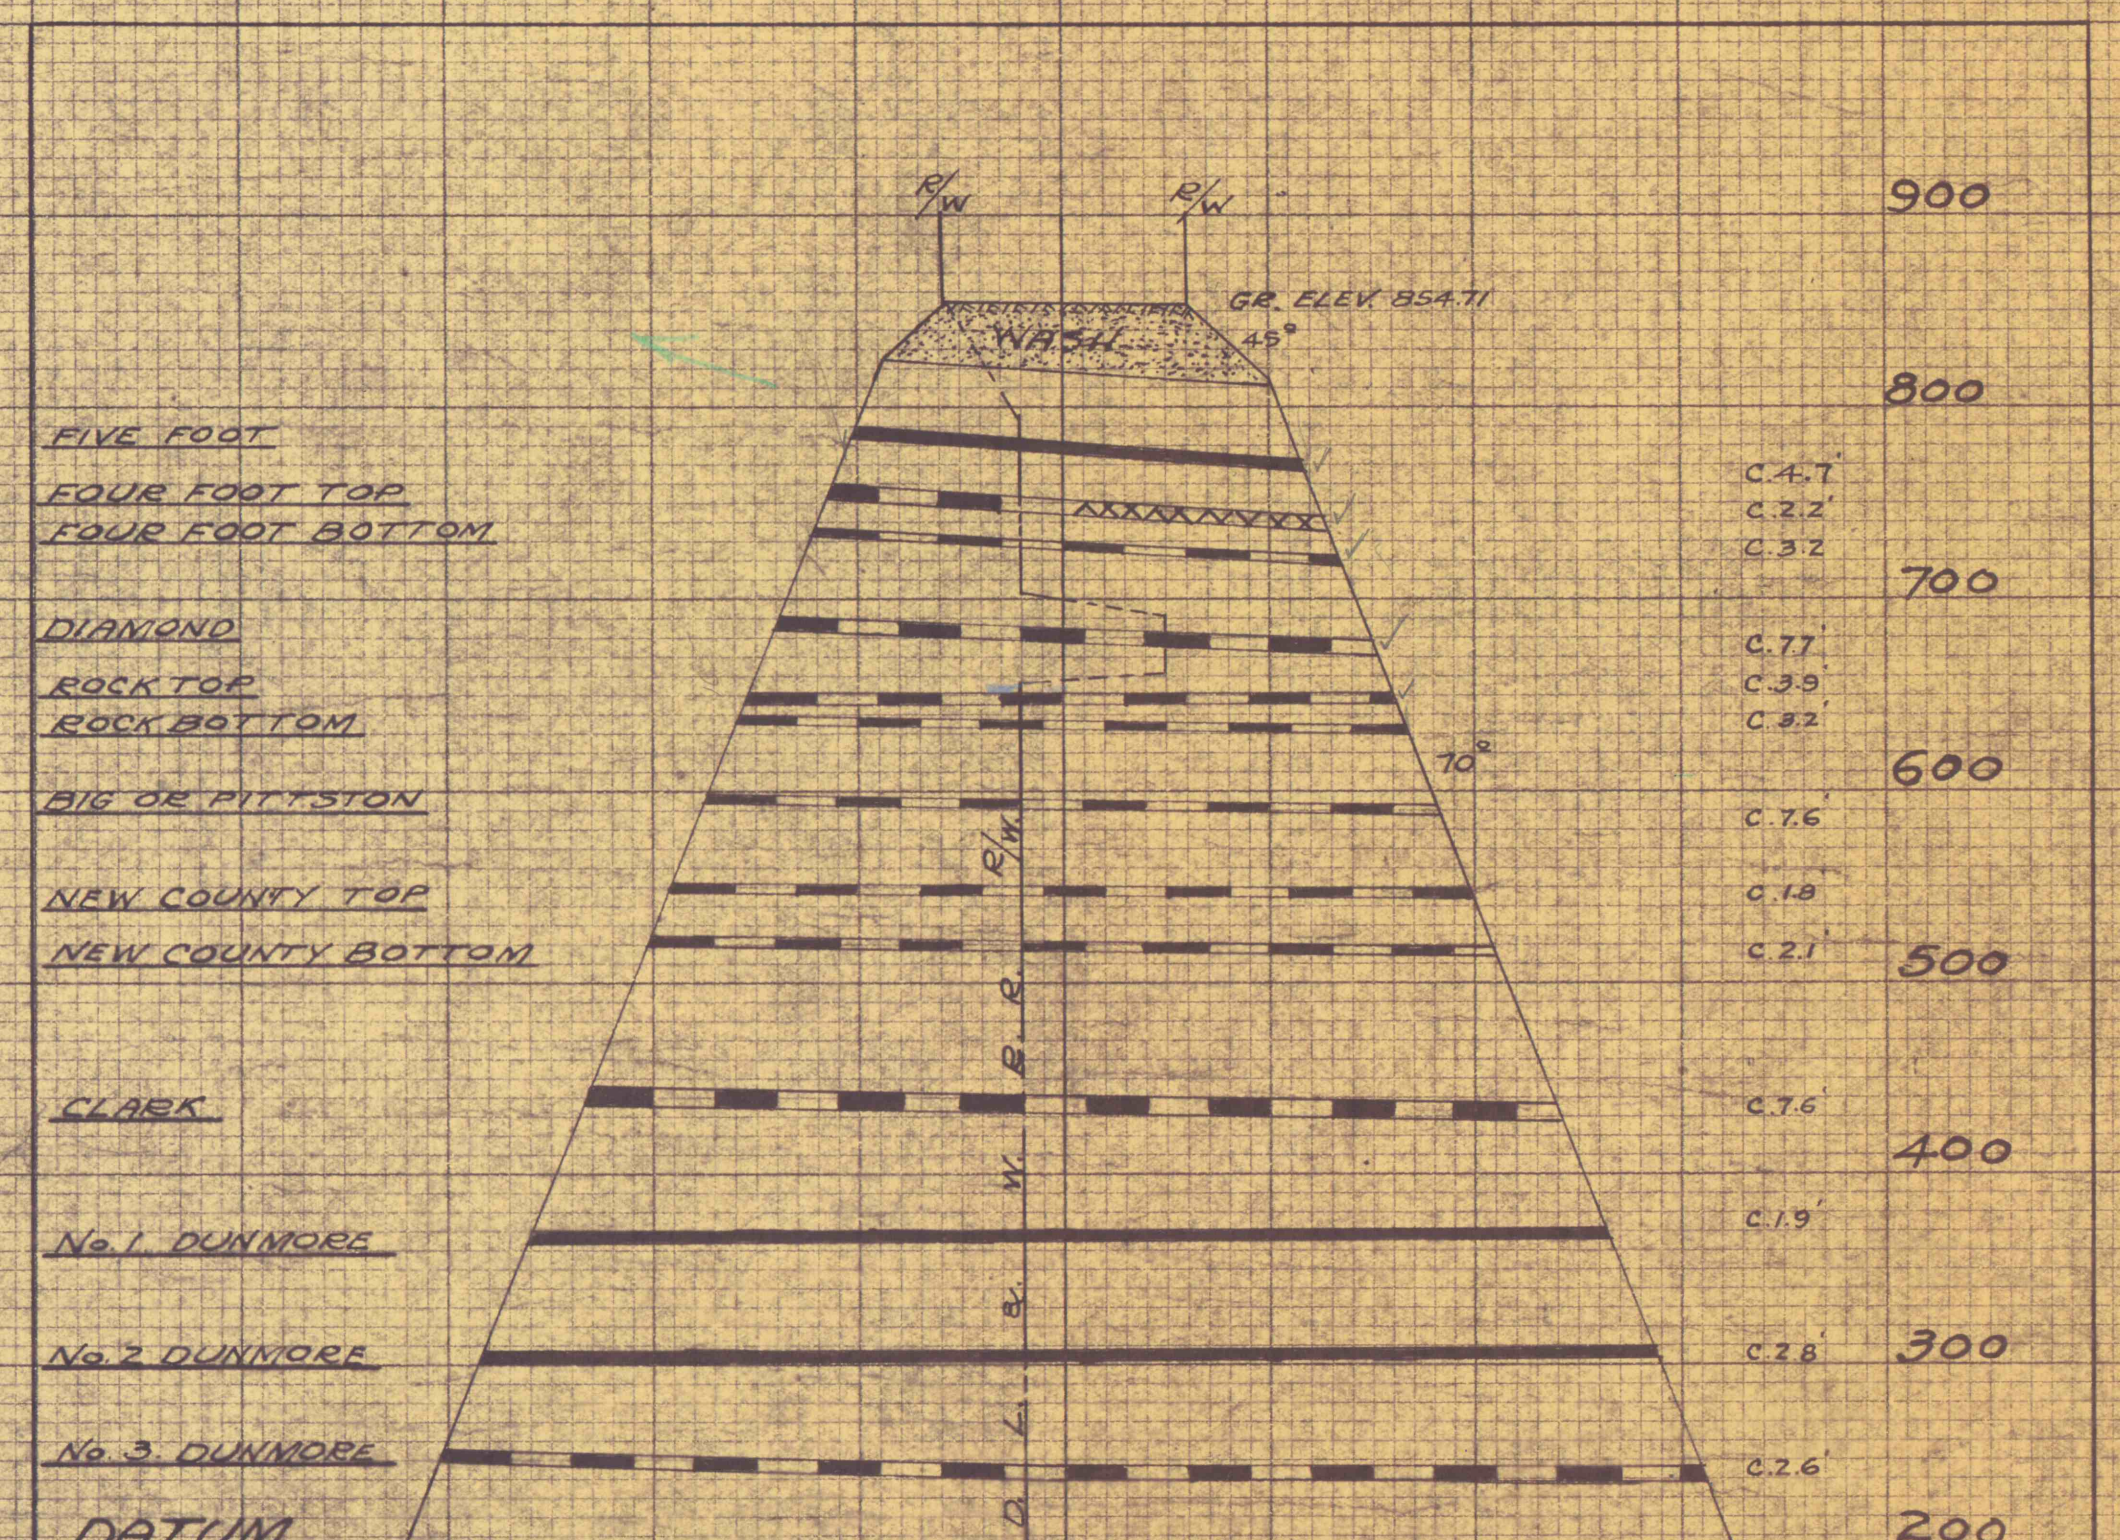

LEGEND  
 SOLID  
 FIRST MINED  
 EXHAUSTED

115700  
 MAIN LINE  
 CROSS SECTION  
 LIMITED ACCESS HIGHWAY  
 ROUTE 1013  
 SCALE VER. } 1"=100'  
 HOR. }