



LAFAYETTE STREET: "C-C"

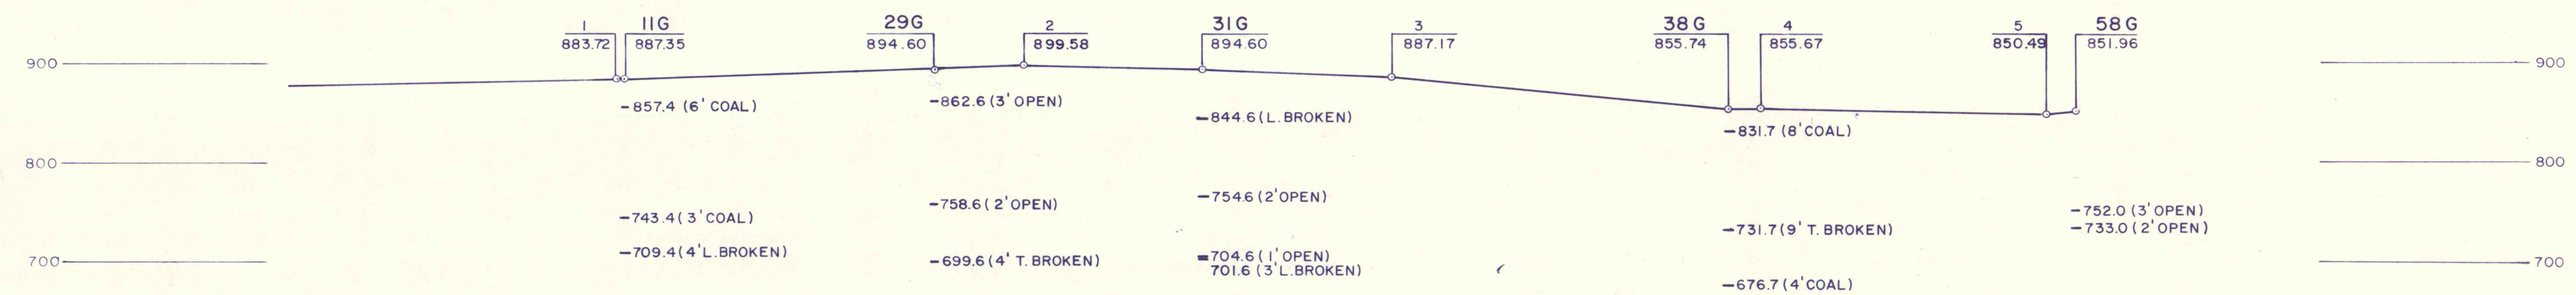

JACKSON STREET: "B-B"

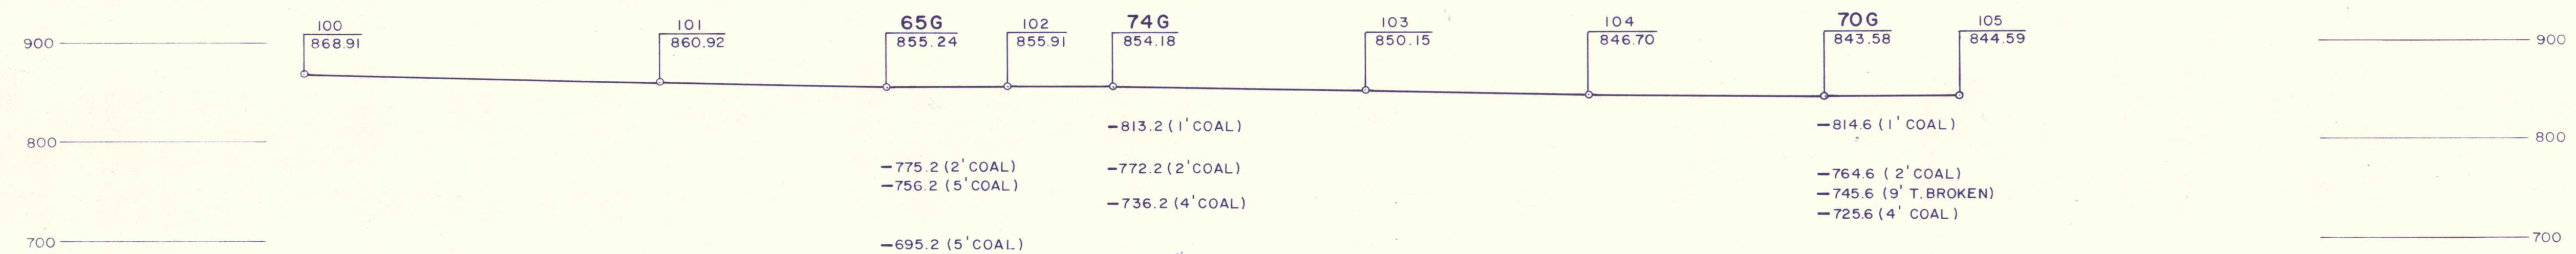

WASHBURN STREET: "A-A"

SCALES: Hor. & Vert. 1 in. = 100 ft.

NO.	DATE	REVISION	APPR.

SUBMITTED \_\_\_\_\_  
 DESIGNER \_\_\_\_\_  
 APPROVED \_\_\_\_\_  
 DISTRICT ENGINEER, WILKES-BARRE  
 APPROVED \_\_\_\_\_  
 DIRECTOR, BUREAU OF ABANDONED MINE RECLAMATION

COMMONWEALTH OF PENNSYLVANIA  
 DEPARTMENT OF ENVIRONMENTAL RESOURCES  
 OFFICE OF RESOURCES MANAGEMENT

PROJECT NO.  
**HYDRAULIC BACKFILLING PROJECT**  
 HYDE PARK SECTION I  
 CITY OF SCRANTON  
 LACKAWANNA COUNTY, PENNSYLVANIA

CROSS-SECTIONS

DRAWN BY F.C.S. & A.	DATE 8 / 3 / 84	DRAWING NO. 8 of 15
CHECKED BY	SCALE As Shown	