


740
720
700
680
660
640



STA. 3+00

740
720
700
680
660
640

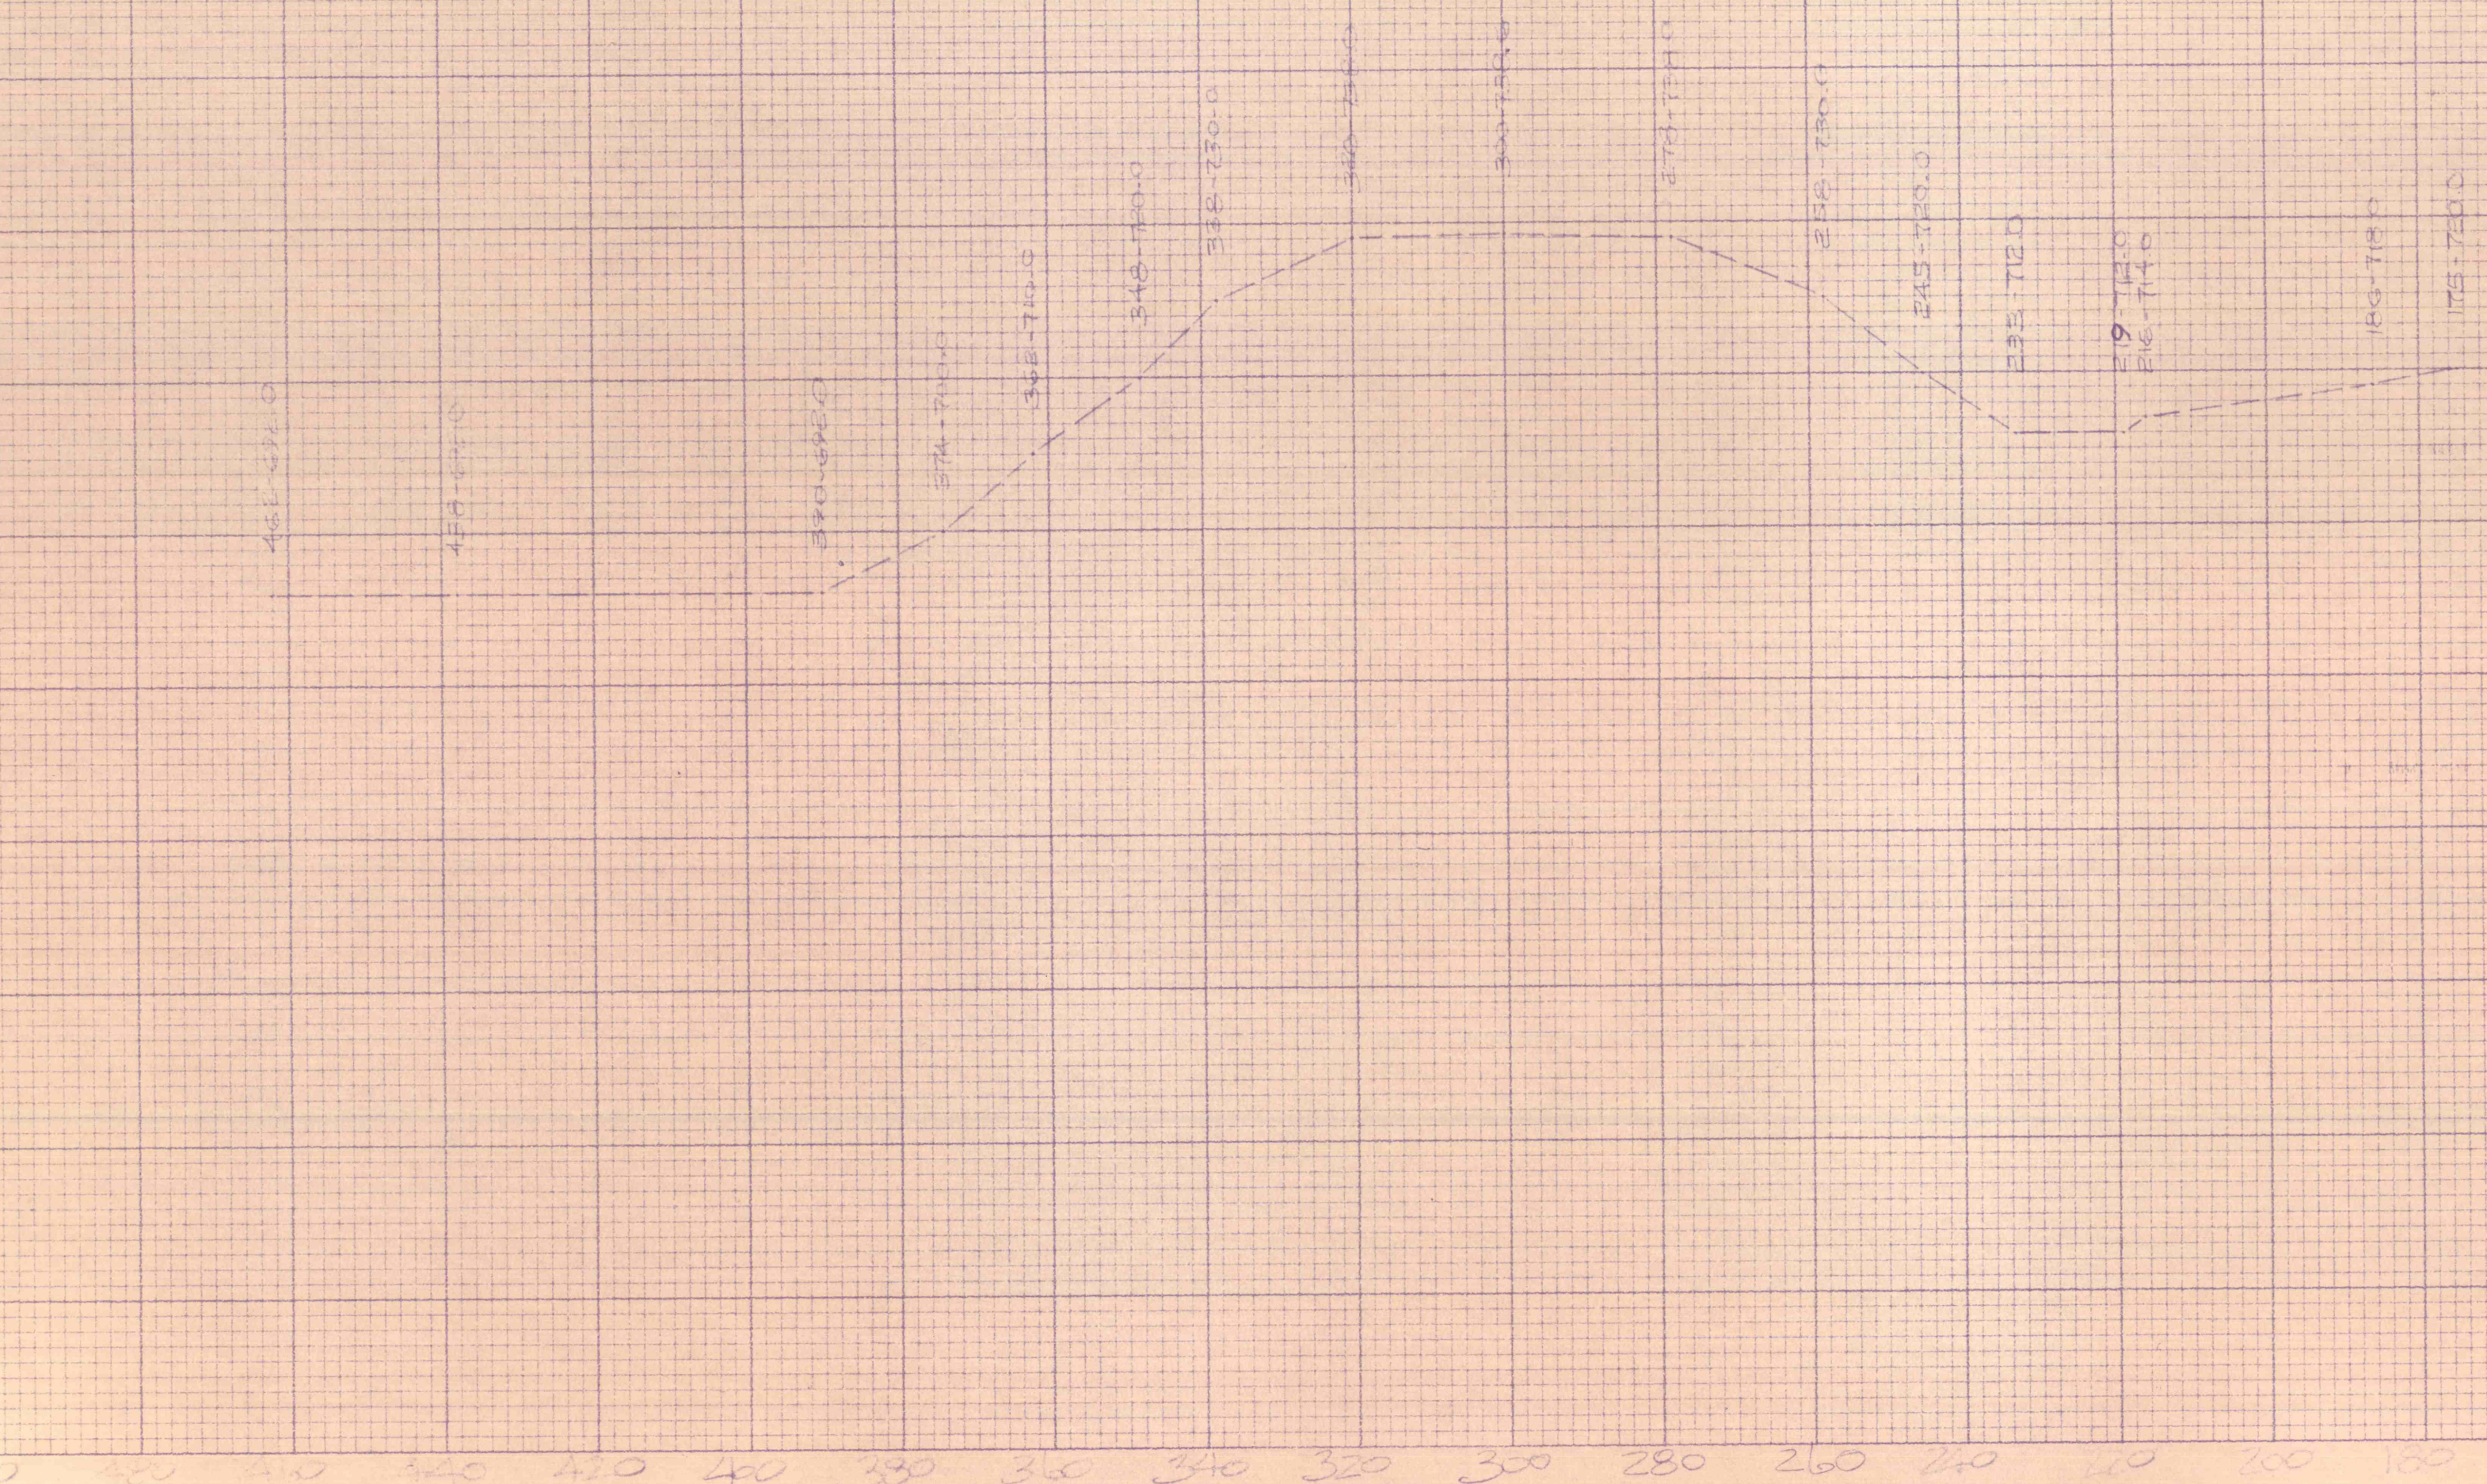

STA. 2+75

OSM 40 (524-93) 101.
 TRUESDALE MINE FIRE
 "D" LINE
 SCALE: 1" = 20'
 DWN. BY: S.P.F.
 CHKD. BY: D.G.D. 6-18-86