

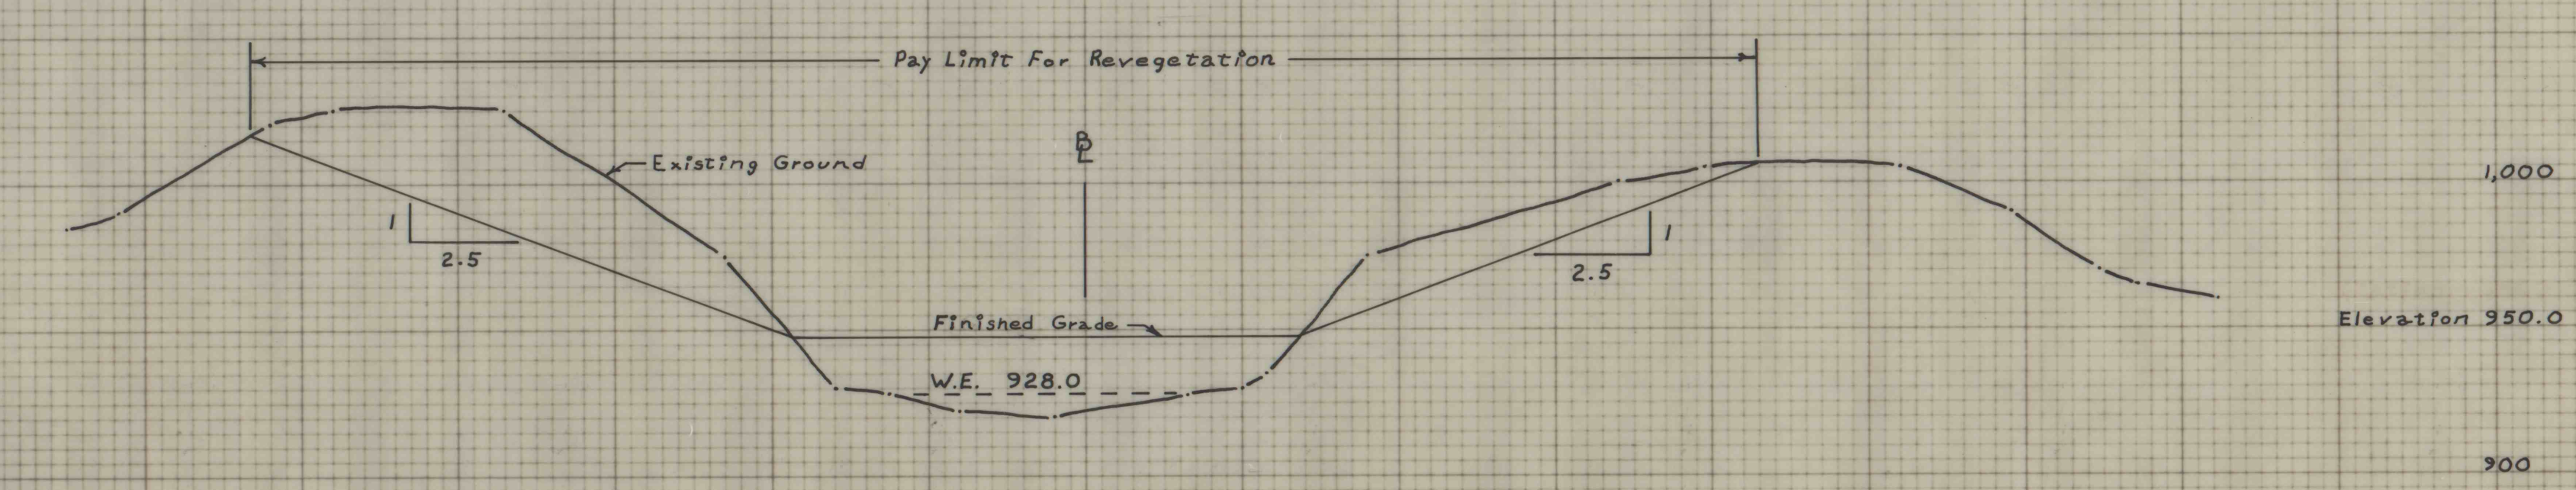
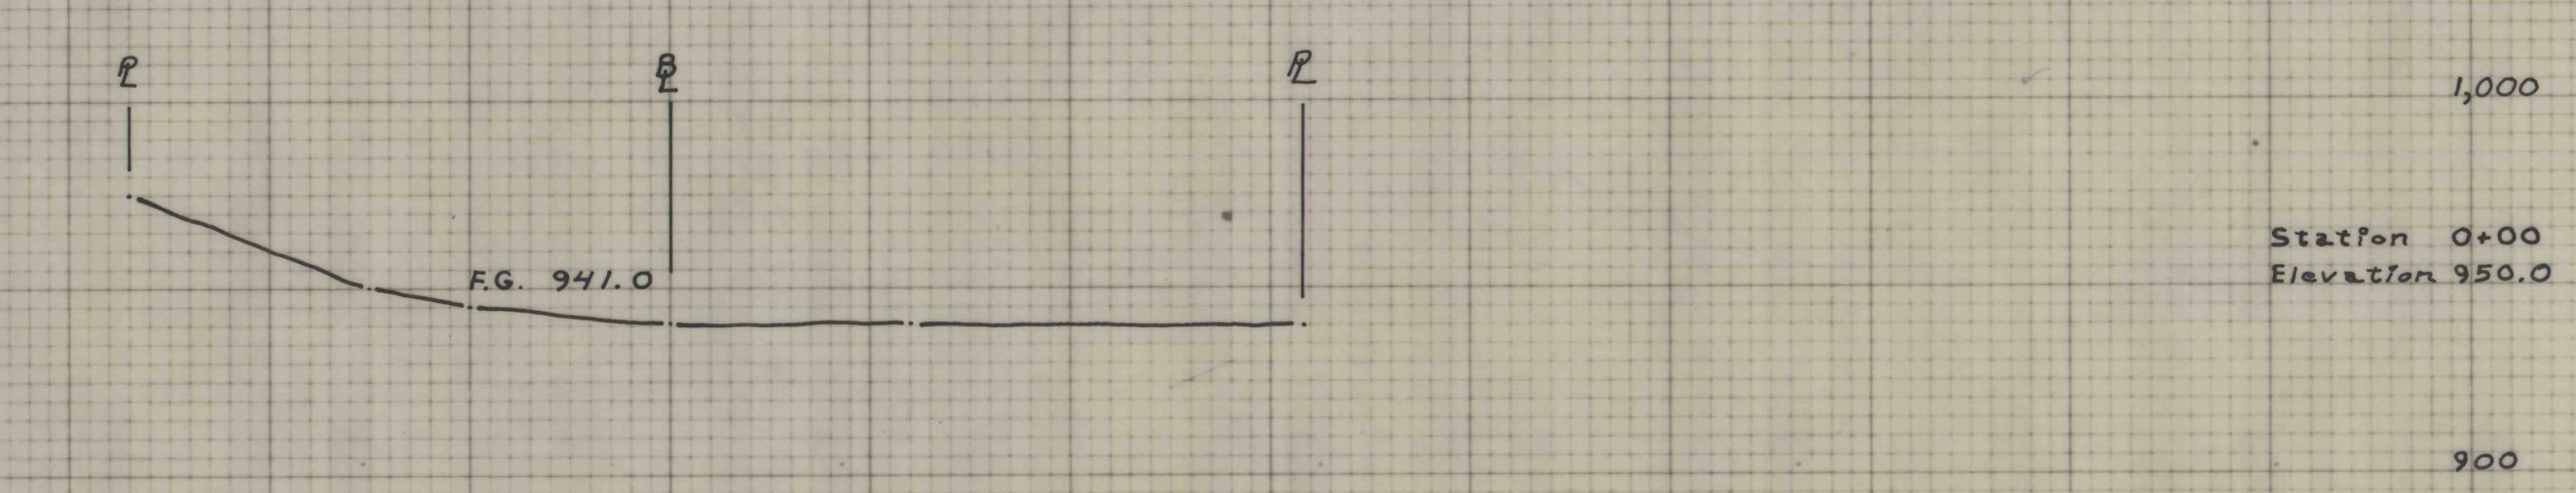


1351

300 200 100 0 100 200 300

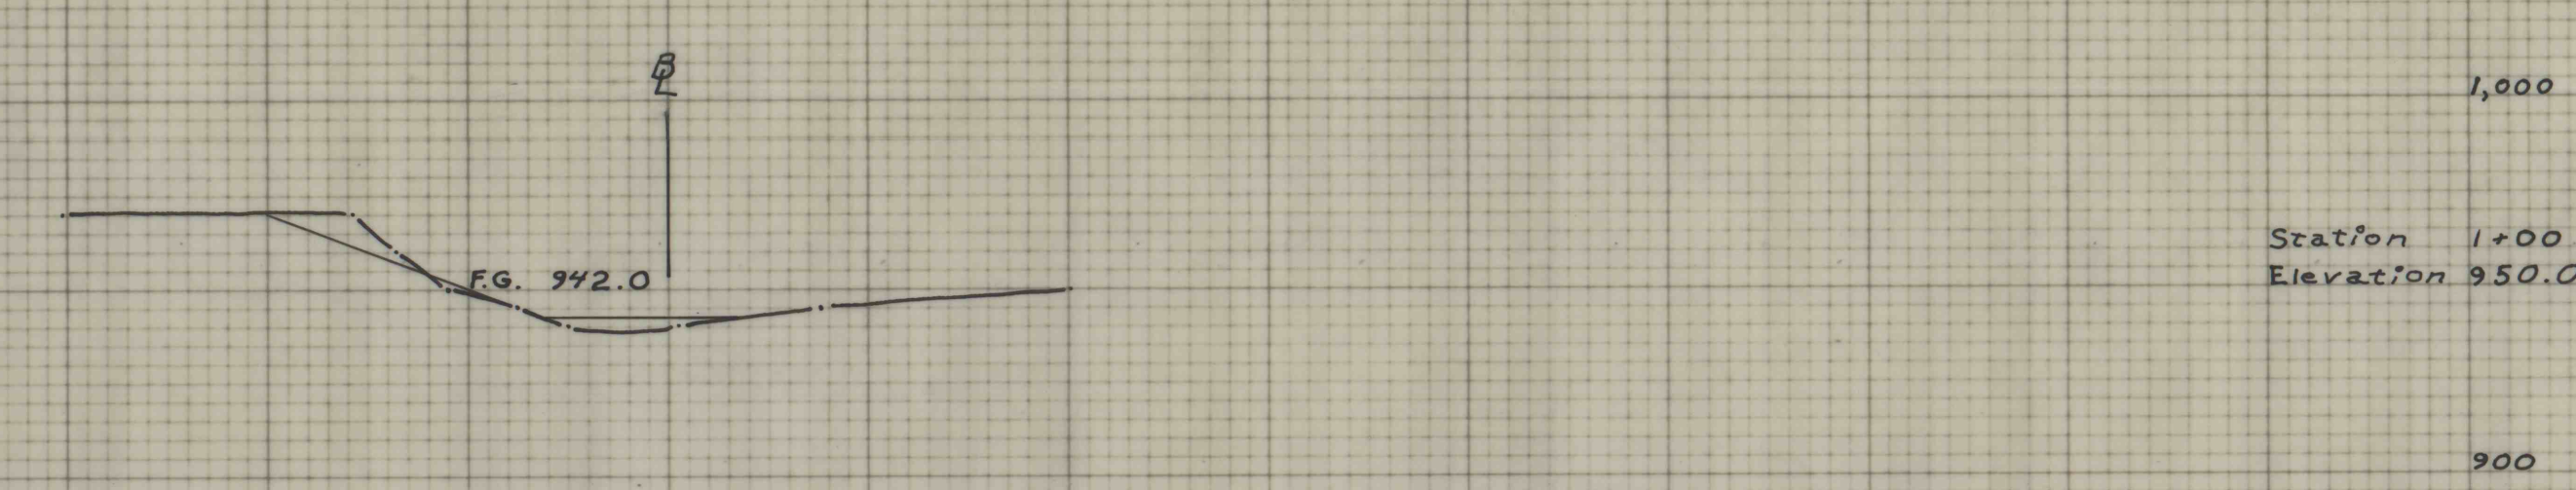

TYPICAL CROSS SECTION  
Station 2+00 to Station 8+12

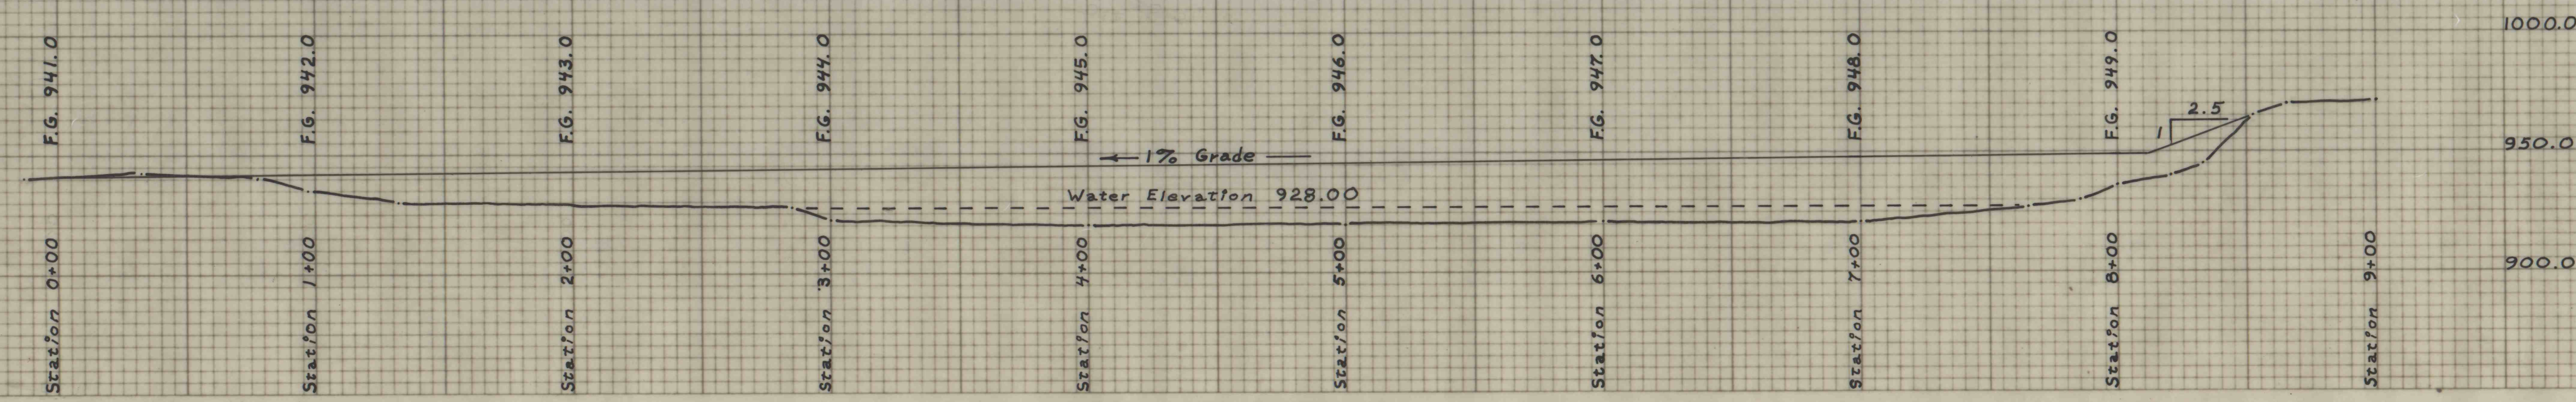

BASE LINE PROFILE

NO.	DATE	REVISION	APPR.
SUBMITTED			
DESIGNER			
APPROVED			
DISTRICT OPERATIONS SUPERVISOR, WILKES BARRE			
APPROVED			
DIRECTOR, BUREAU OF RESOURCES PROGRAMMING			

COMMONWEALTH OF PENNSYLVANIA  
DEPARTMENT OF ENVIRONMENTAL RESOURCES  
OFFICE OF RESOURCES MANAGEMENT

AD - 227

**STORRS PIT # 2**  
STRIP MINE RECLAMATION PROJECT  
DICKSON CITY BORO., LACKAWANNA CO., PA

**BASE LINE PROFILE**  
TYPICAL CROSS SECTION  
CROSS SECTIONS 0+00 To 1+00

DRAWN BY	DATE	DRAWING NO.
CHECKED BY	SCALE	1 in. = 50 ft.

135-1