


PUB. RDS. DIV. NO.	STATE	FEDERAL PROJECT	FISCAL YEAR	DISTRICT 4-0	COUNTY LUZERNE	ROUTE 4 Spur	SEC. 4	SHEET 2 of 13
2	PENNSYLVANIA							Larksville, Edwardsville and Kingston Boroughs

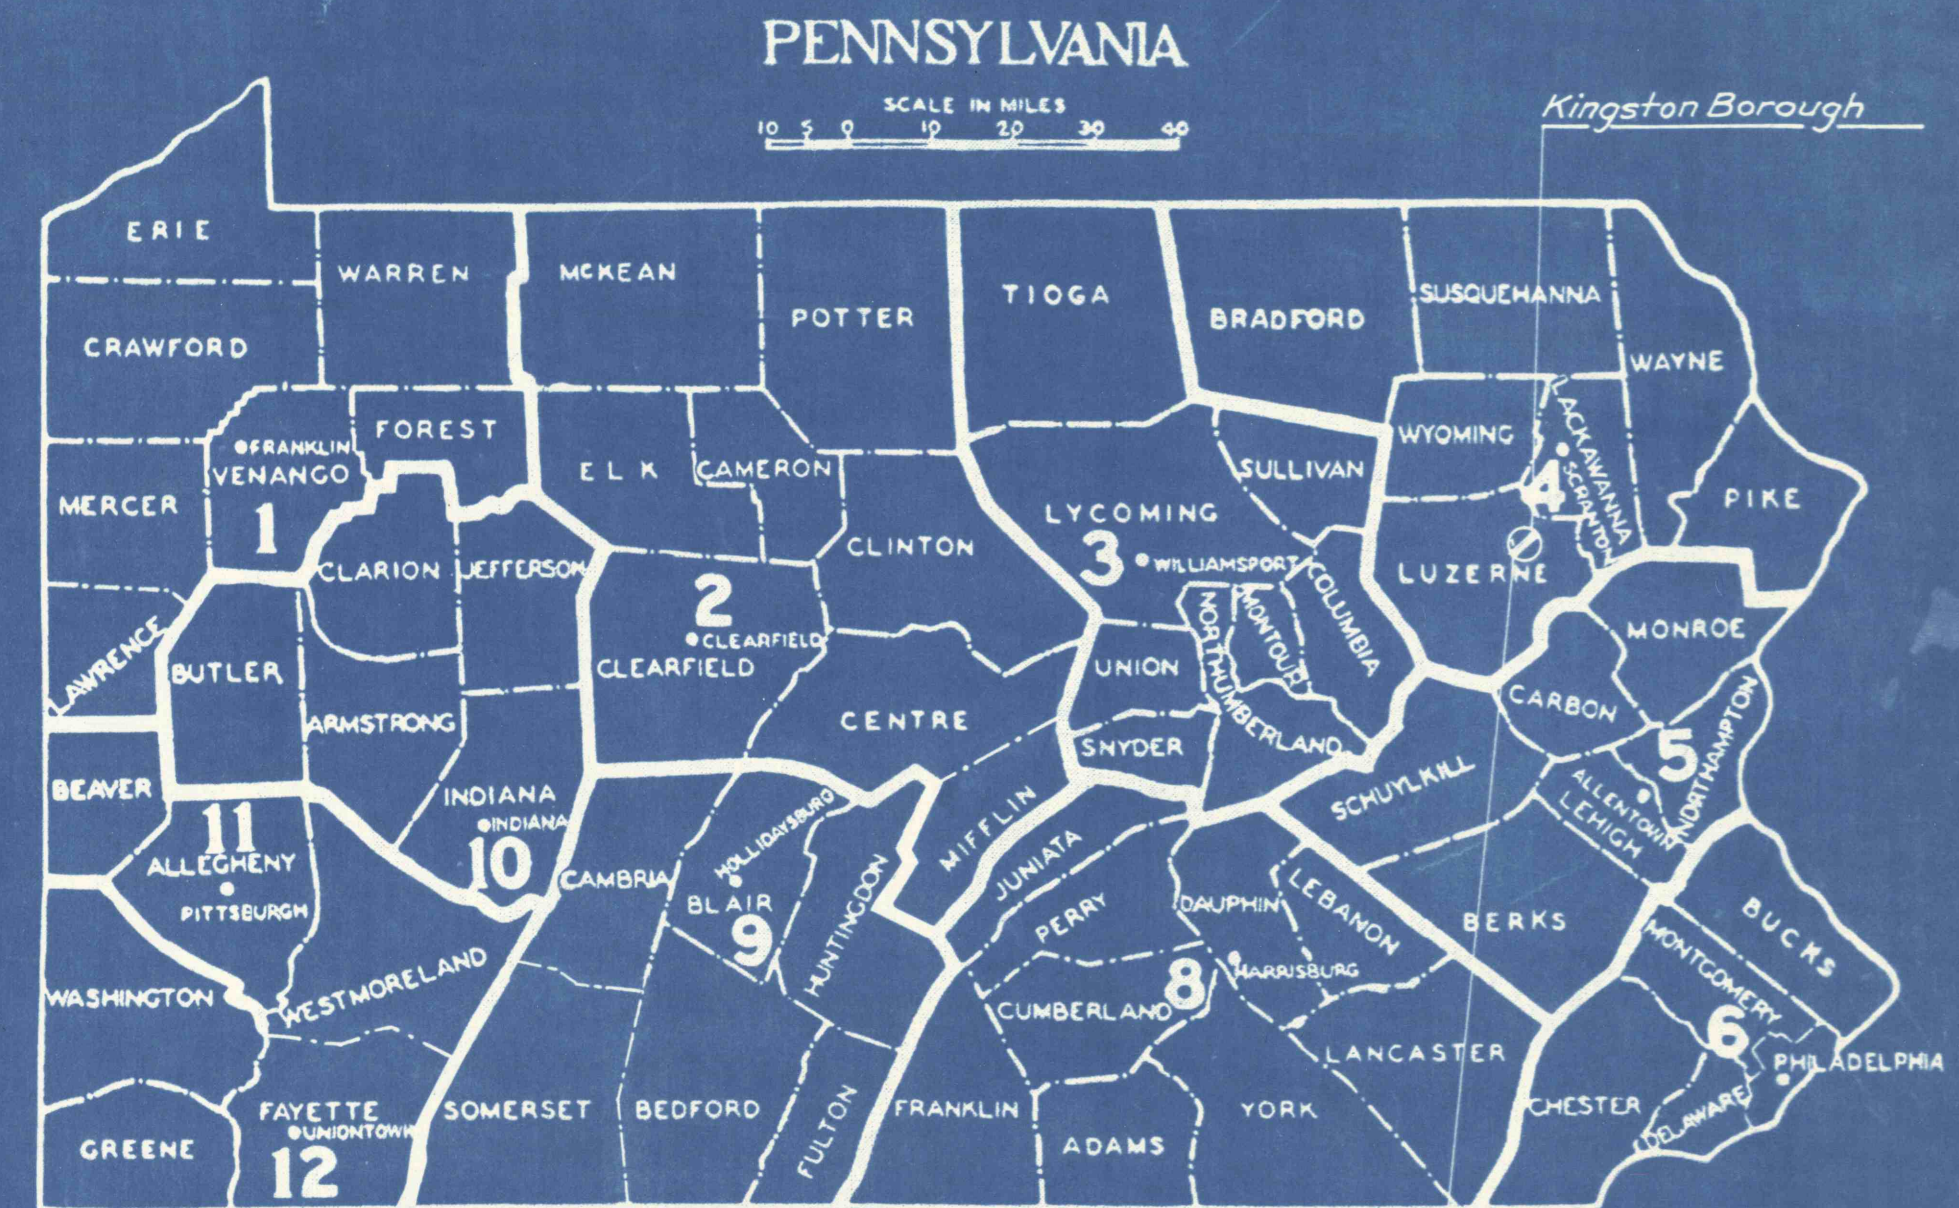

RECORD OF STATIONS OF EXISTING ROAD TYPES

Adjacent to Sta. 25+60..... 40' 36" Bit Surf on Conc. Base - 0' 9" Widening - HE-1 on N.S. Base Rt.
 Sta. 25+60 to Sta. 25+96.5..... 40' 36" Bit Surf on Conc. Base - 0' 9" Widening - HE-1 on N.S. Base Rt.
 Sta. 25+96.5 to Sta. 35+16..... 20' Conc. - 11' to 19' 2" Bit Conc. on N.S. Base Rt. 5' 4" to 12' 6" Bit Conc. on N.S. Base Lt.
 Sta. 35+16 to Sta. 38+02.5..... 42.5' - 44.5' Bit Conc. on N.S. Base
 Sta. 38+02.5 to Sta. 74+00..... 18' Conc. - 12' Bit Conc. on N.S. Base Rt. & Lt.
 Sta. 74+00 to Sta. 87+80..... 20' Conc. - 1' to 12' Bit Conc. on N.S. Base Rt. & Lt.
 Sta. 87+80 to Sta. 101+16.45..... Bit Conc. on N.S. Base
 Sta. 101+16.45 to Sta. 120+87.93..... 20' Conc. - 12' Bit Conc. on N.S. Base Rt. & Lt.
 Sta. 120+87.93 to Sta. 121+00..... 56' Wide Reinf. Conc.
 Adjacent to Sta. 121+00..... 56' Wide Reinf. Conc.

INDEX MAP
 SCALE: 1" = 200'