




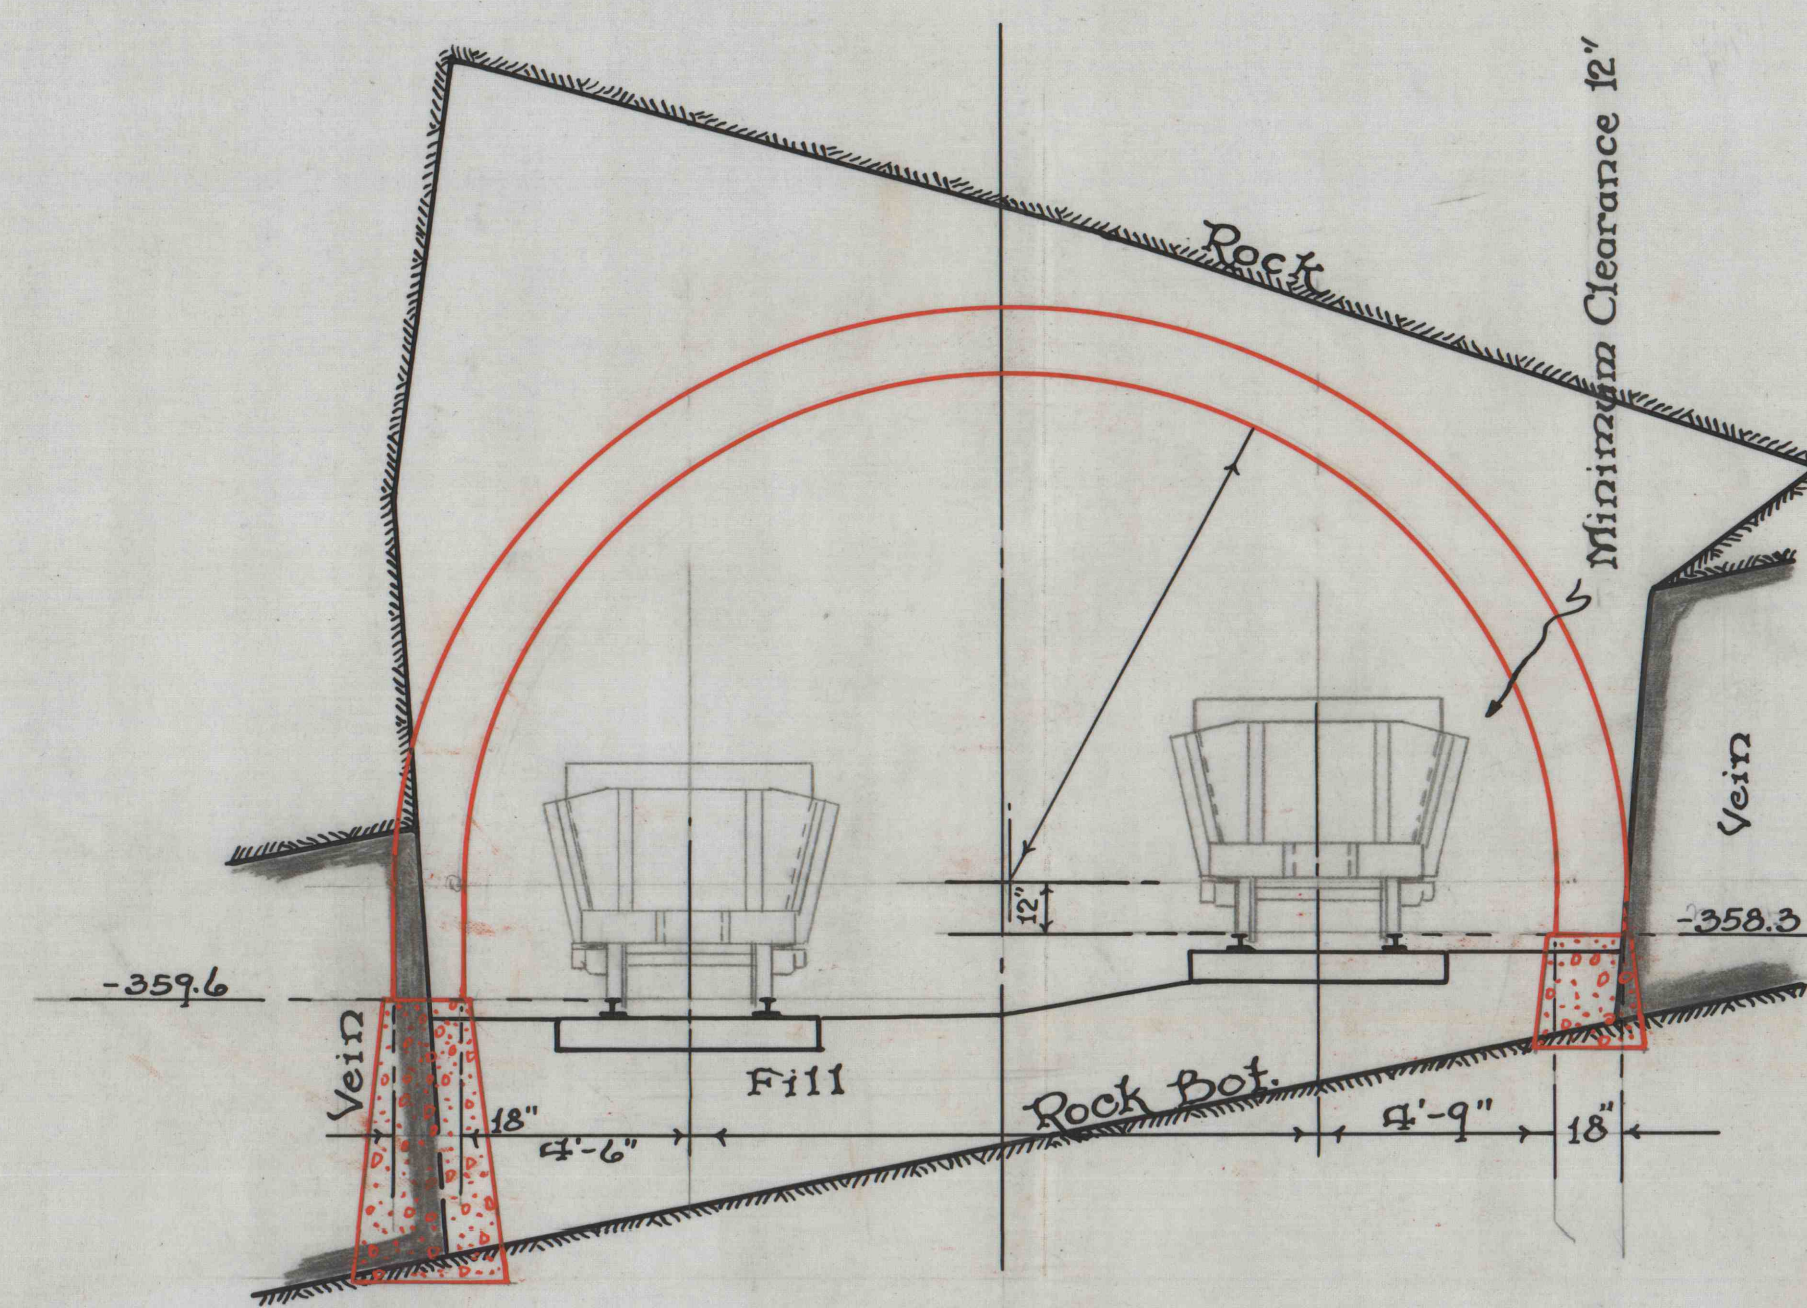


1/4" Section At B-B

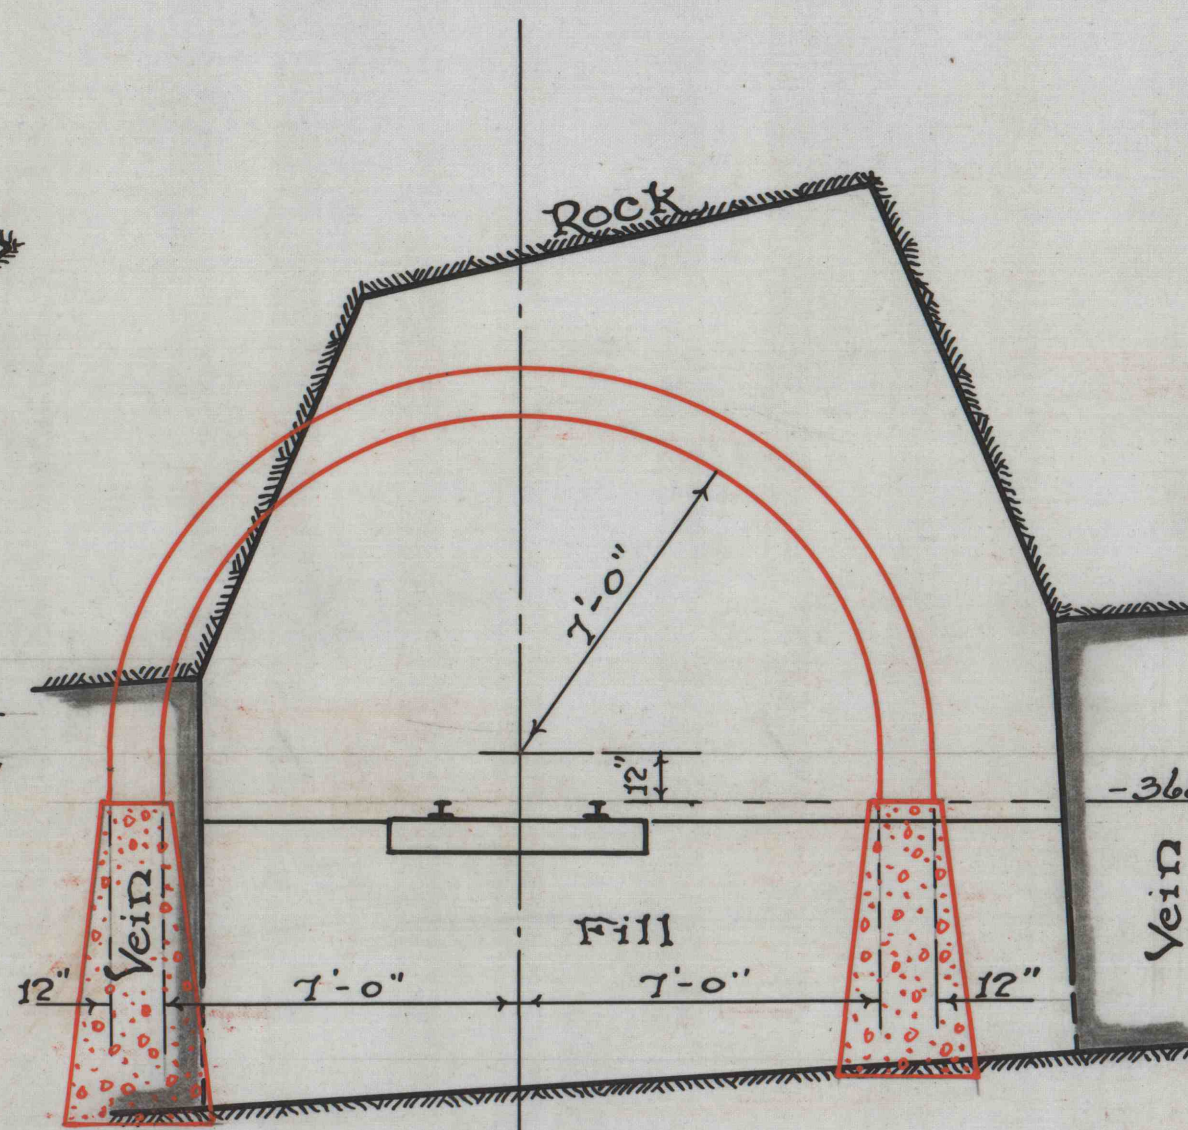


1/4" Section At 1+15.5

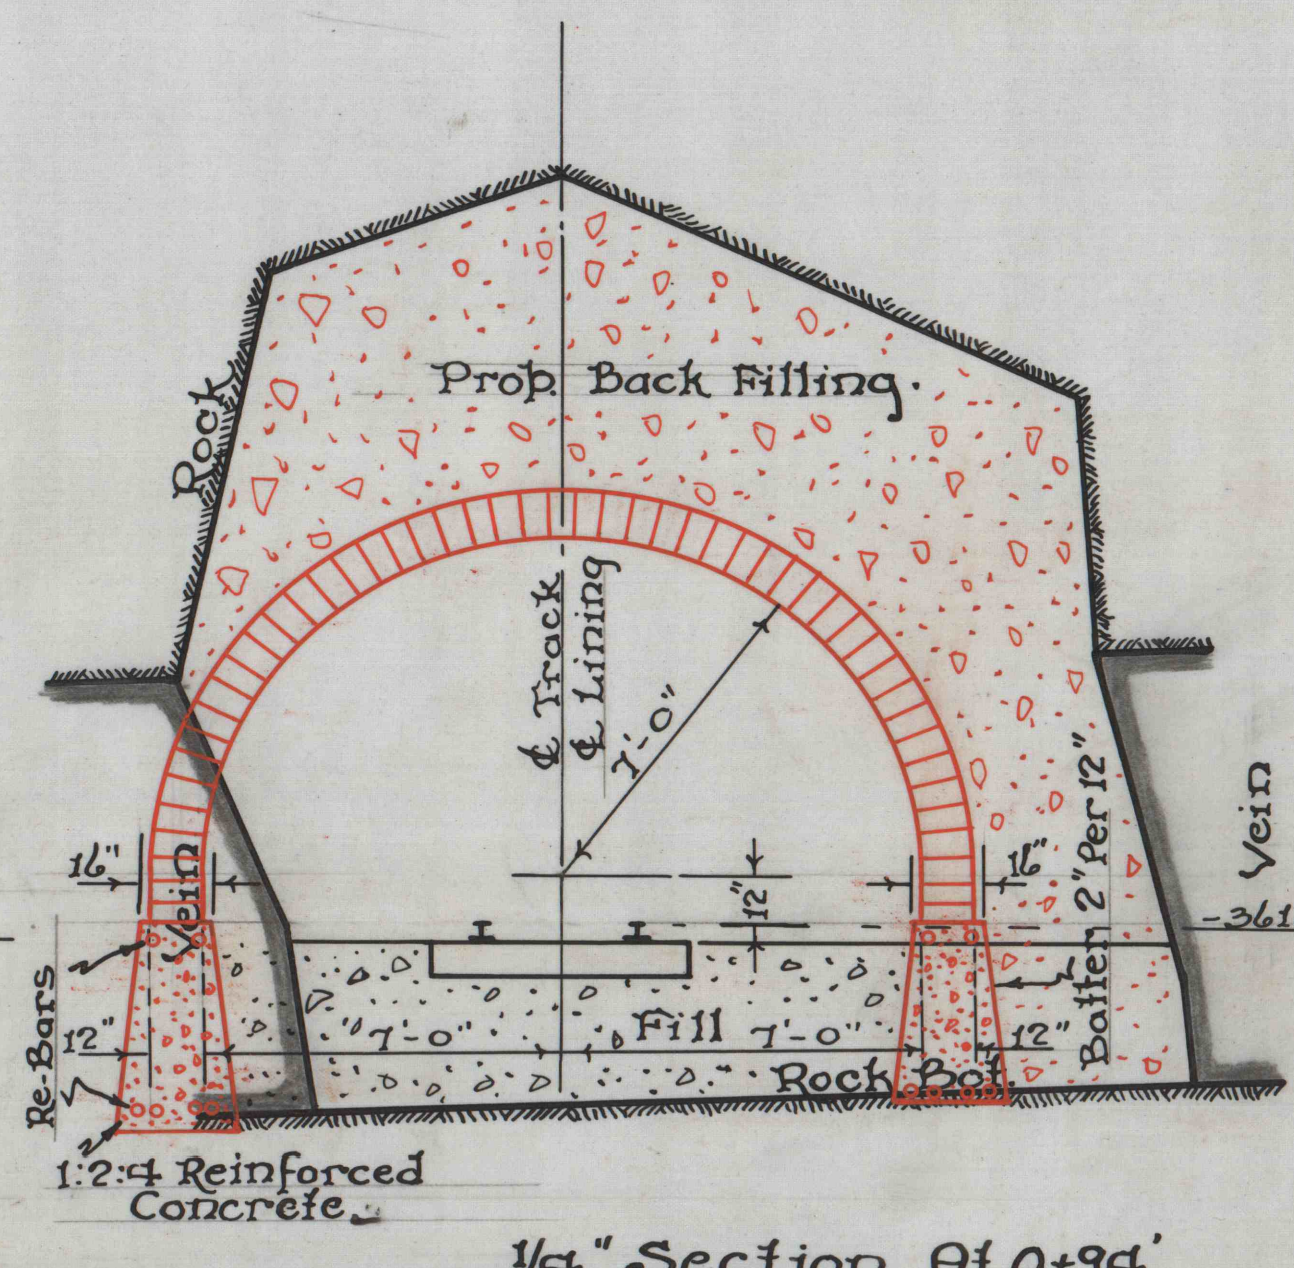


1/4" Section At 0+94

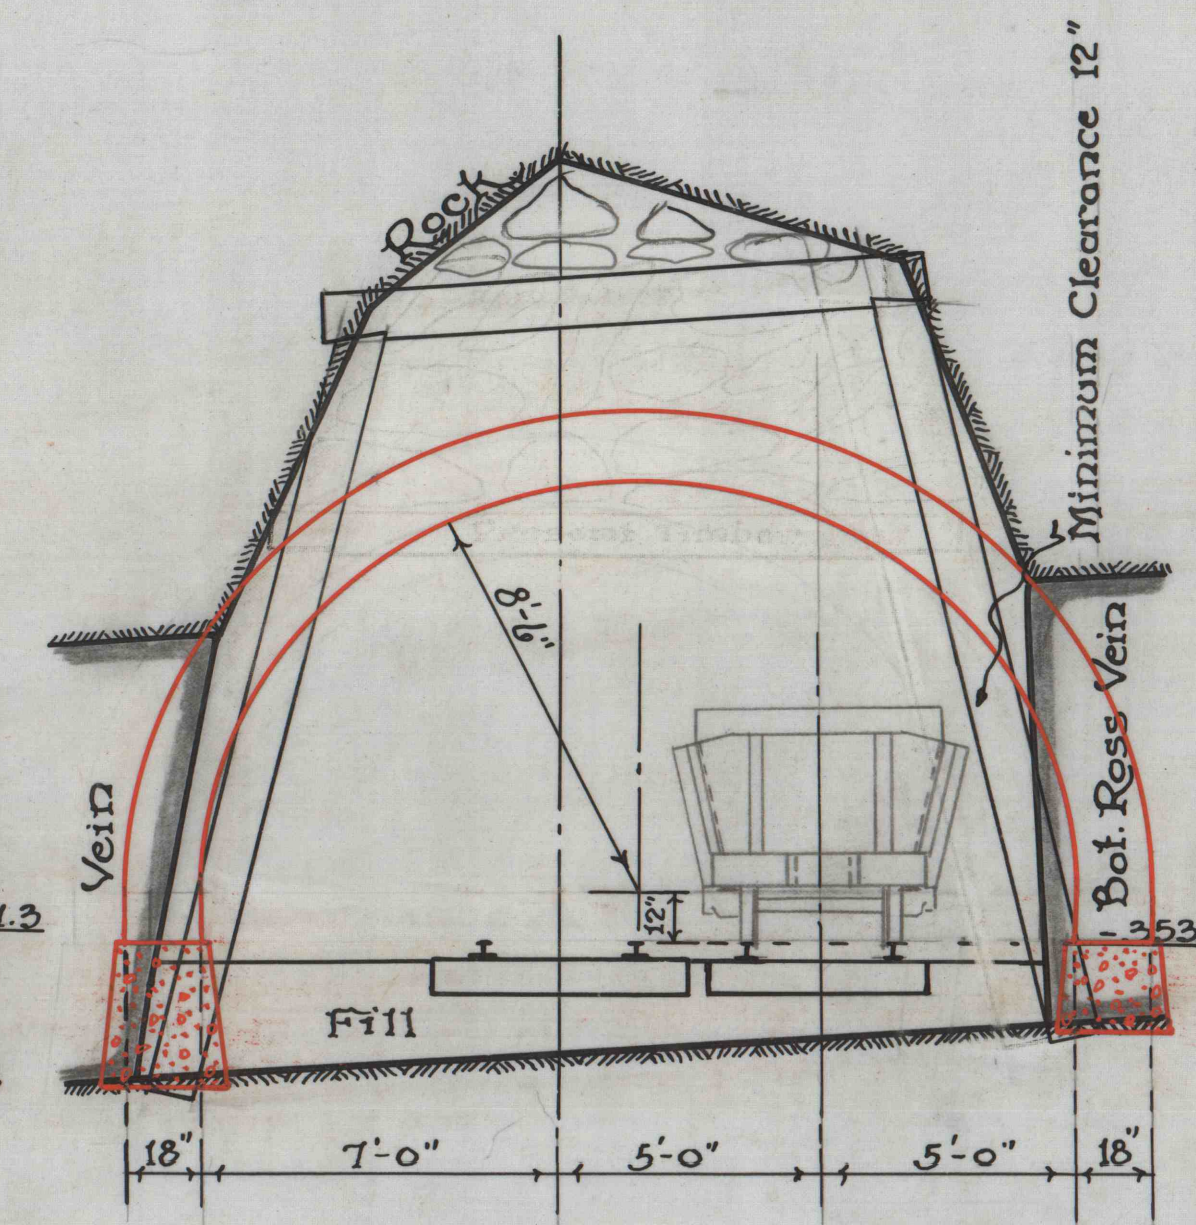



1/4" Section At 0+446

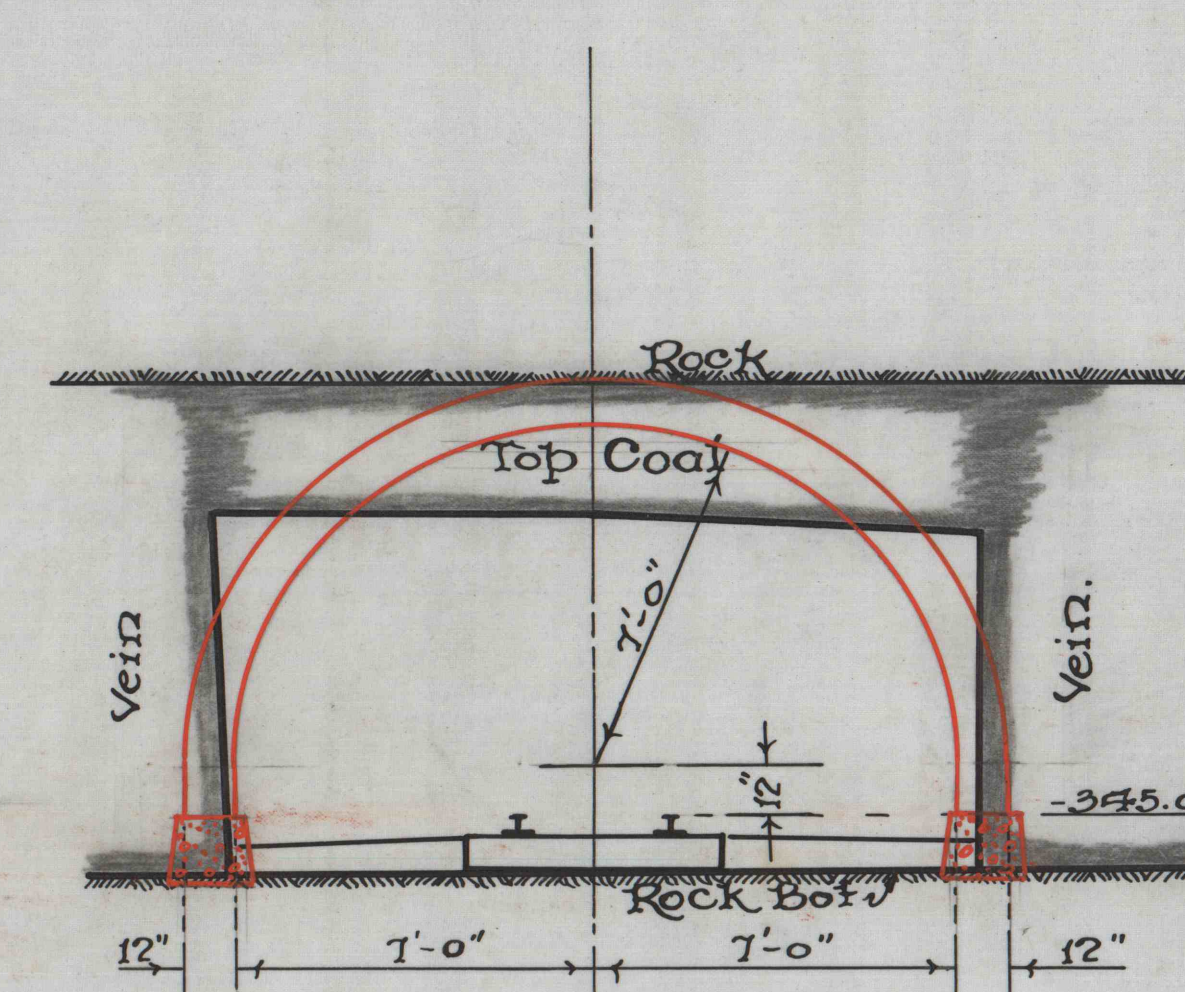


1/4" Section At 0+0

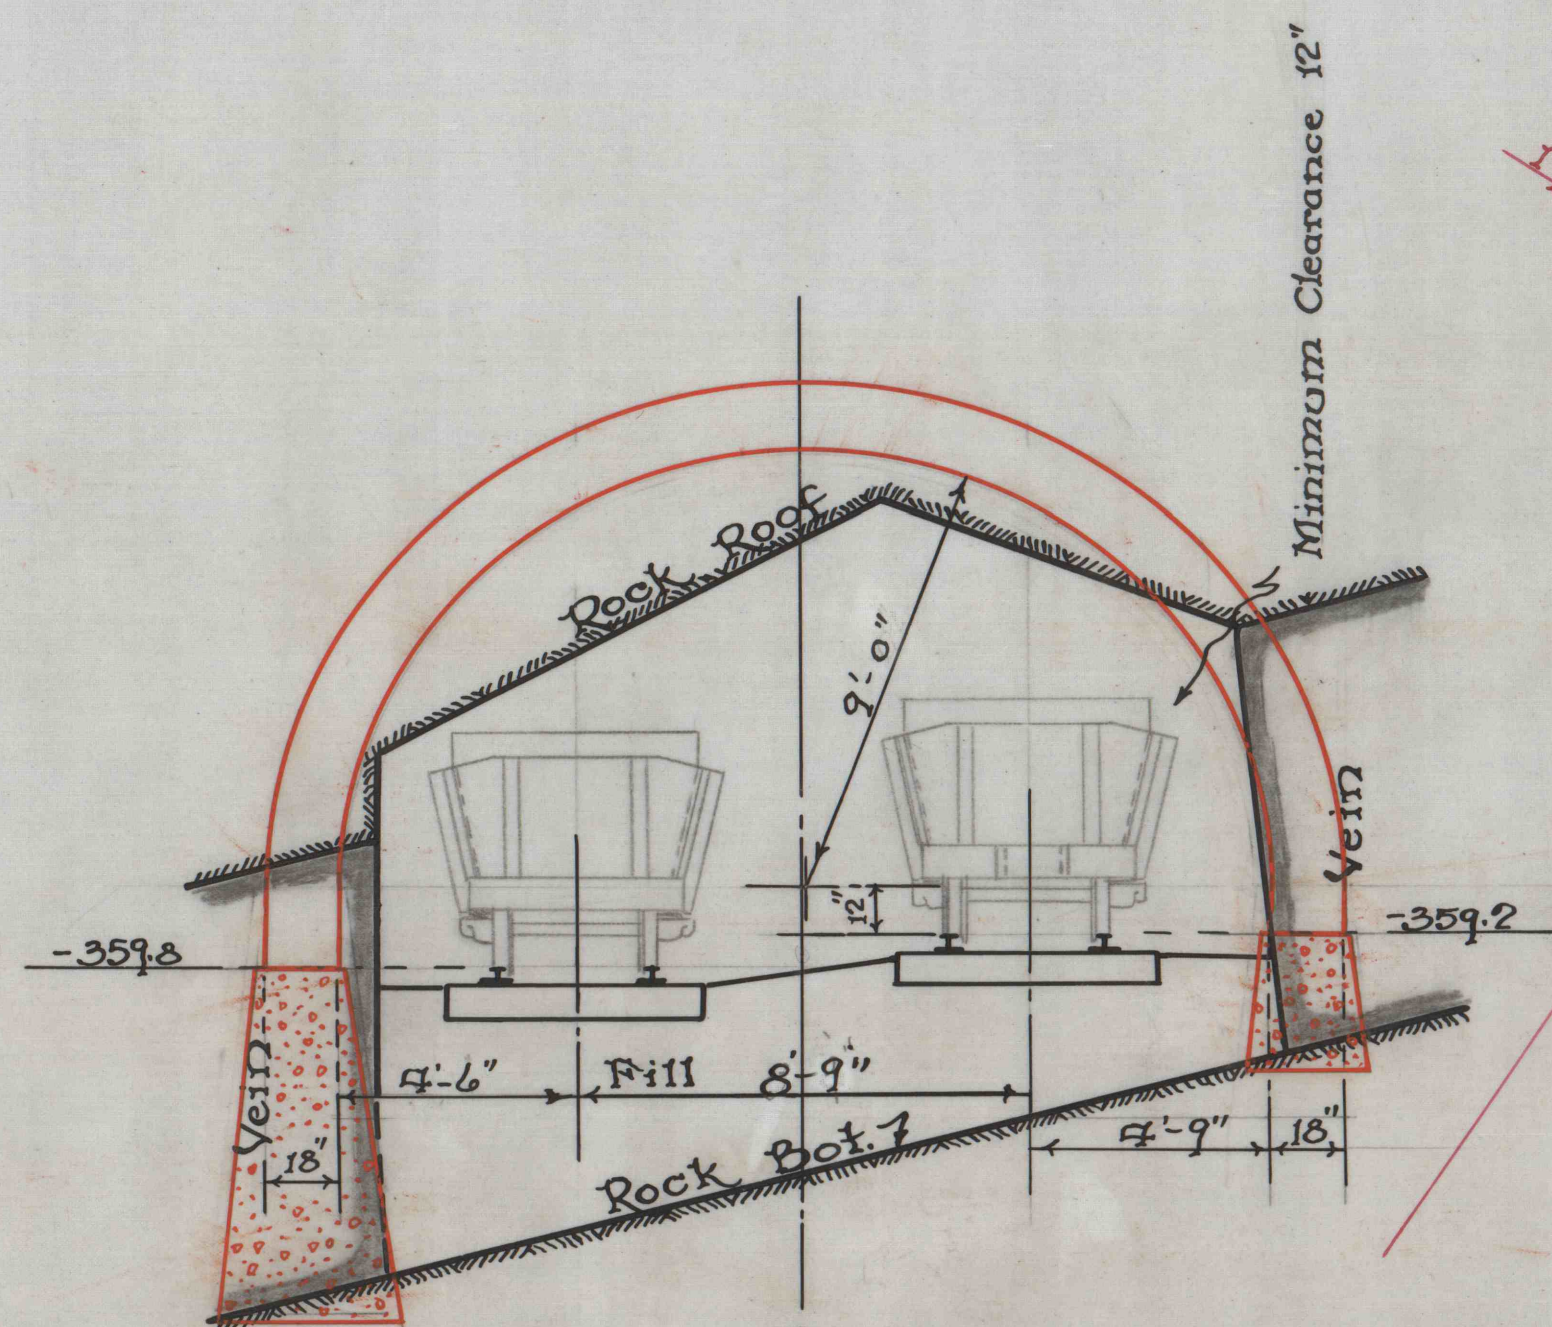

1/4" Section C-C

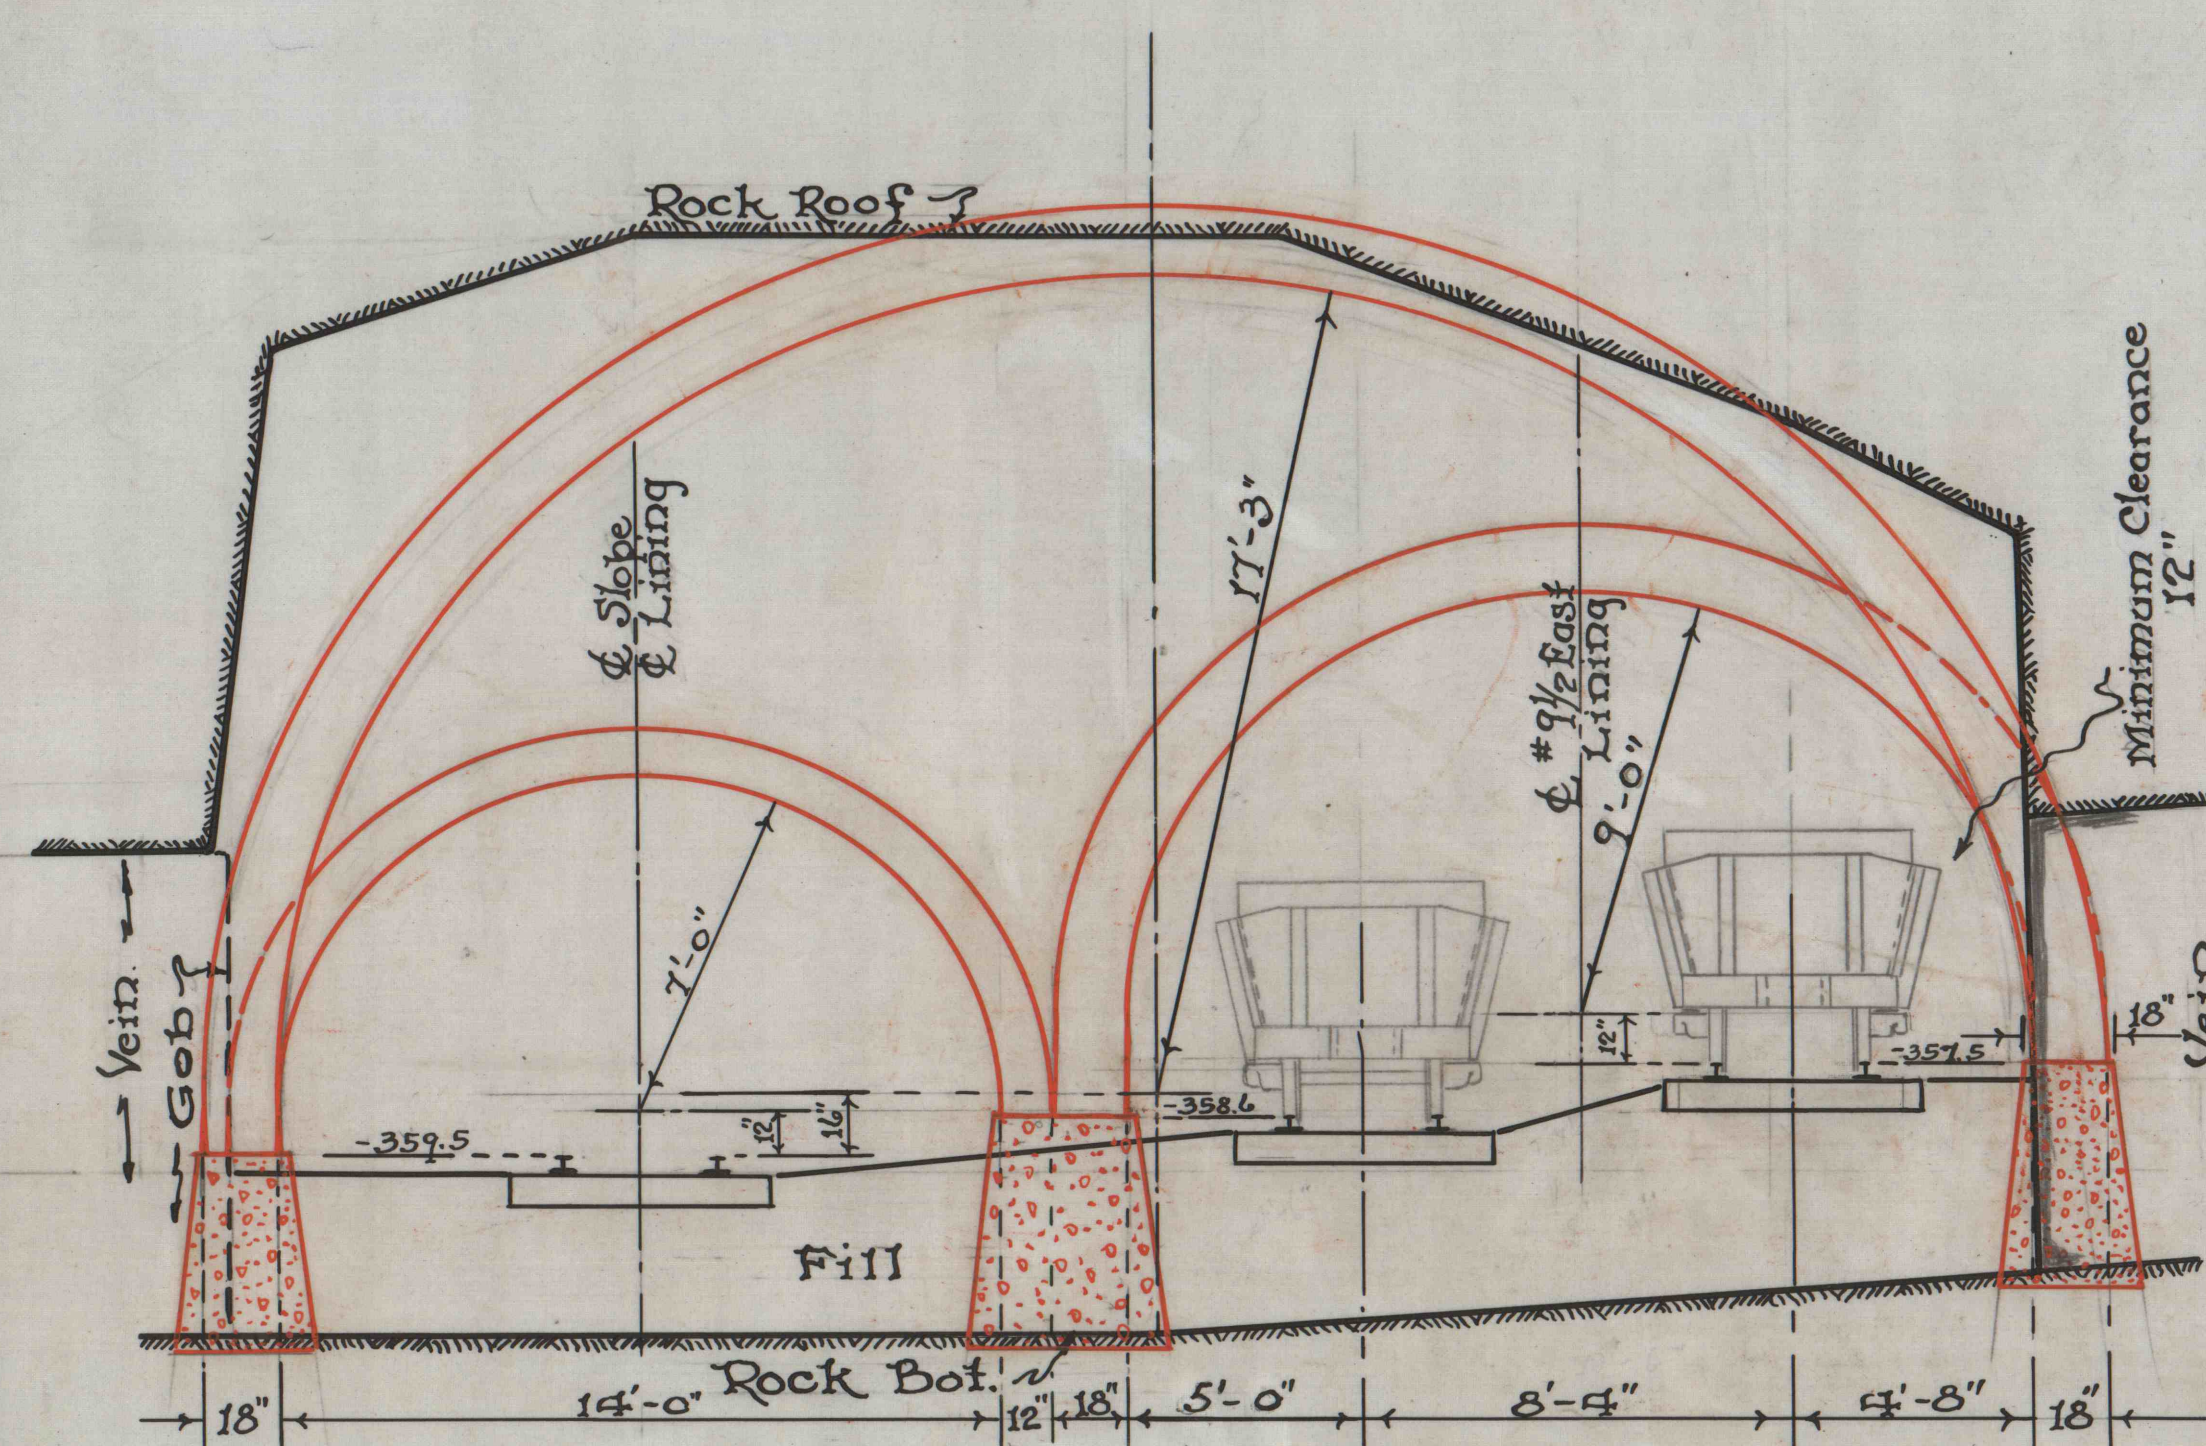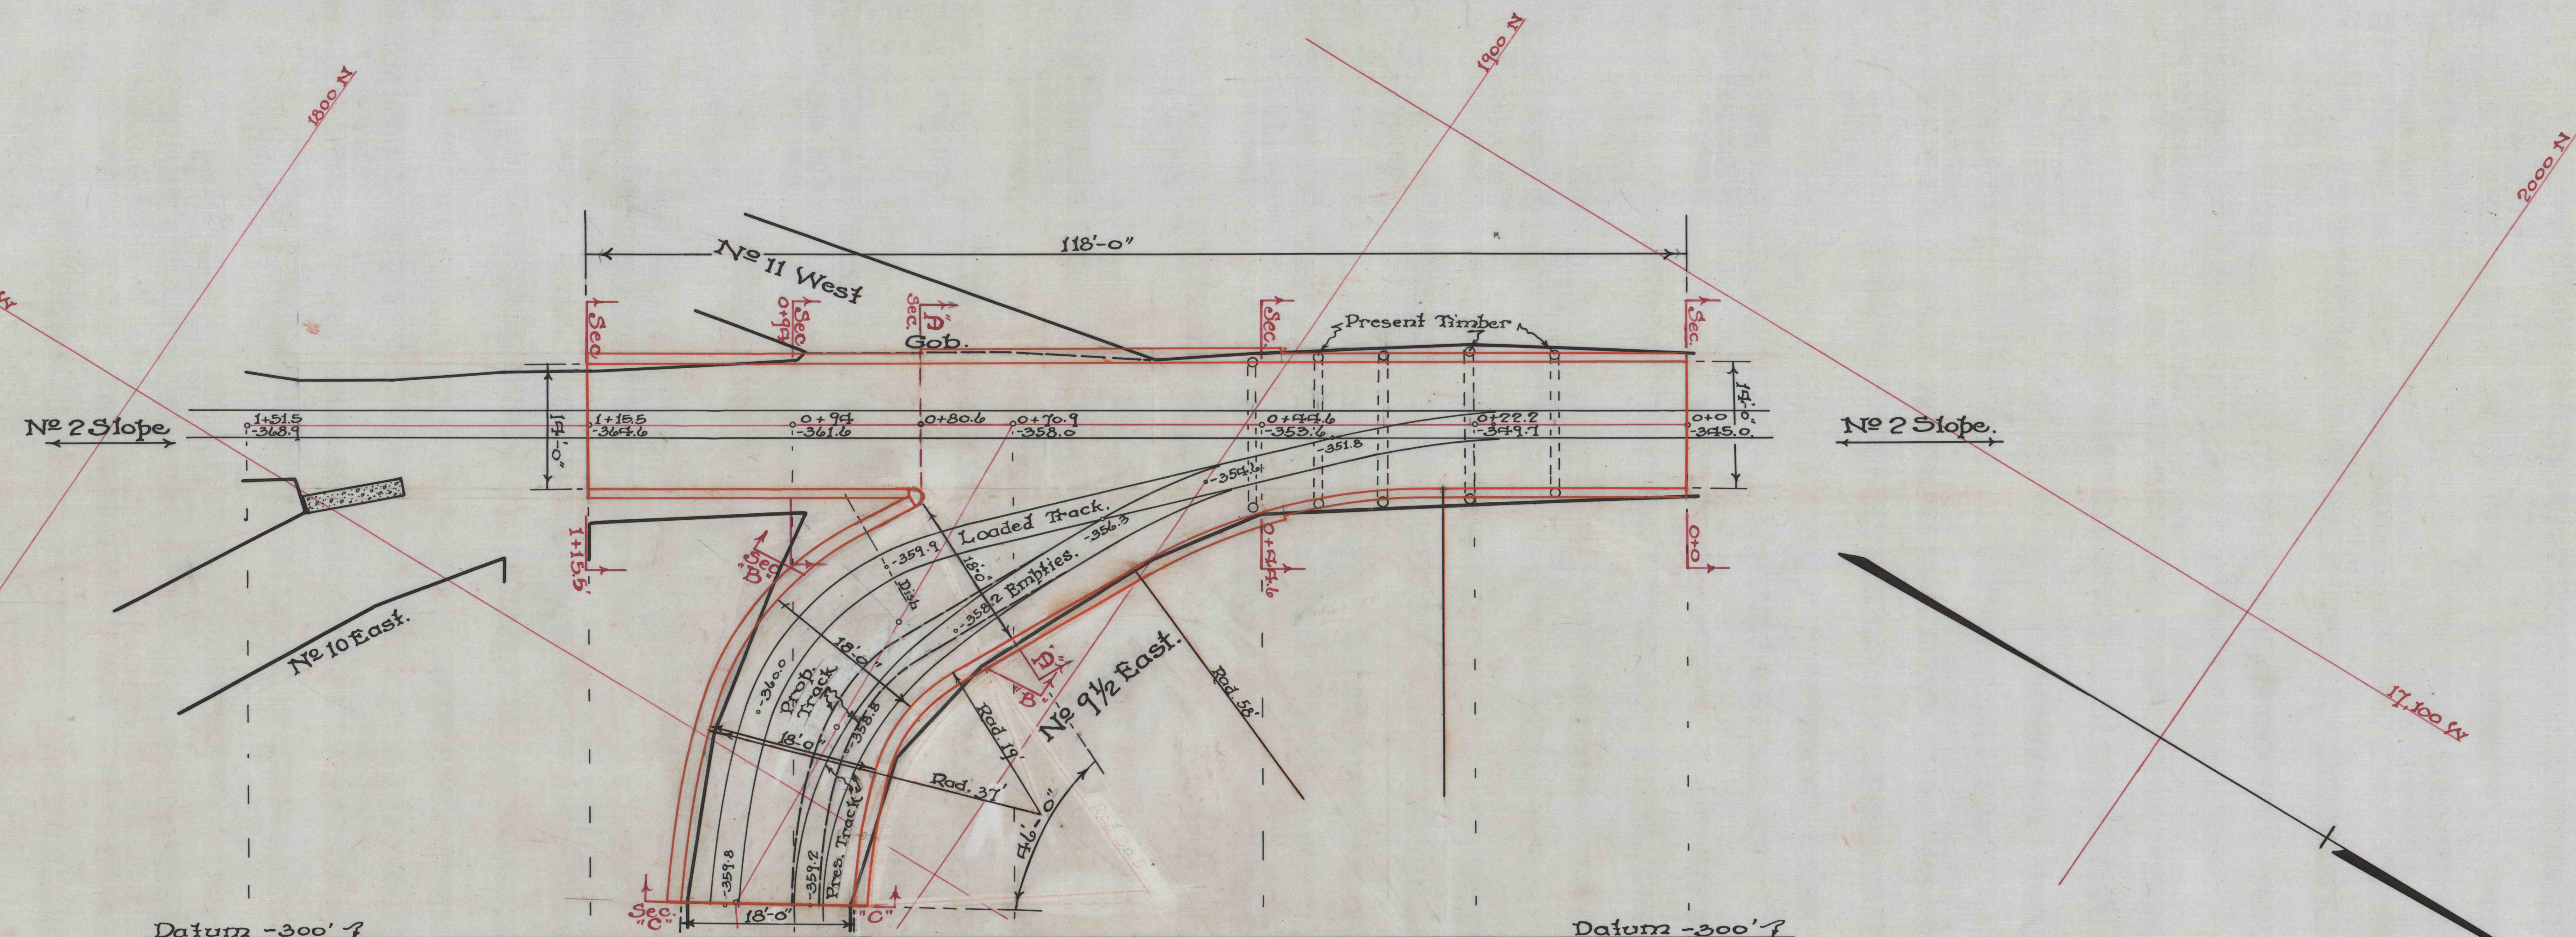

1/4" Section At P-P

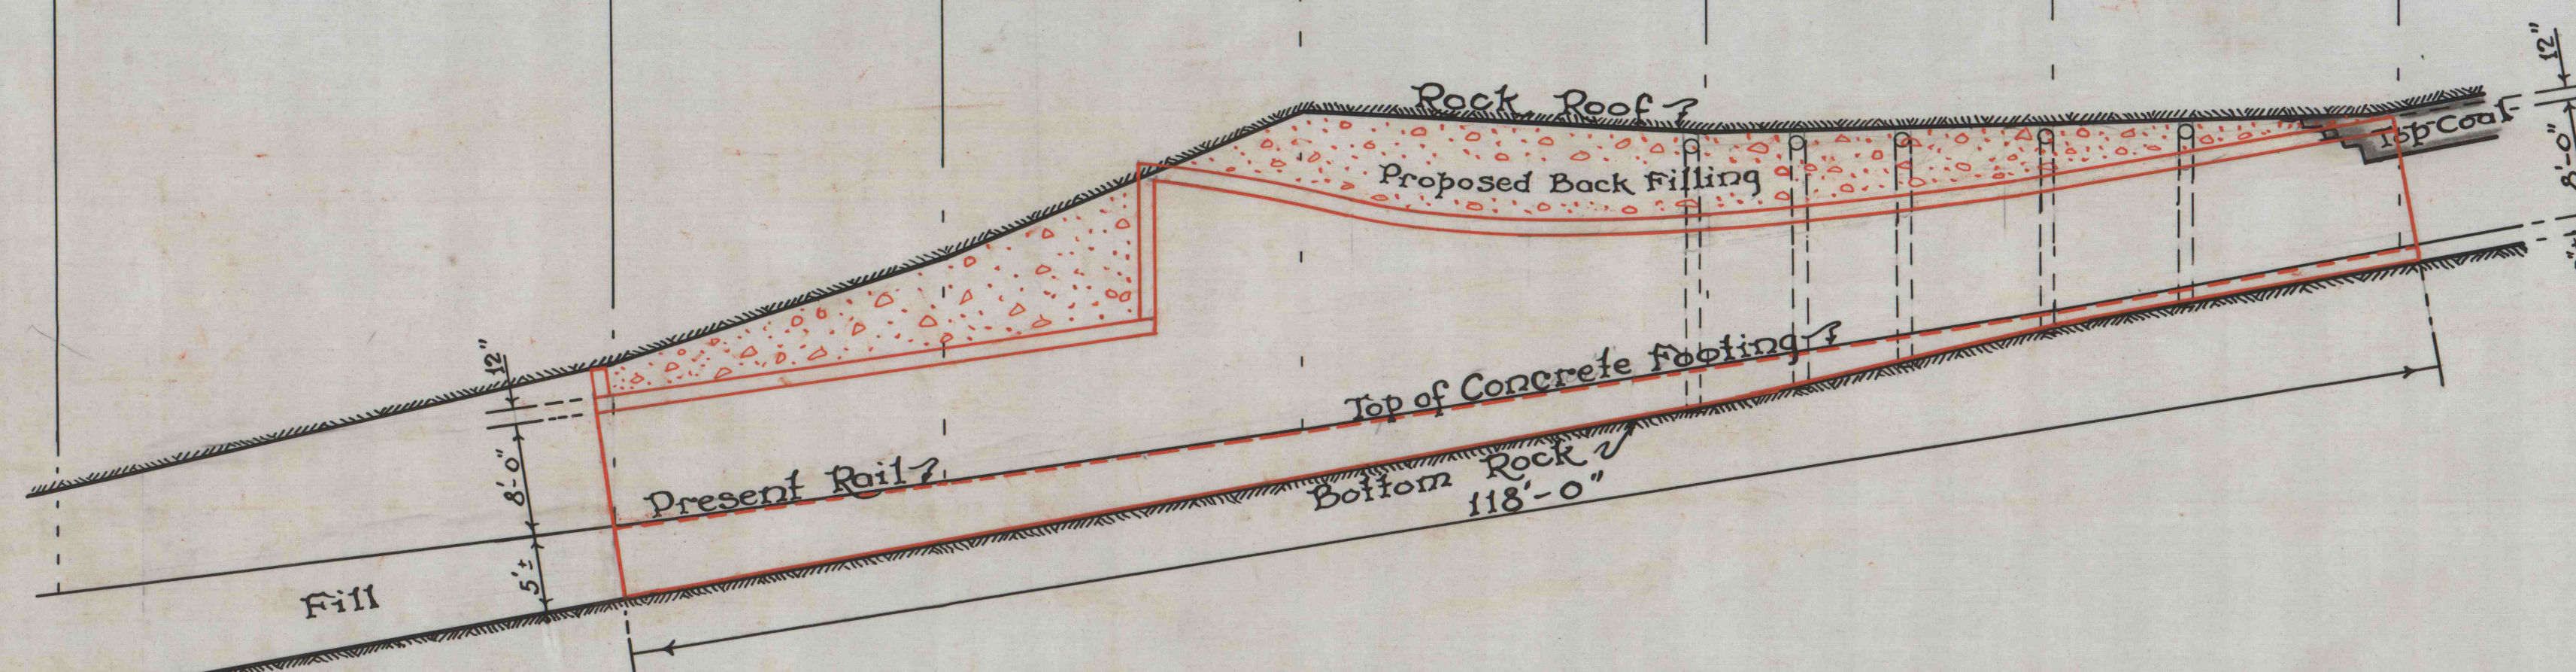

Profile on C. of No 2 Slope Track Scale 1"=10'

NOTTINGHAM COLLIERY
 BOTTOM ROSS VEIN
 No 2 SLOPE No 9 1/2 EAST
 PROPOSED SCHAFER LINING
 Scale { Plan & Profile 1"=10' Mar. 1945.
 Sections 1"=4'