


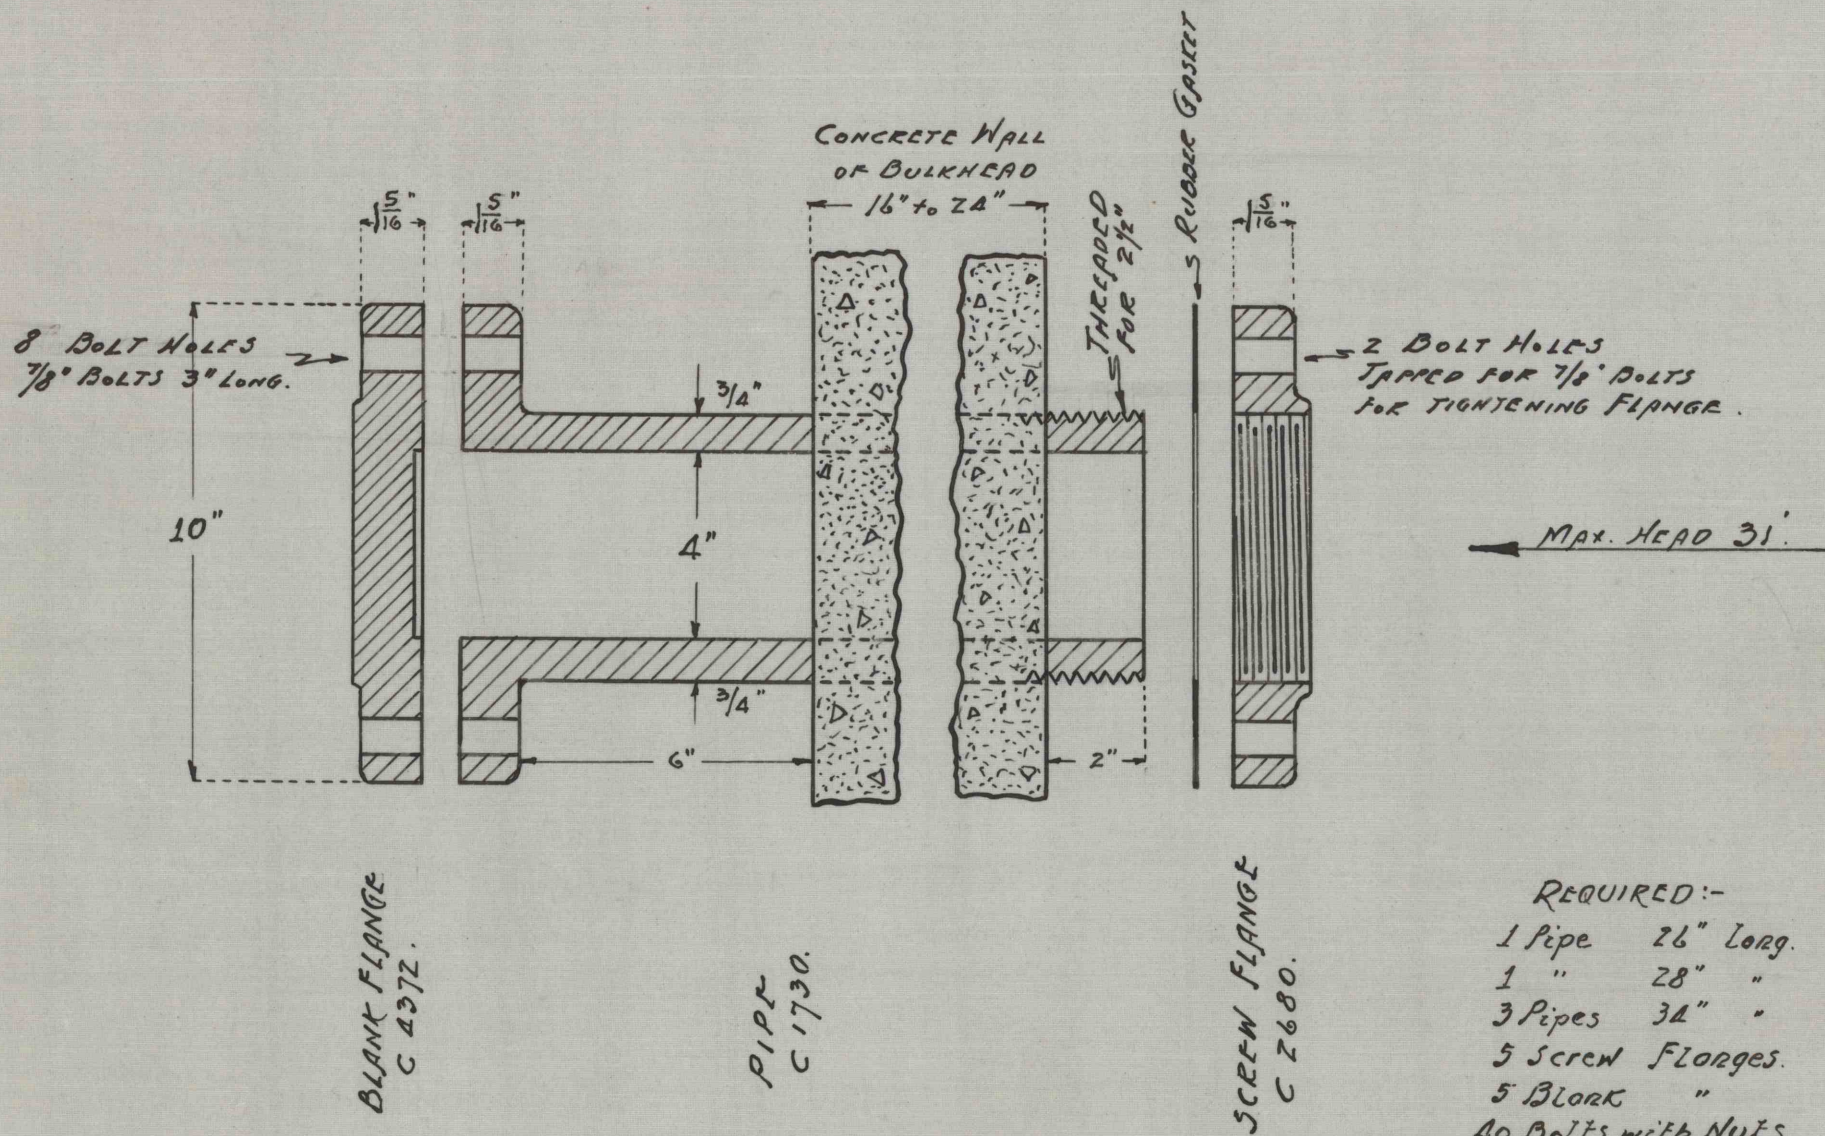

REQUIRED:-
 1 Pipe 26" Long.
 1 " 28" "
 3 Pipes 34" "
 5 Screw Flanges.
 5 Block "
 40 Bolts with NUTS.

SEE G.A.C.Co. MACH. DRAW. B-315.

SKETCH SHOWING BRONZE PIPE & FLANGES
 TO BE USED FOR DRAINING BULKHEADS

MINING AUTH. NO 15882.

MAINTAINANCE NO 1192.

NOV. 25. '12.