

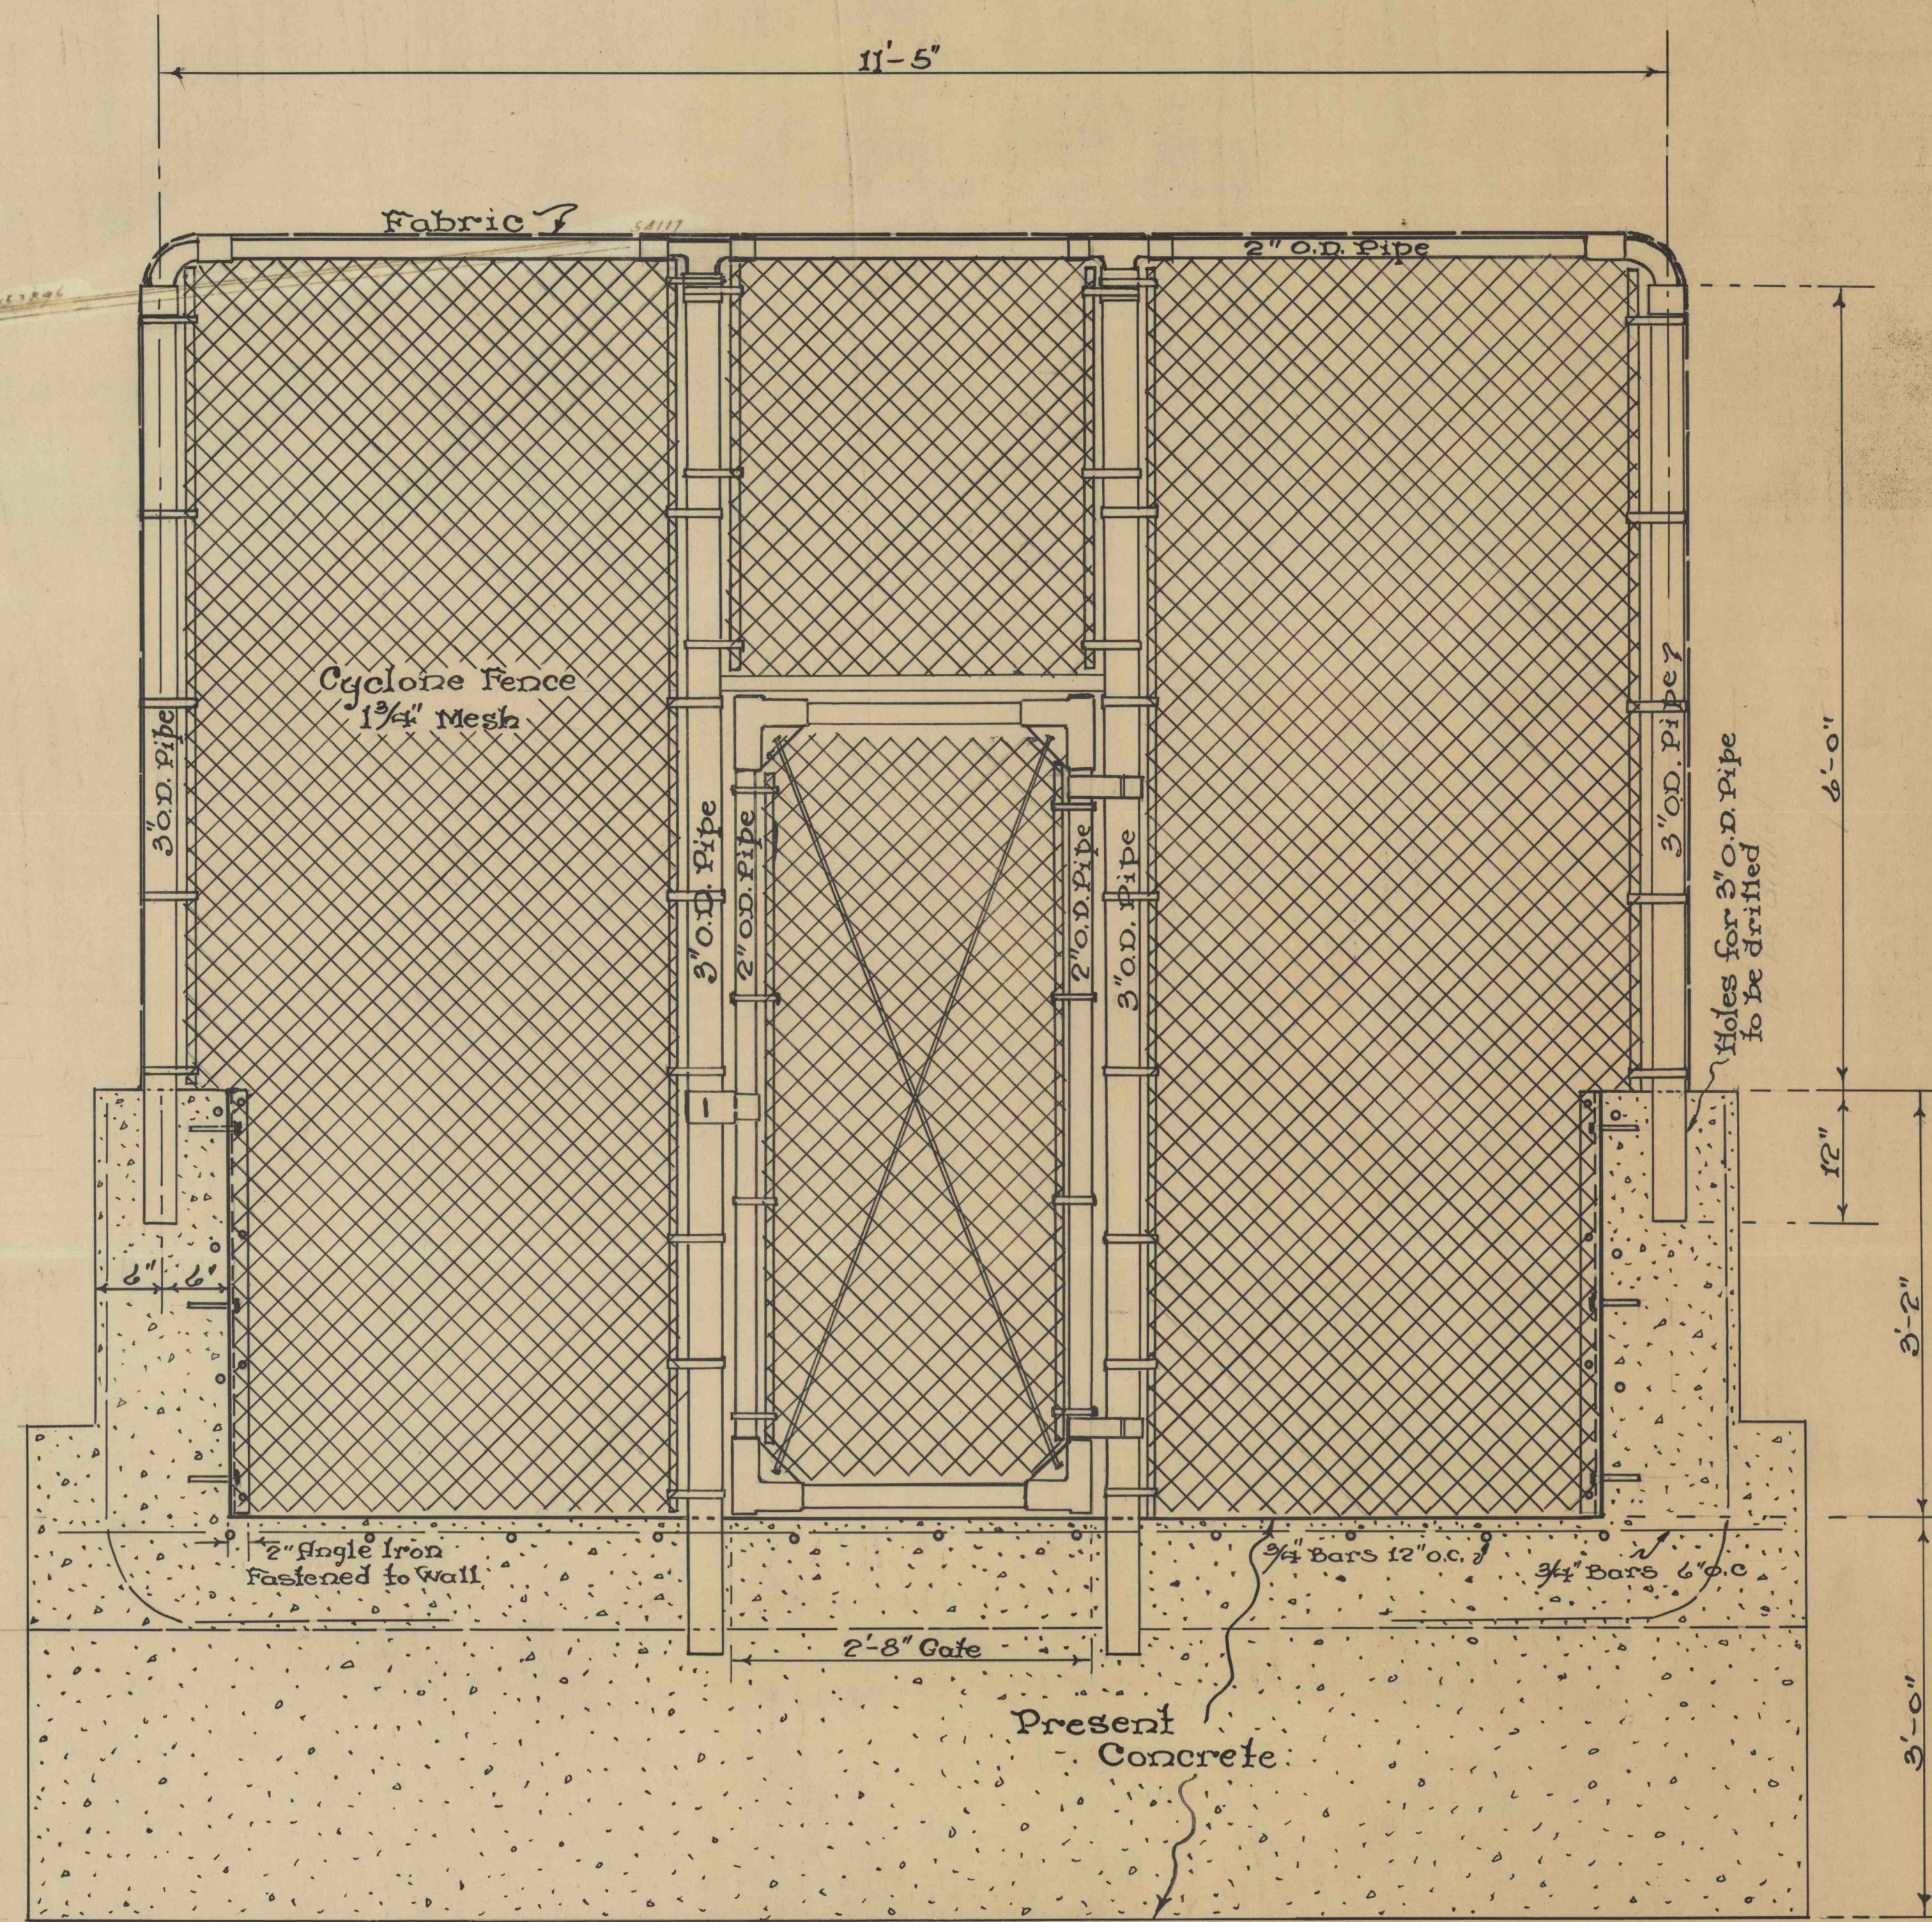
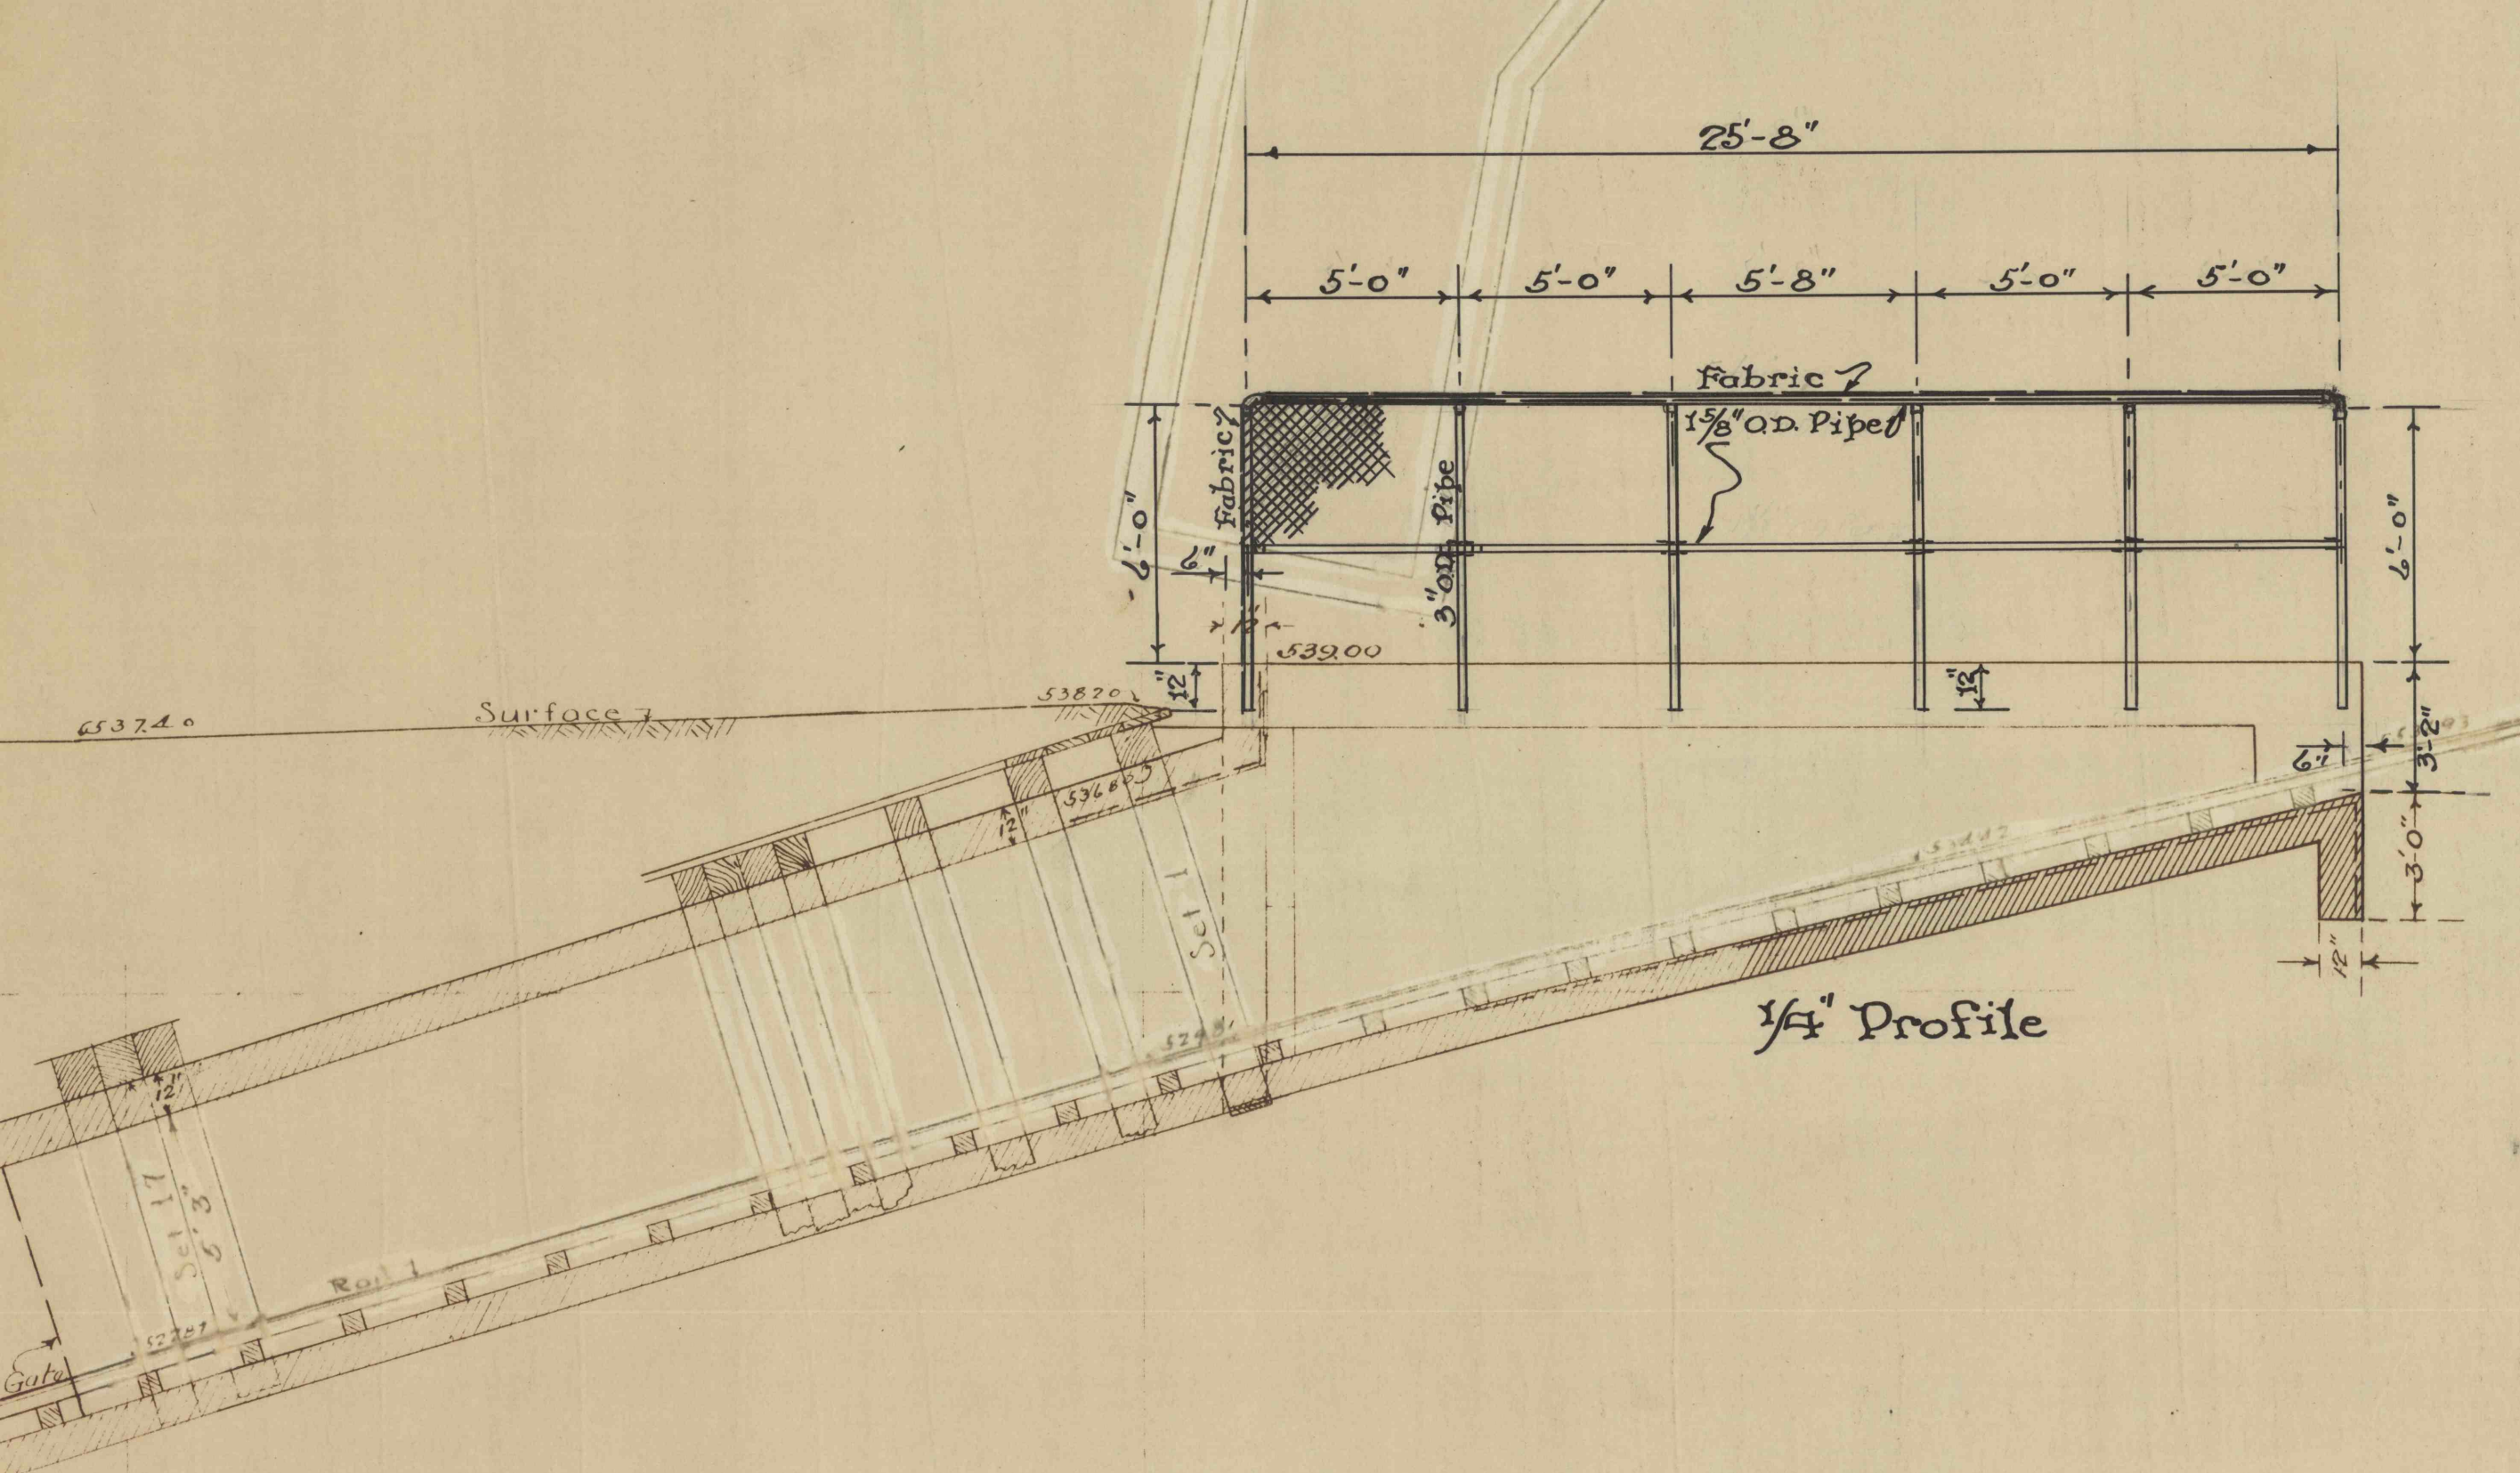


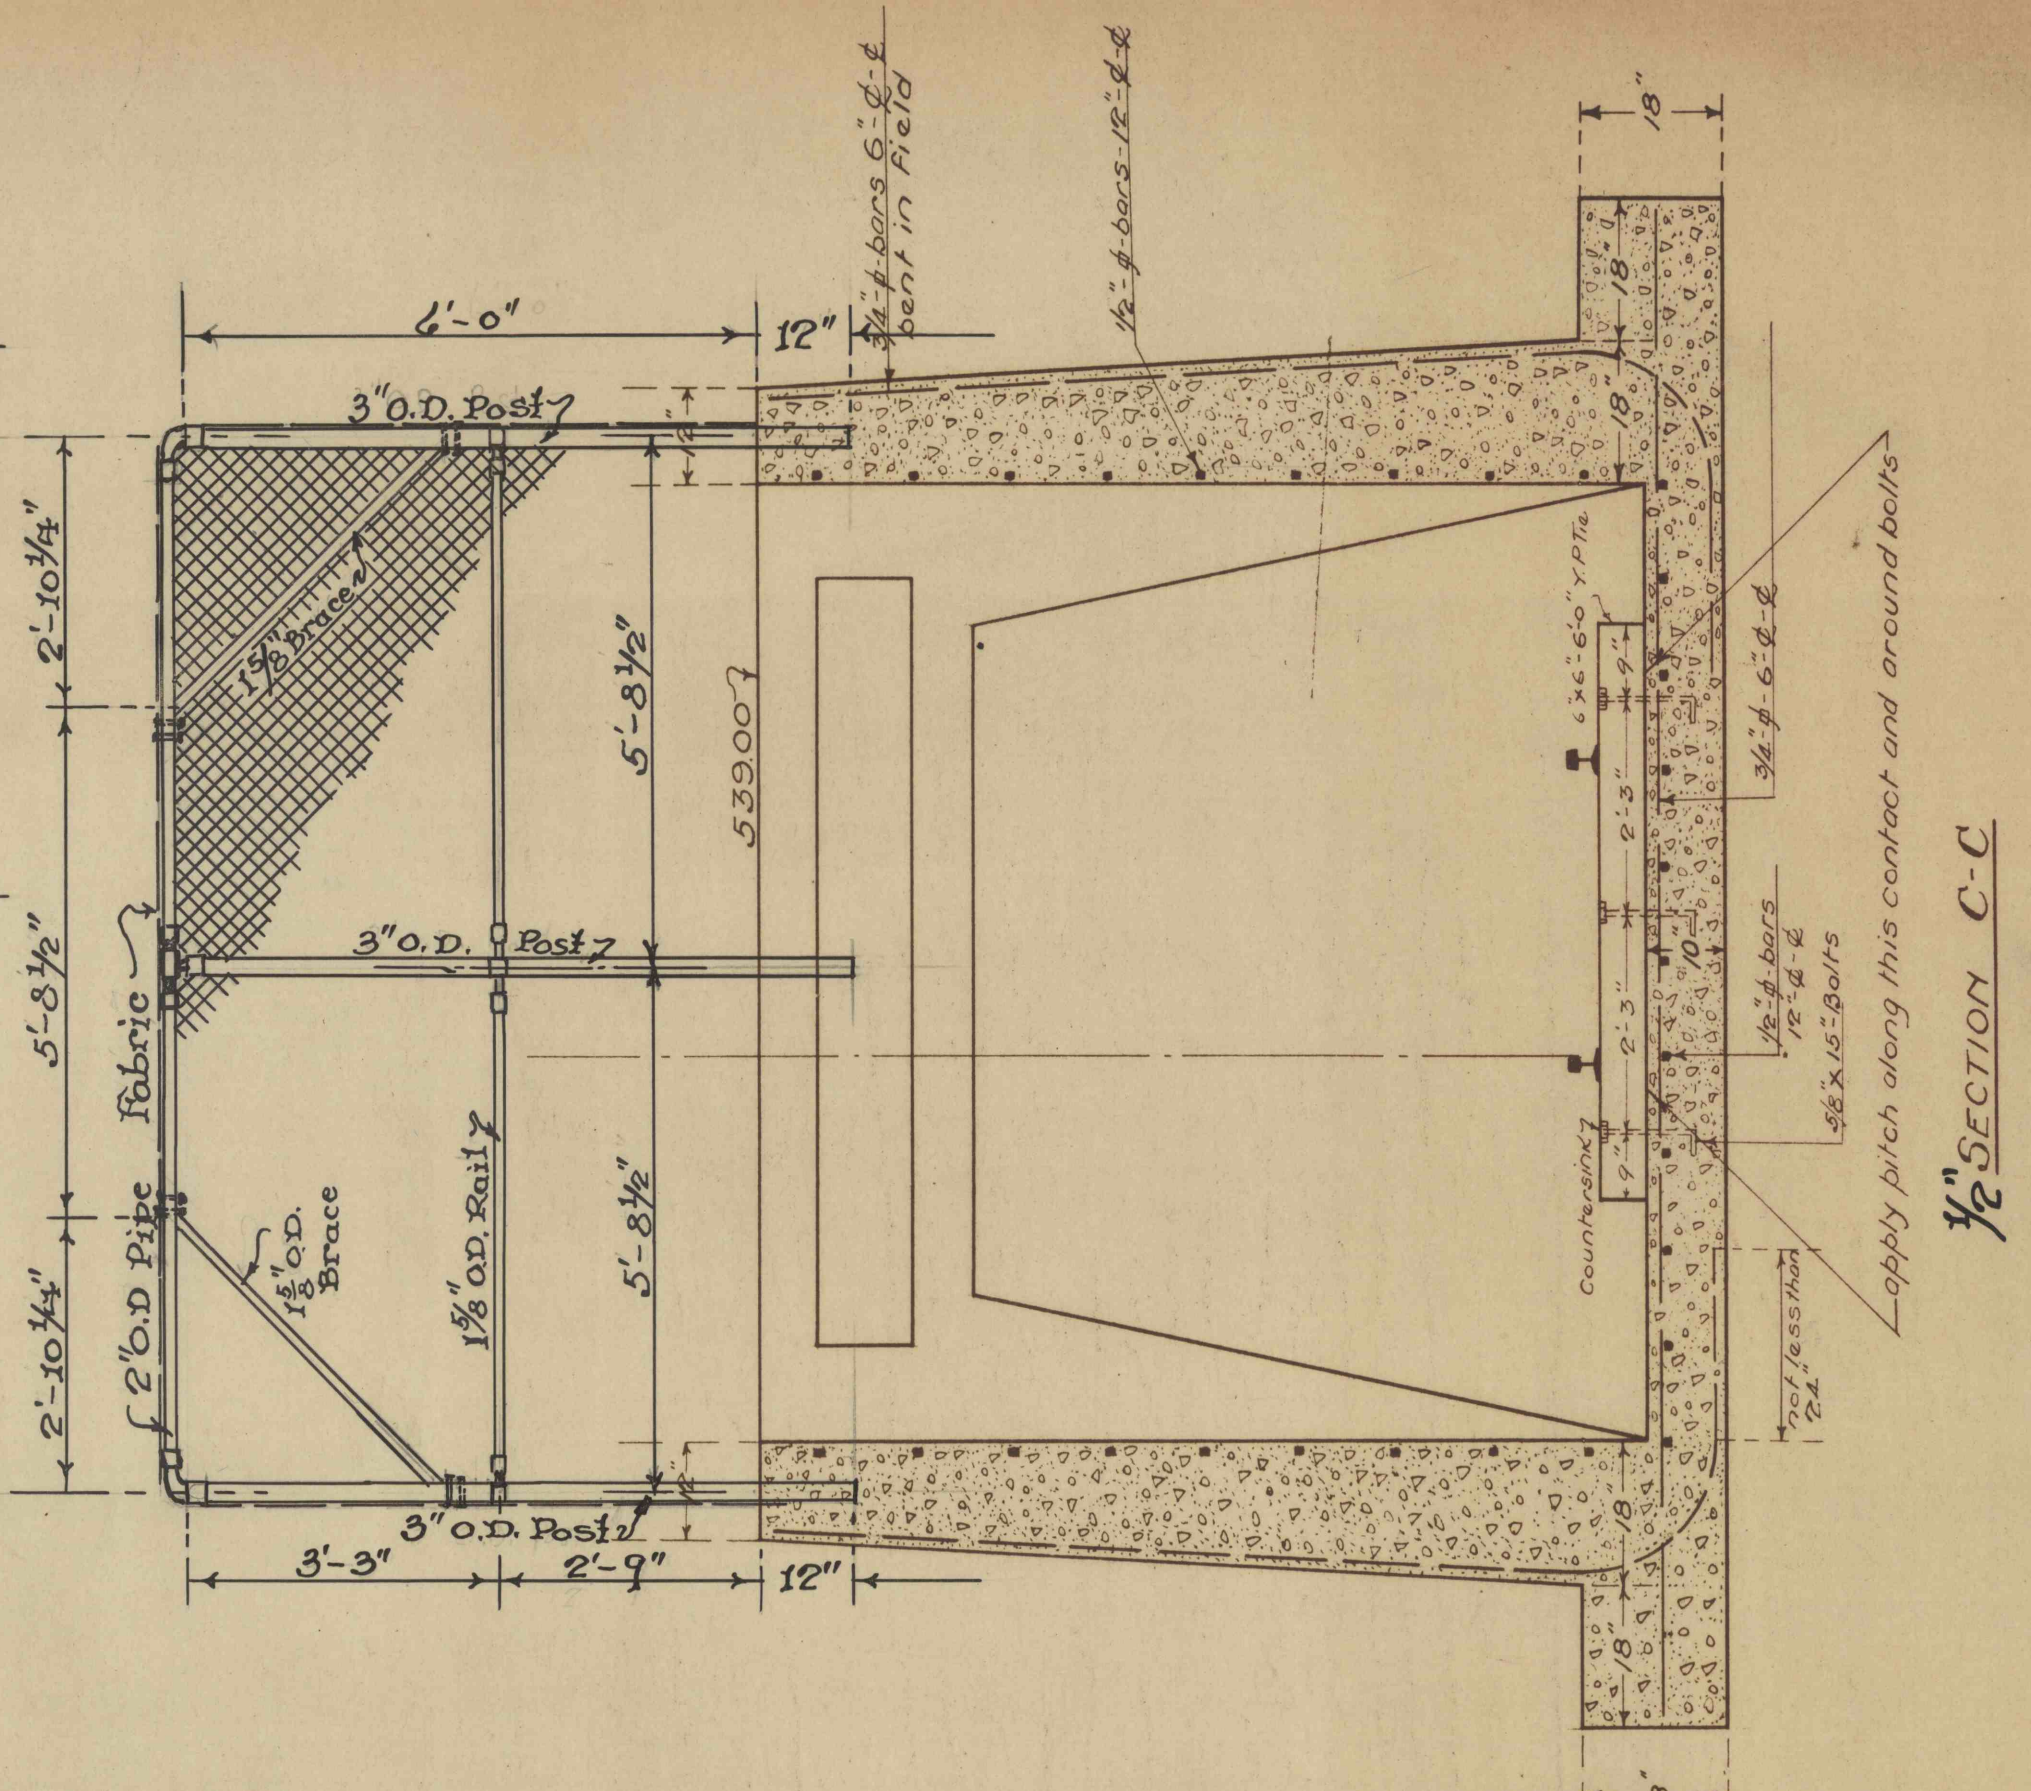

Nottingham Colliery
 Surface
 Proposed Cyclone Fence Enclosing
 of Parrish Slope.
 Scales As Shown 6/15/49.
 Plan No 2

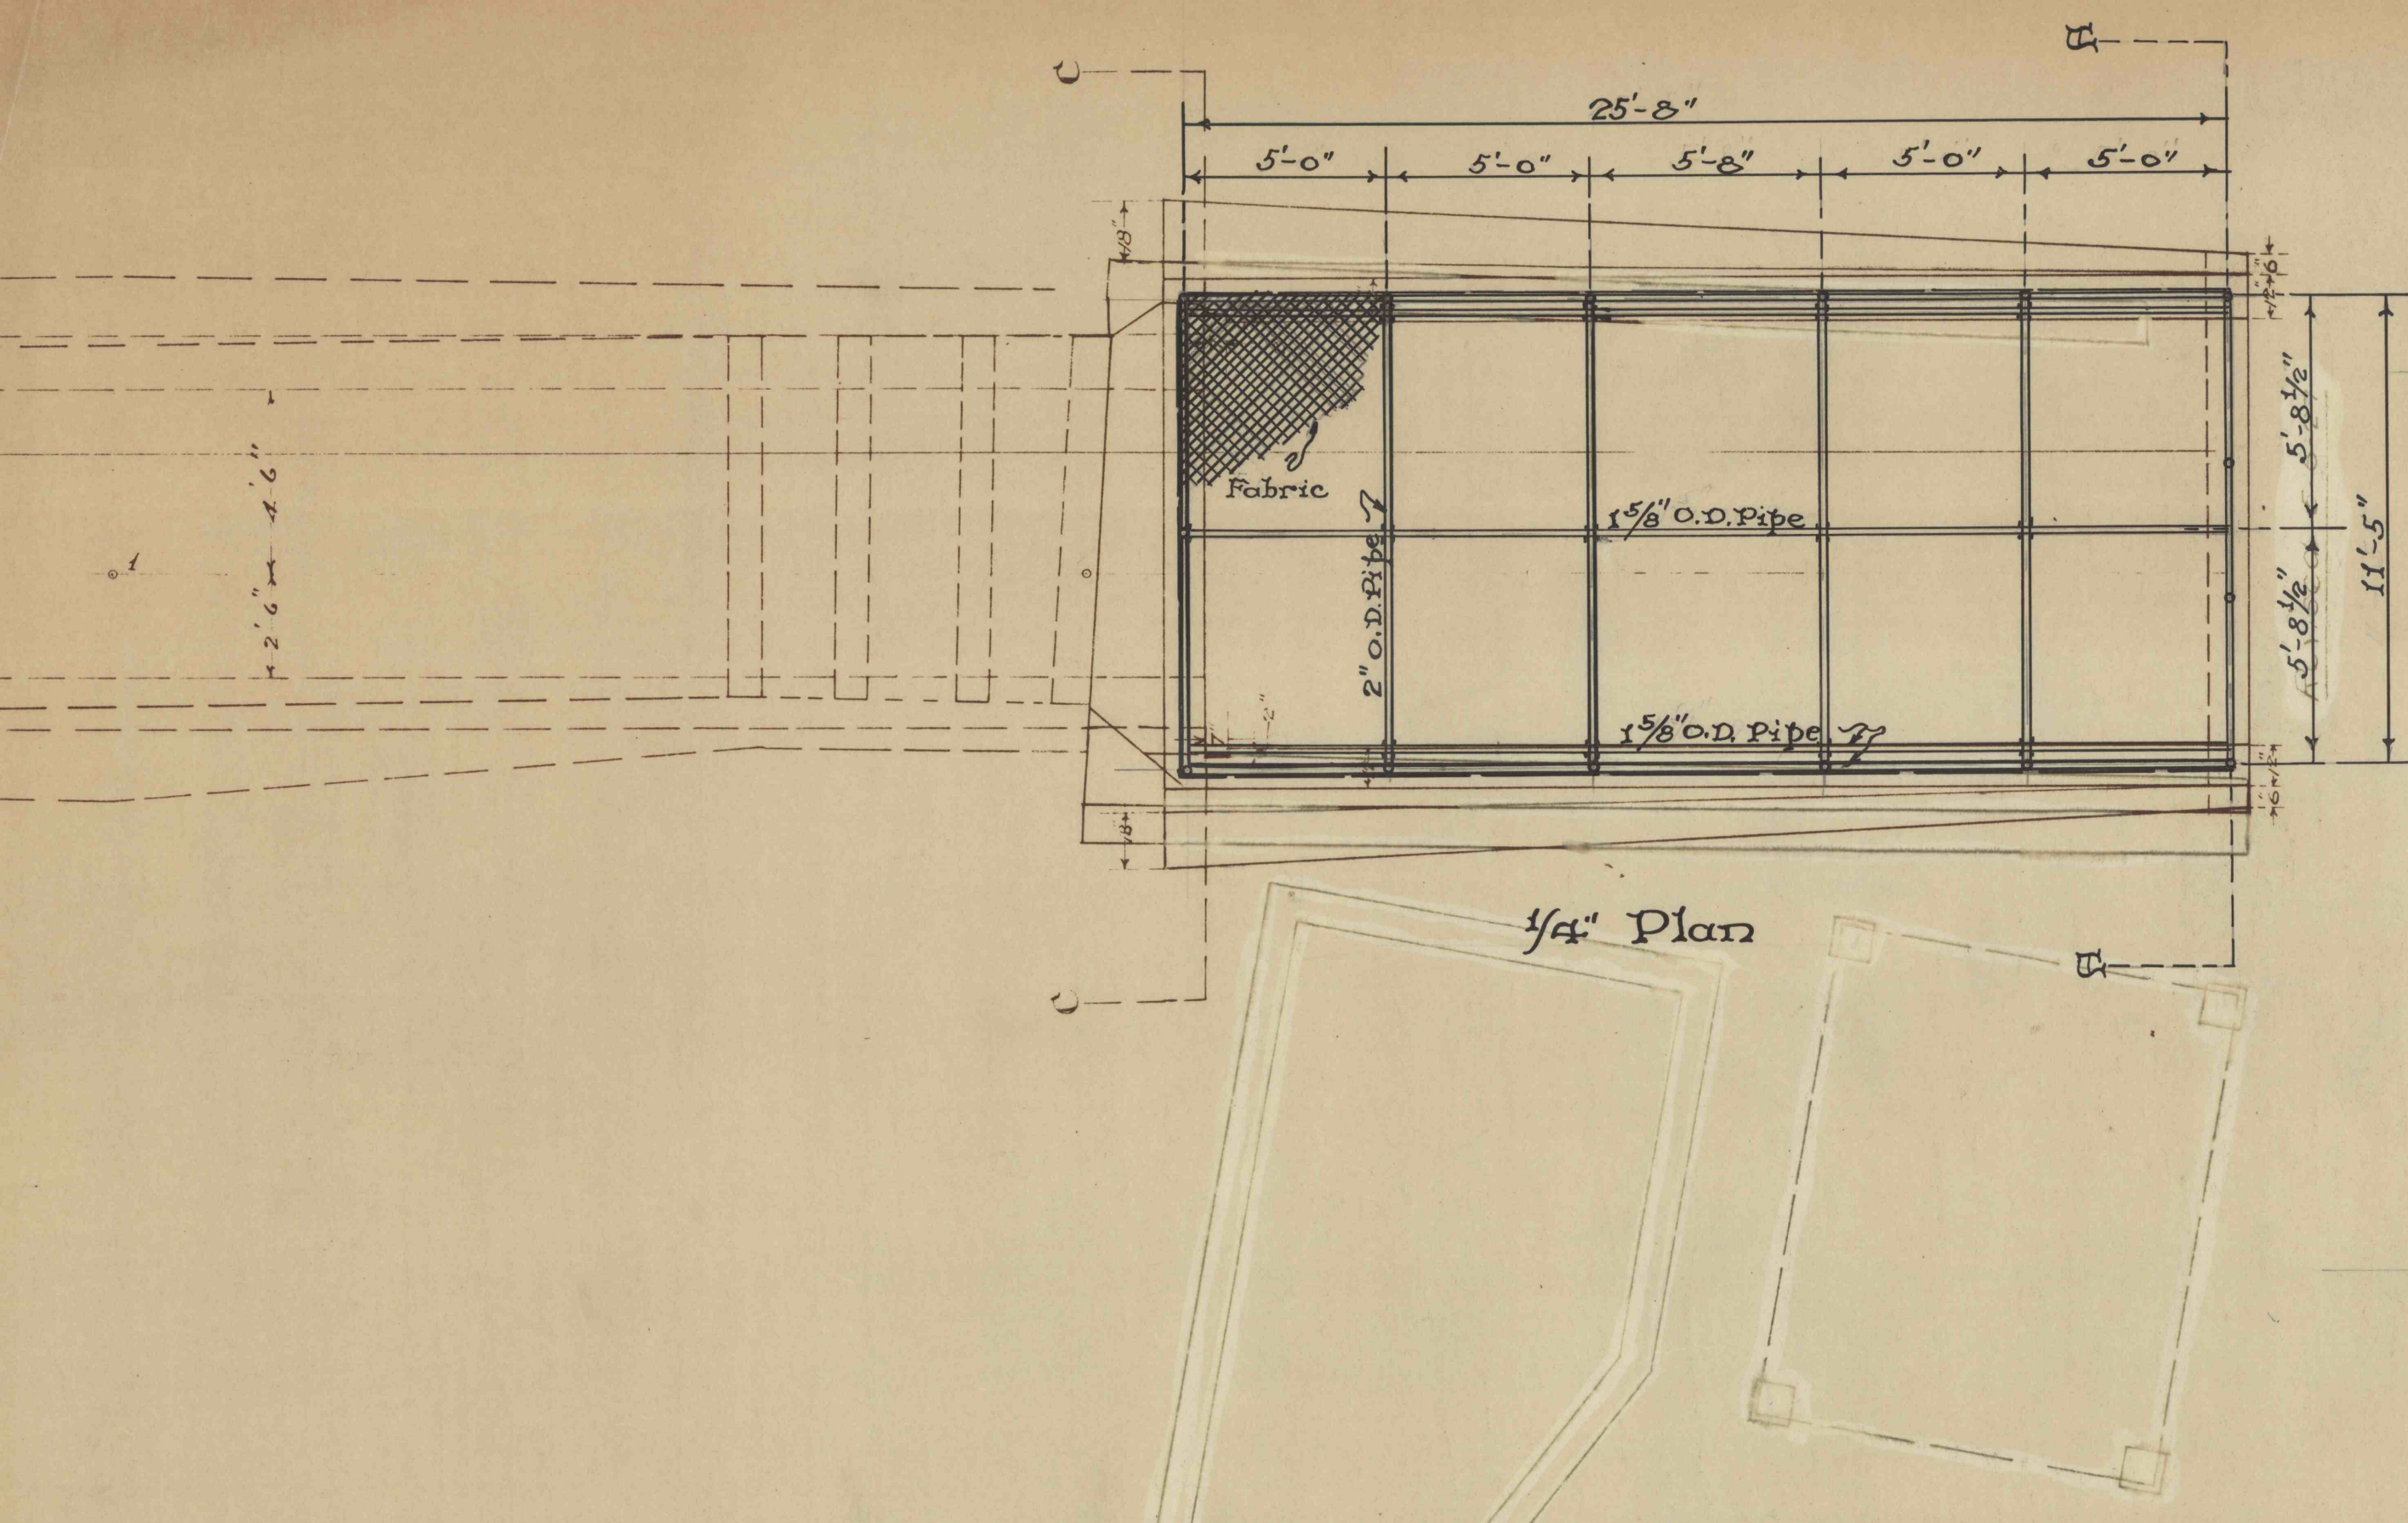