



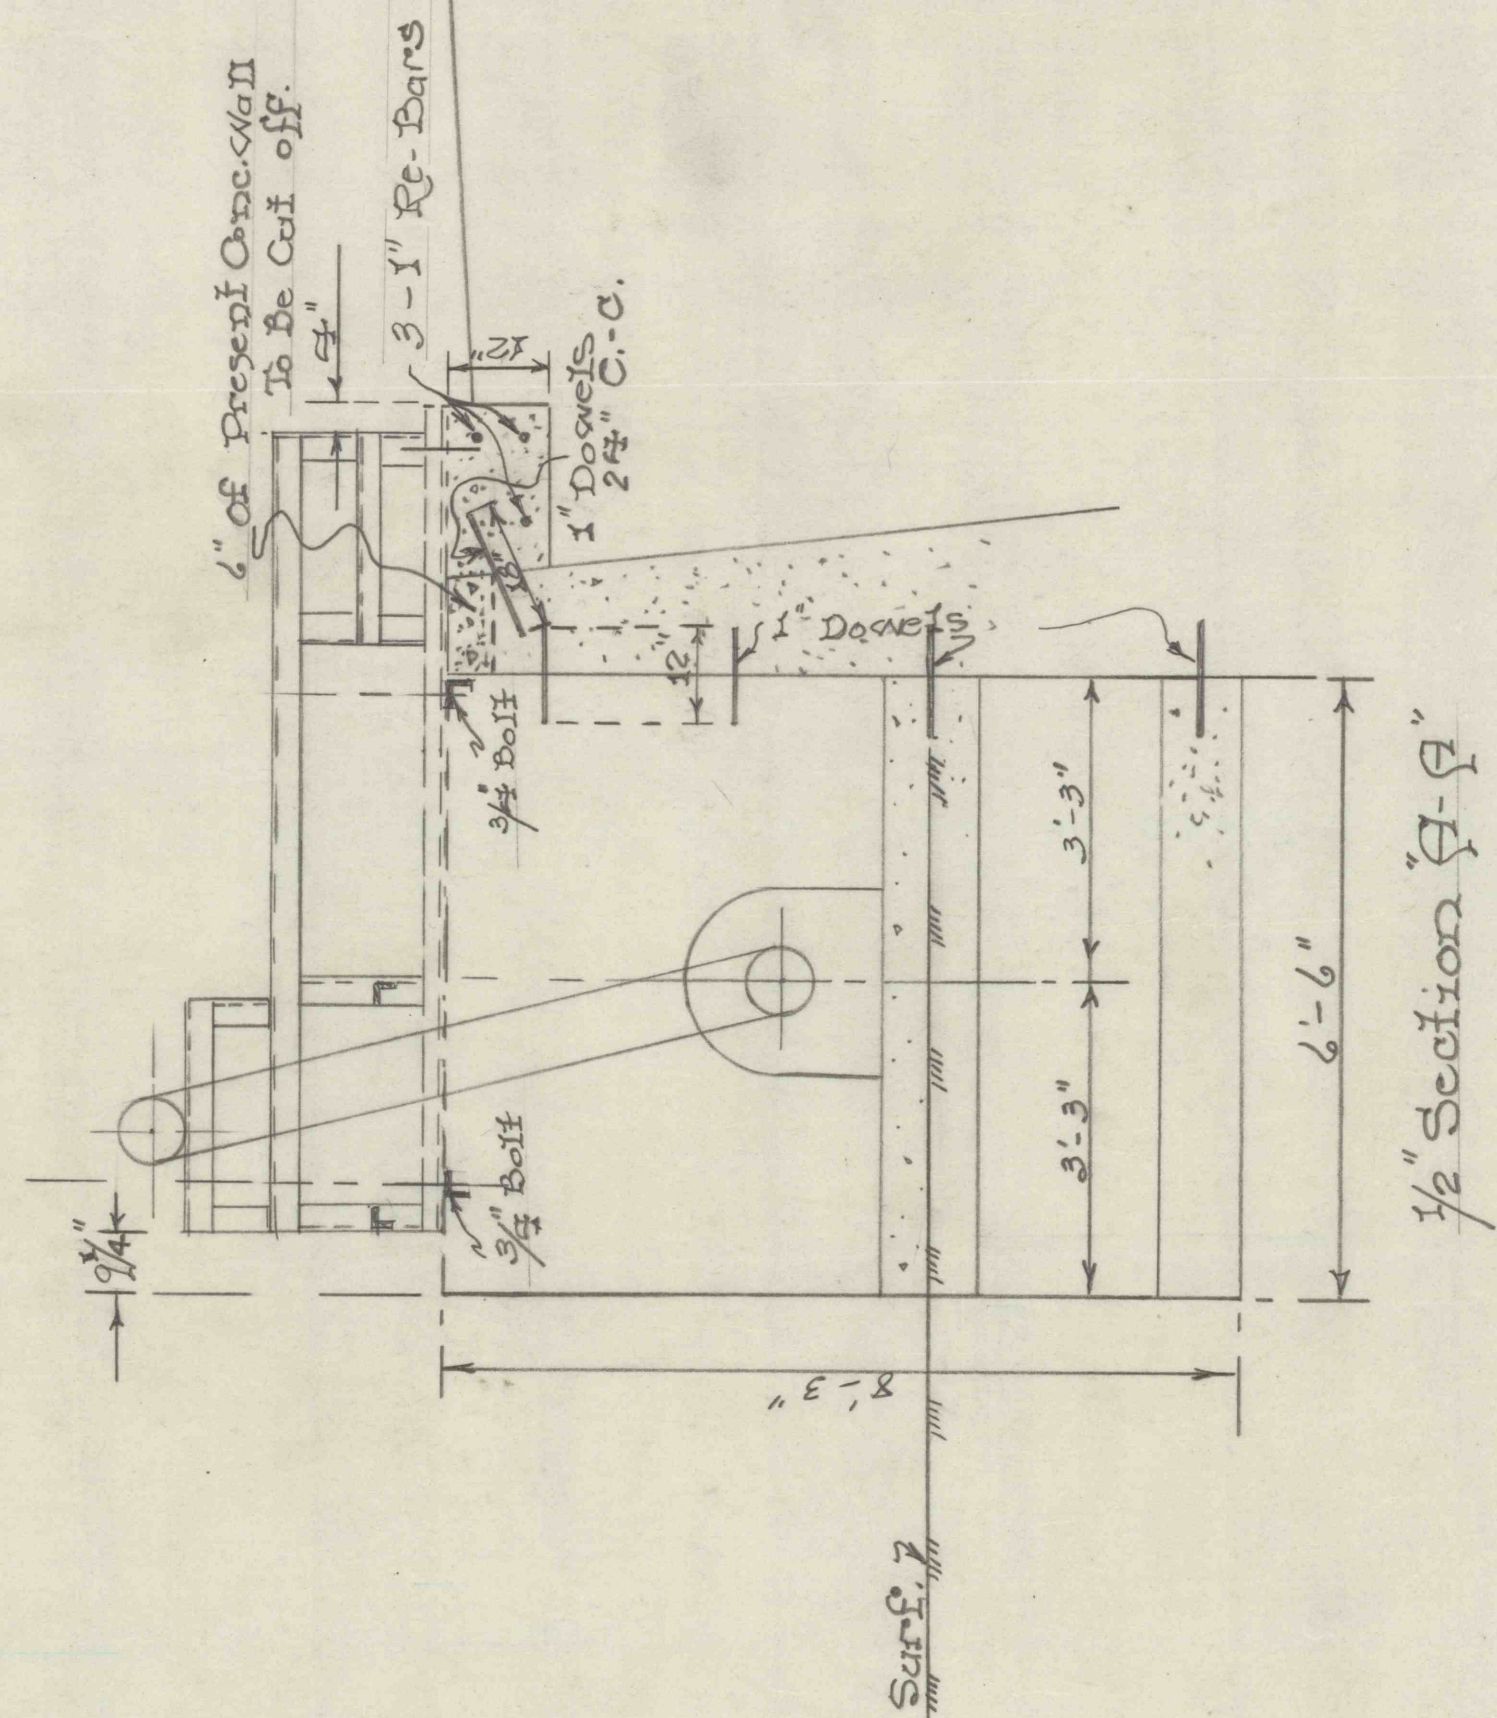

Nottingham Colliery
Foundation Plan For Log Peeler
Machine. 12/27/50. Scale 1/2" = 12"

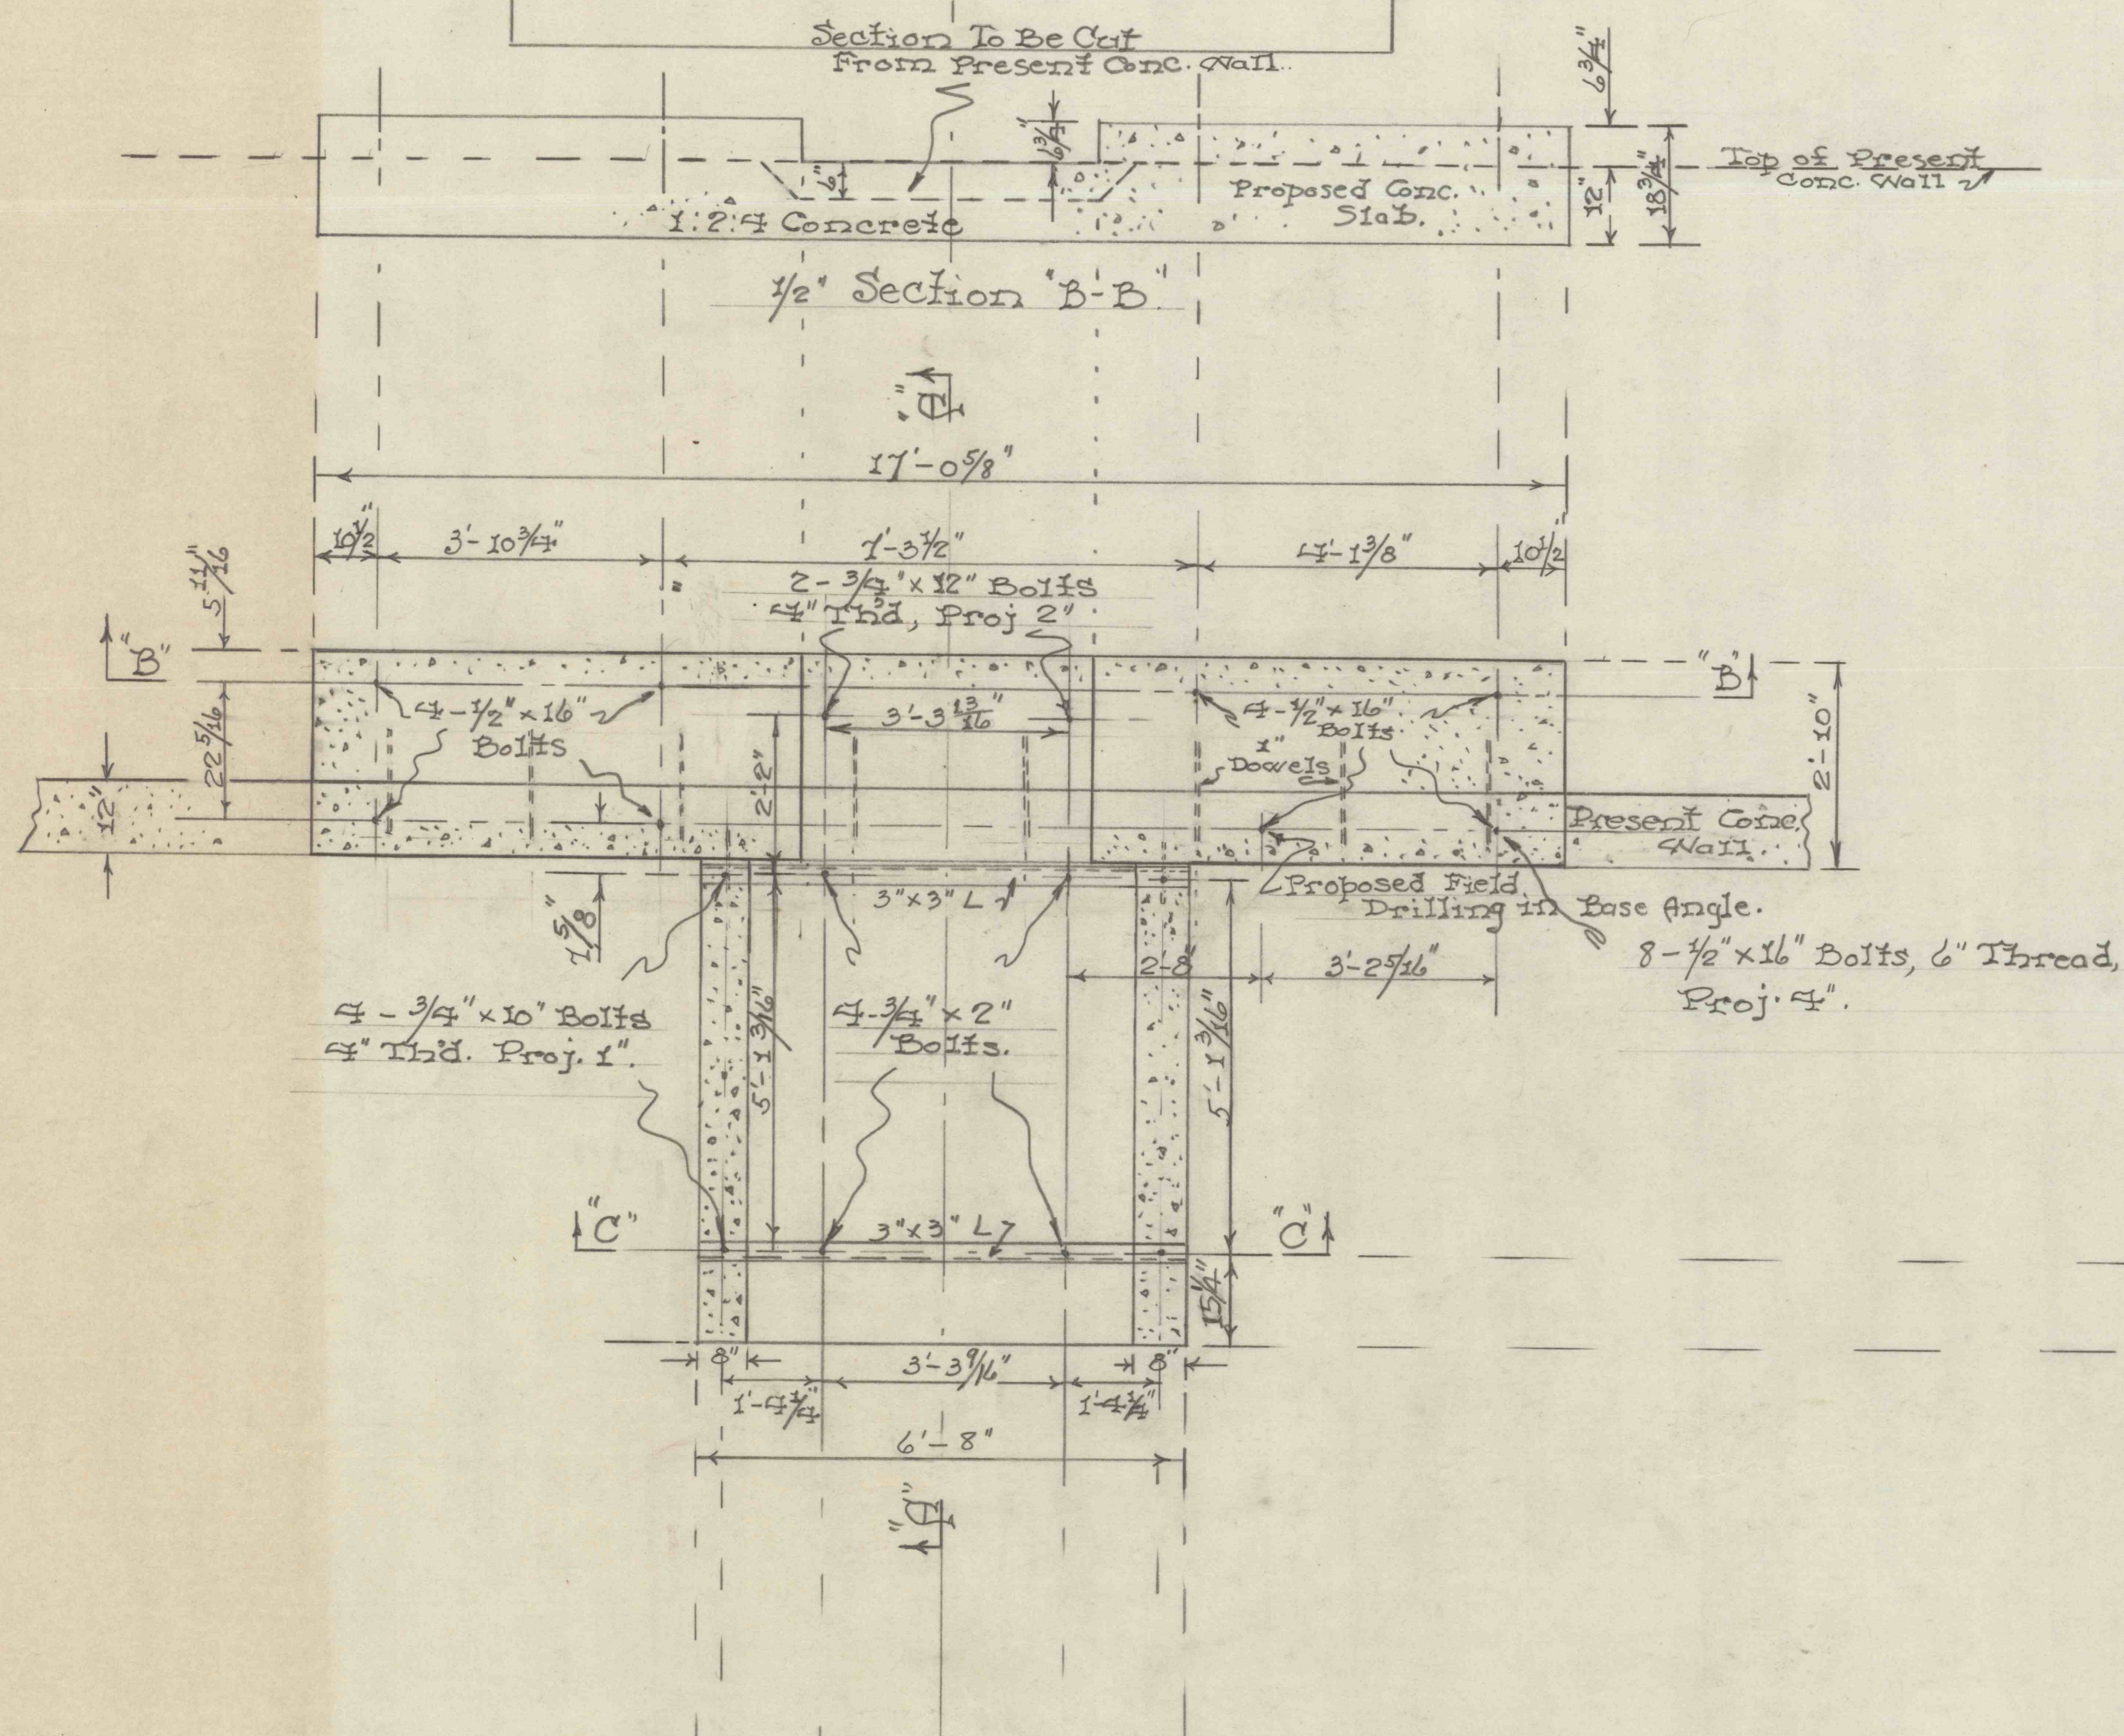