



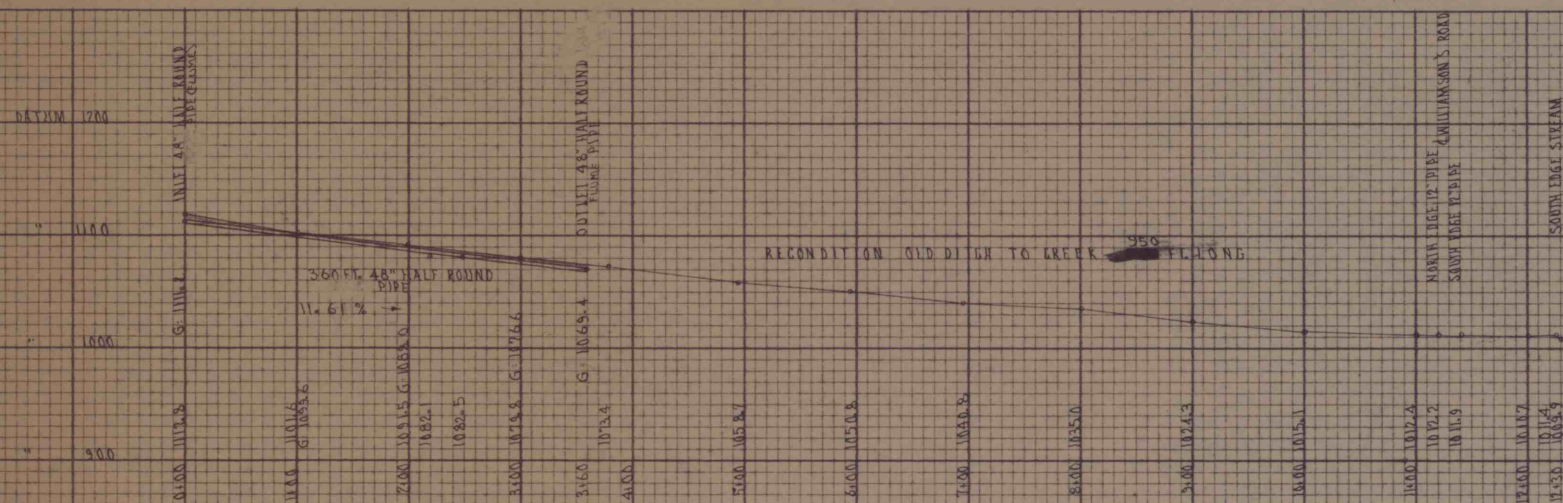

LATERAL DITCH AT 44+50 SCALE 1" = 100 FT. HOR. VERT.
SHOWING 48" HALF ROUND PIPE AND DITCH RECONDITION

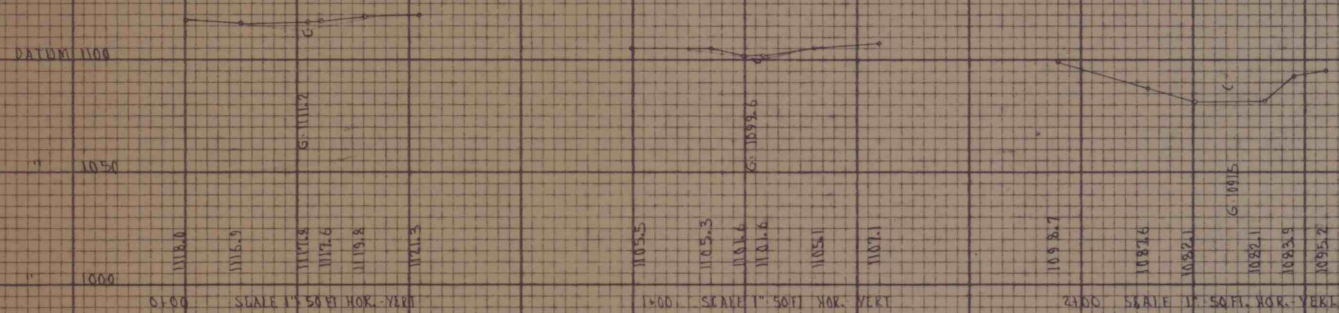

...SOUTHERN FIELD...

FLOOD CONTROL PROJECT NO. 34
SITUATE ON WILSON COAL CO. PROPERTY
IN HEGINS TOWNSHIP, SCHUYLKILL CO. PENNSYLVANIA
SHOWING PROFILE OF LATERAL DITCH AT 44+50
SCALE 1" = 100 FT. HOR. VERT.

