
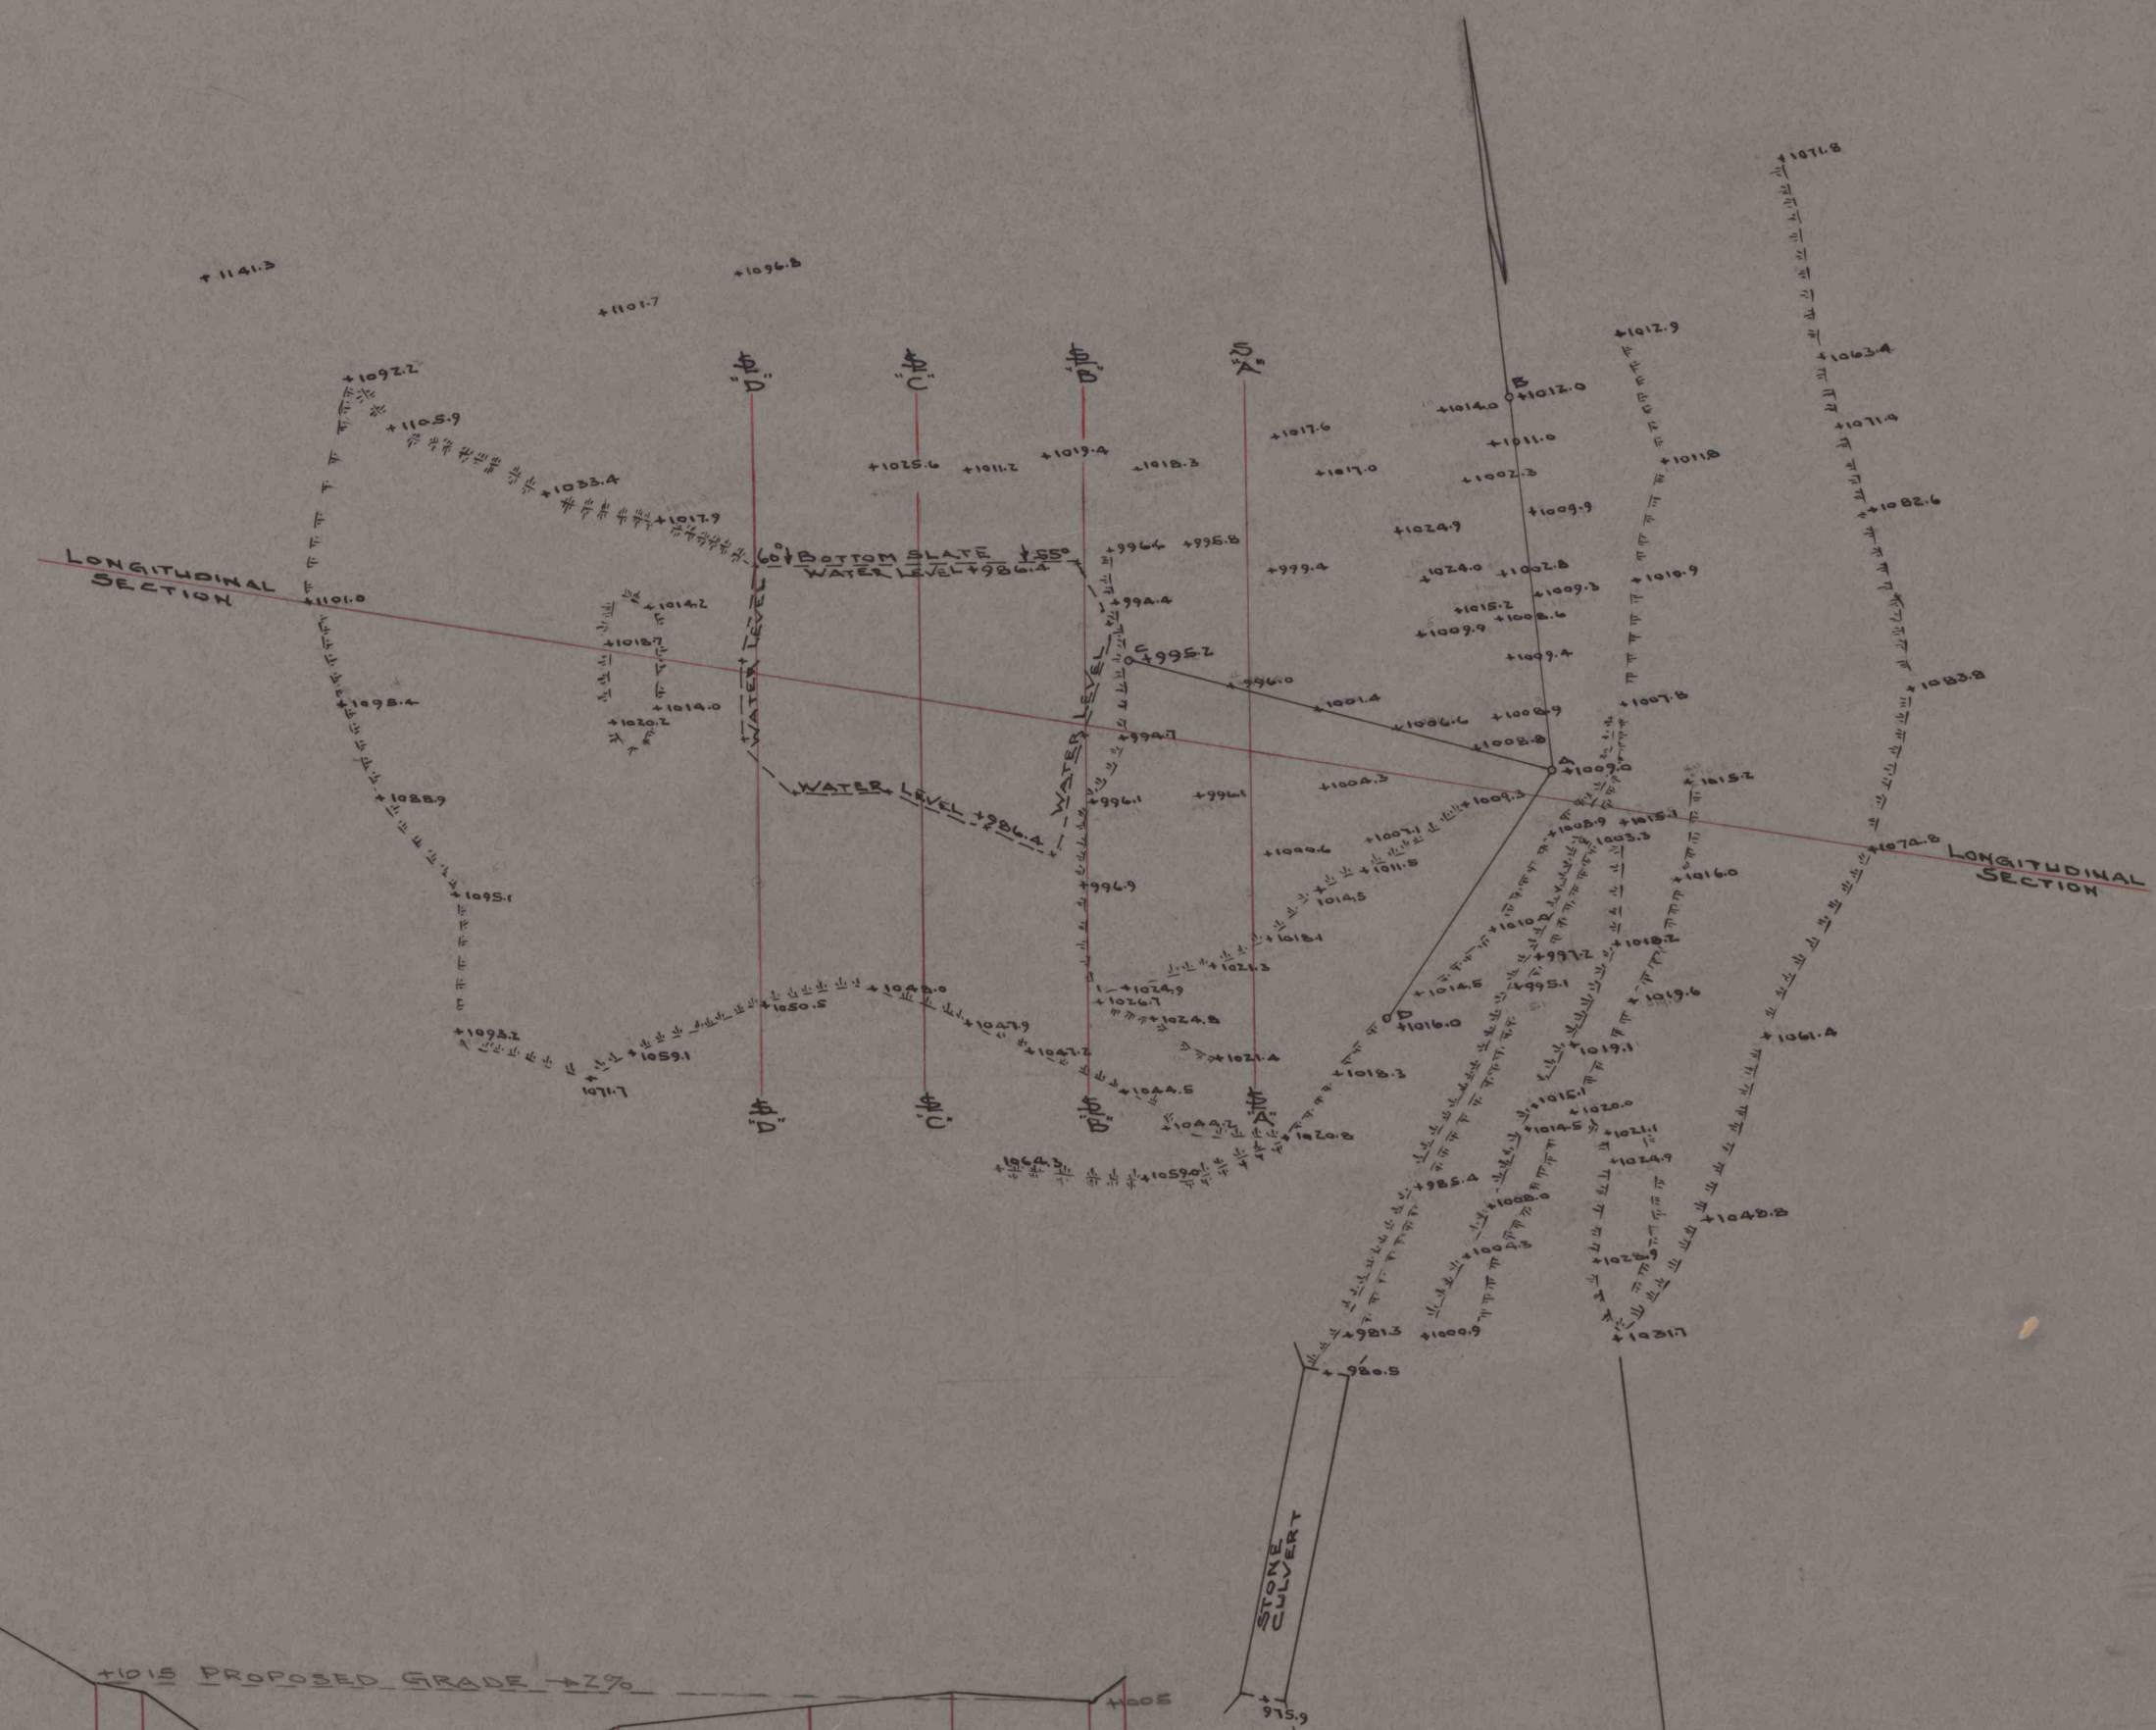
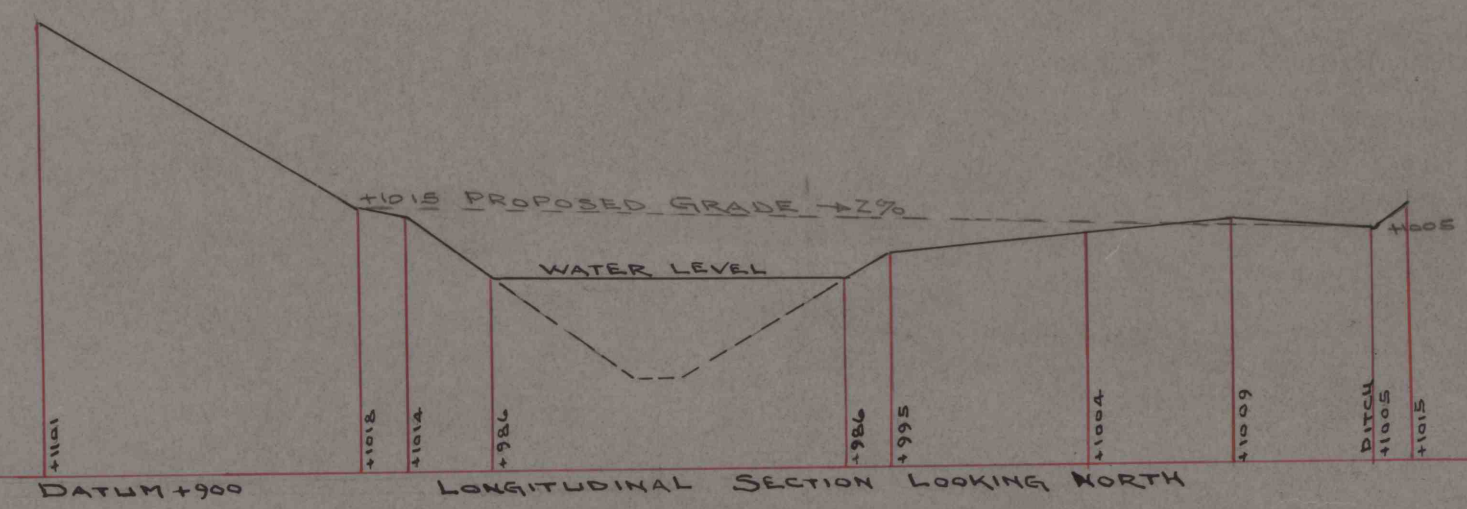
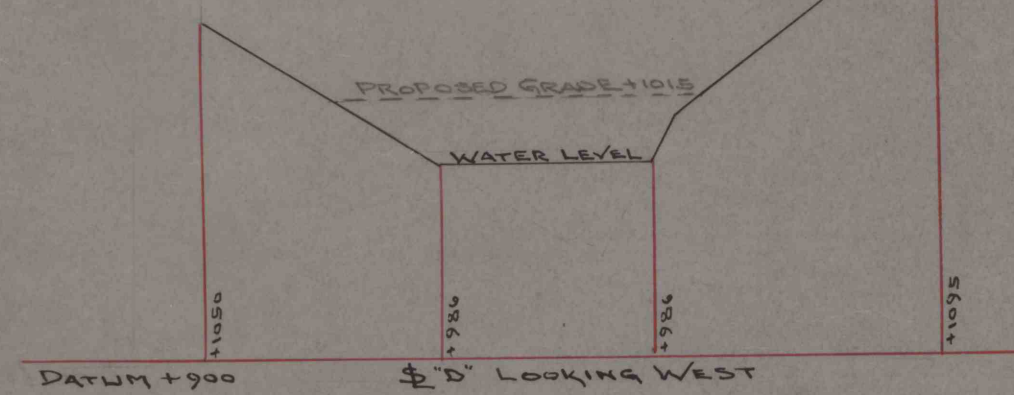
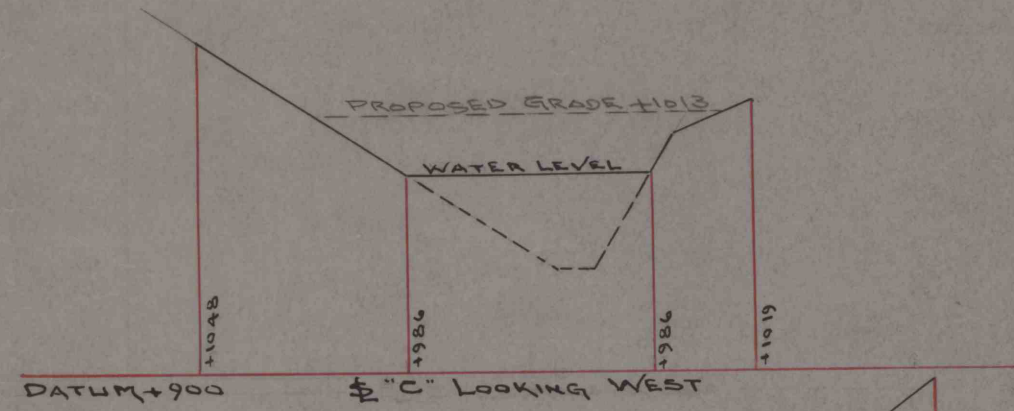
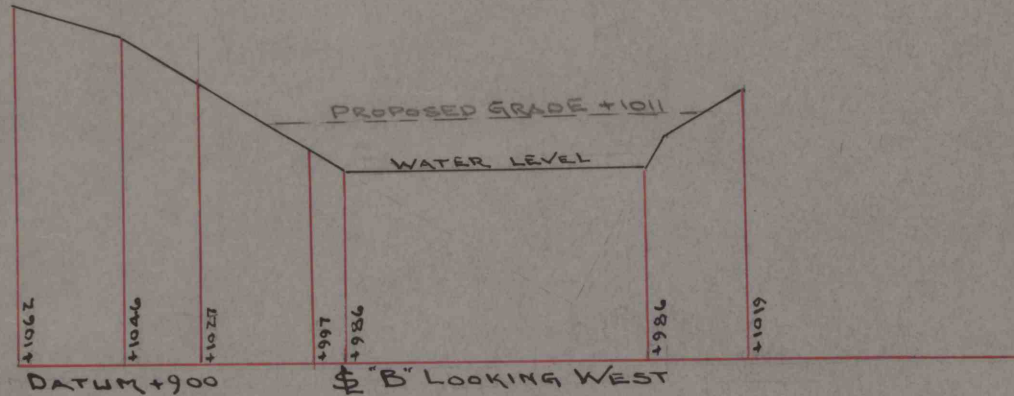


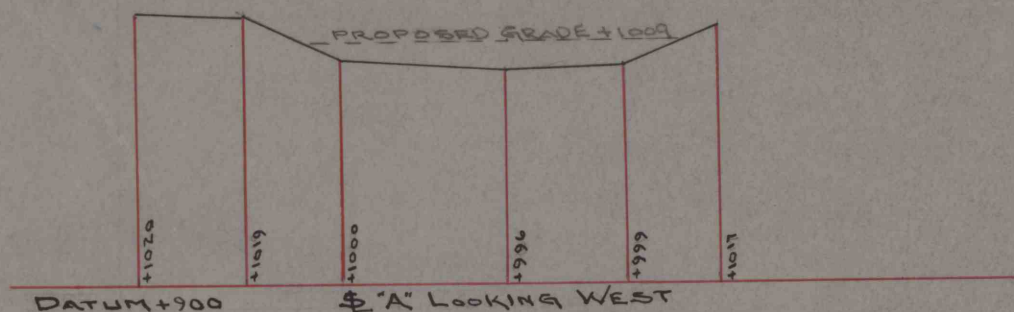

PLAN AND SECTION OF
PROPOSED SURFACE
DRAINAGE PROJECT
NO. AS-31 LOCATED IN
ASHLAND BOROUGH,
SCHUYLKILL COUNTY
WM. S. TABY P.E.
GORDON E. SMITH DEPUTY SEC. OF MINES
SCALE 1"=50' JUNE 4, 1963

Ashland
Backfill
High School