


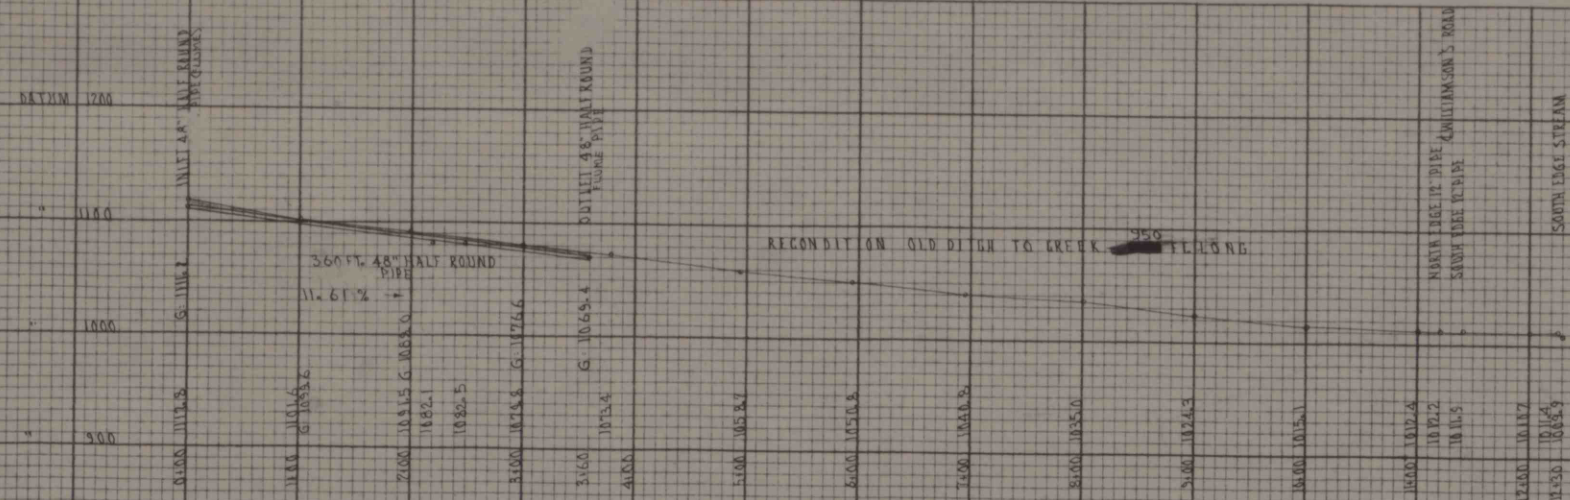


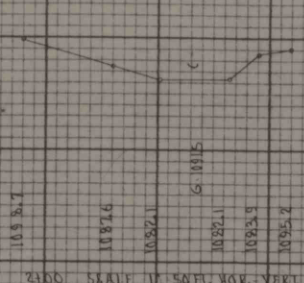

LATERAL DITCH AT 44+50 SCALE 1" = 100 FT. HOR. VERT.
SHOWING 48" HALF ROUND PIPE AND DITCH RECONDITION

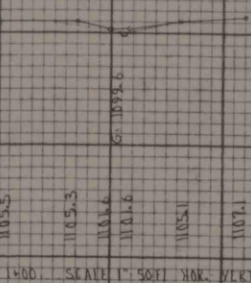

"FLOOD CONTROL PROJECT NO. 34"
SITUATE ON WILSON COAL CO. PROPERTY
IN NEGINS TOWNSHIP, SCHUYLKUP CO. PENNSYLVANIA
SHOWING PROFILE OF LATERAL DITCH AT 44+50
SCALE 1" = 100 FT. HOR. VERT.

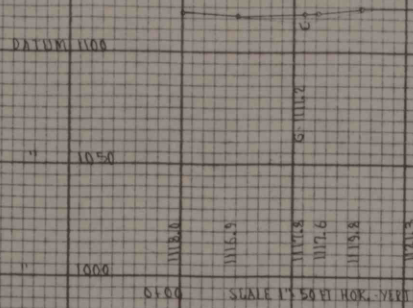