
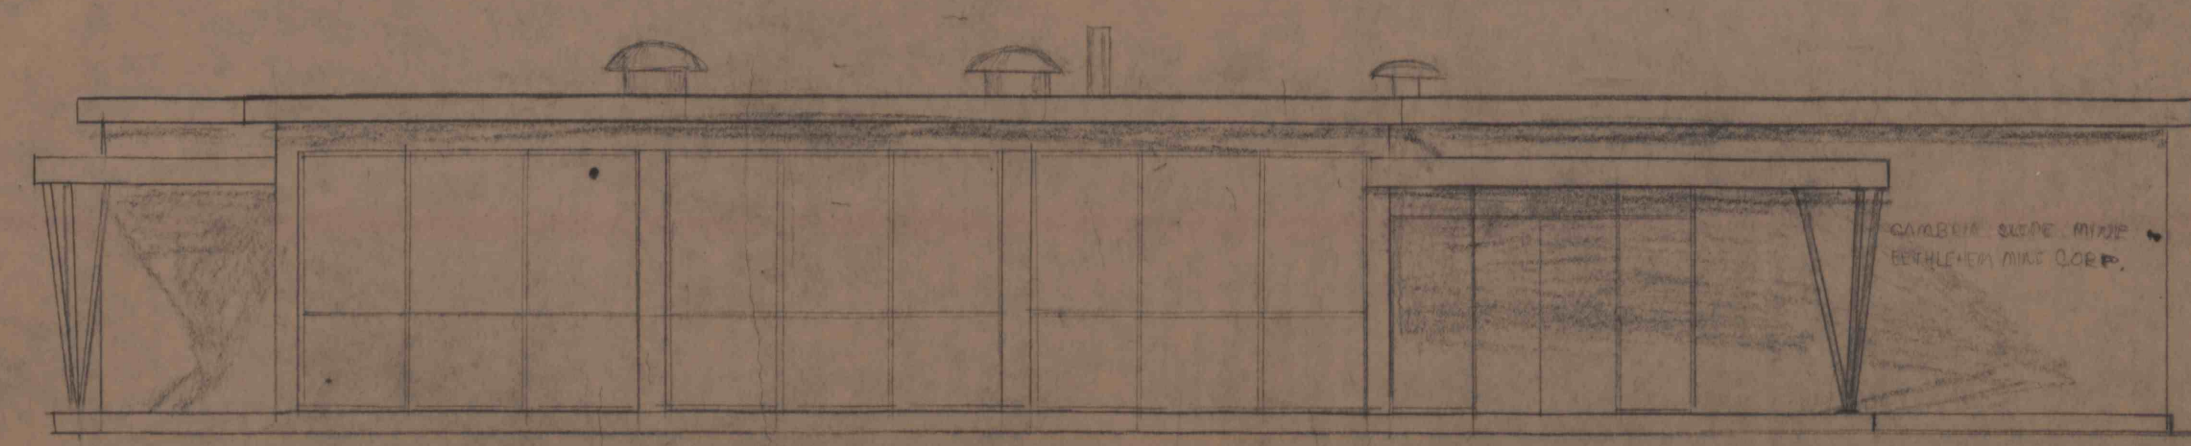


REQUIRED LIST									
NO.	NAME	MK.	NO. PCS.	DESCRIPTION	LGTH.	P.C. MK.	REMARKS	WT.	

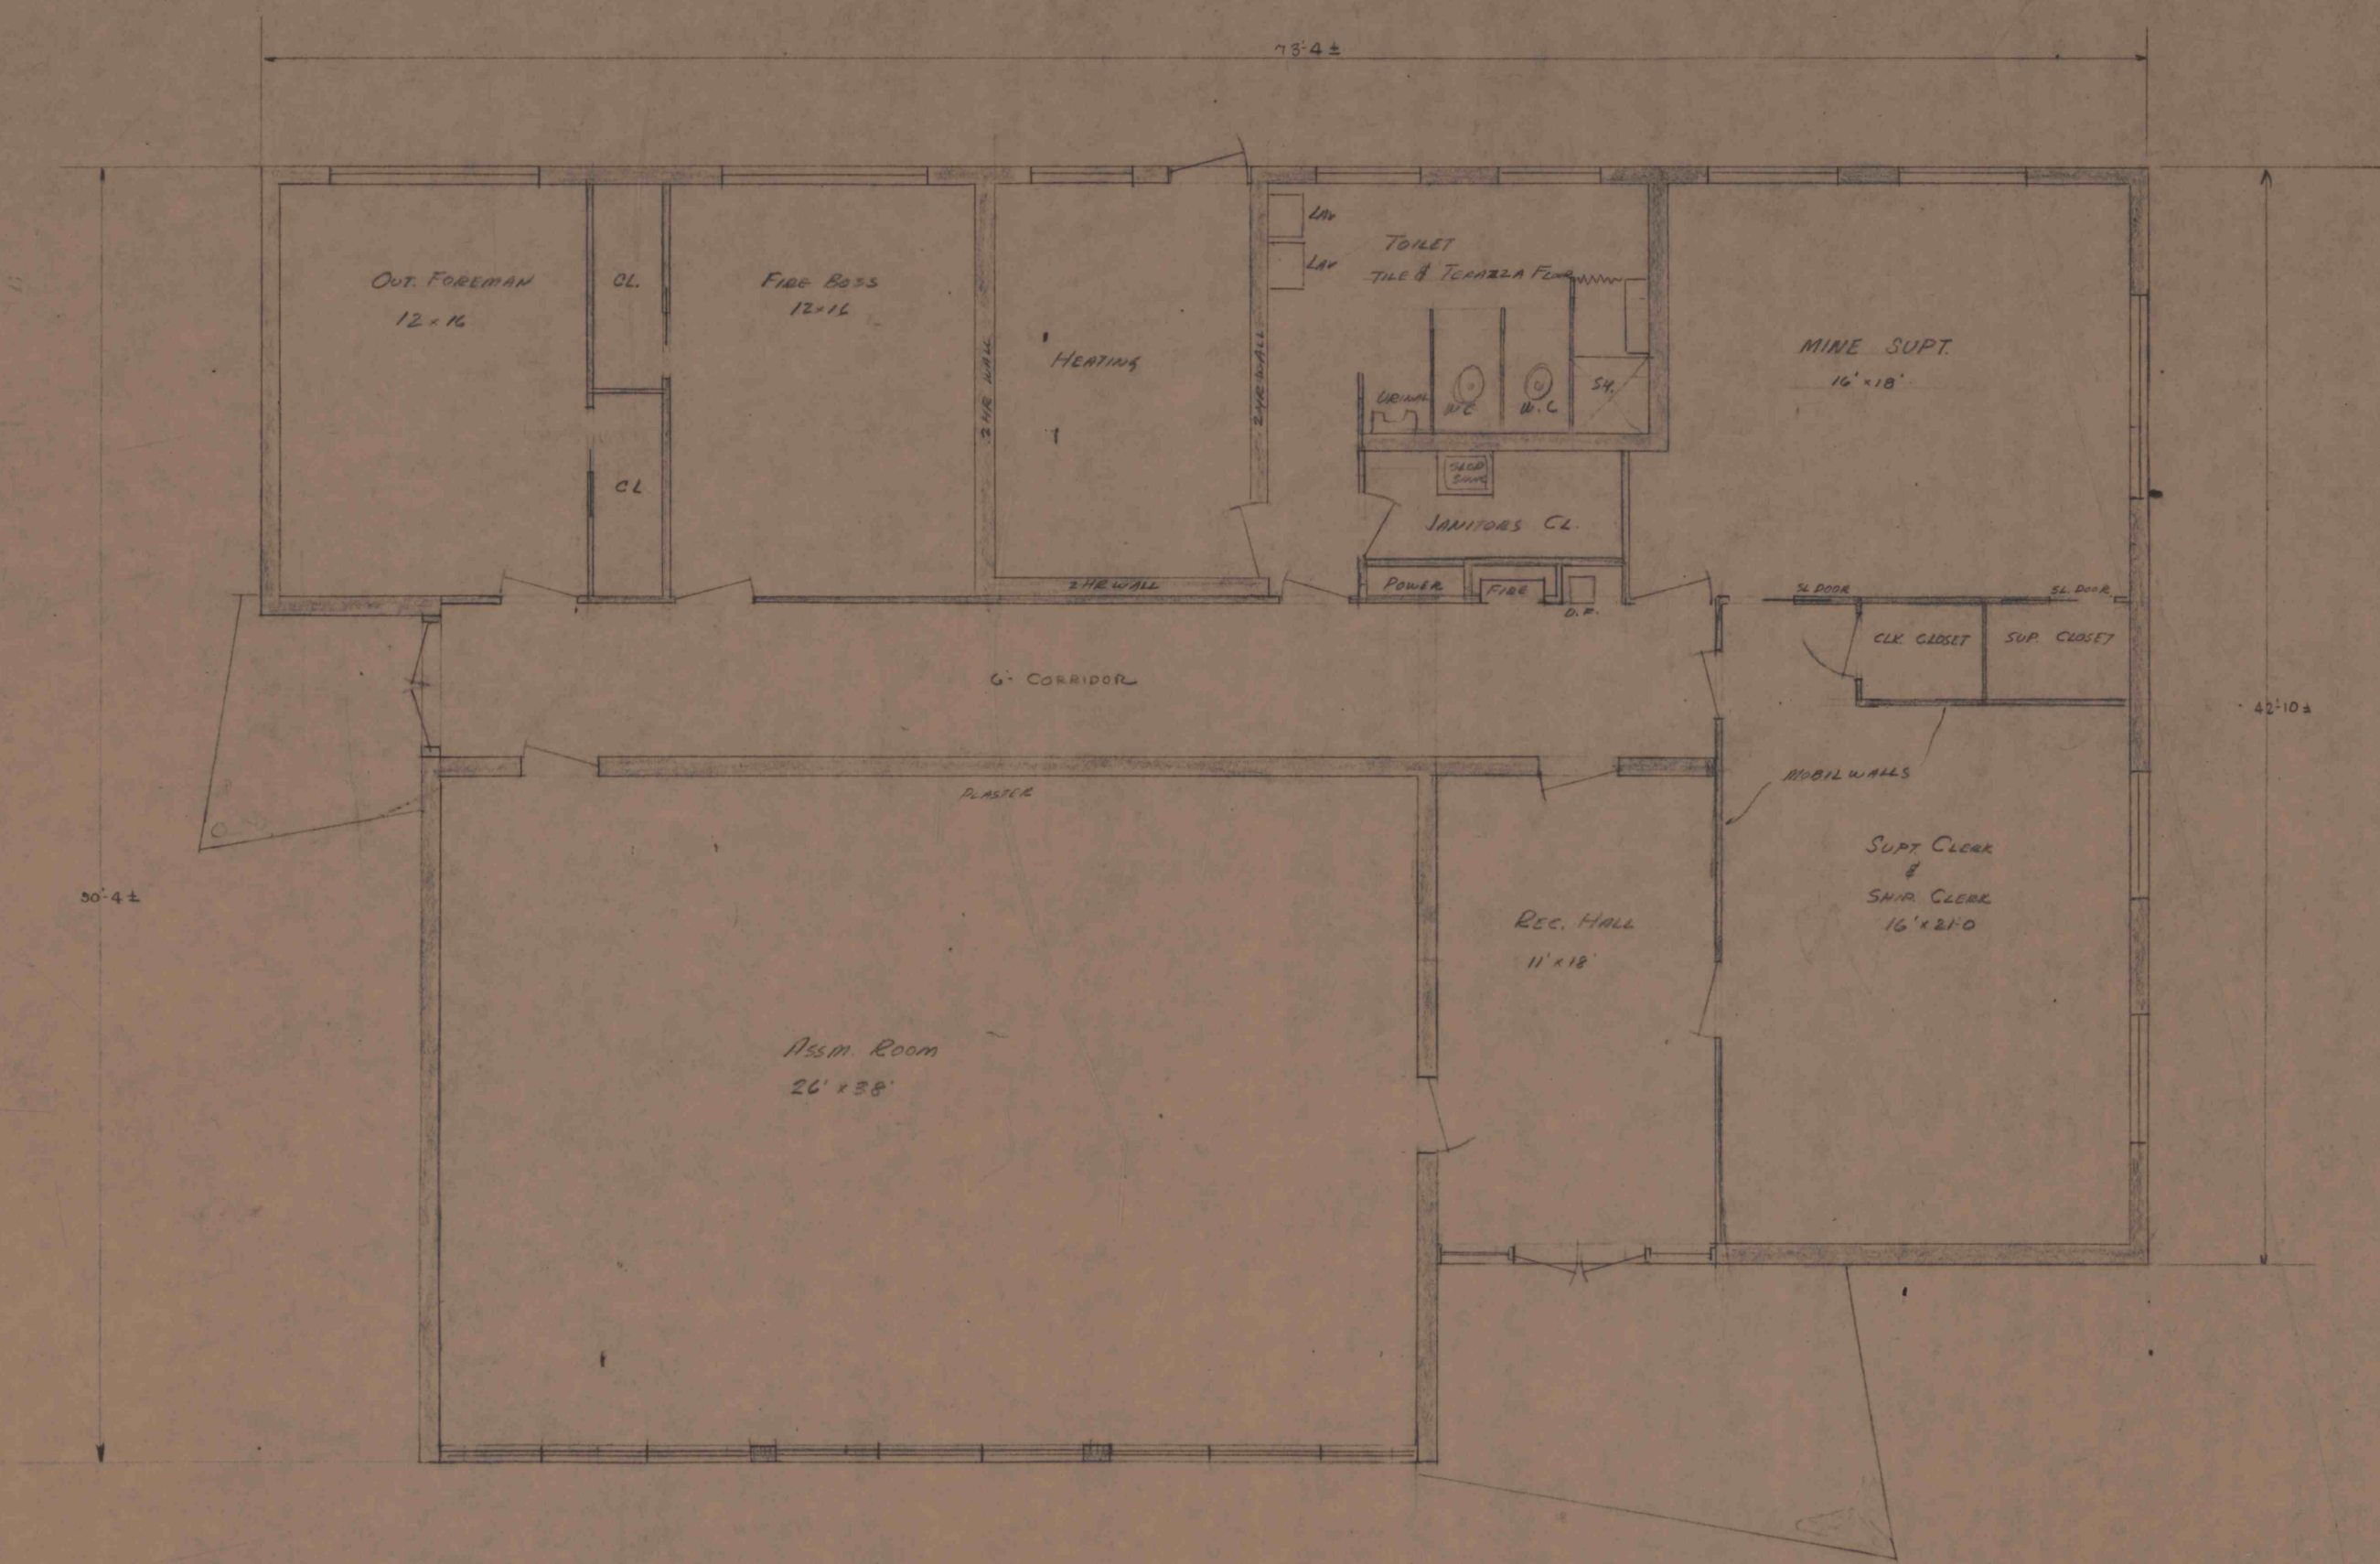

DWG. NO.	REFERENCE	NO.	DATE	BY
PEOP OFFICE BUILDING				
DIVISION CAMBRIA		MINE NO. CAMBRIA SLATE		
BETHLEHEM MINES CORPORATION				
ENGINEERING DEPARTMENT - JOHNSTOWN, PA.				
DRAWN <i>Mo</i>	DATE 6-22	ORDER NO.		
CHECKED	DATE	SCALE 1/4" = 1'-0"		
APPROVED	DATE	DWG. NO. 32B1-266		