




REQUIRED LIST									
NO.	NAME	QTY.	NO. PCS.	DESCRIPTION	LGTH.	PC. WT.	REMARKS	WT.	

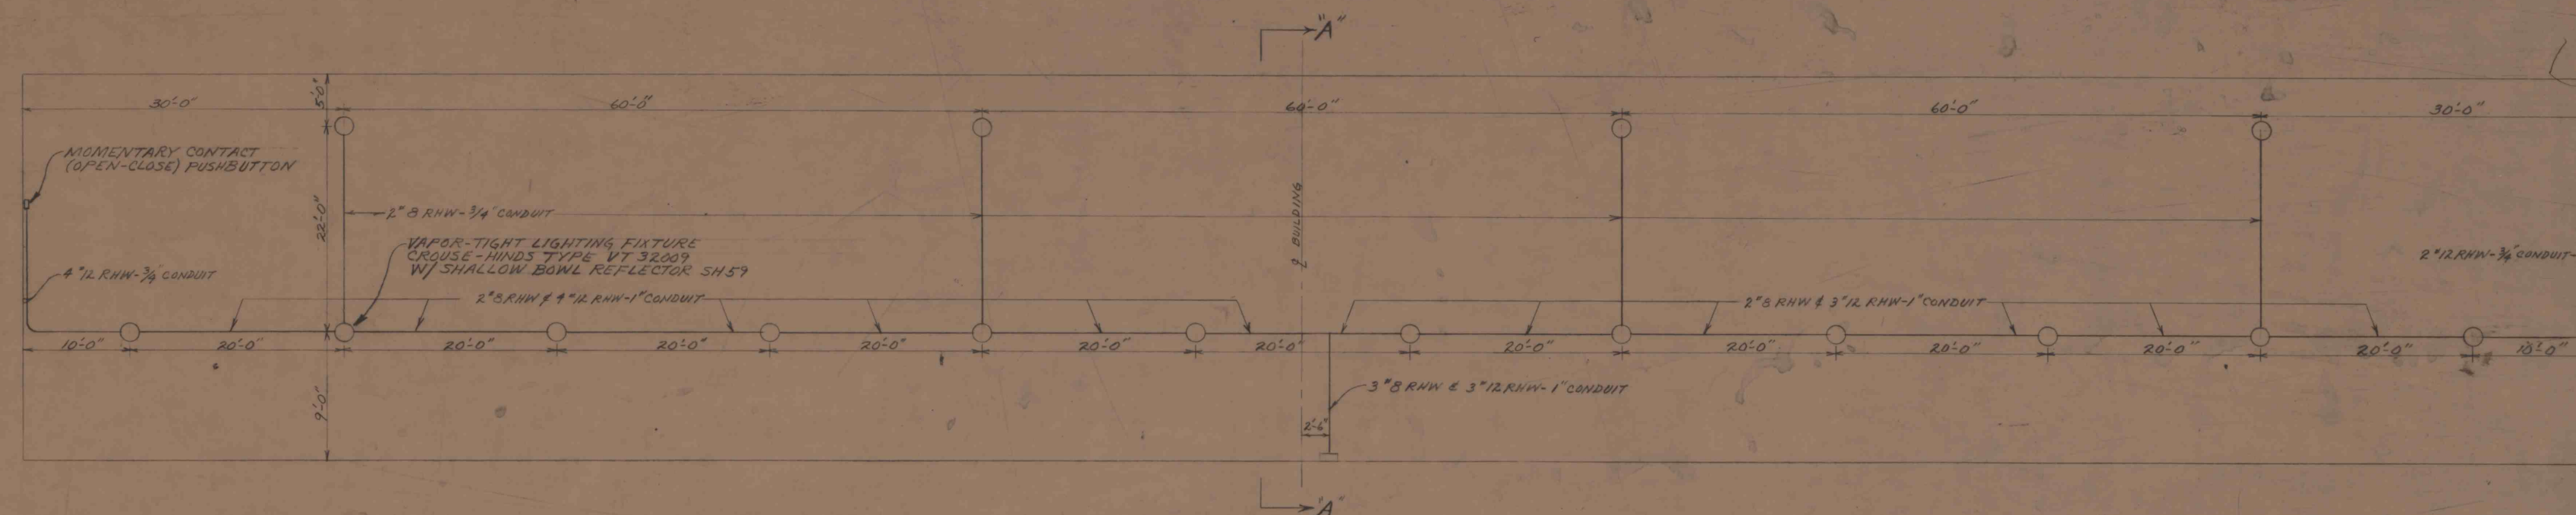

PLAN
SCALE 1/8"=1'-0"

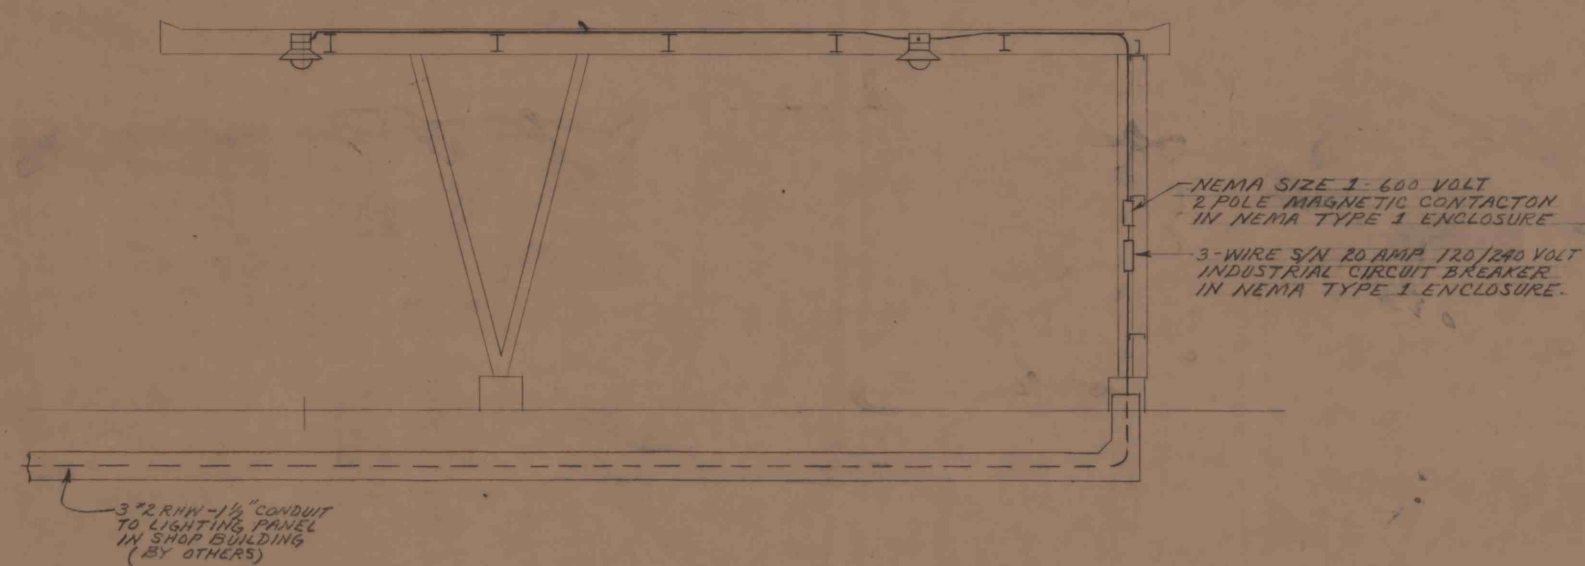

SECTION A-A
SCALE 1/4"=1'-0"

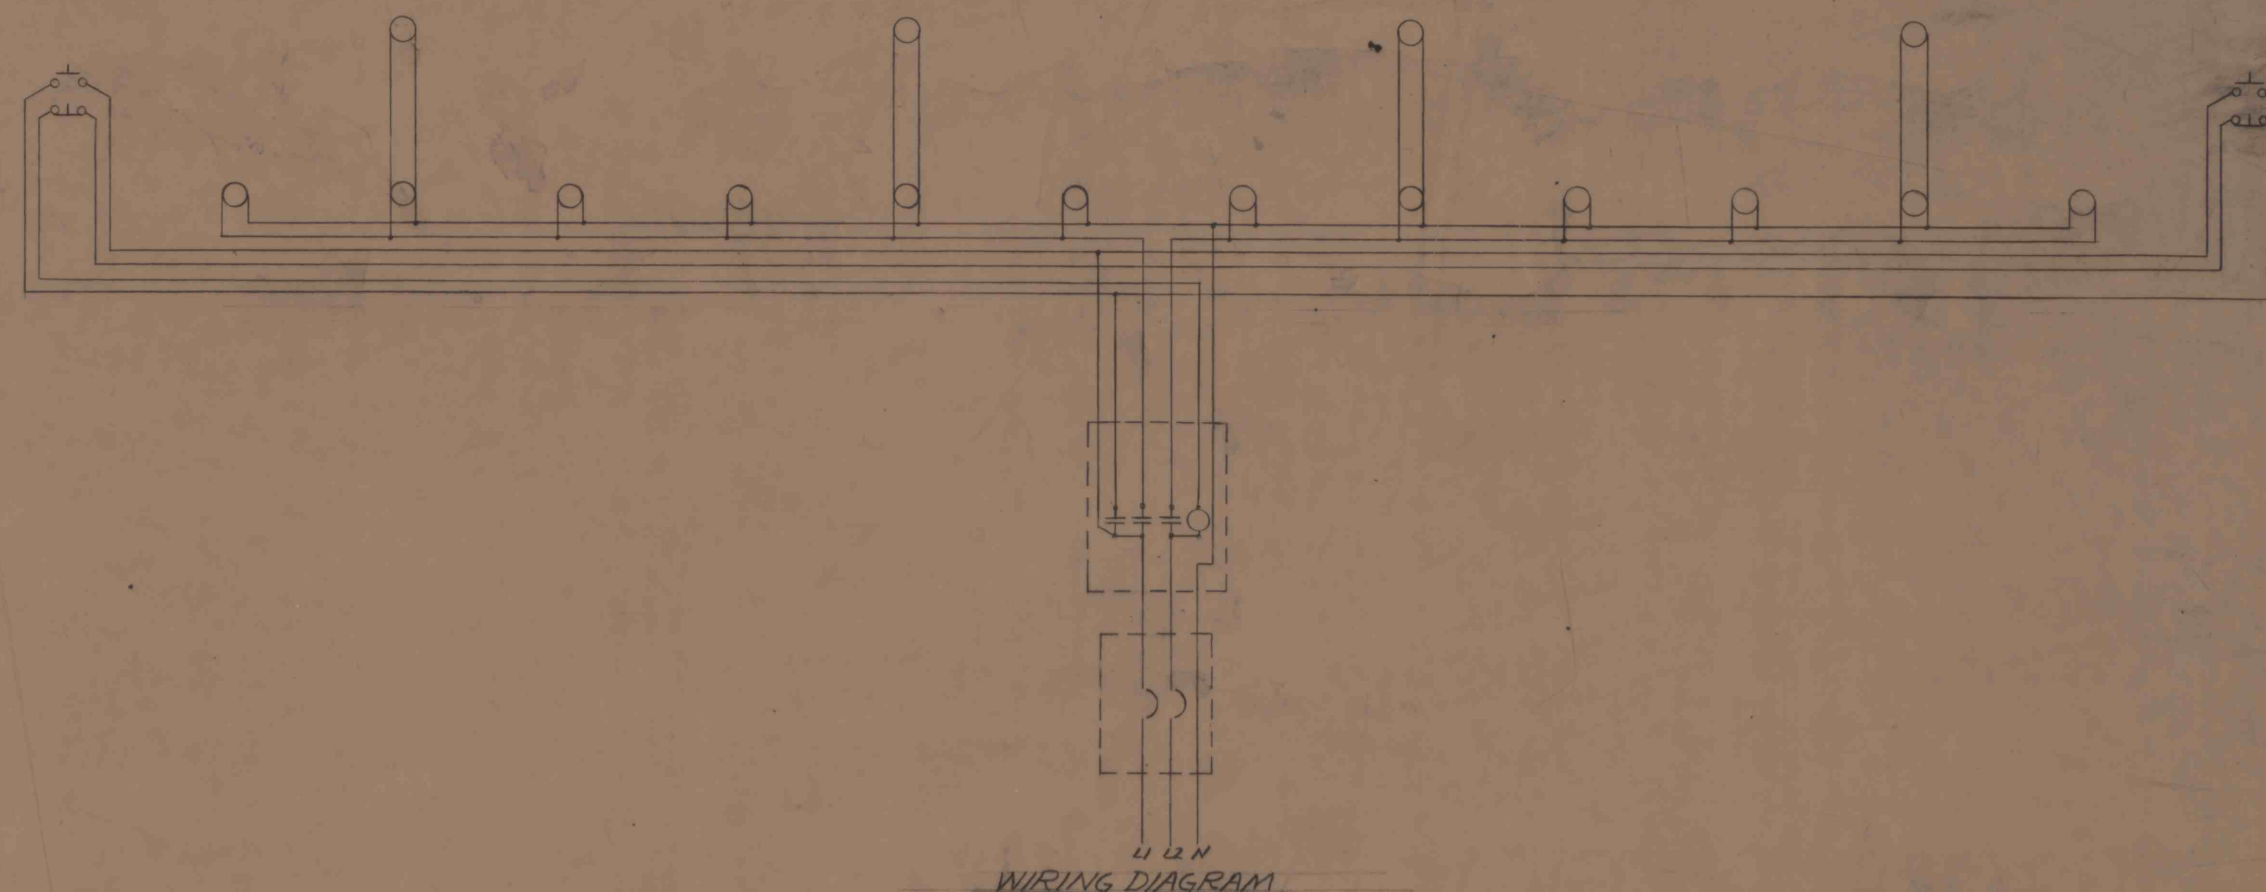

WIRING DIAGRAM

DWG. NO.	REFERENCE				NO.	DATE	BY		
				REVISIONS					
ELECTRICAL-LIGHTING OPEN STORAGE BUILDING									
DIVISION CAMBRIA				MINE NO. 32					
BETHLEHEM MINES CORPORATION									
ENGINEERING DEPARTMENT-JOHNSTOWN, PA.									
DRAWN O. DREON	DATE 4/62	ORDER NO.							
CHECKED	DATE	SCALE AS NOTED							
APPROVED	DATE	DWG. NO. 33B7-25							