
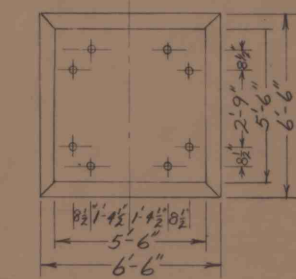
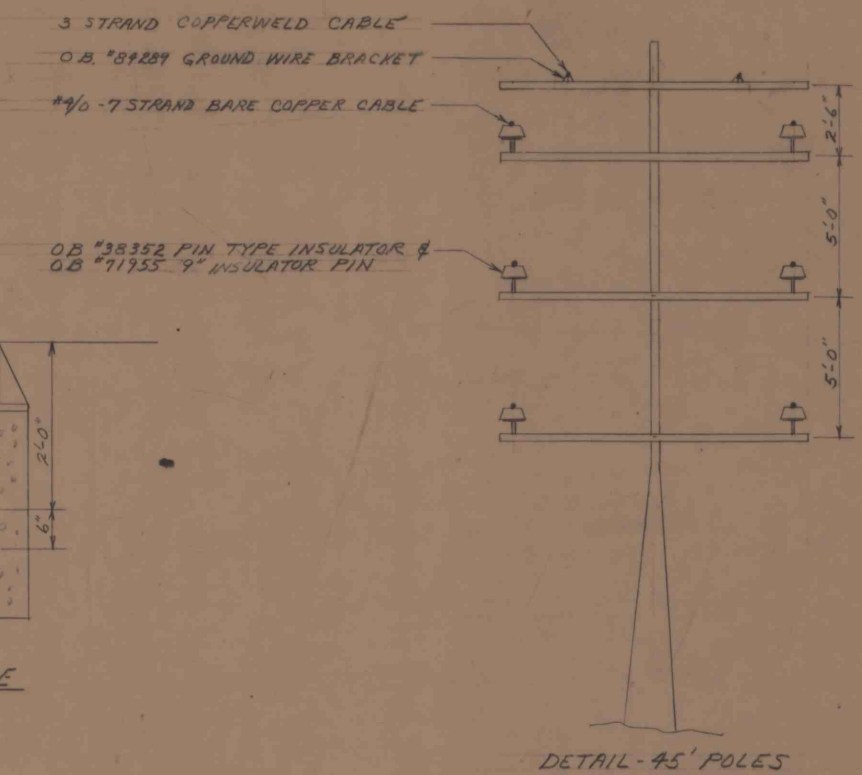
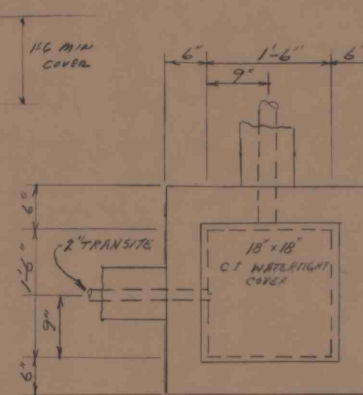
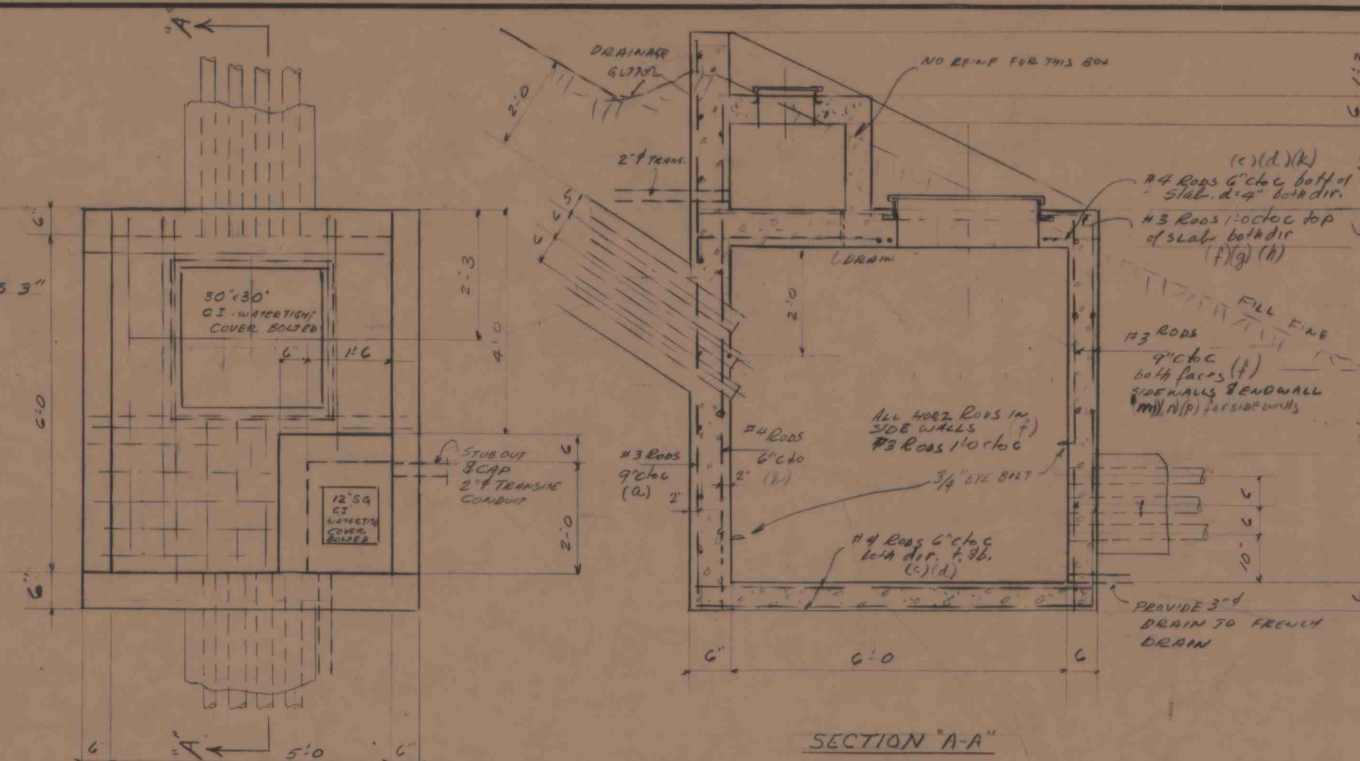
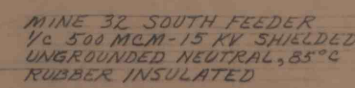
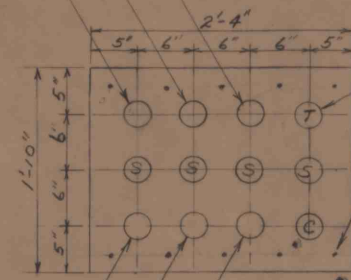


REQUIRED LIST								
NO.	NAME	MK.	NO. PCS.	DESCRIPTION	LGTH.	PC. MK.	REMARKS	WT.

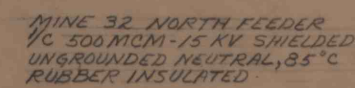

NOTES:
SEE DWG 3213-269 FOR GENERAL NOTES.

DWG. NO.	REFERENCE			NO.	DATE
				REVISIONS	
<i>MINE 32 SLOPE</i> <i>ELECTRICAL DISTRIBUTION SYSTEM-SH1</i>					
DIVISION <i>CAMBERIA</i>			MINE NO. <i>32 SLOPE</i>		
BETHLEHEM MINES CORPORATION ENGINEERING DEPARTMENT-JOHNSTOWN, PA.					
DRAWN <i>O. DREON</i>		DATE <i>6/62</i>		ORDER NO. <i>9028-034</i>	
CHECKED		DATE		SCALE <i>1"=50'-0"</i>	
APPROVED		DWG. NO. <i>3343-267</i>			
DATE					