
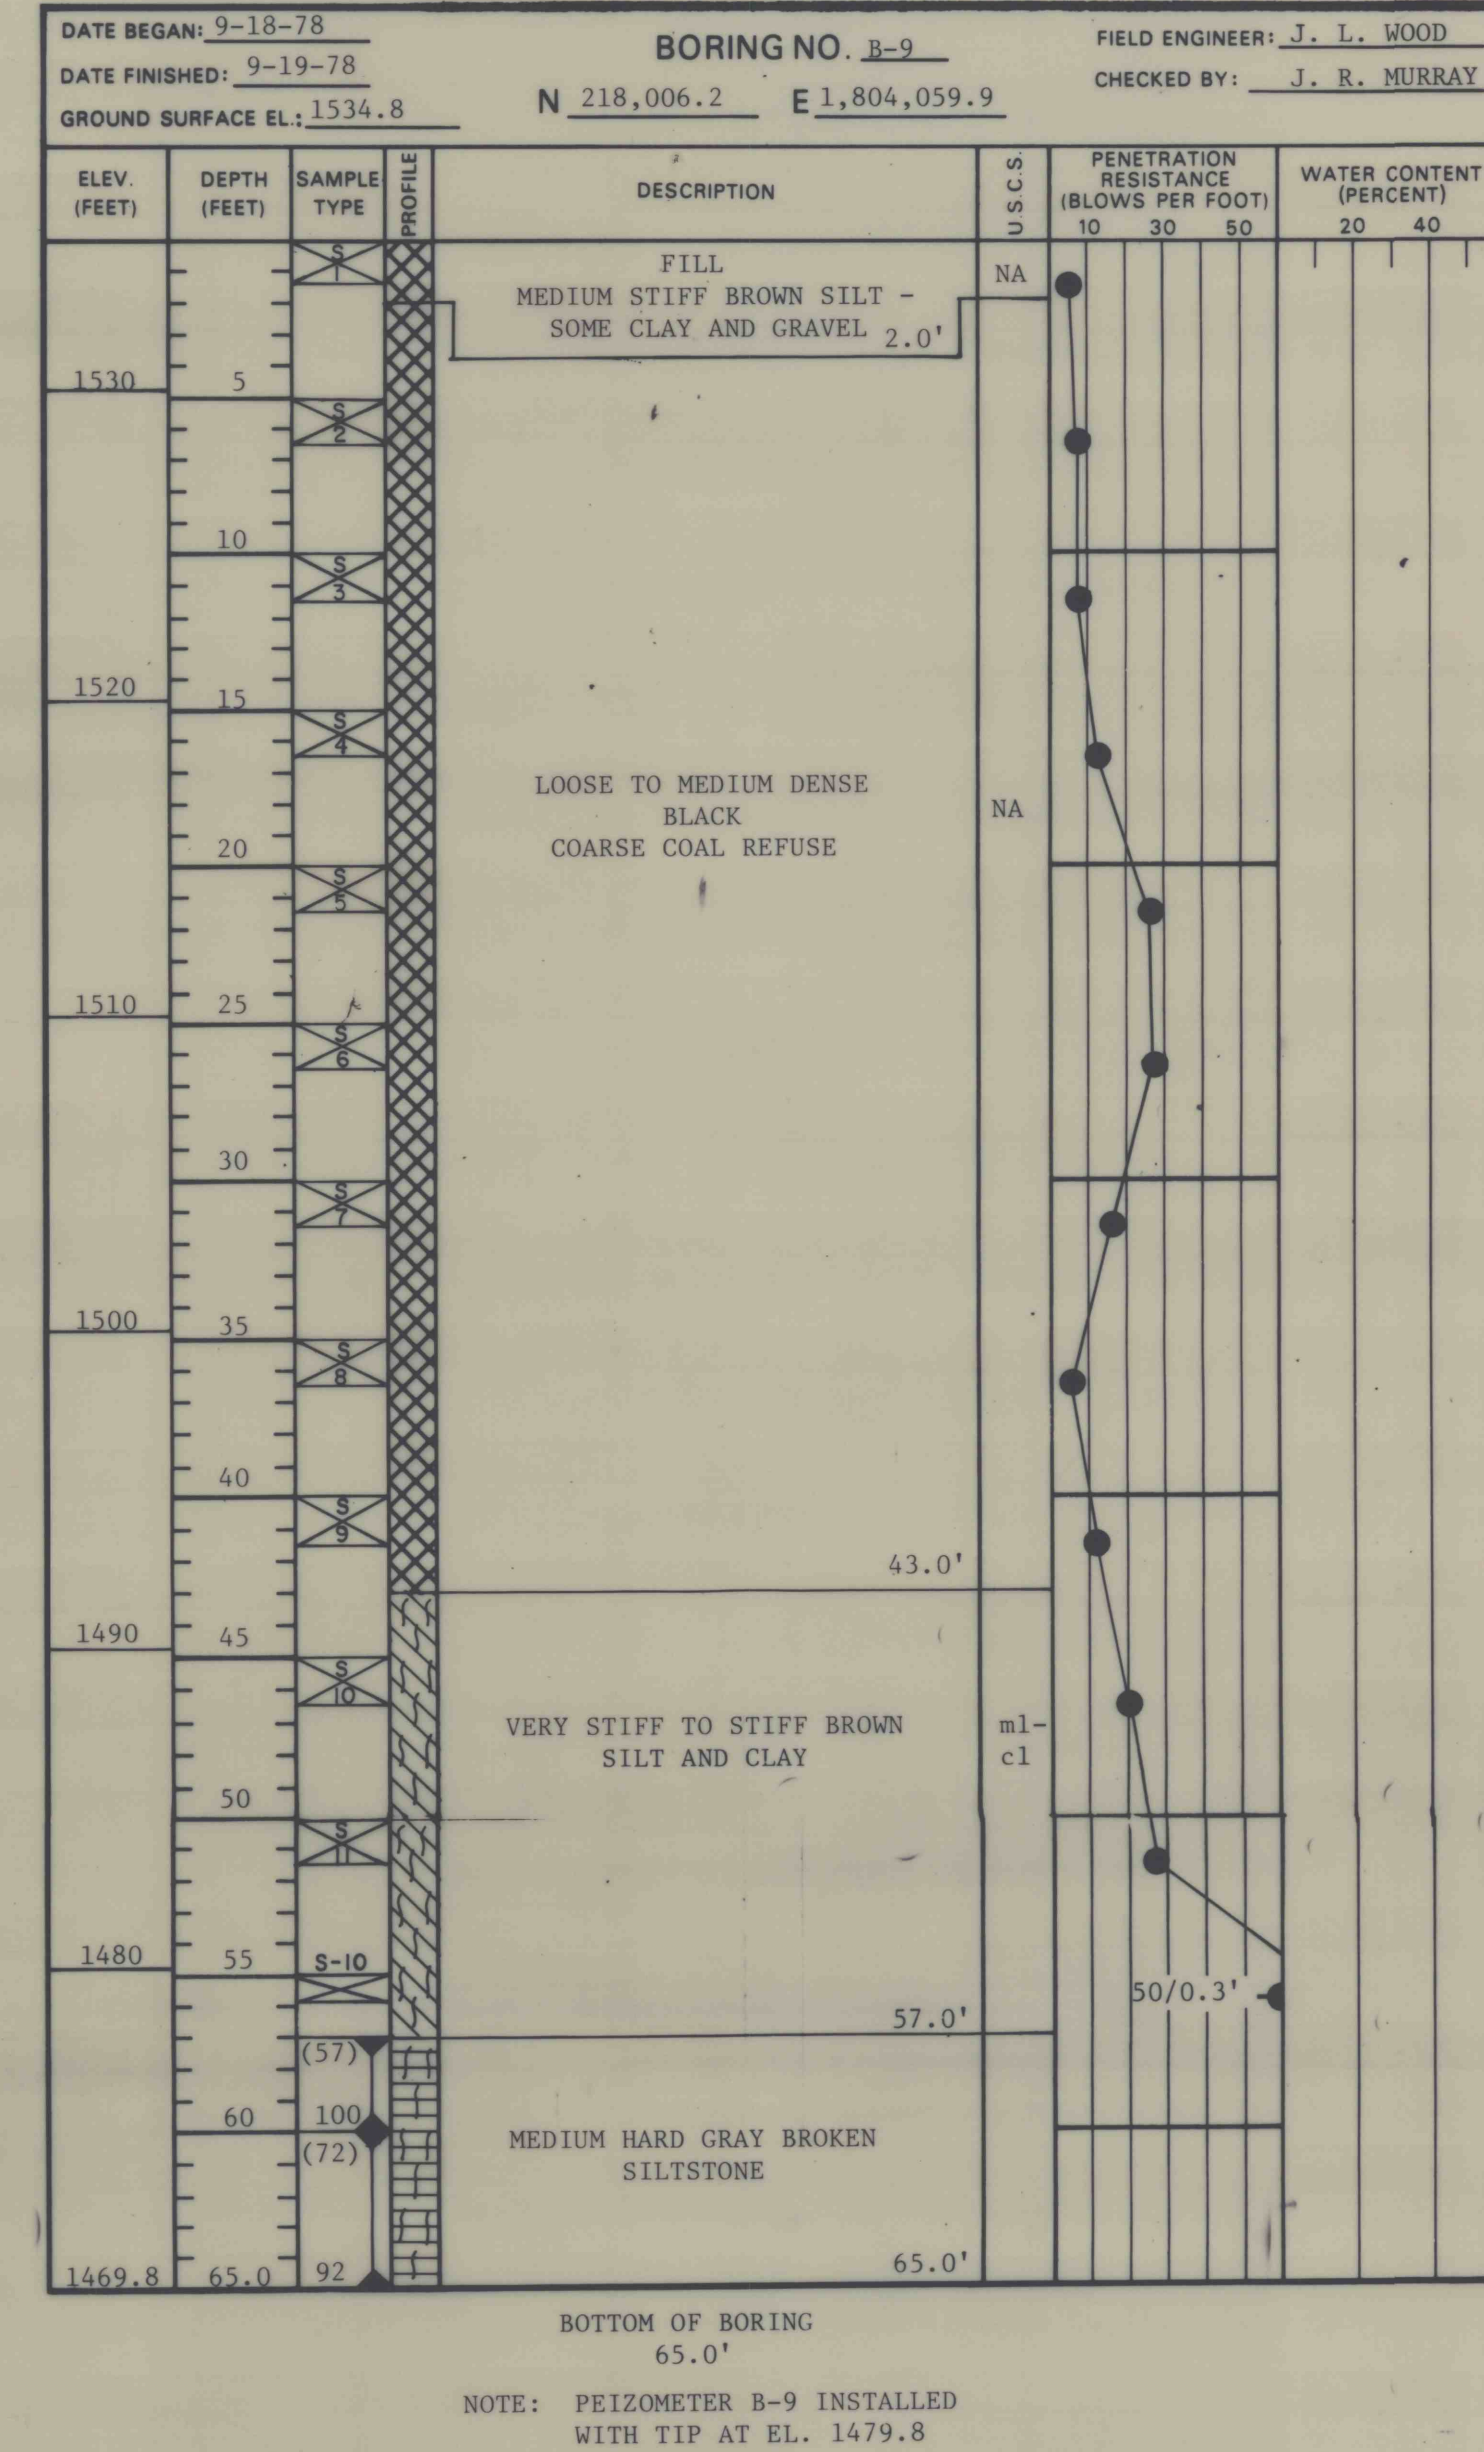
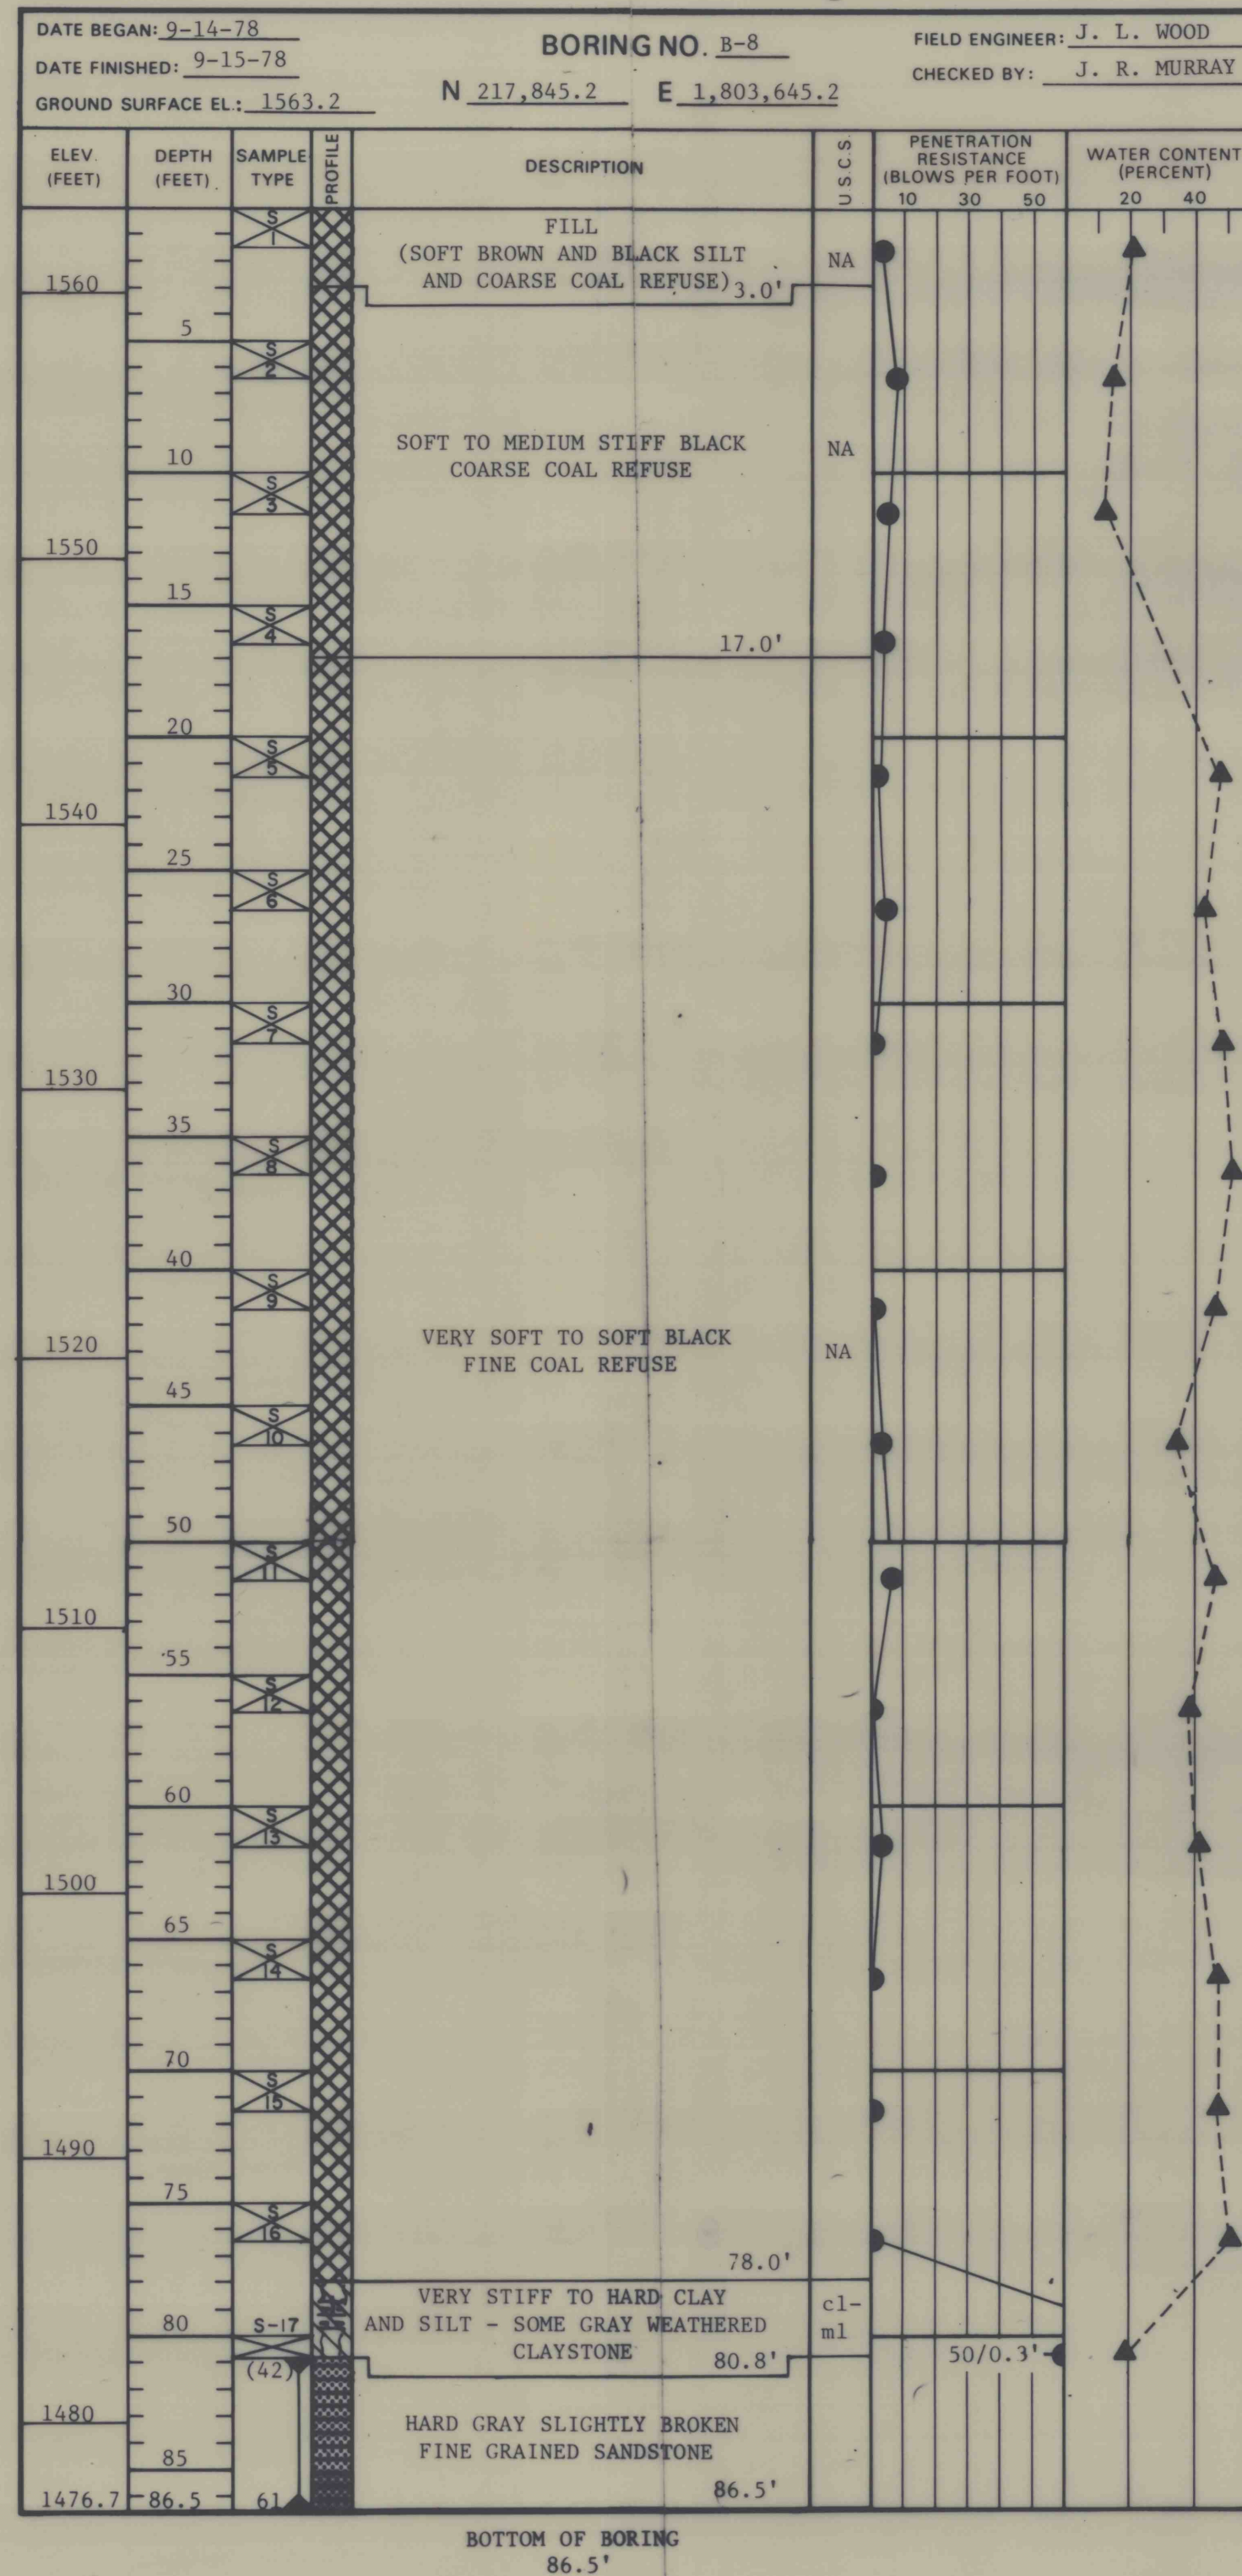


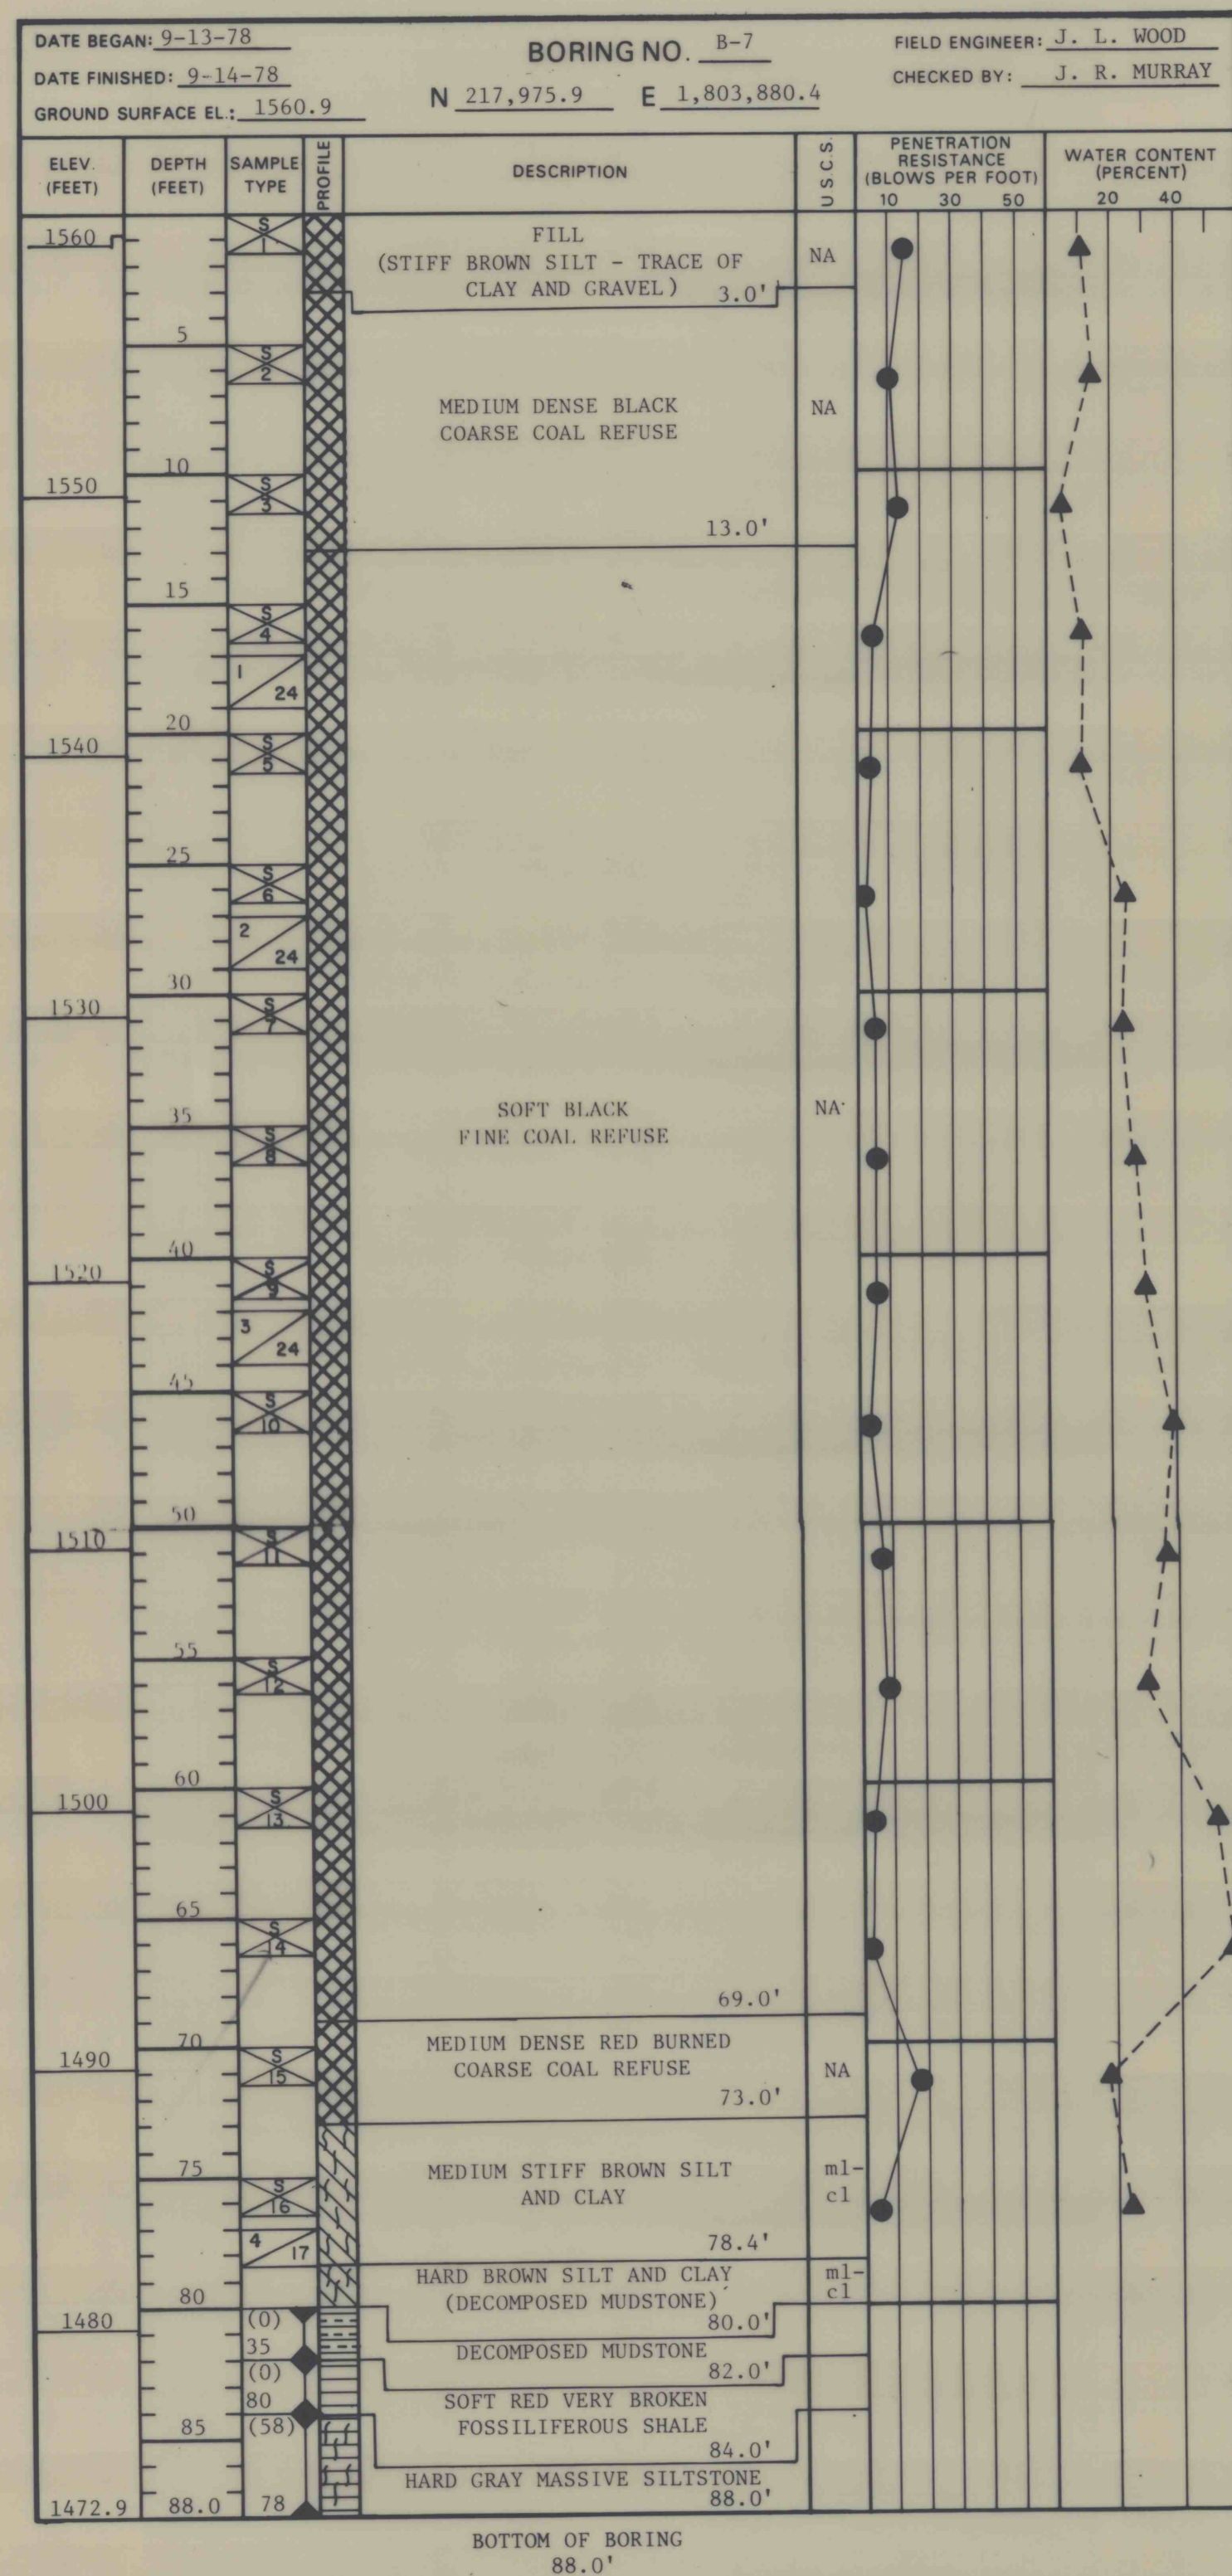

THE BORING LOGS AND RELATED INFORMATION DEPICT SUBSURFACE CONDITIONS ONLY AT THE SPECIFIC LOCATIONS AND DATES INDICATED. SOIL CONDITIONS AND WATER LEVELS AT OTHER LOCATIONS MAY DIFFER FROM CONDITIONS OCCURRING AT THESE BORING LOCATIONS. ALSO THE PASSAGE OF TIME MAY RESULT IN A CHANGE IN THE CONDITIONS AT THESE BORING LOCATIONS.

NOTES:

1. FOR PLAN AND LOCATION OF BORINGS AND TEST PITS SEE DWG. 78-359-E2.
2. FOR GENERAL NOTES AND LEGEND SEE DWG. 78-359-E8.

DRAWING NO.
78-359-E6

SHEET NO.

FIGURE NO.
7

BORING LOGS B-7 THROUGH B-9

BETHLEHEM MINE No. 101
CENTURY, WEST VIRGINIA

PREPARED FOR

BETHLEHEM MINES CORPORATION
BRIDGEPORT, WEST VIRGINIA

D'APPOLONIA