
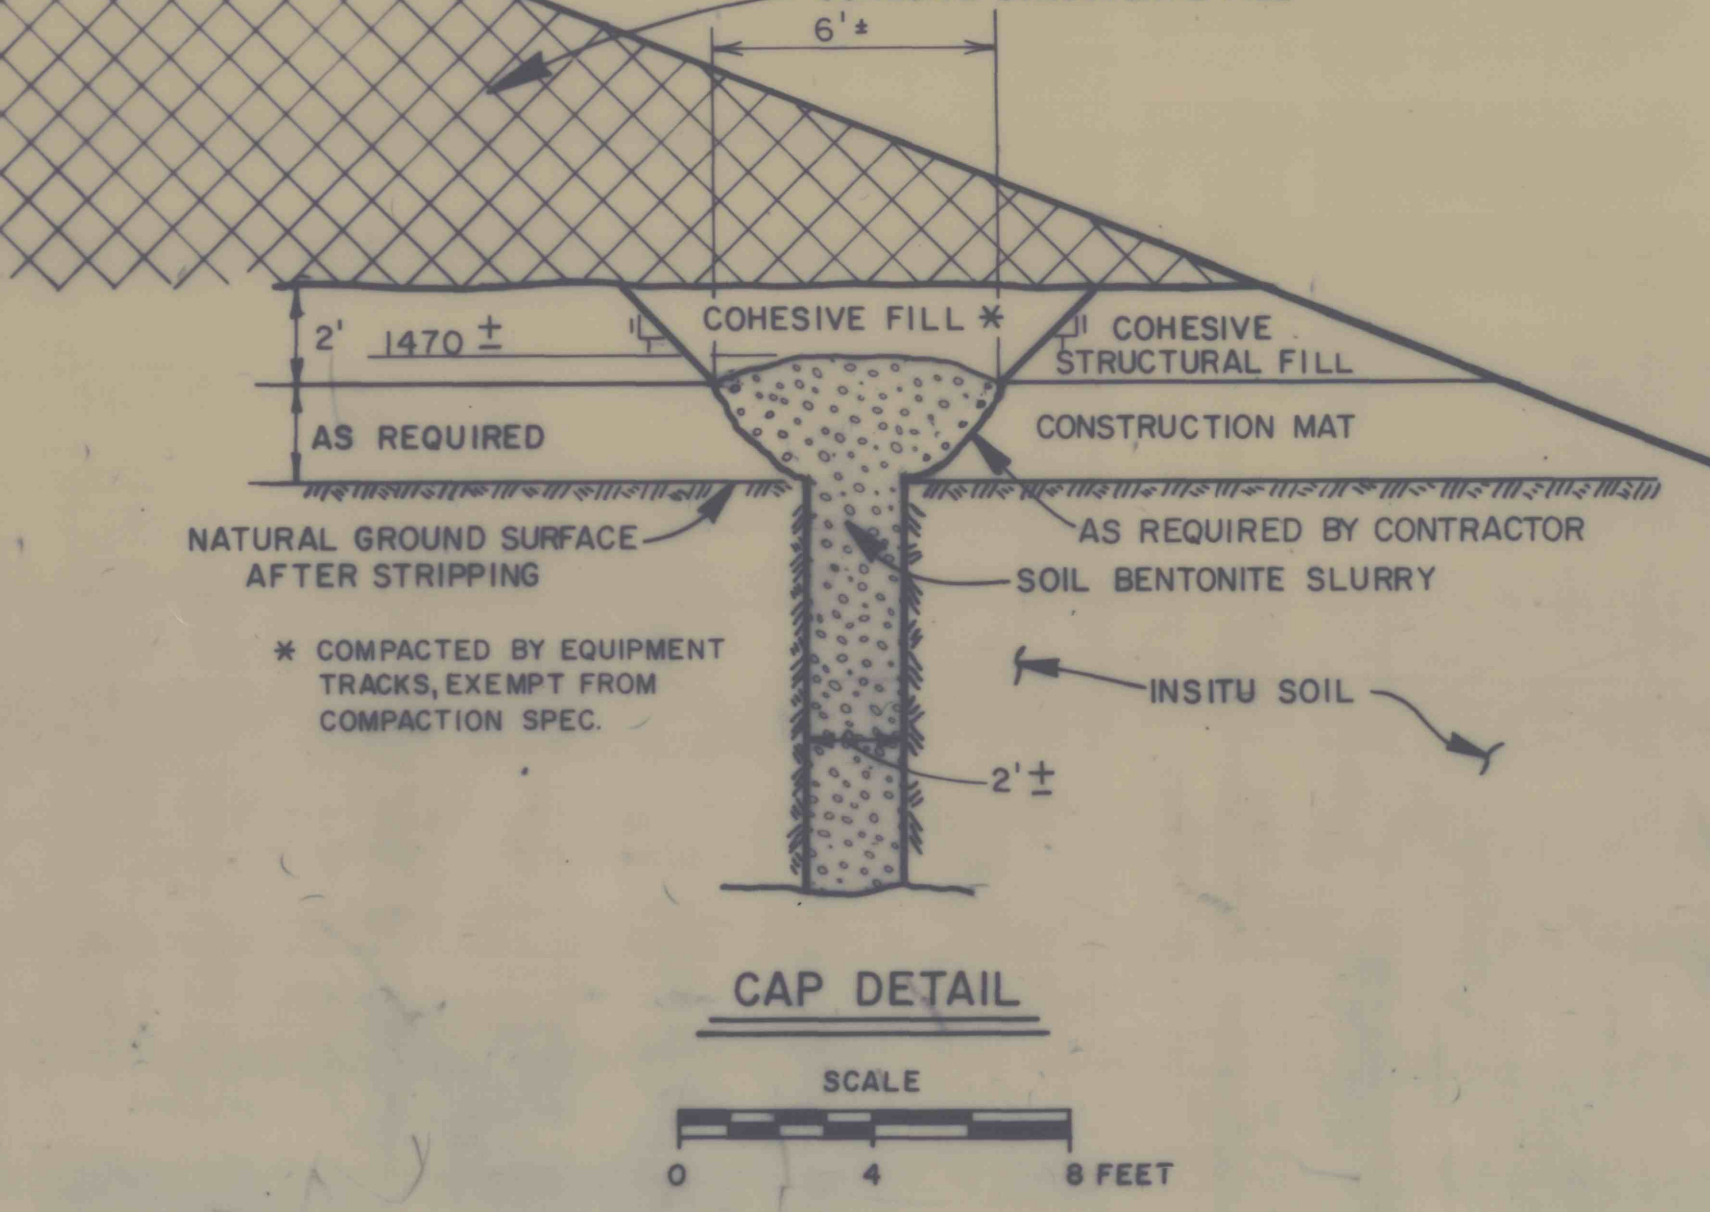
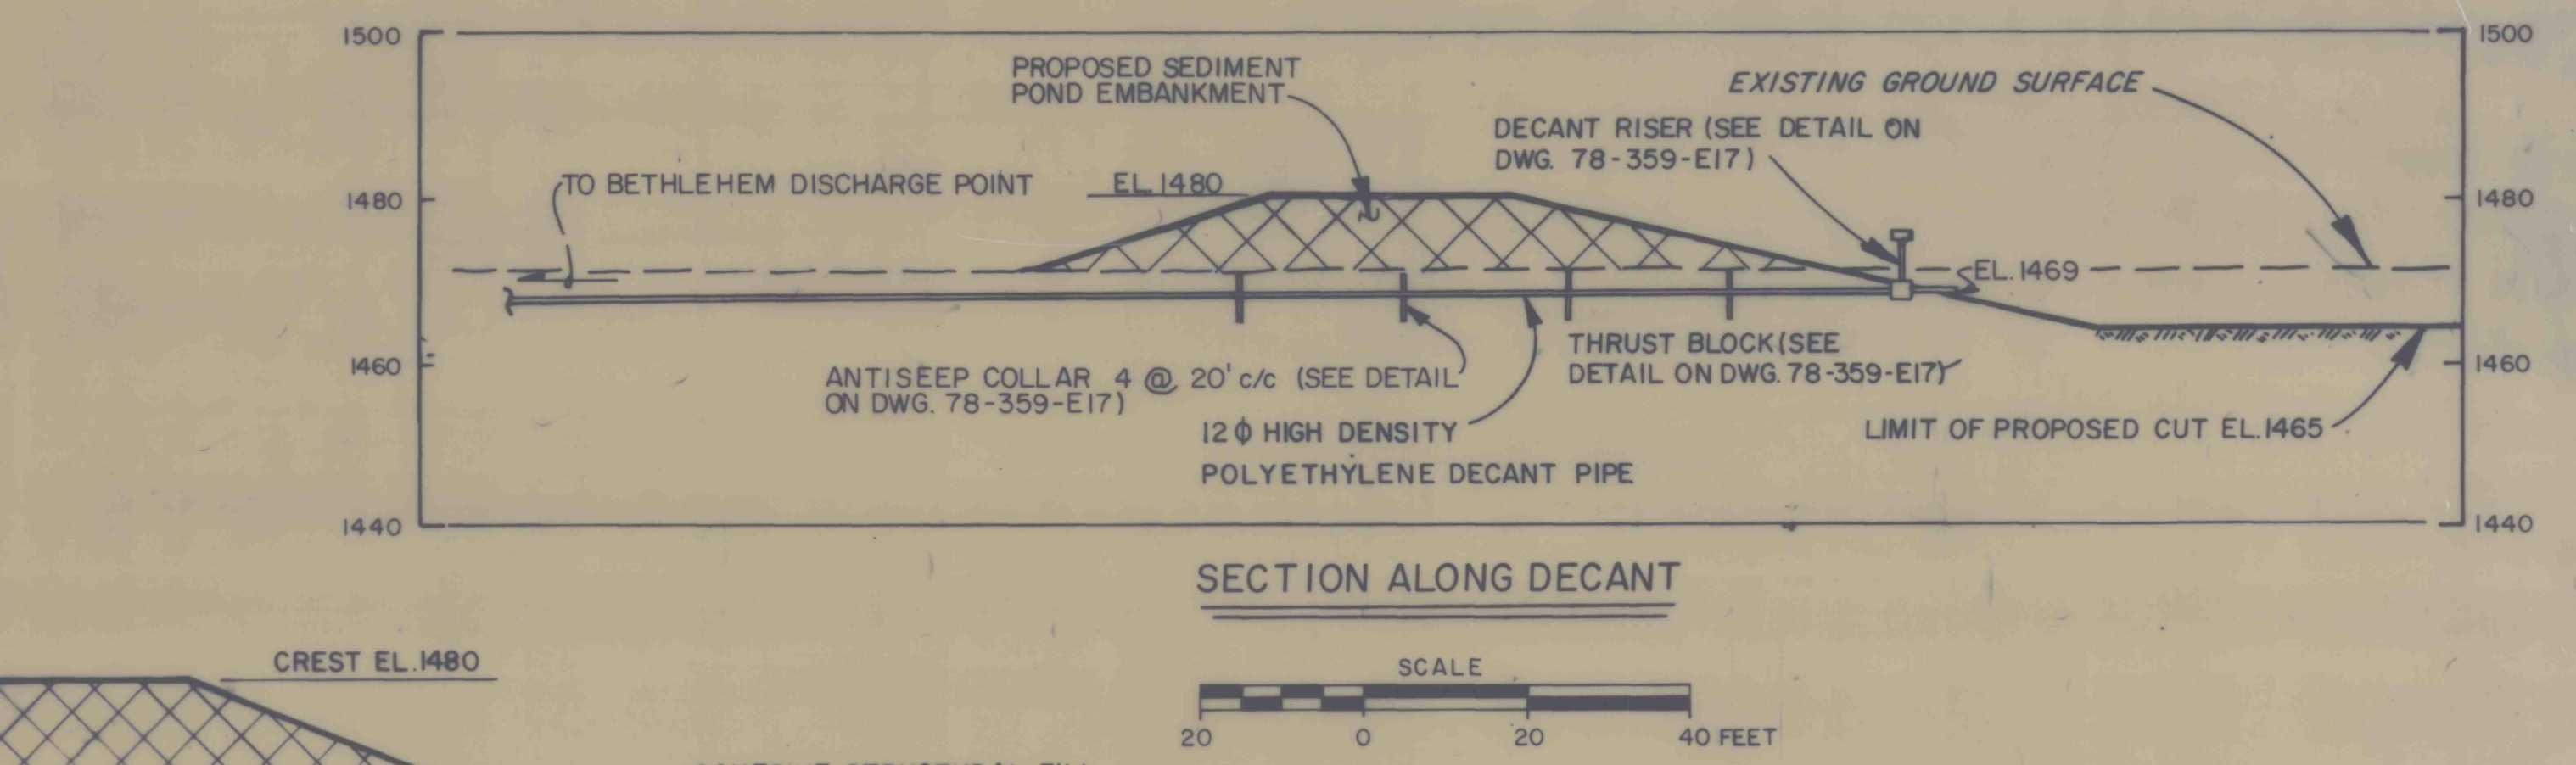
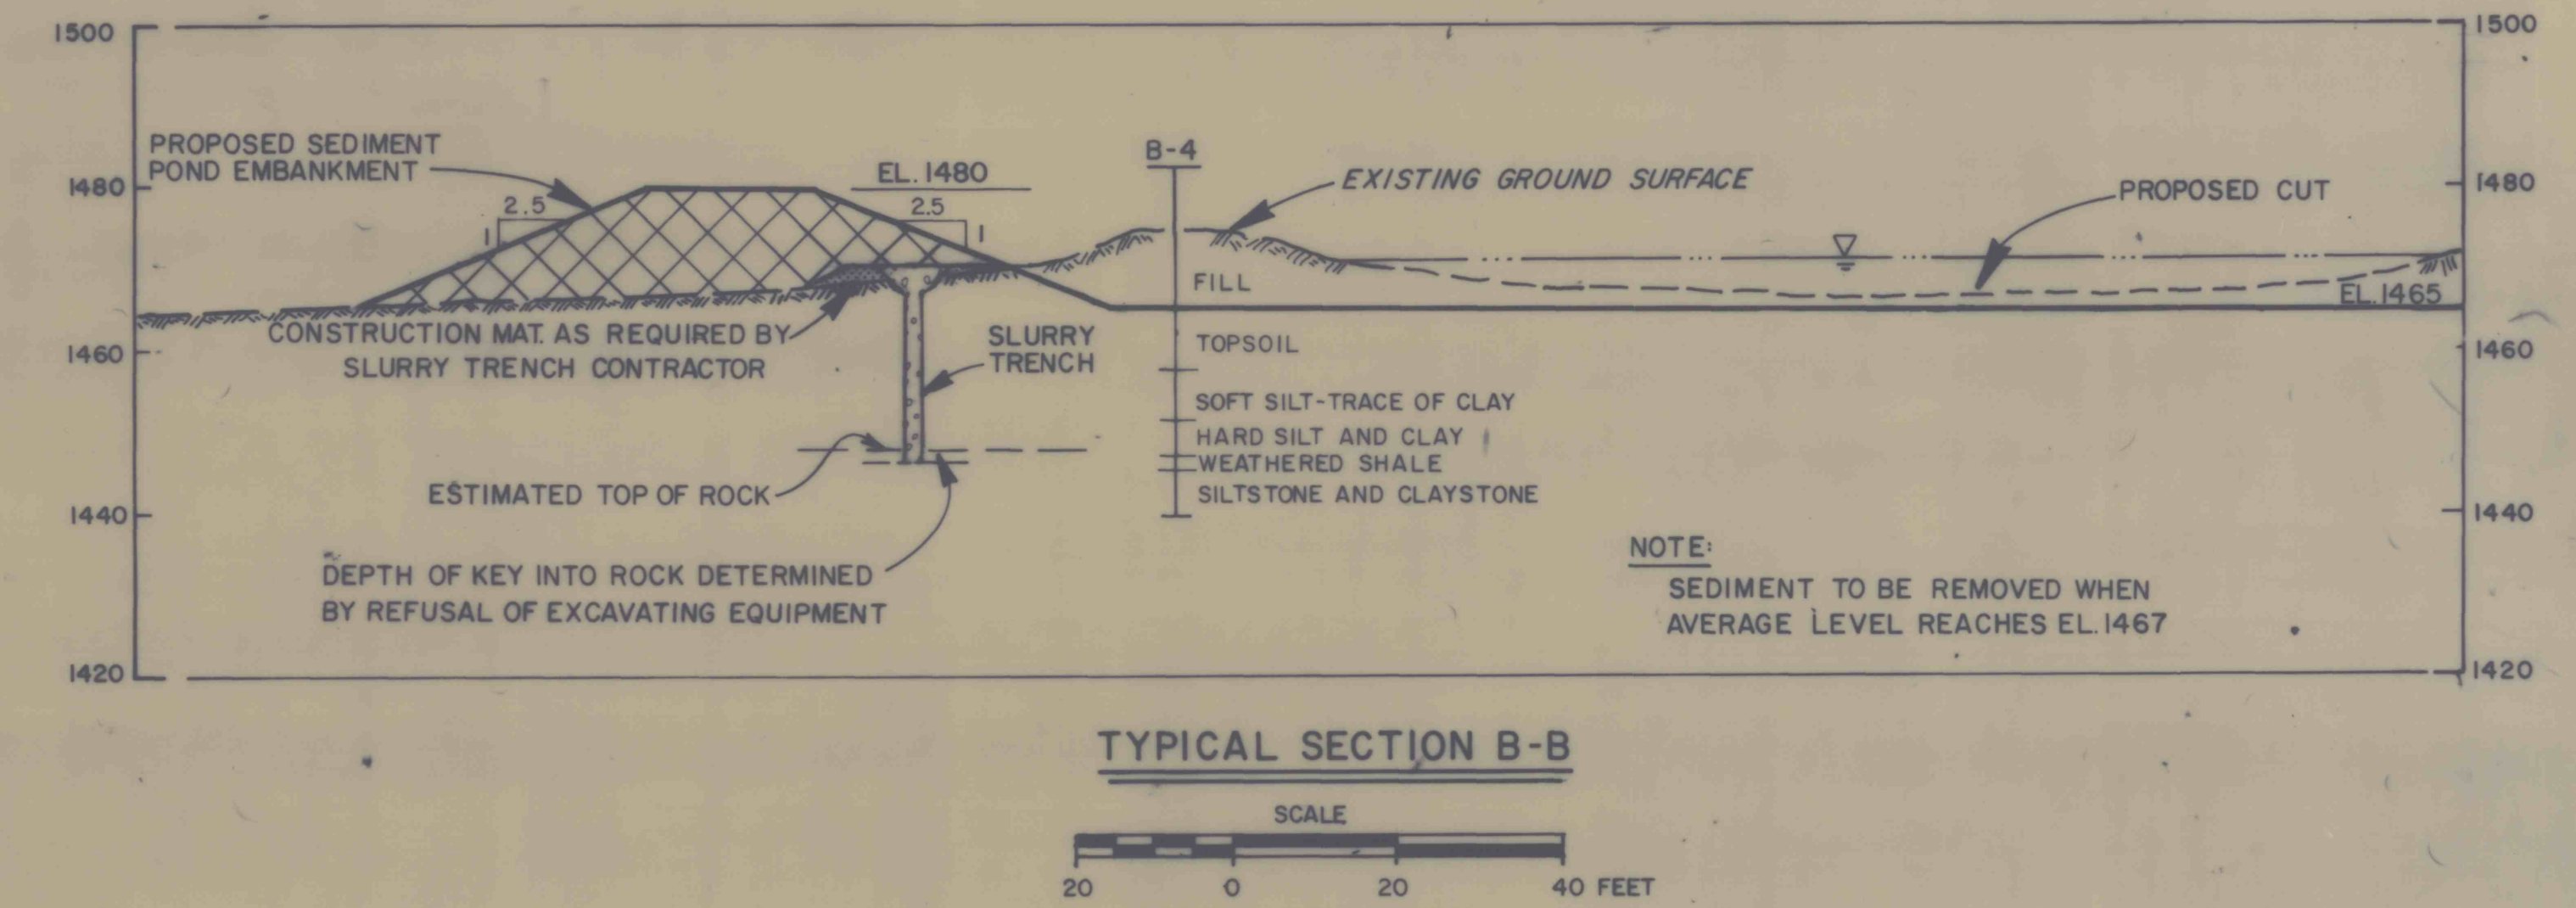
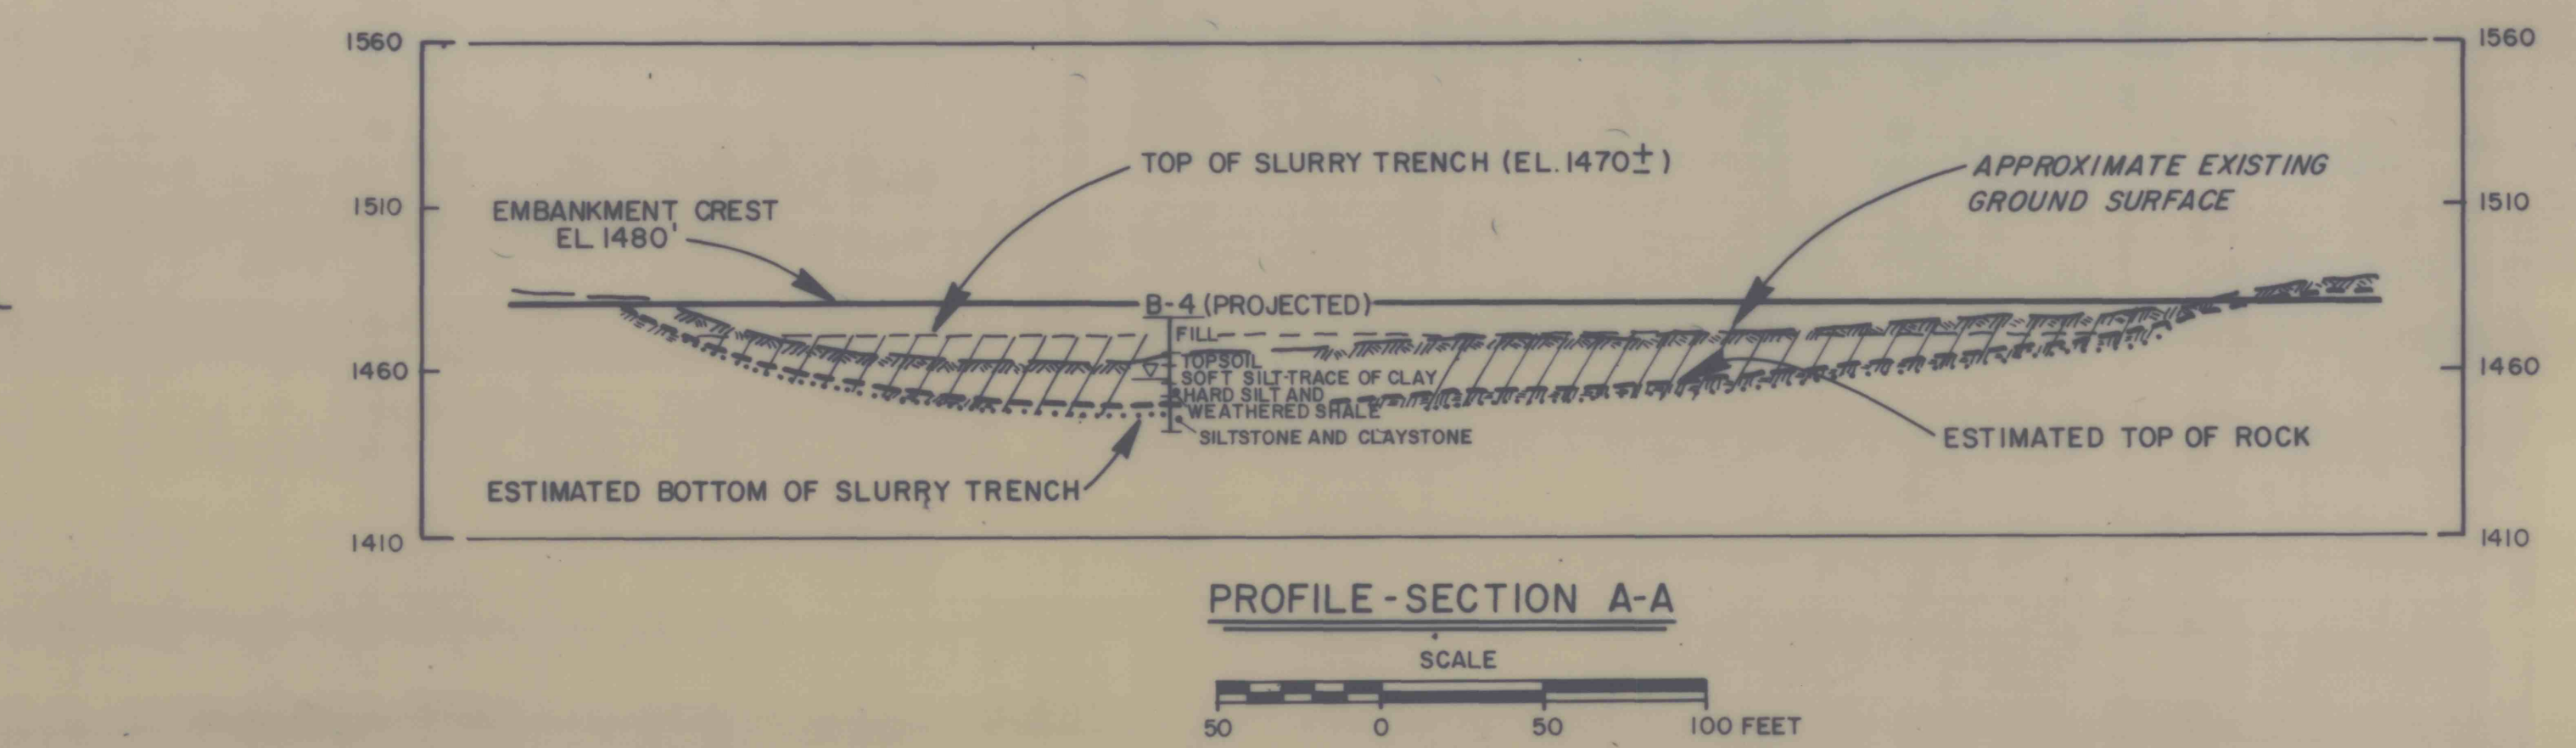


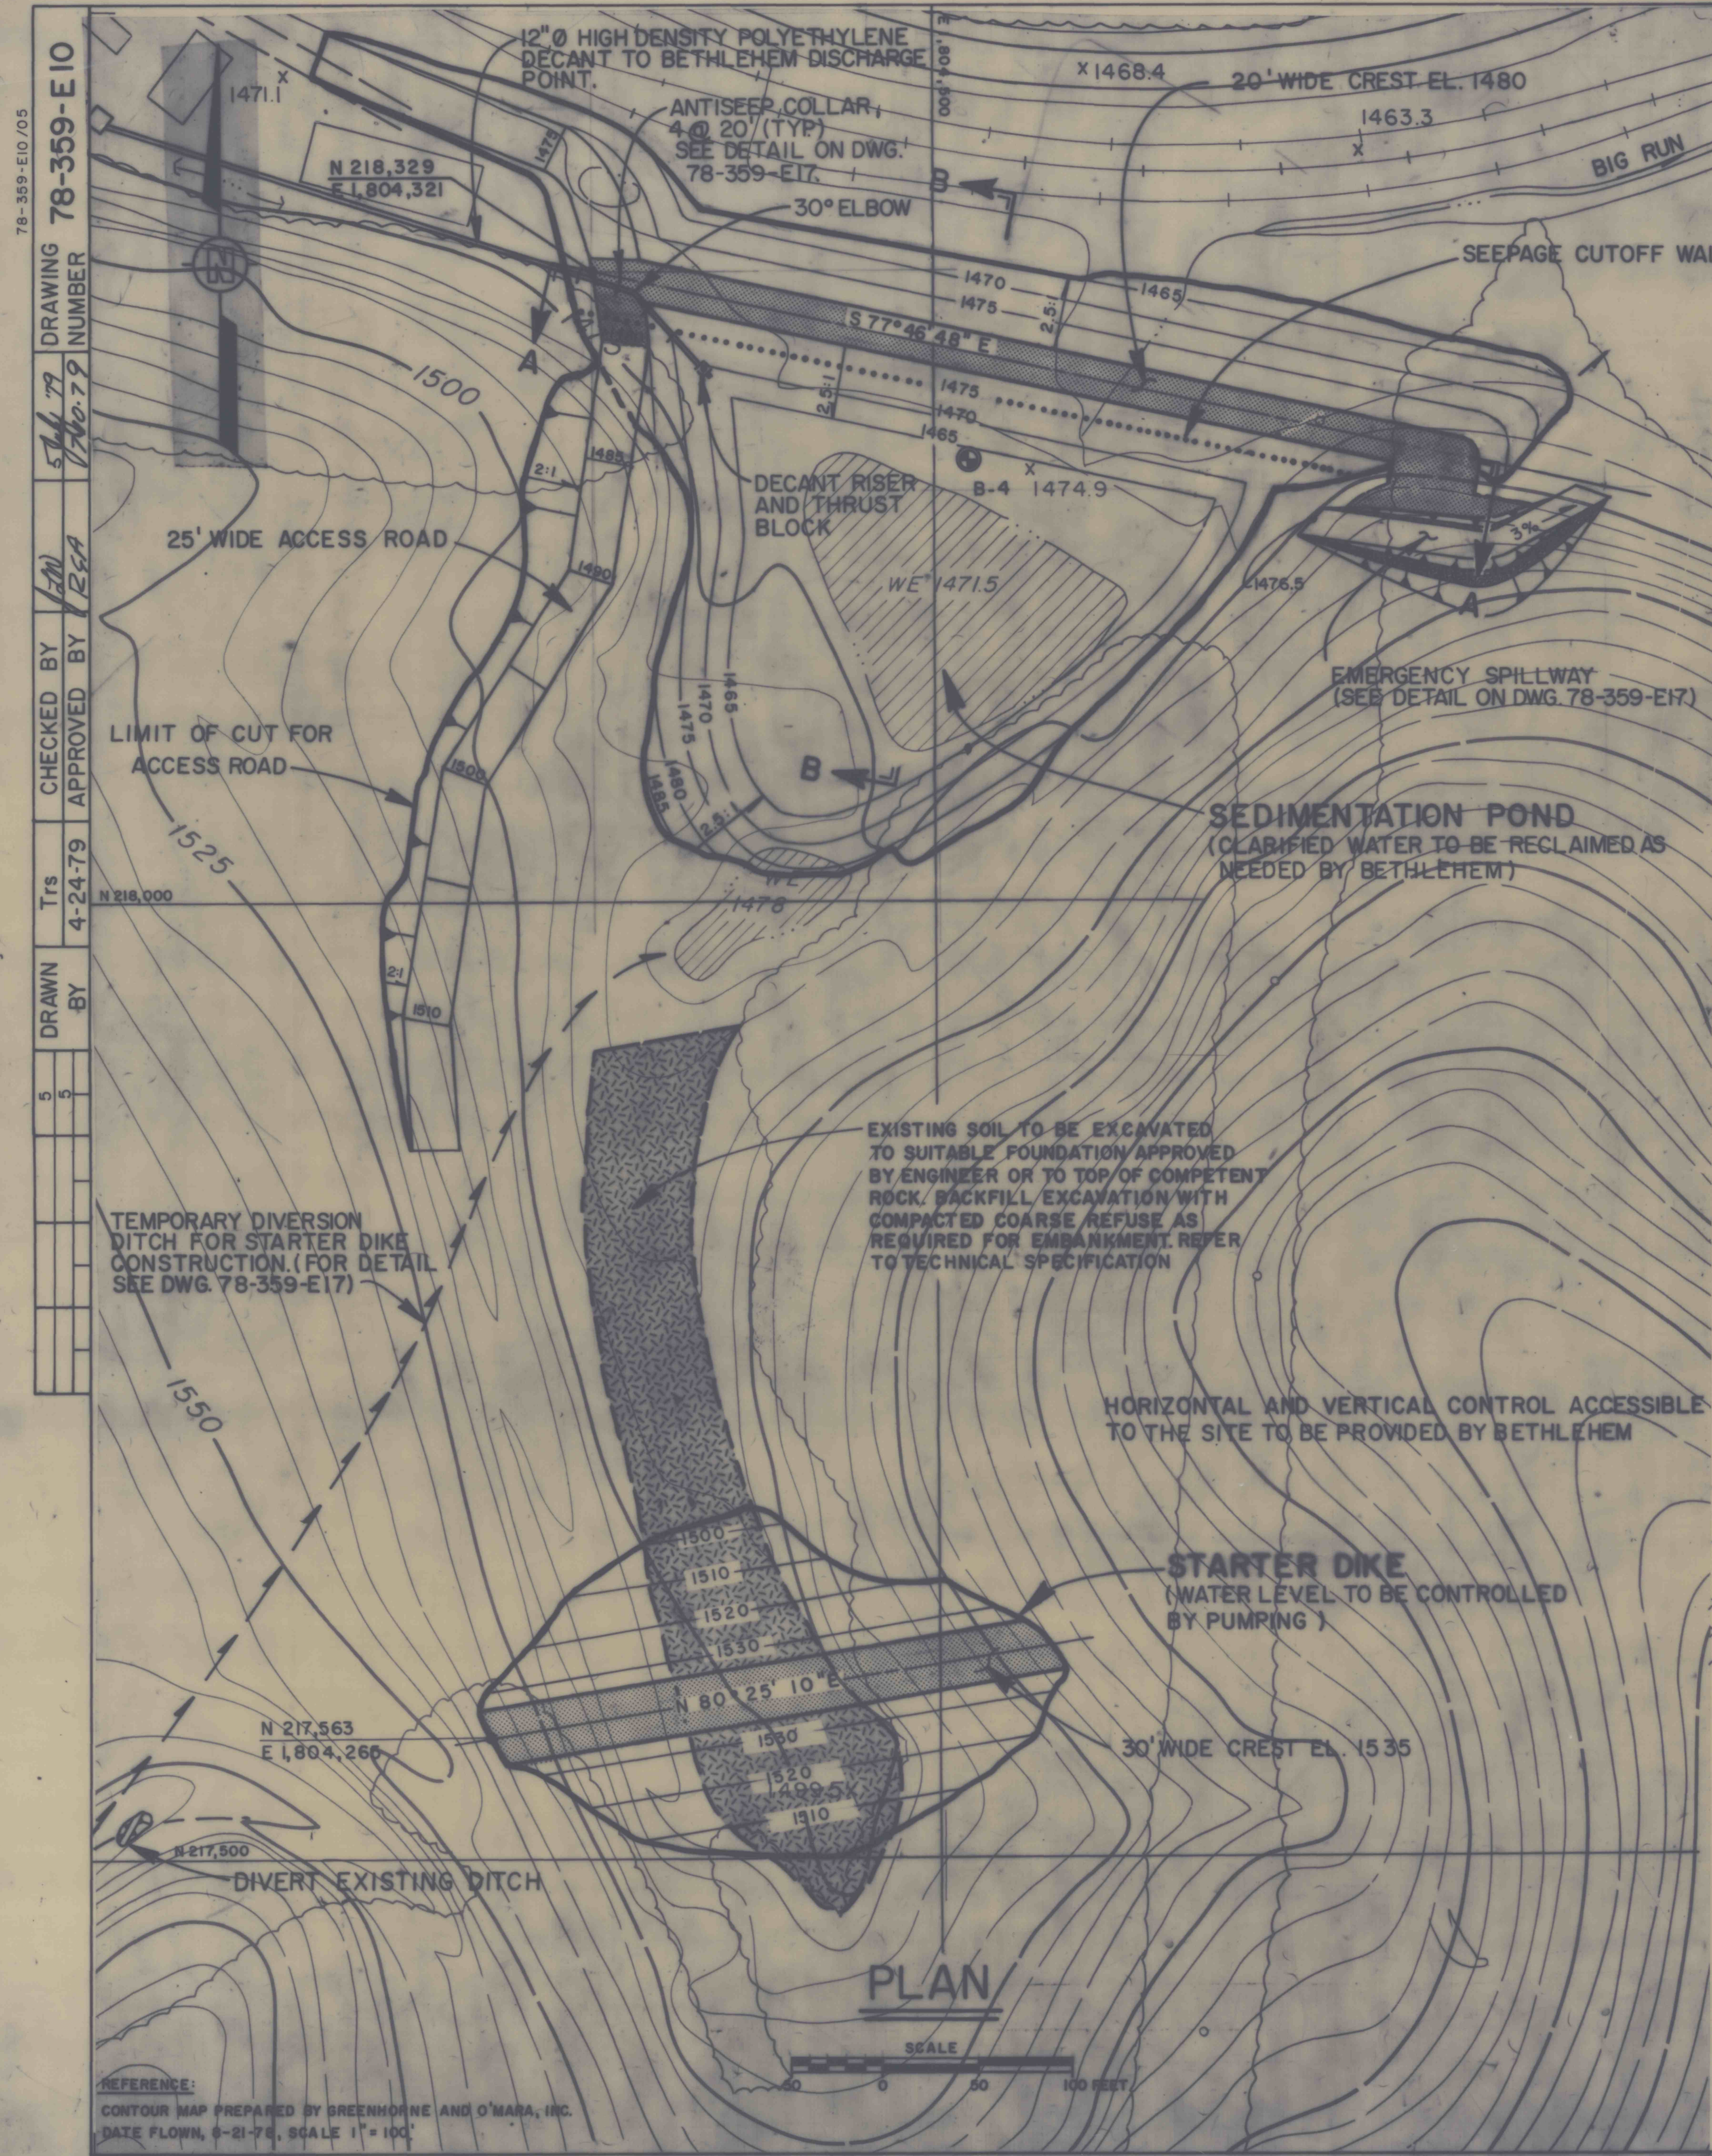

DRAWING NO. 78-359-E10	SHEET NO.	FIGURE NO. 12
----------------------------------	-----------	-------------------------

STARTER DIKE, SEDIMENT POND AND SEEPAGE CUTOFF WALL-EAST HOLLOW
BETHLEHEM MINE No. 101
CENTURY, WEST VIRGINIA

PREPARED FOR
BETHLEHEM MINES CORPORATION
BRIDGEPORT, WEST VIRGINIA

D'APPOLONIA