


TEJ	CHECKED BY	<i>AM</i>
5-24-78	APPROVED BY	<i>APCA</i>


DRAWN

2

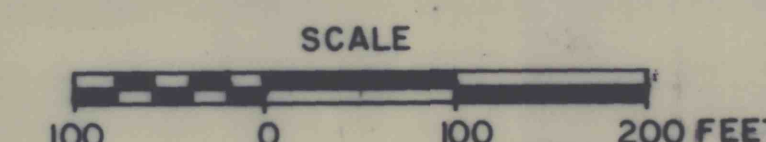


TIME TO COMPLETE STAGE II	1.4 YEARS
TOTAL TIME (FROM BEGINNING OF STAGE I)	2.5 YEARS

REFERENCE:
CONTOUR MAP PREPARED BY
GREENHORNE AND O'MARA, INC. DATE
FLOWN, 8/21/78, SCALE: 1" = 100'

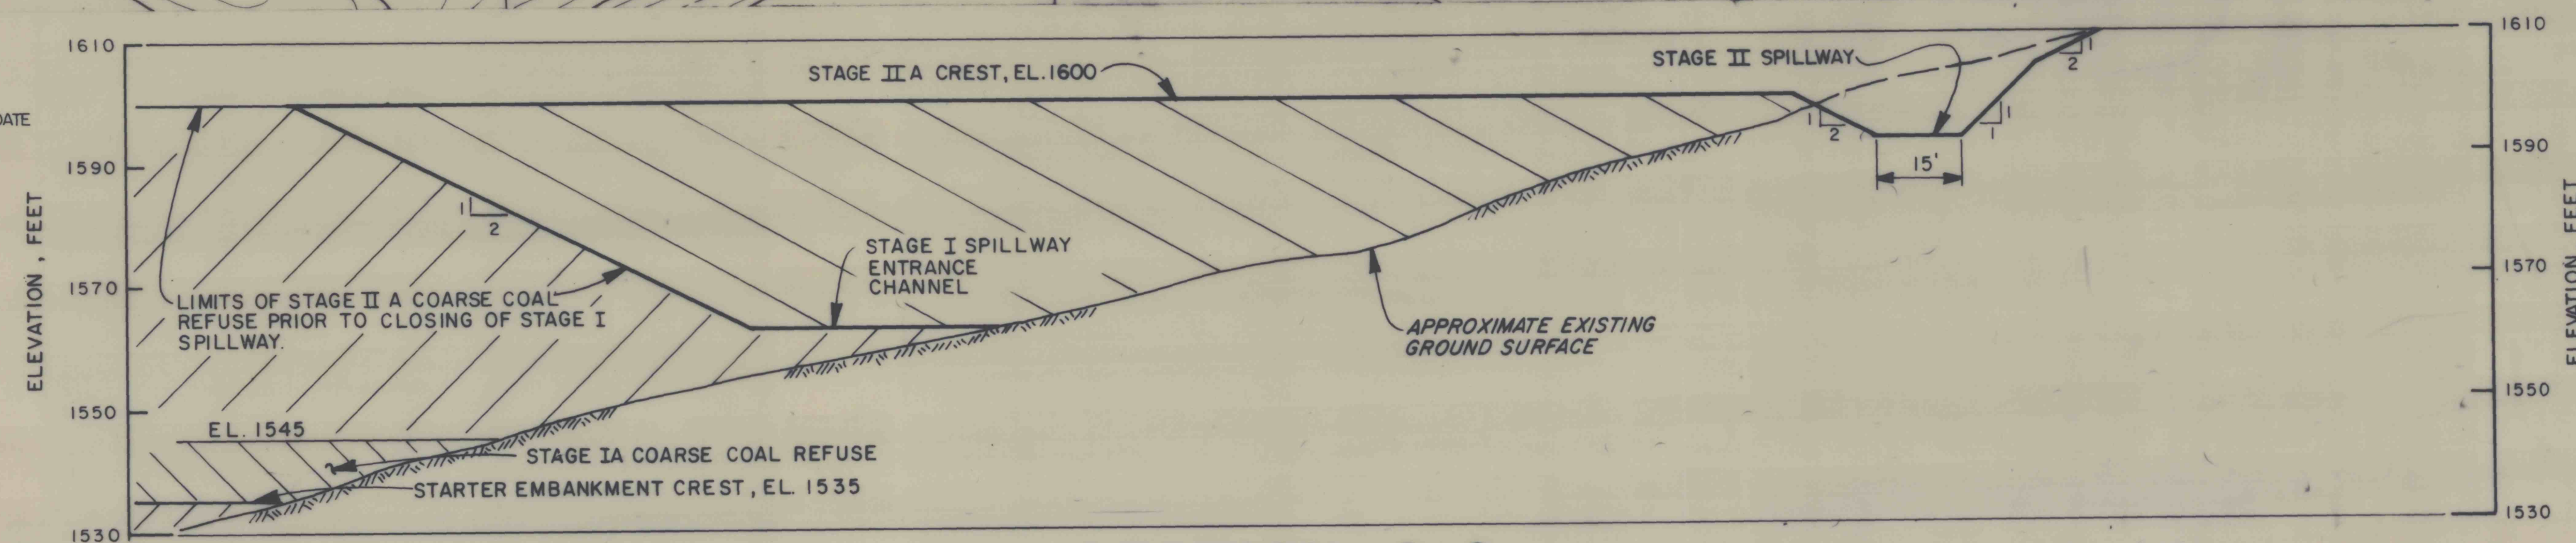

SECTION C-C

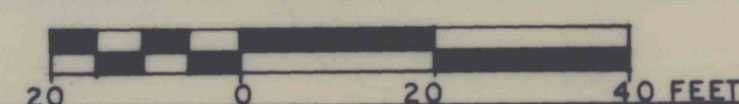

DRAWING NO. 78-359-E12	SHEET NO.	FIGURE NO. 14
---------------------------	-----------	------------------

PLAN - STAGE II EAST AND WEST HOLLOWS

BETHLEHEM MINE No. 101
CENTURY, WEST VIRGINIA

PREPARED FOR

BETHLEHEM MINES CORPORATION
BRIDGEPORT, WEST VIRGINIA

D'APPOLONIA

15-15-13
28-359