




DATE	BY	REVISION RECORD	DR.	CR.
3-84	AK	CHANGED DETAIL 17	BS	RL
8-84	AK	CHANGED DETAIL 18	BS	RL

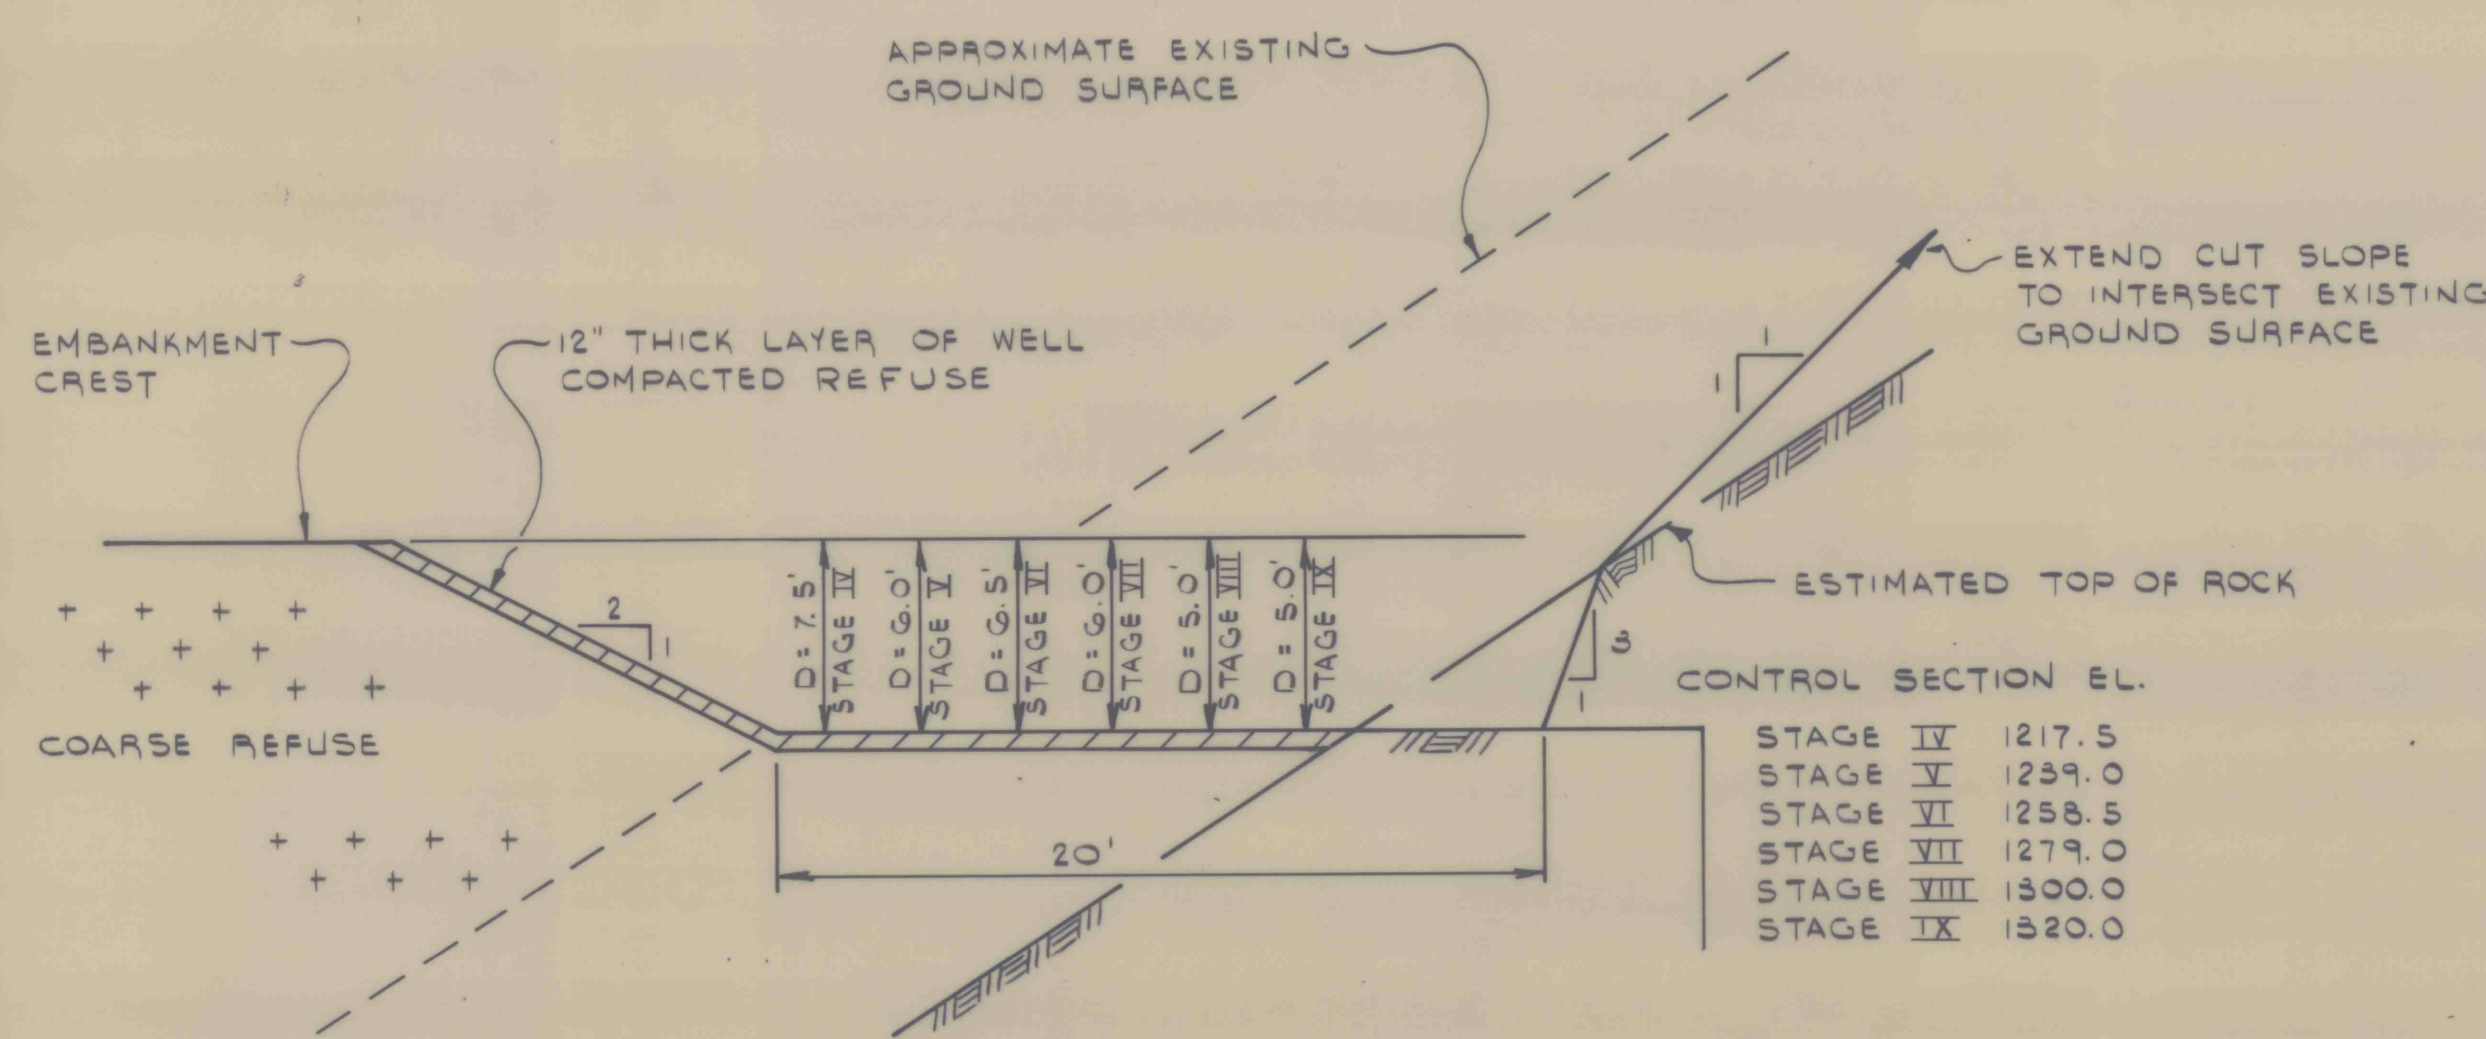


DETAIL 15
EMERGENCY SPILLWAYS
N.T.S.

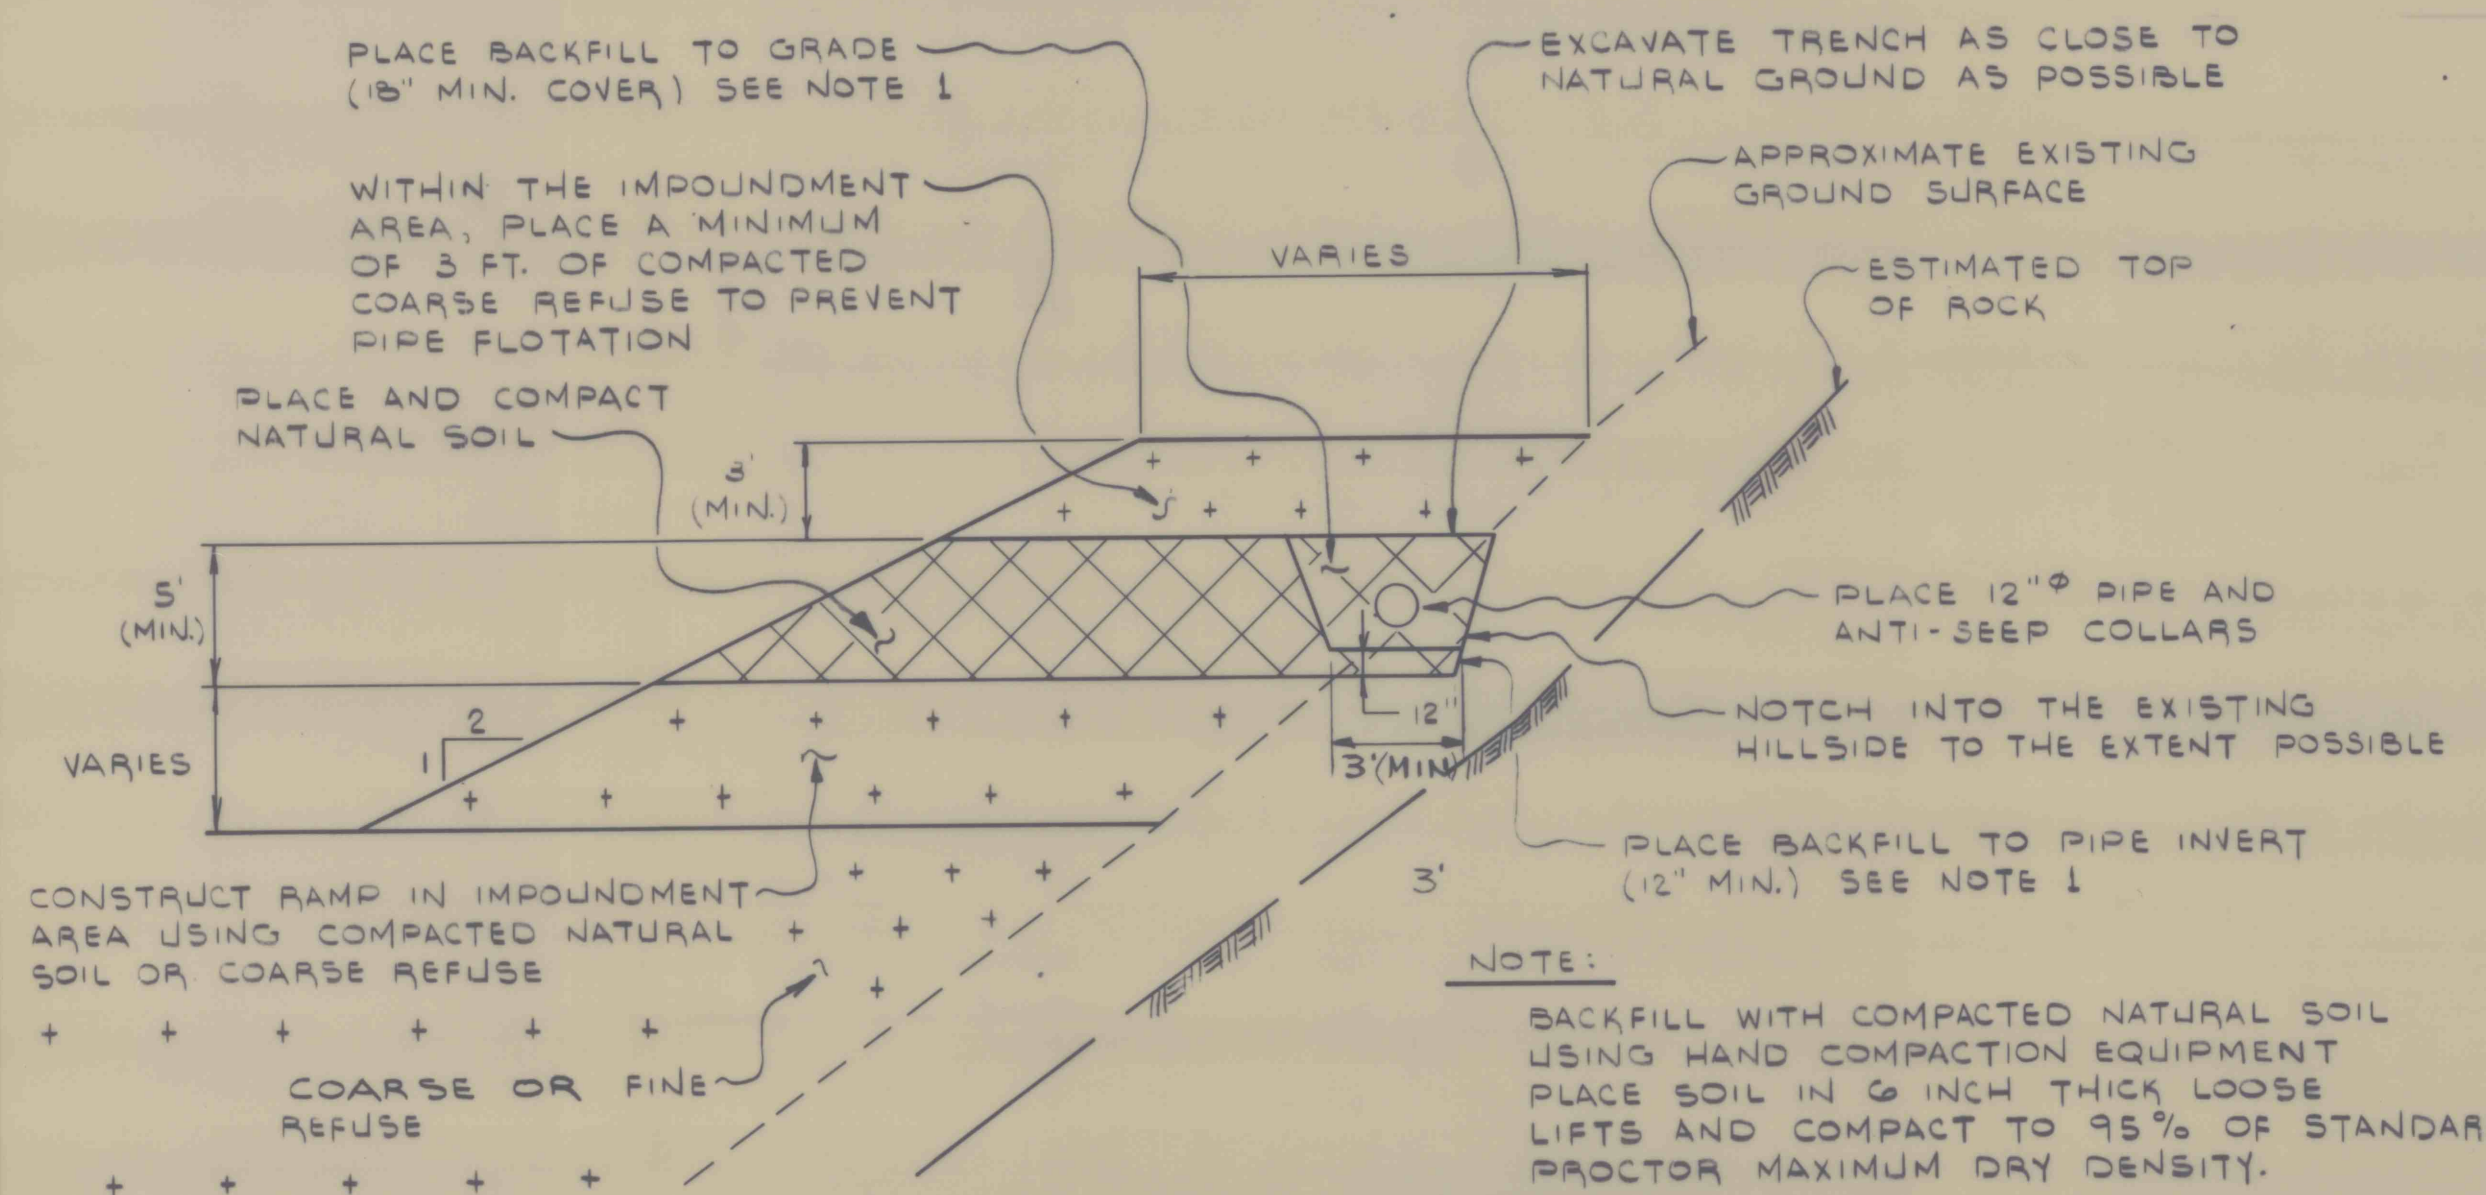


DETAIL 21
OPERATIONAL DECANT PIPE INSTALLATION
N.T.S.

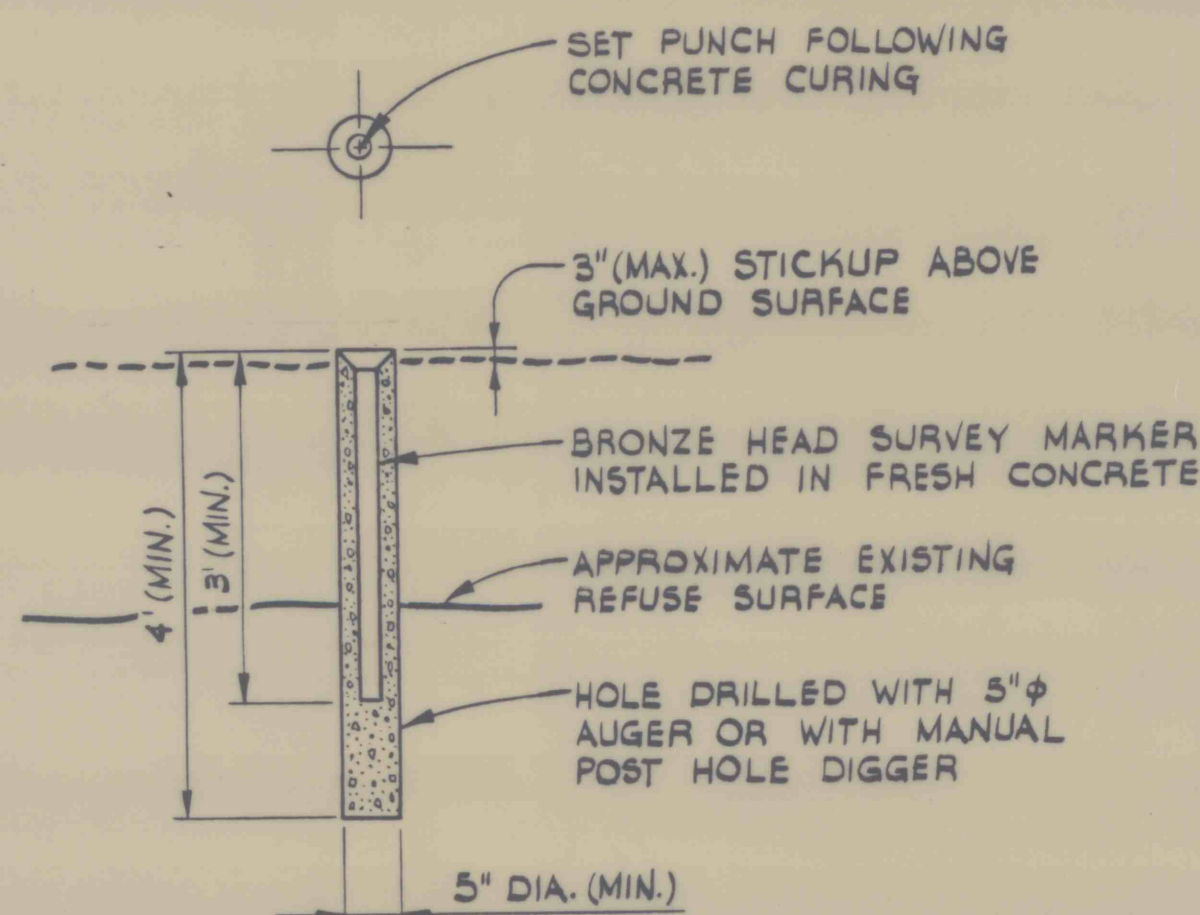


DETAIL 18
SURVEY MONUMENT
N.T.S.

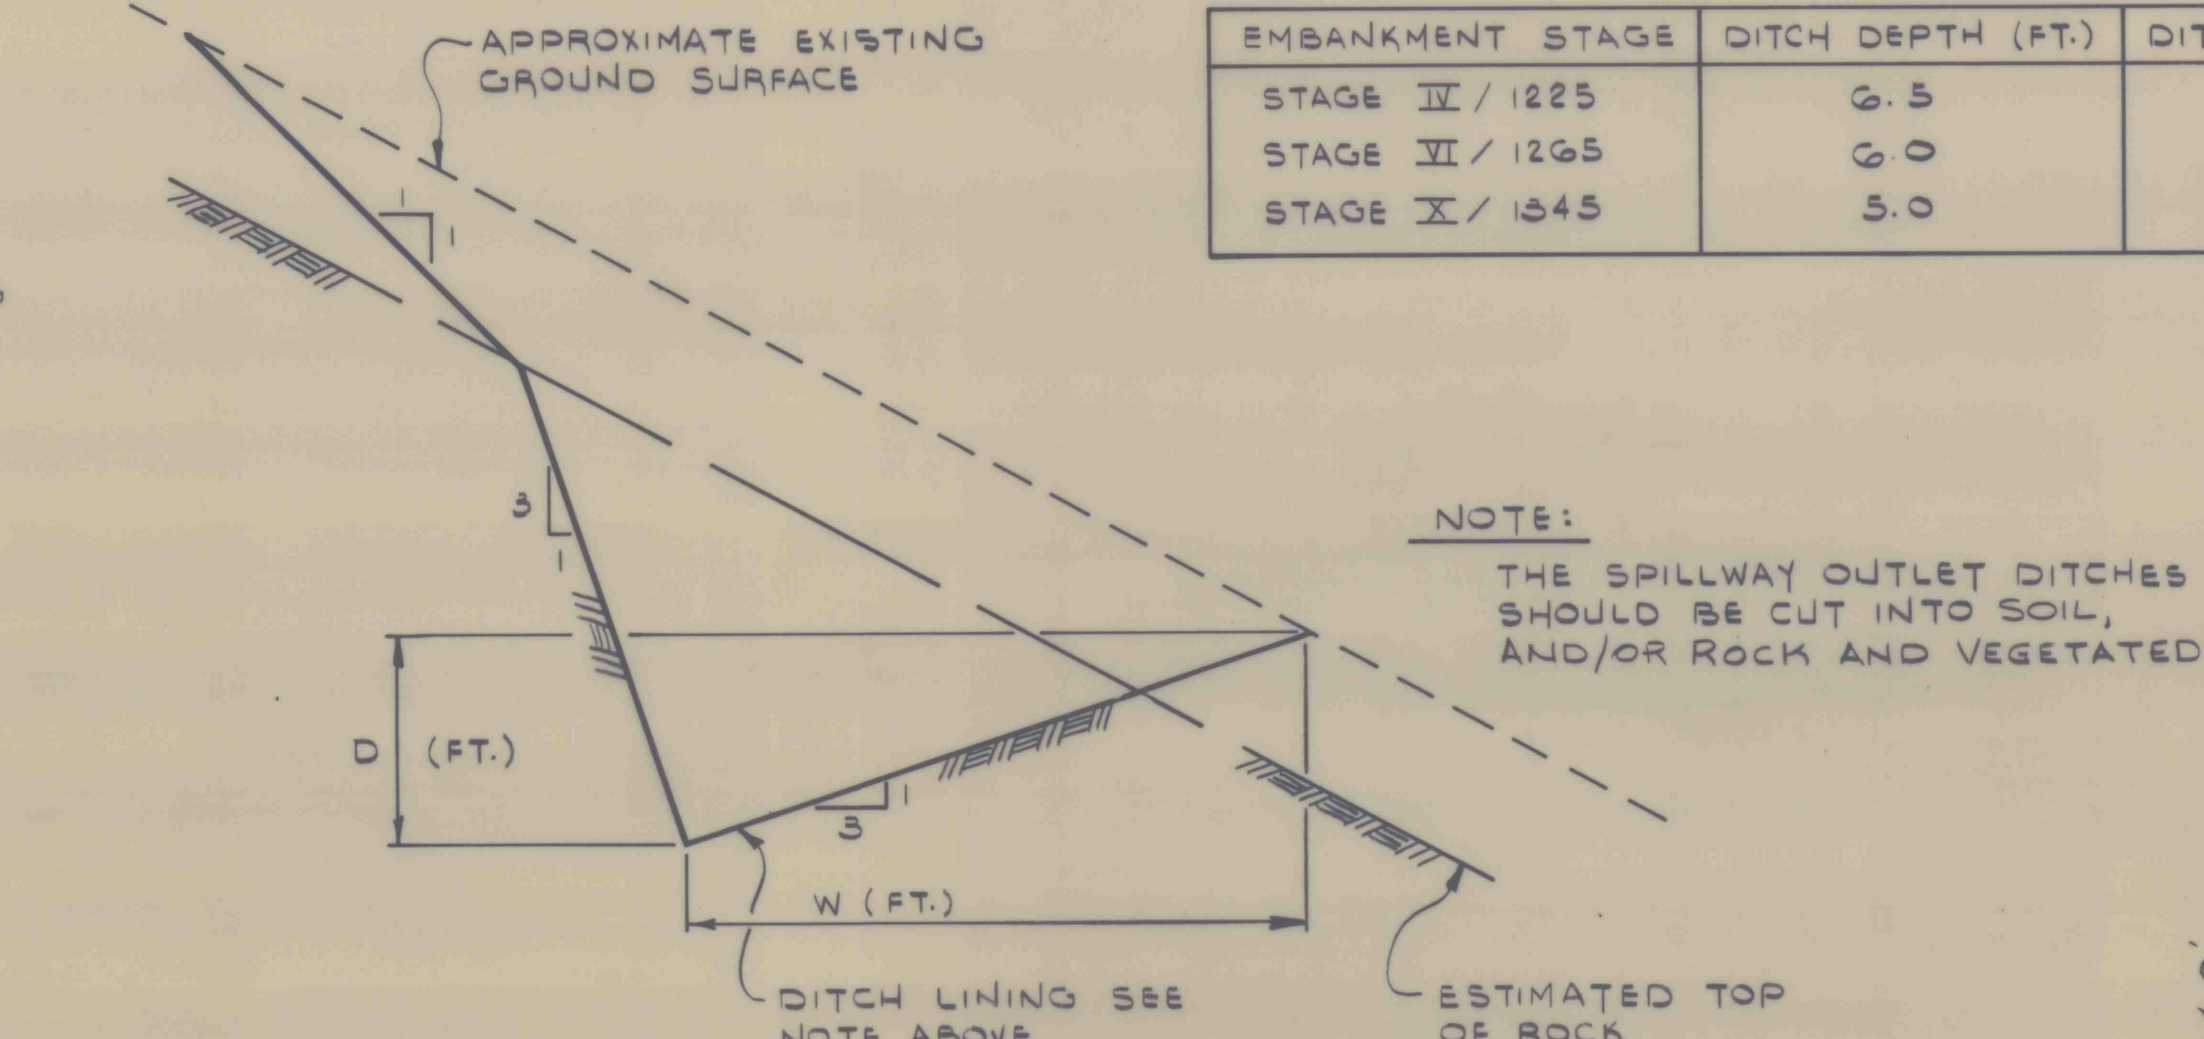


DETAIL 16
SPILLWAY OUTLET DITCHES
N.T.S.

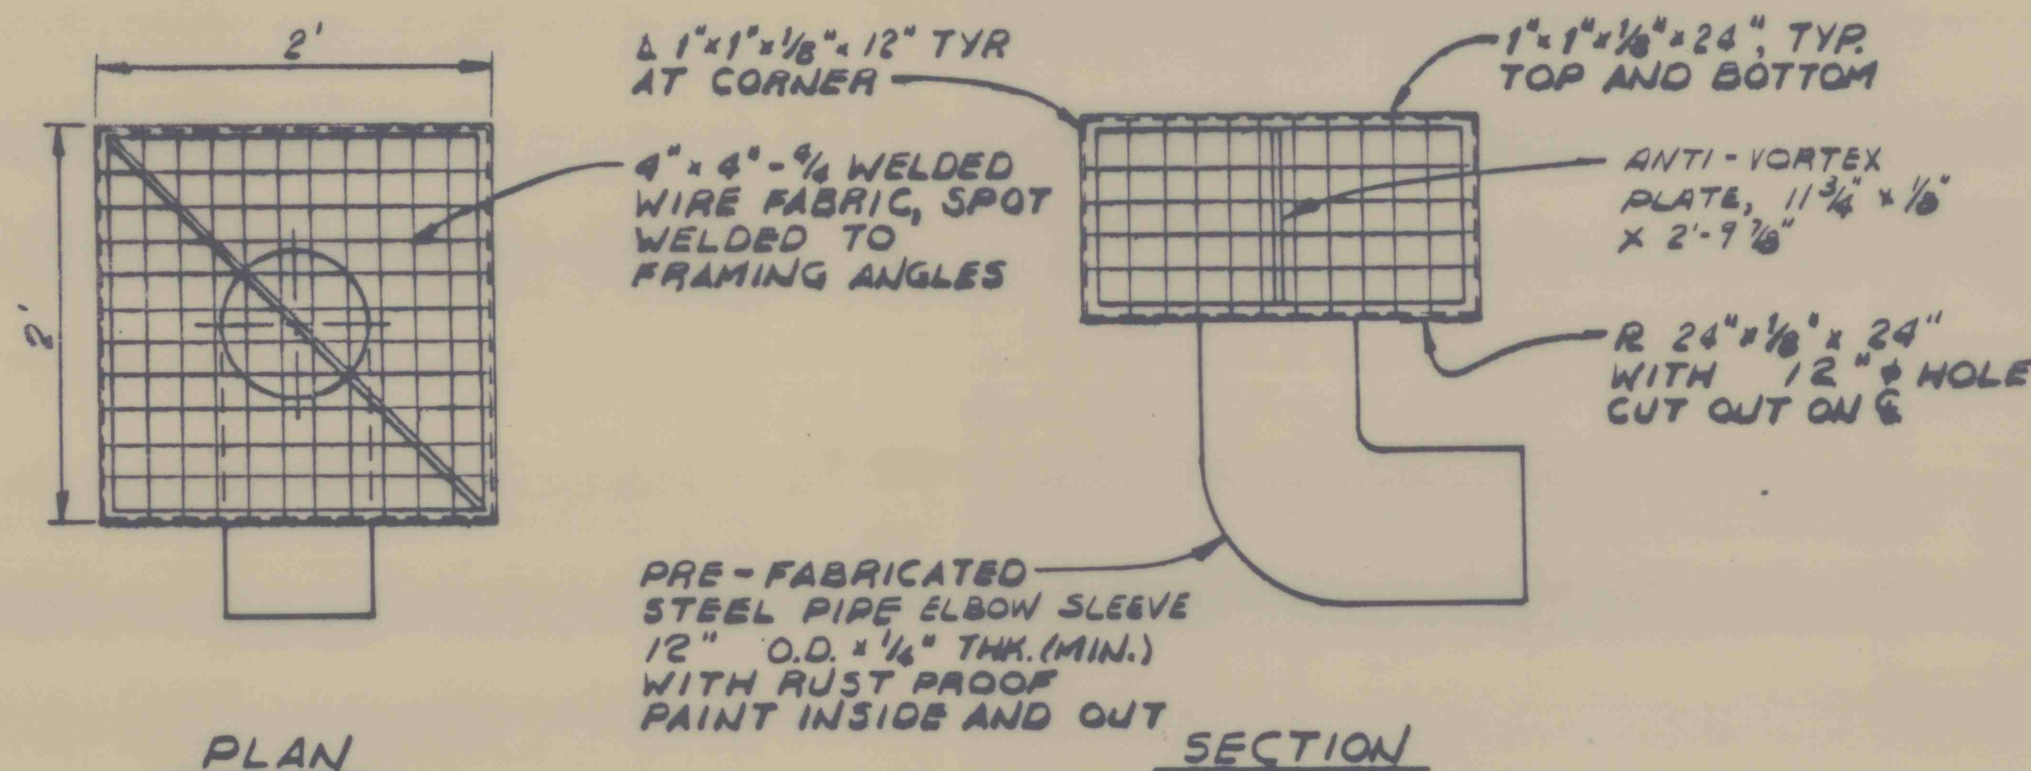


DETAIL 22
REMOVABLE TRASH RACK PERMANENT DECANT
N.T.S.

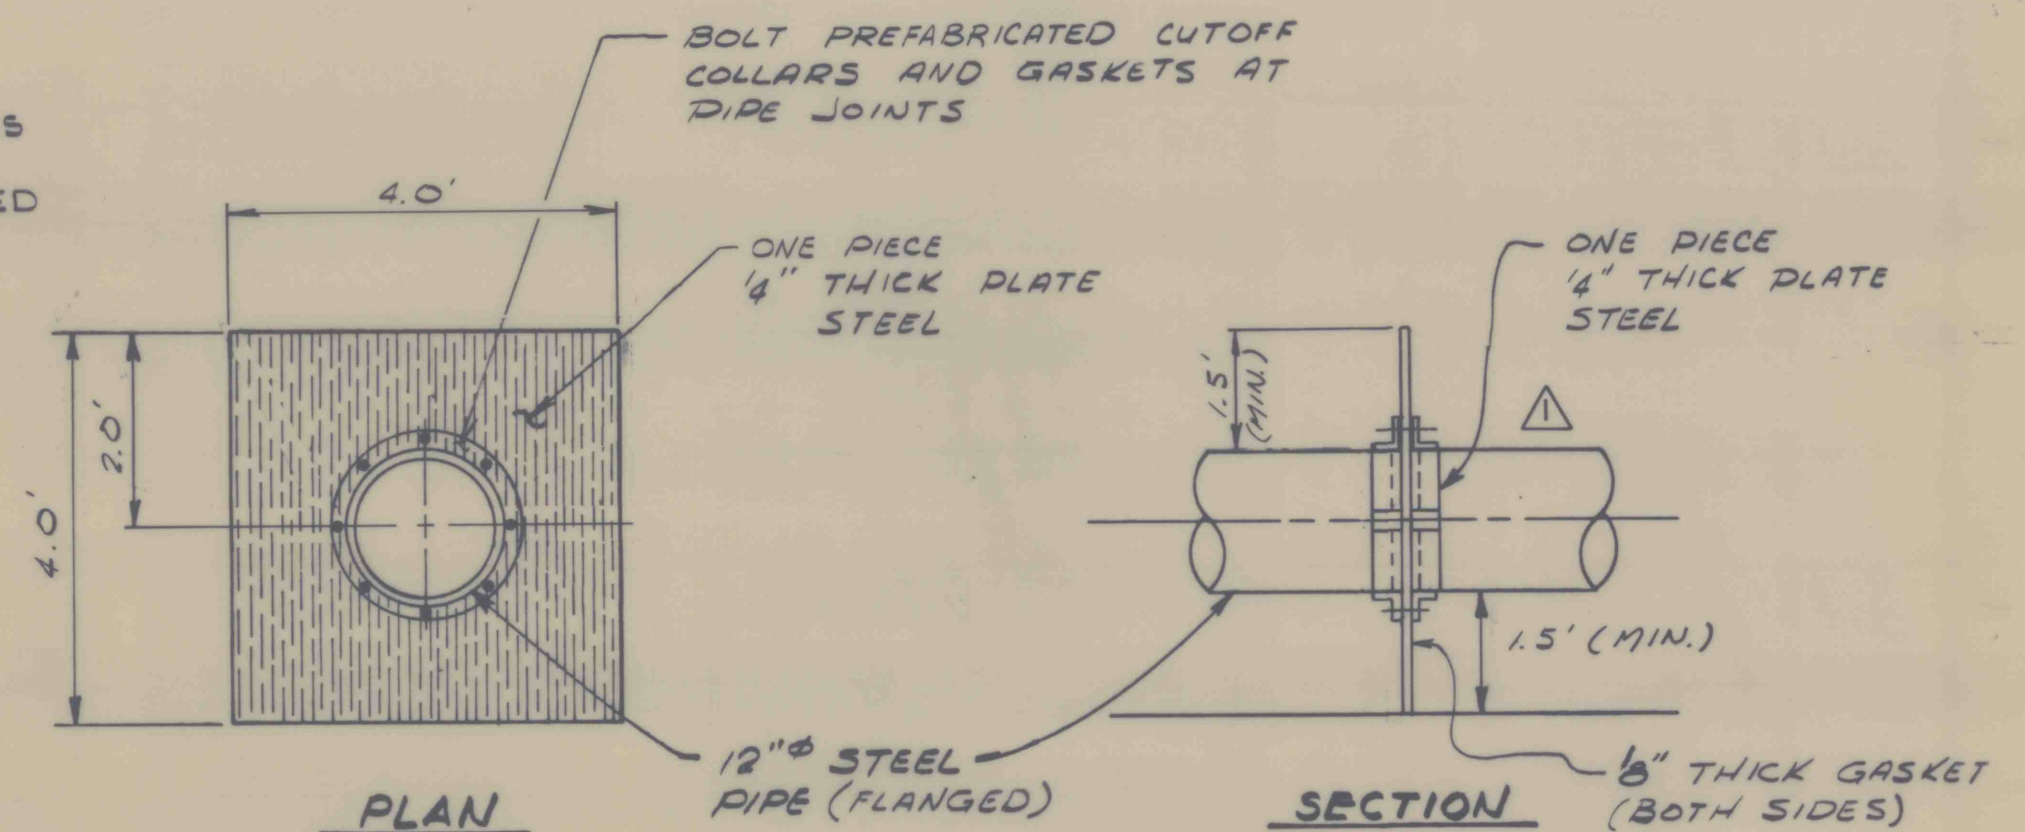


DETAIL 17
DECANT ANTI-SEEP COLLAR
N.T.S.

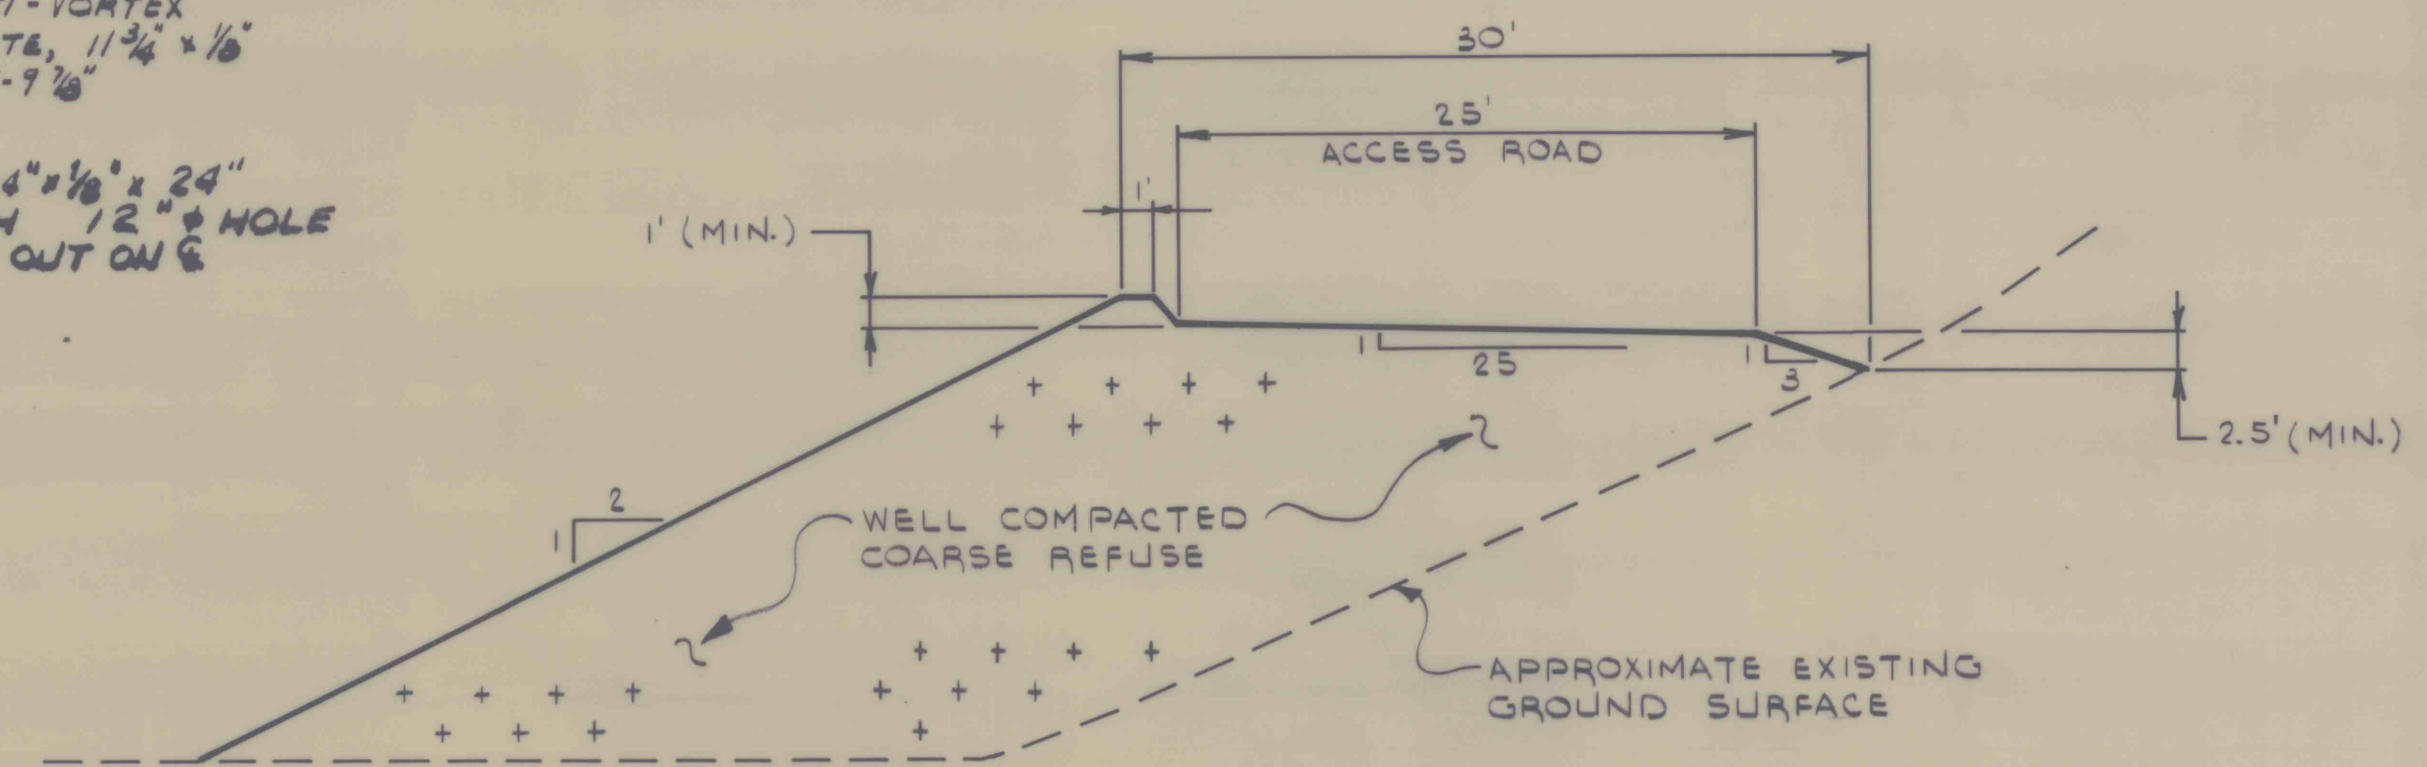


DETAIL 20
HAUL ROAD TO BUTTRESS
N.T.S.

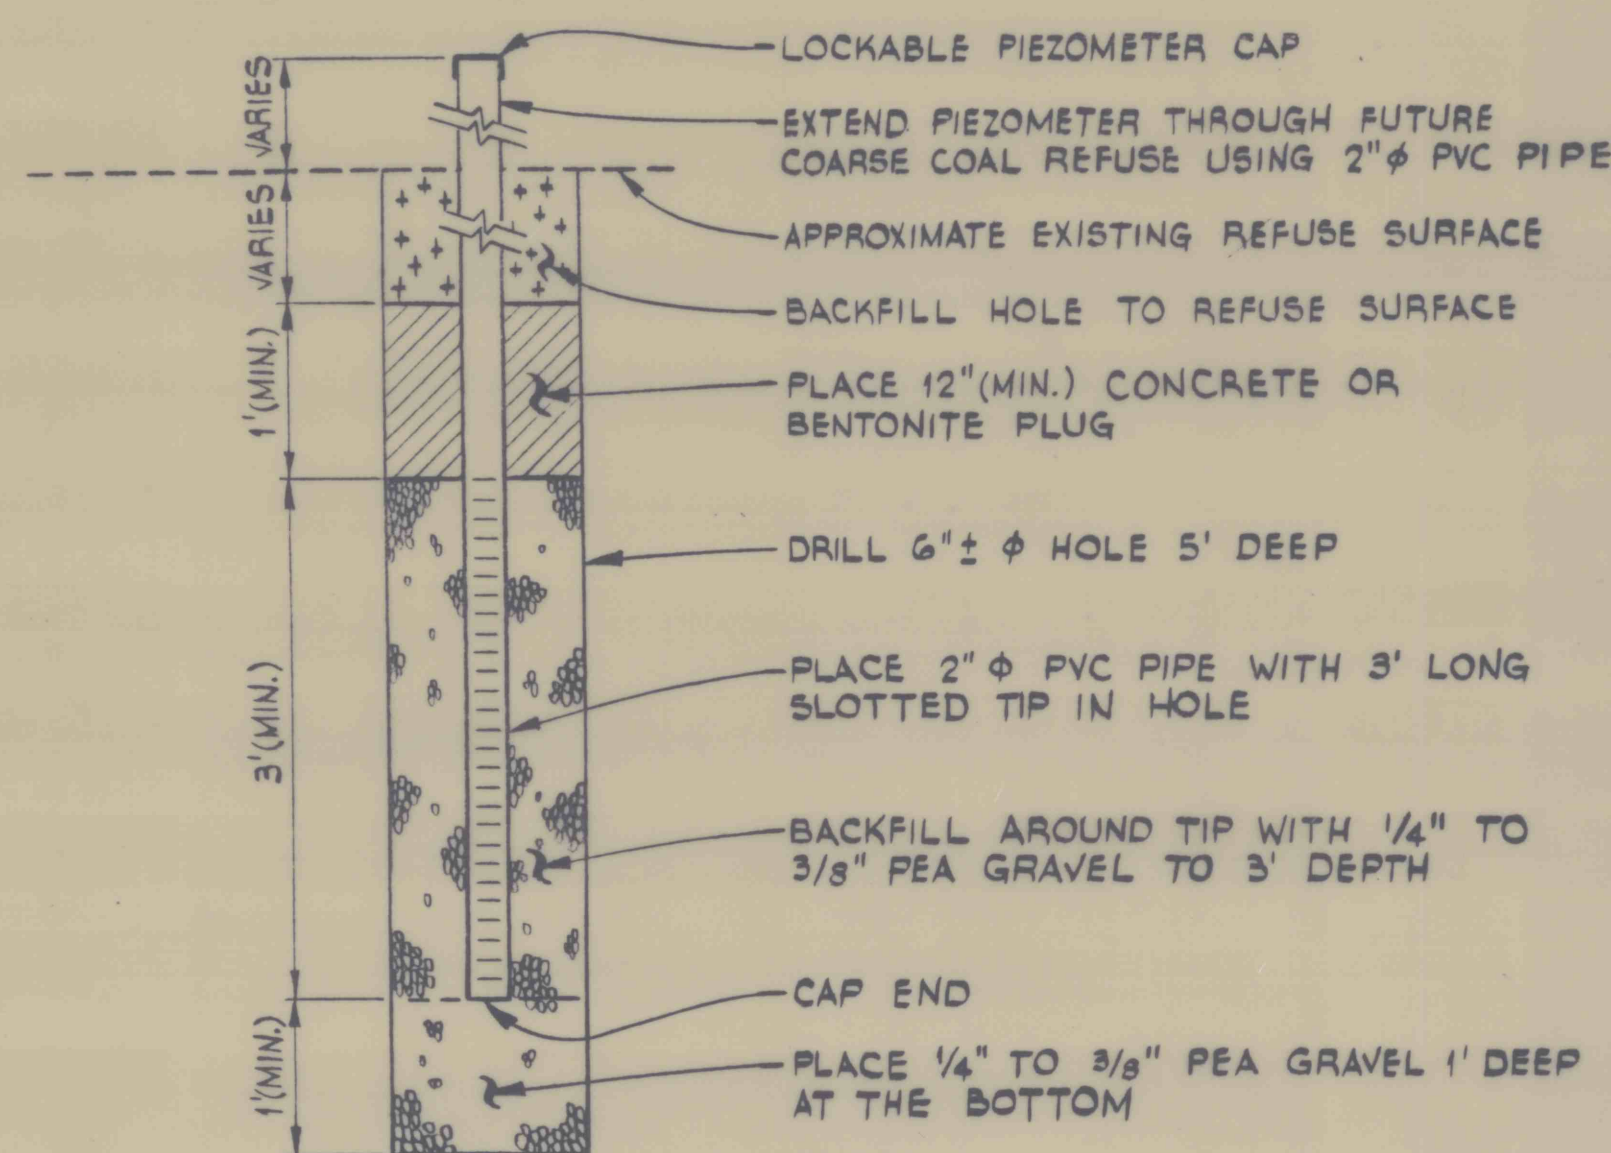

DETAIL 19
PIEZOMETER INSTALLATION
N.T.S.

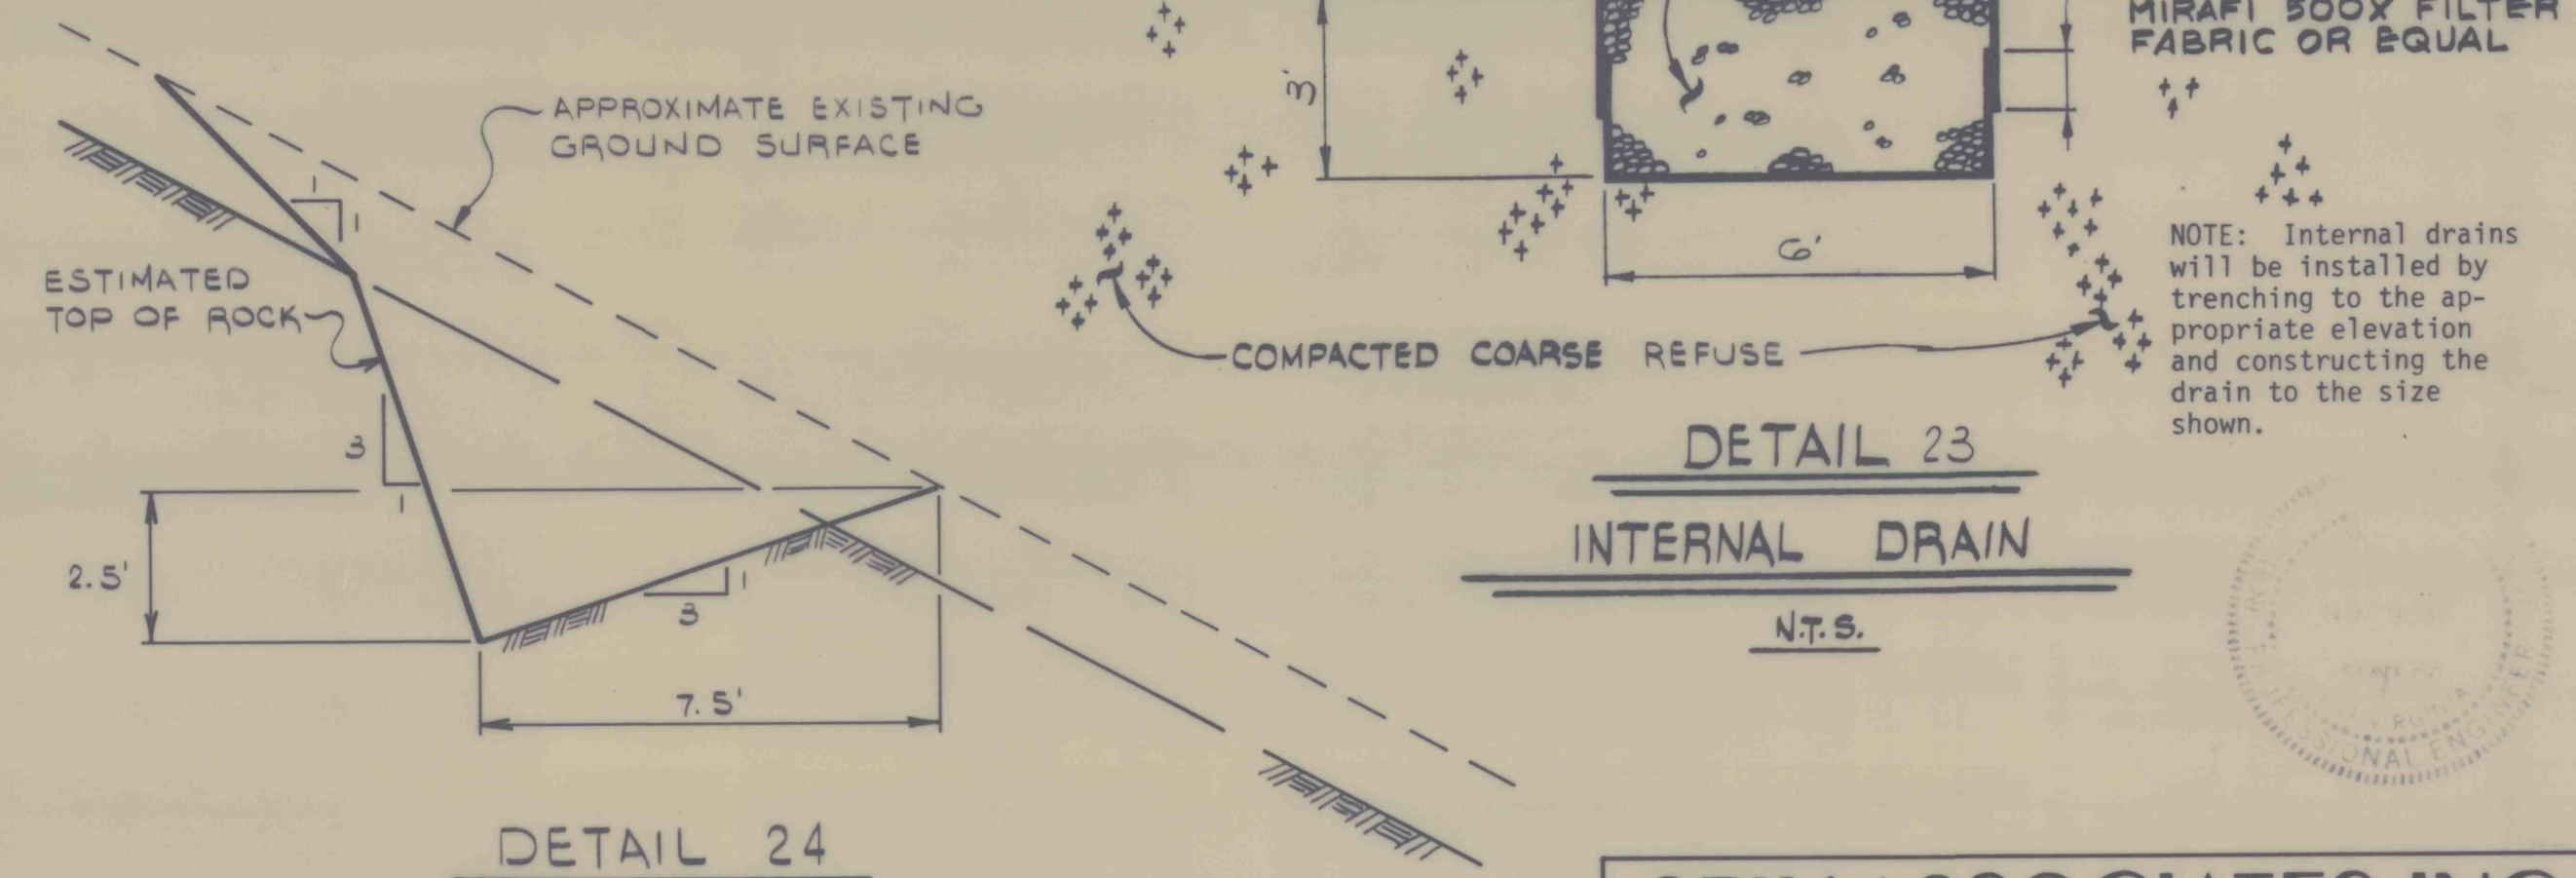

DETAIL 23
INTERNAL DRAIN
N.T.S.

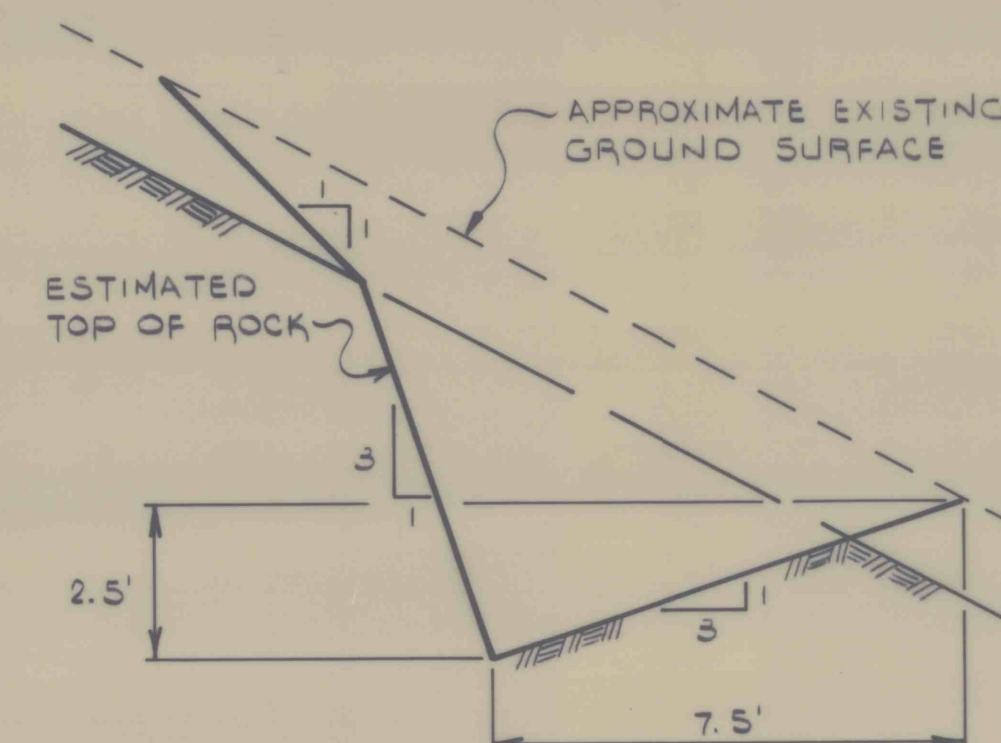

DETAIL 24
TEMPORARY BLACKWATER DITCH
N.T.S.

NOTE:
NO EROSION PROTECTION
REQUIRED

SRW ASSOCIATES INC.

SCALE: AS NOTED	APPROVED BY:	DRAWN BY: B. SNYDER
DATE: FEB. 22, 1984	AK	CHECKED BY: ALM
BETHLEHEM MINES CORPORATION WEST VIRGINIA DIVISION BOONE NO. 131 MINE EXISTING COAL REFUSE DISPOSAL FACILITY VAN, WEST VIRGINIA		
DETAILS 15 THROUGH 24		SHEET NUMBER 12 OF 13 DRAWING NUMBER 83155 - EII

FILE 12-5-125