



9555-2#15

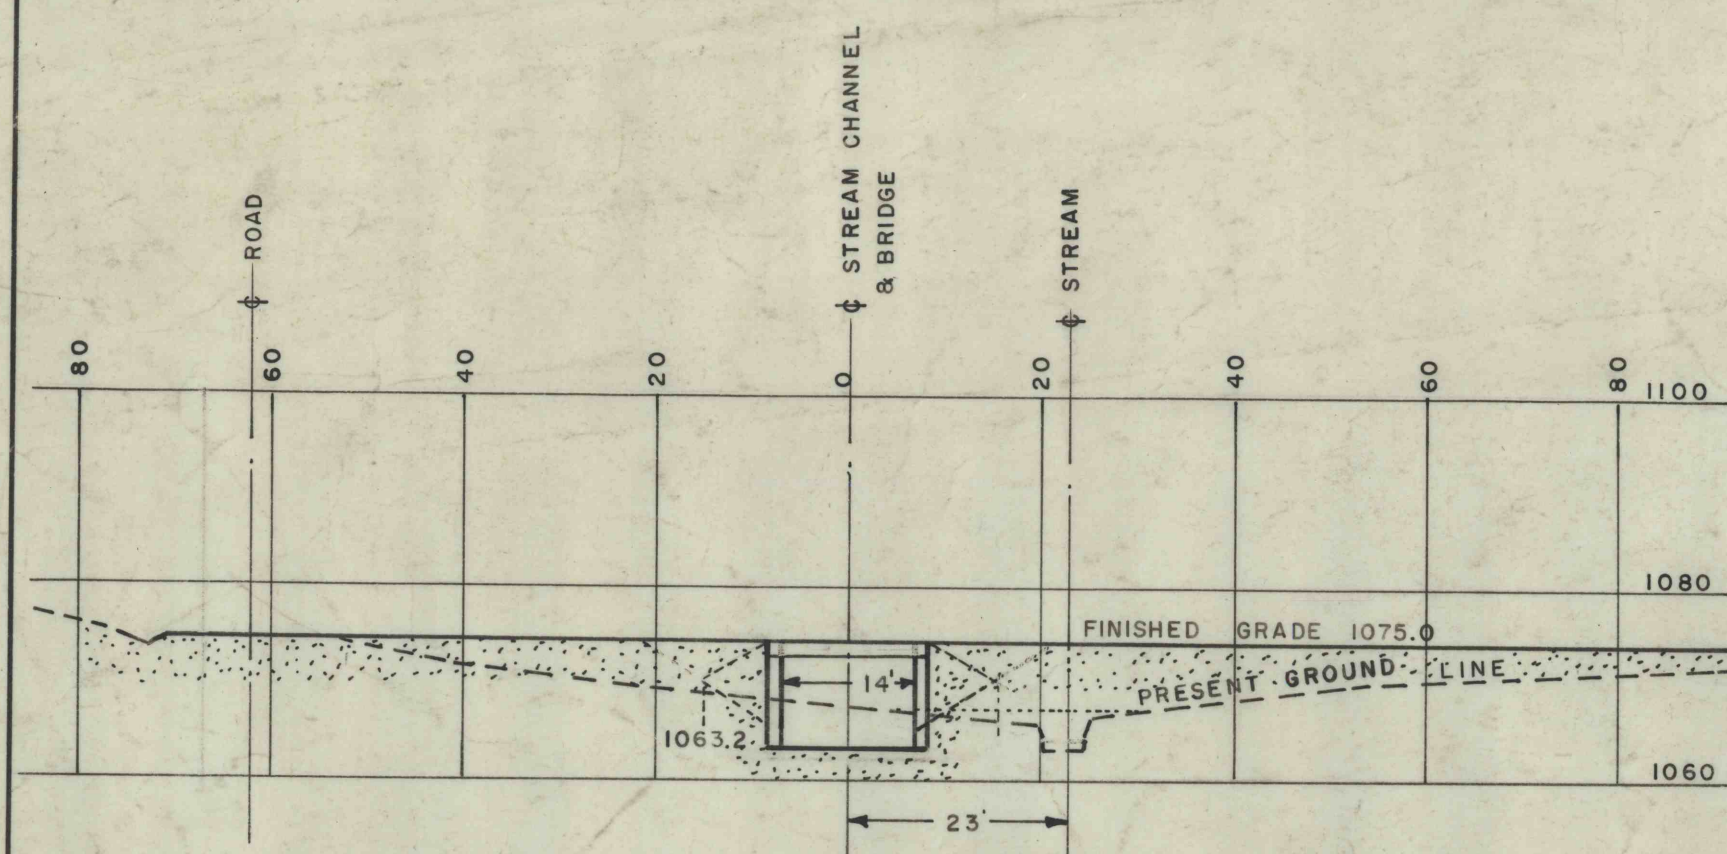


SECTION C-C

SCALE HOR. 1"=20' VER. 1"=20'

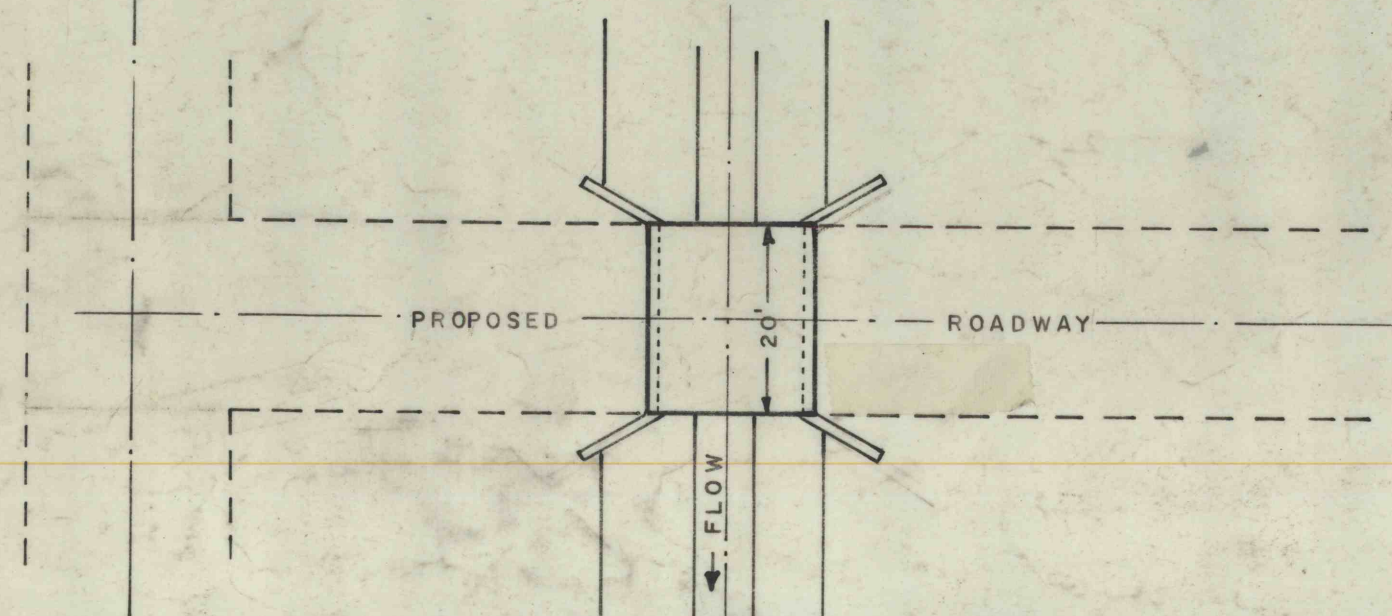


PLAN OF BRIDGE

SCALE 1"=20'

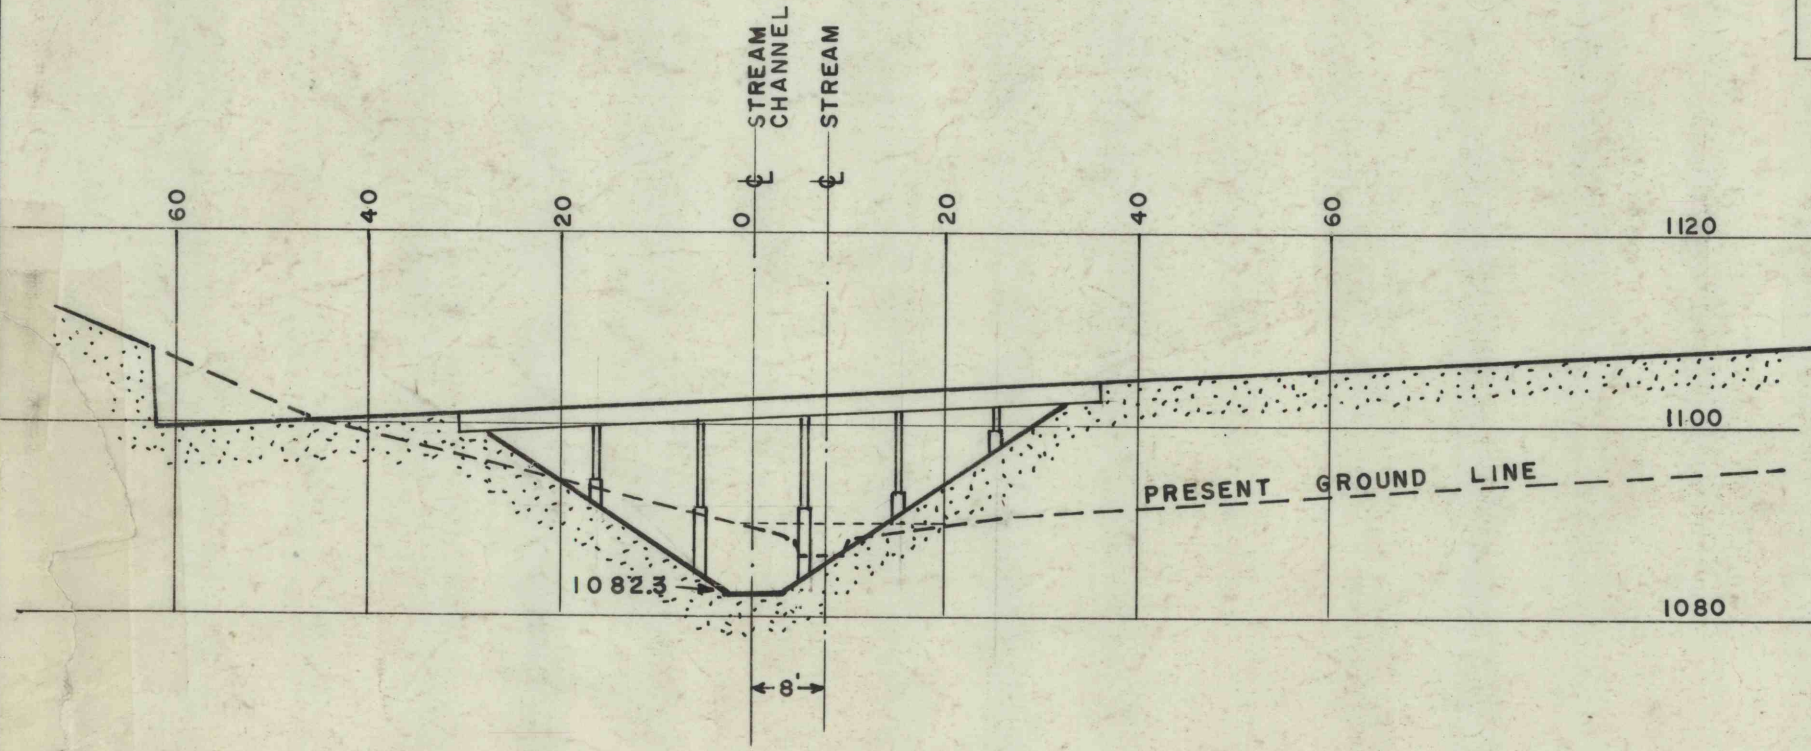

SECTION A-A


SCALE HOR. 1"=20' VER. 1"=20'

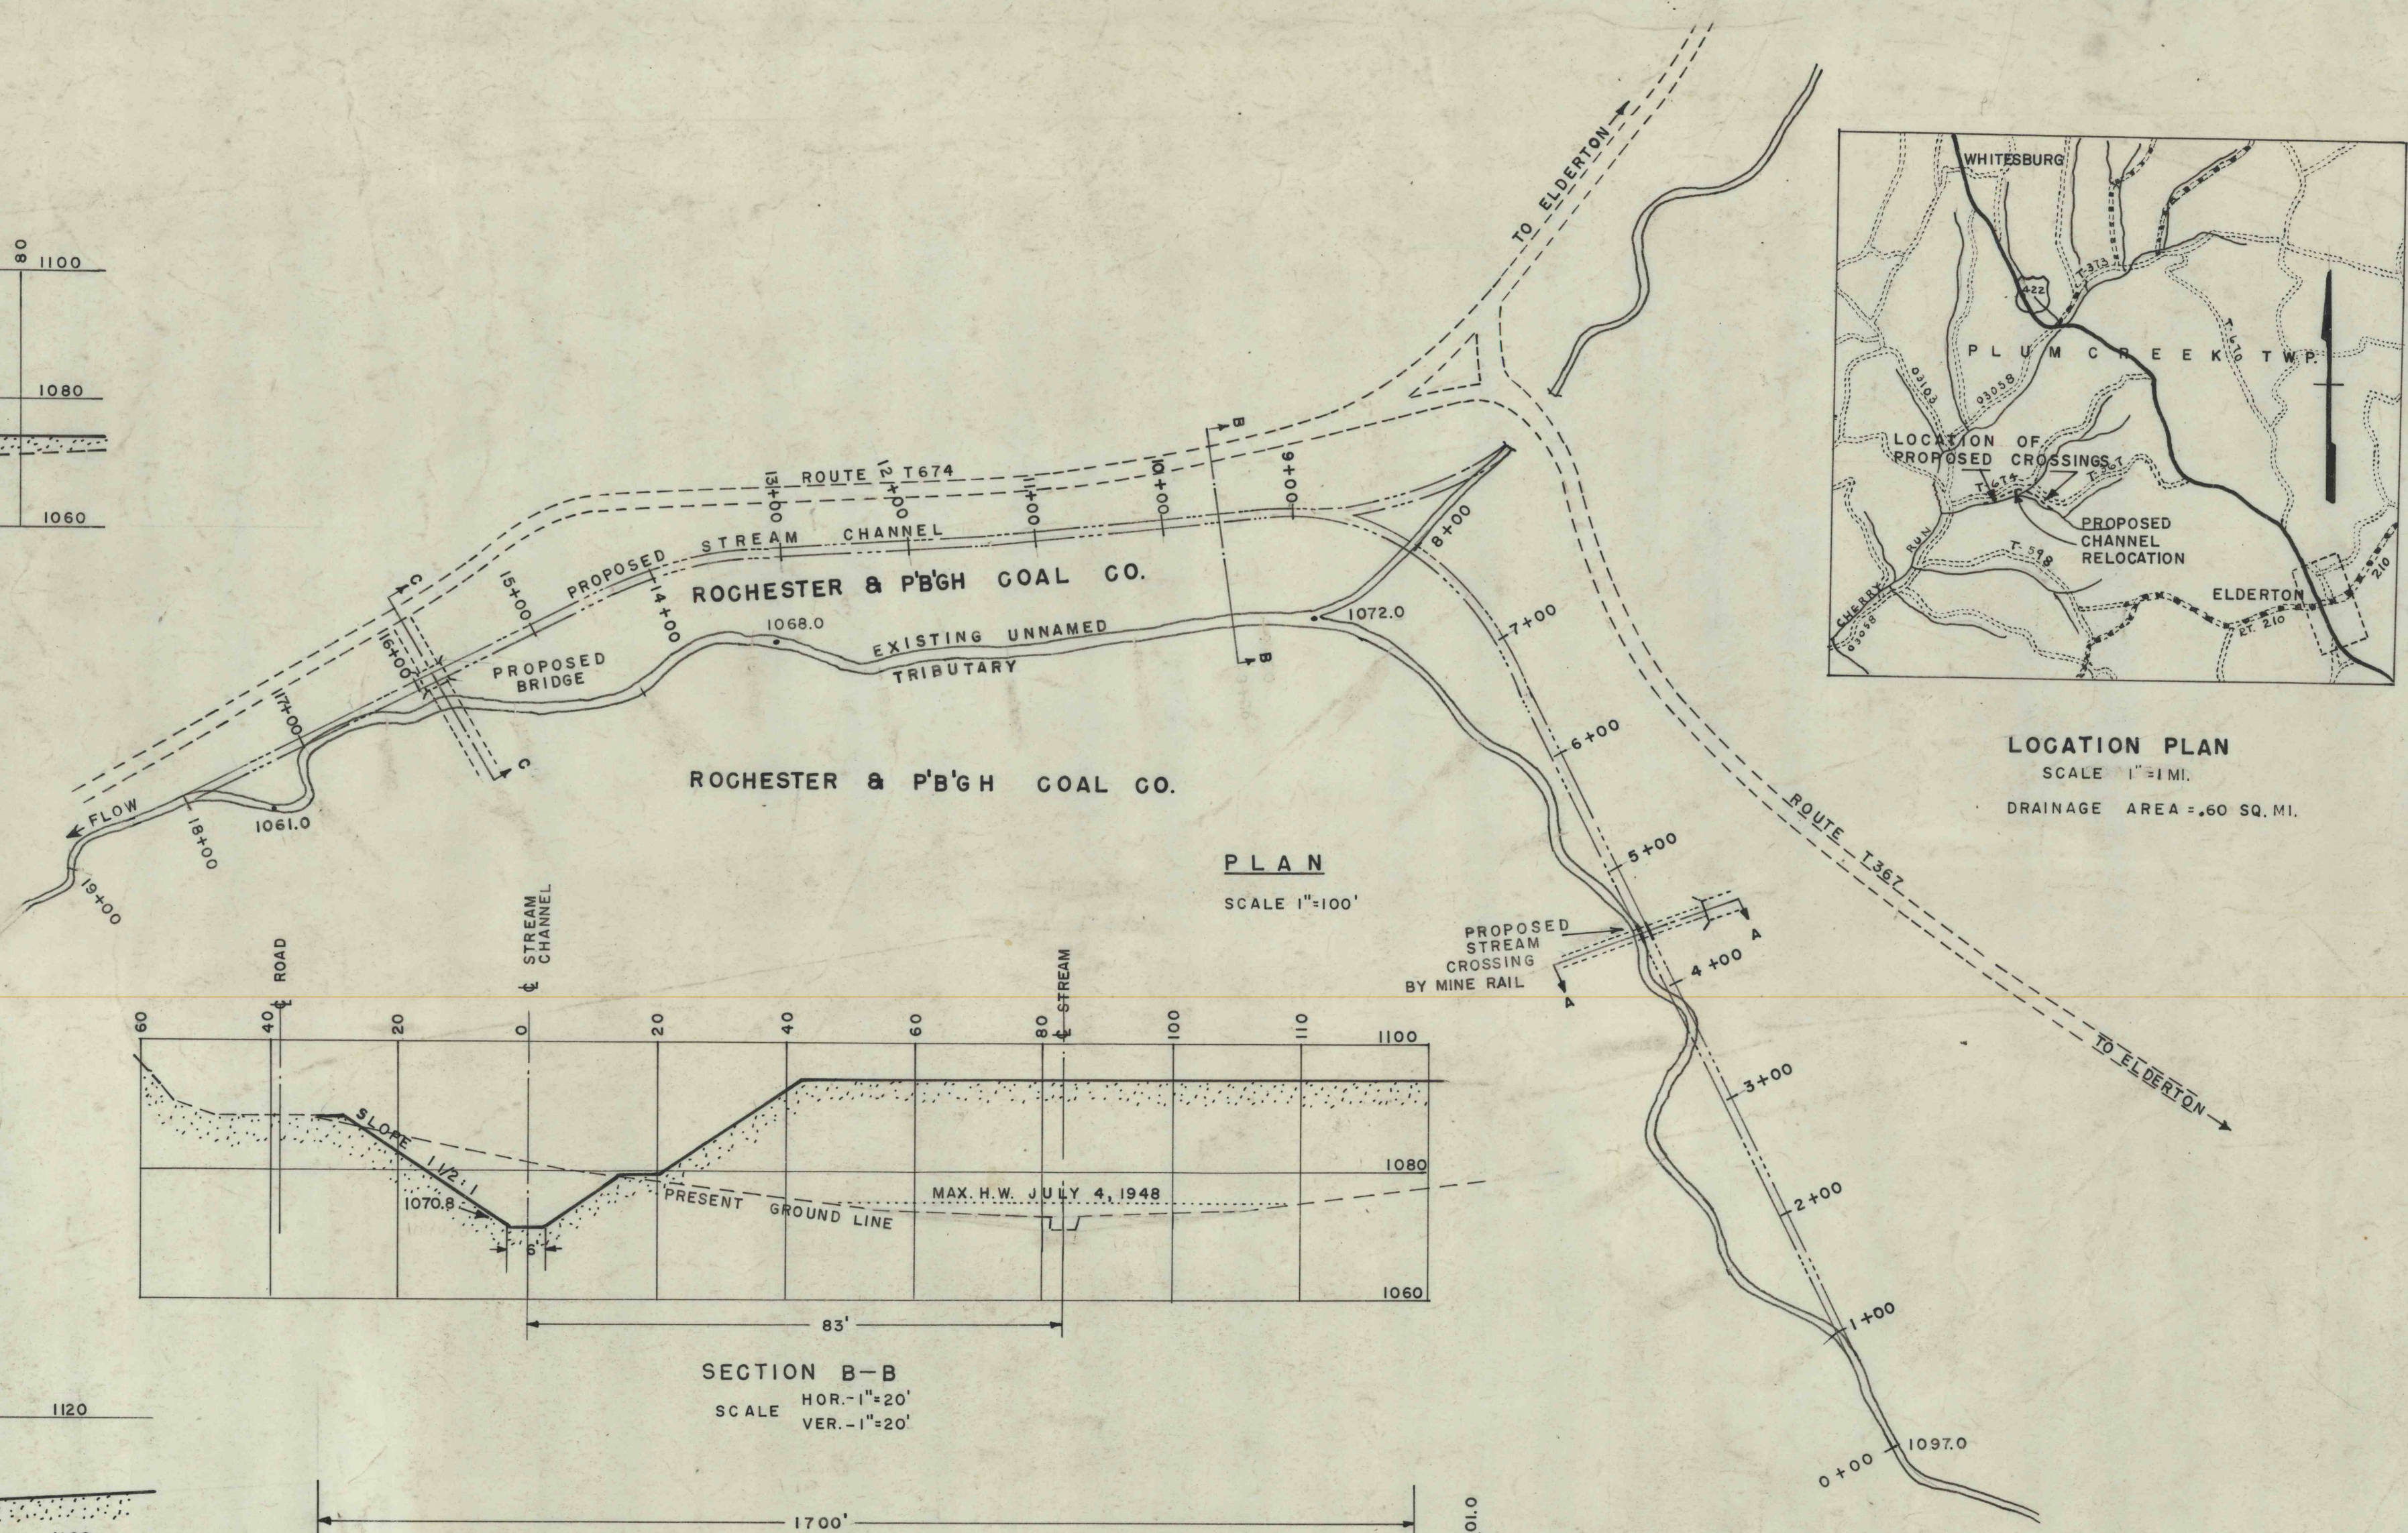

LOCATION PLAN


SCALE 1"=1 MI.

DRAINAGE AREA = .60 SQ. MI.

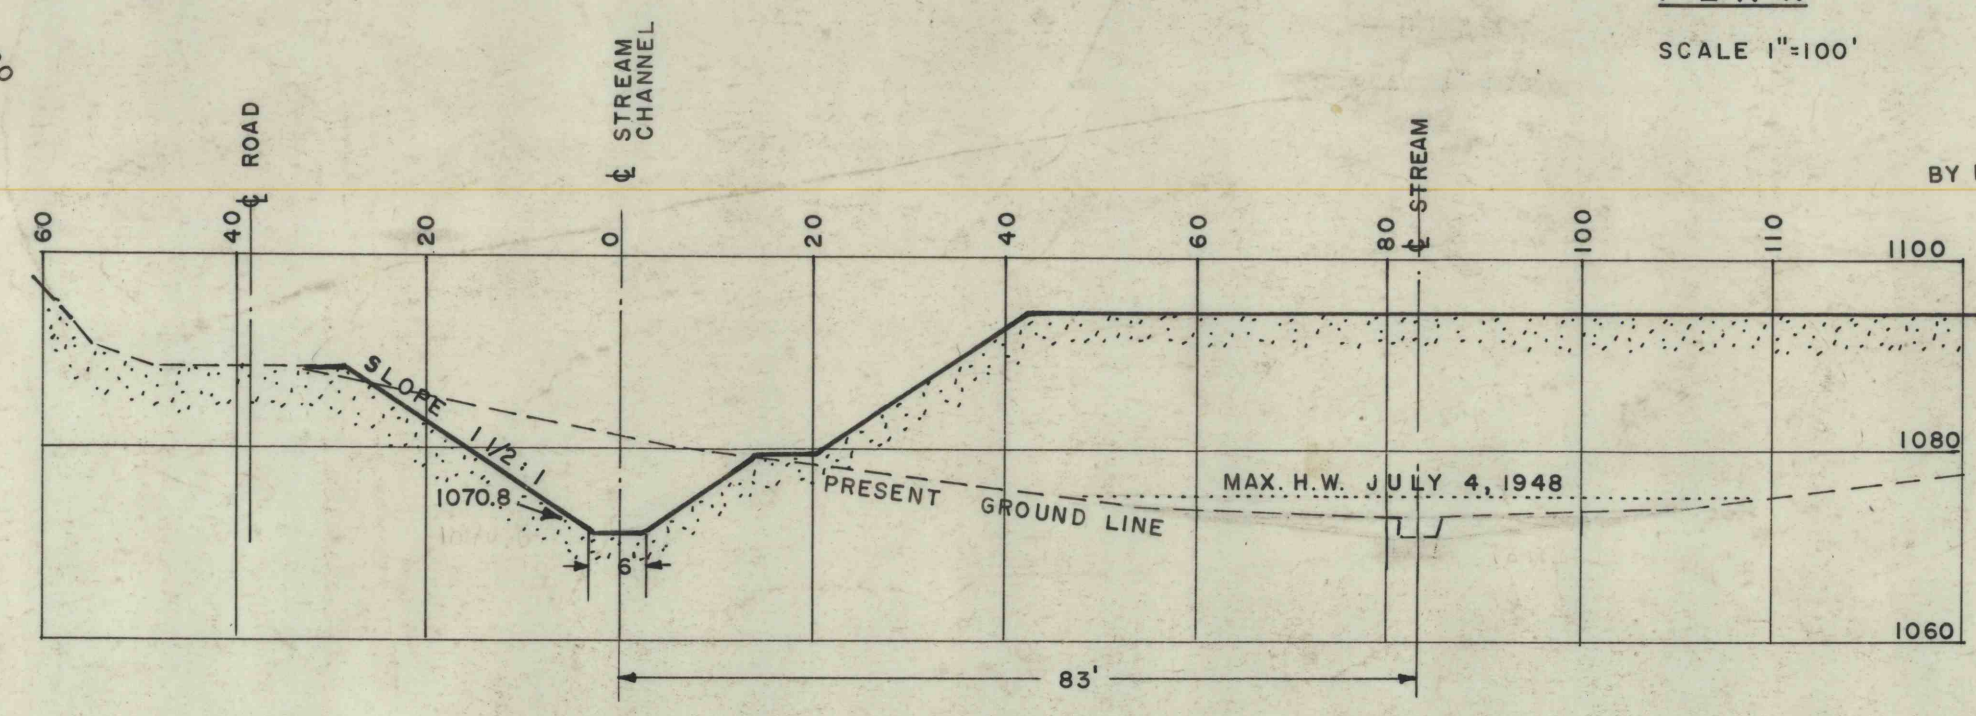

SECTION B-B

SCALE HOR. 1"=20' VER. 1"=20'

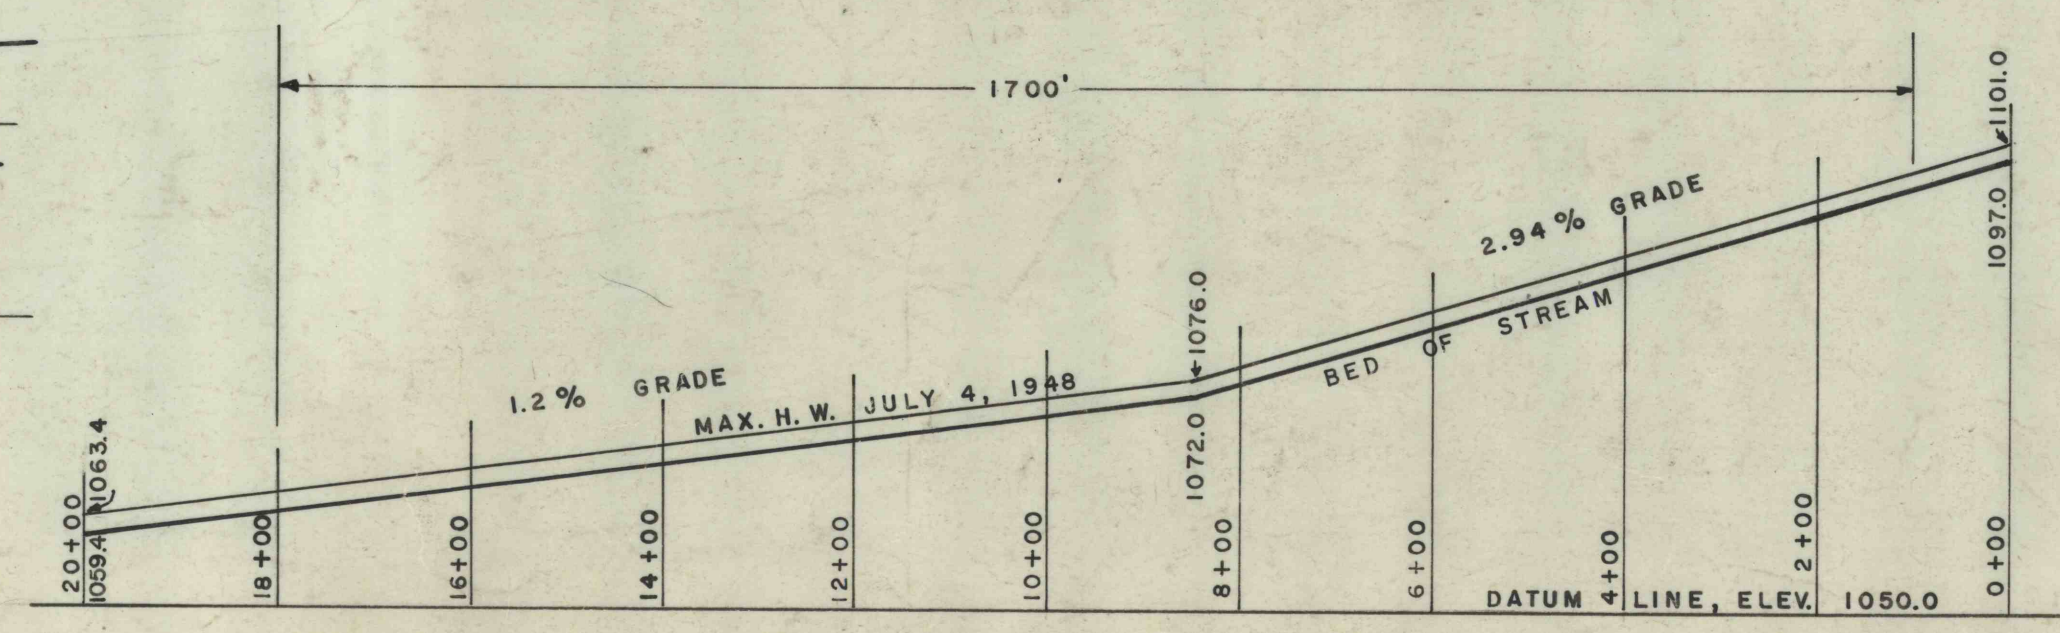

ROCHESTER & PITTSBURGH COAL CO.
ENGINEERING DEPT., INDIANA, PA.

PROPOSED CHANNEL RELOCATION
AND CROSSINGS OF CHERRY RUN
TRIBUTARY NEAR ELDERTON,
PLUM CREEK TWP, ARMSTRONG CO, PA.

MADE BY E. S. SCALE AS SHOWN
TRACED BY " DATE MAY 28, 1963.

CHECKED BY NO.

9555-2#15