
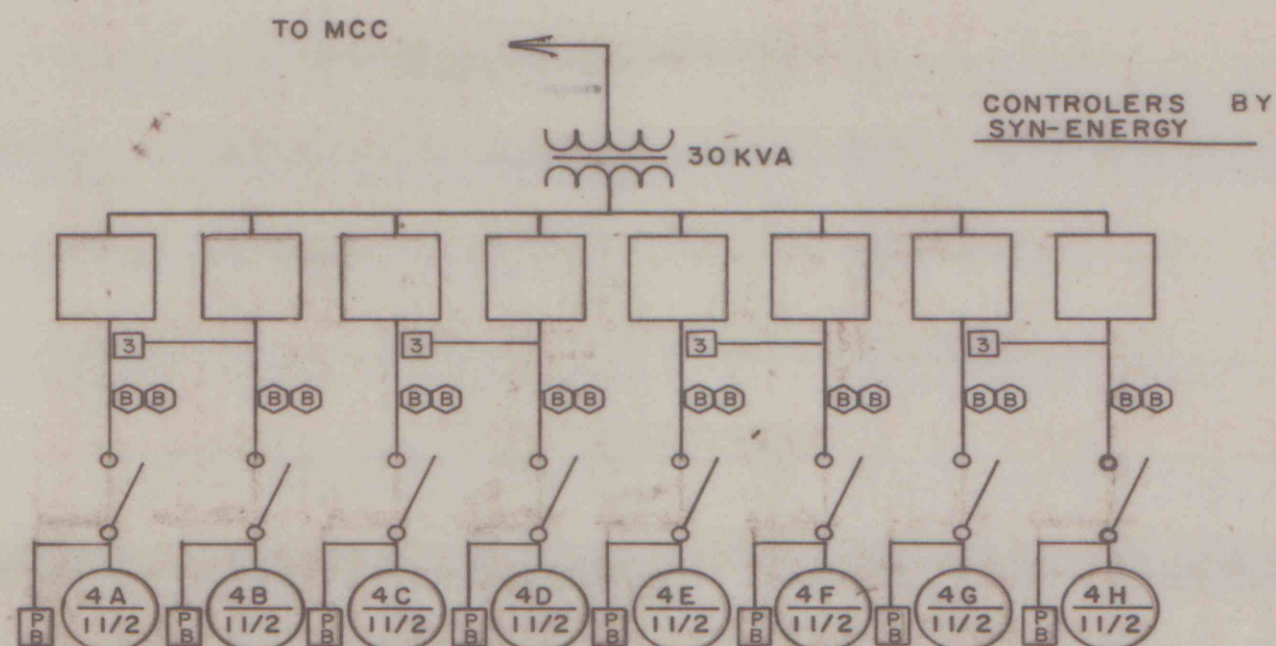
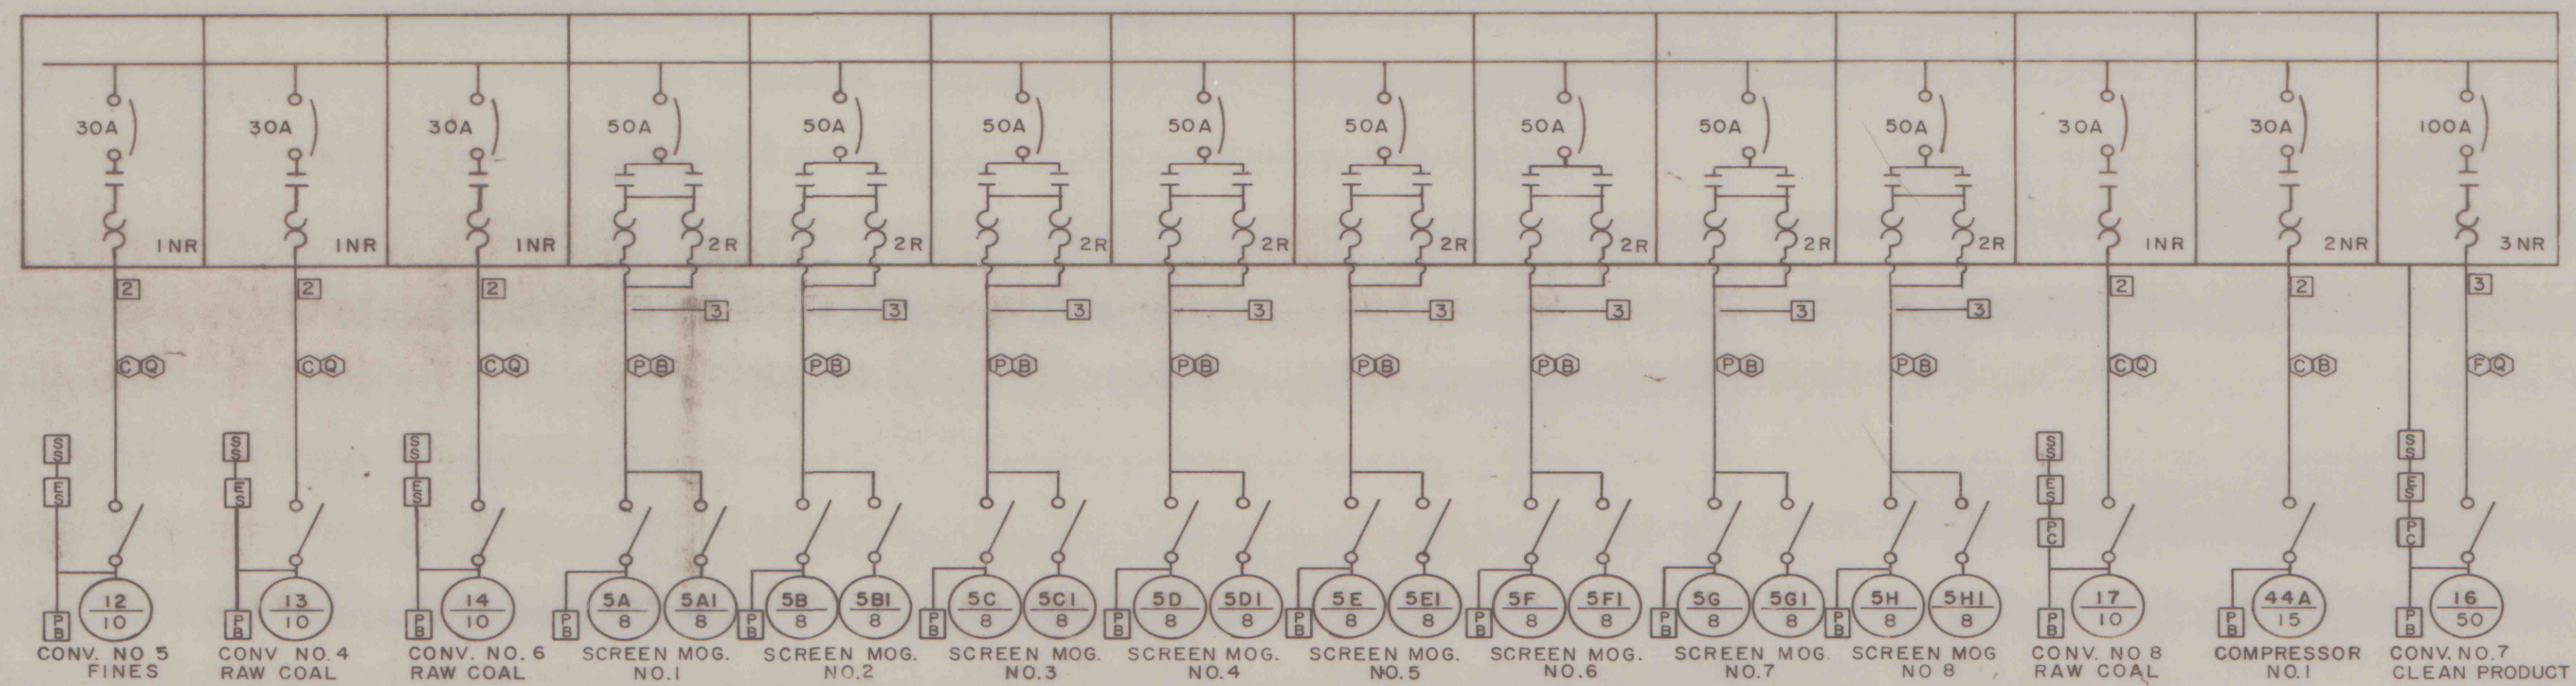


M.C.C. S.H. NO. 1

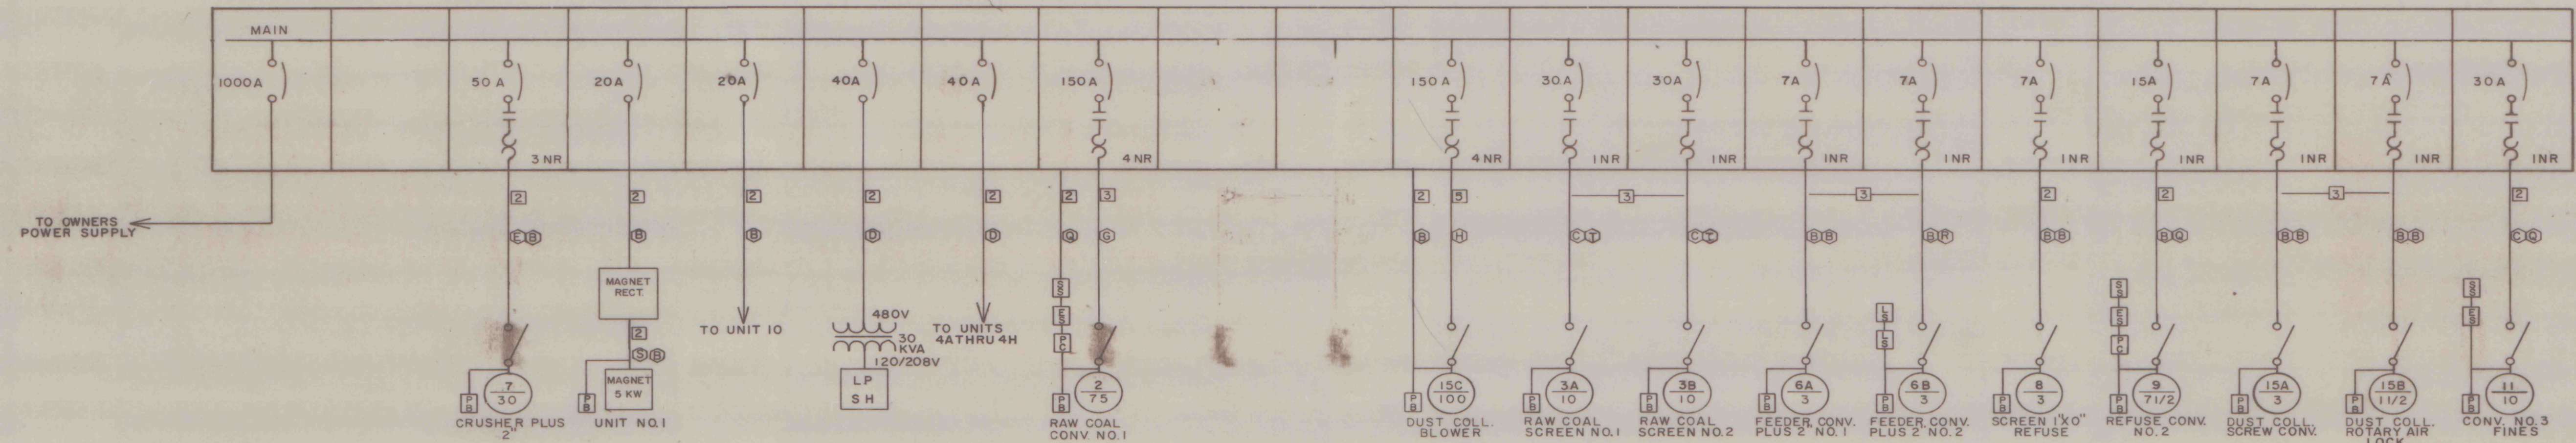

WIRE & CONDUIT SCHEDULE			
A-3 NO. 14	G-2 NO. 6	2- 3/4"	
B-3 NO. 12	H-5 NO. 12	3- 1"	
C-3 NO. 10		4- 1 1/4"	
D-3 NO. 8		5- 1 1/2"	
E-3 NO. 6		6- 2"	
F-3 NO. 4		7- 2 1/2"	
G-3 NO. 2		8- 3"	
H-3 NO. 2/0			
I-3 NO. 350			
J-3 NO. 500			
K-4 NO. 14			
L-5 NO. 14			
M-6 NO. 14			
N-7 NO. 14			
O-8 NO. 14			
P-6 NO. 12			
Q-9 NO. 12			
R-8 NO. 12			

FOR APPROVAL		①	4/23/82	JK
DWG. NO.	REFERENCE	NO.	DATE	BY
BLAIR ELECTRIC SERVICE CO. BELLWOOD, PENNSYLVANIA R&P COAL CO.-KEYSTONE PLANT MCC SH.NO. 1 ONE LINE				
DRAWN JK	DATE 2/25/82	ORDER NO. W 7478		
CHECKED	DATE	SCALE		
APPROVED	DATE	DWG. NO. E-2		

12303-77