



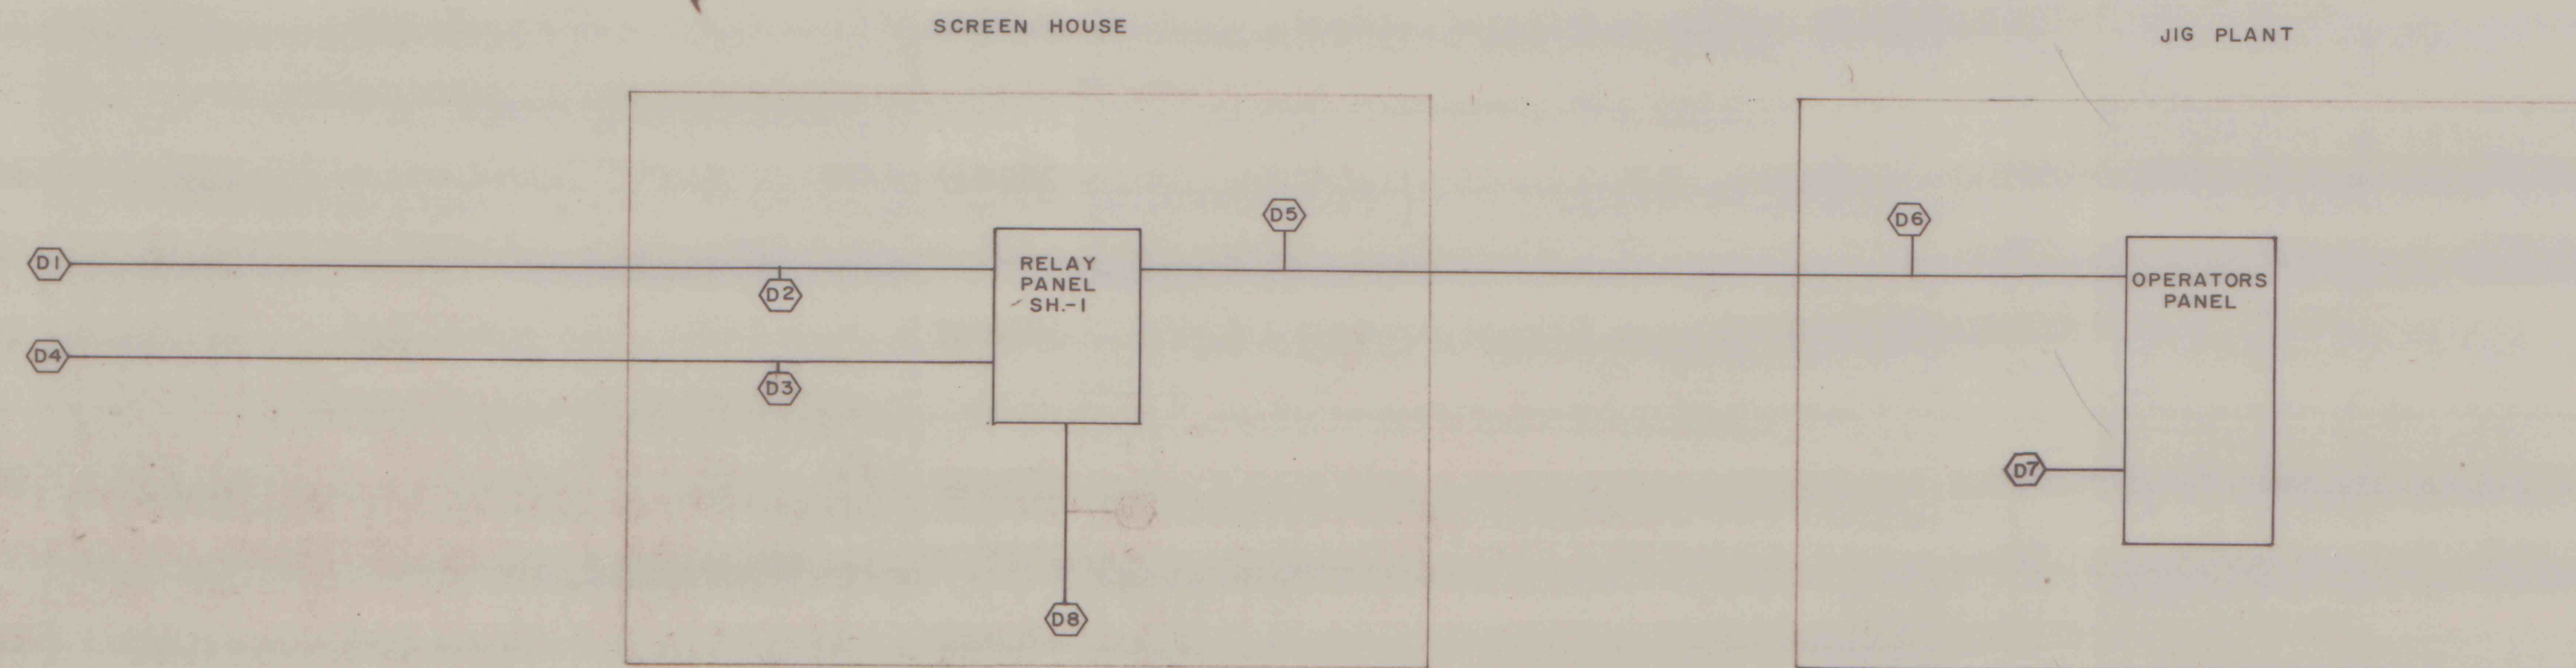

HEAT DETECTOR SCHEDULE			
NO.	MFR.	MODEL	LOCATION
D1	FENWAL	27120-22	TAIL OF CONVEYOR NO. 1
D2	"	"	HEAD " " " }
D3	"	"	TAIL OF CONVEYOR NO. 7
D4	"	"	HEAD " " " }
D5	"	"	TAIL OF CONVEYOR NO. 9
D6	"	"	HEAD " " " }
D7	"	"	IN J.B. UNDER MCC'S P2 & P3
D8	"	"	IN J.B. ABOVE MCC SH

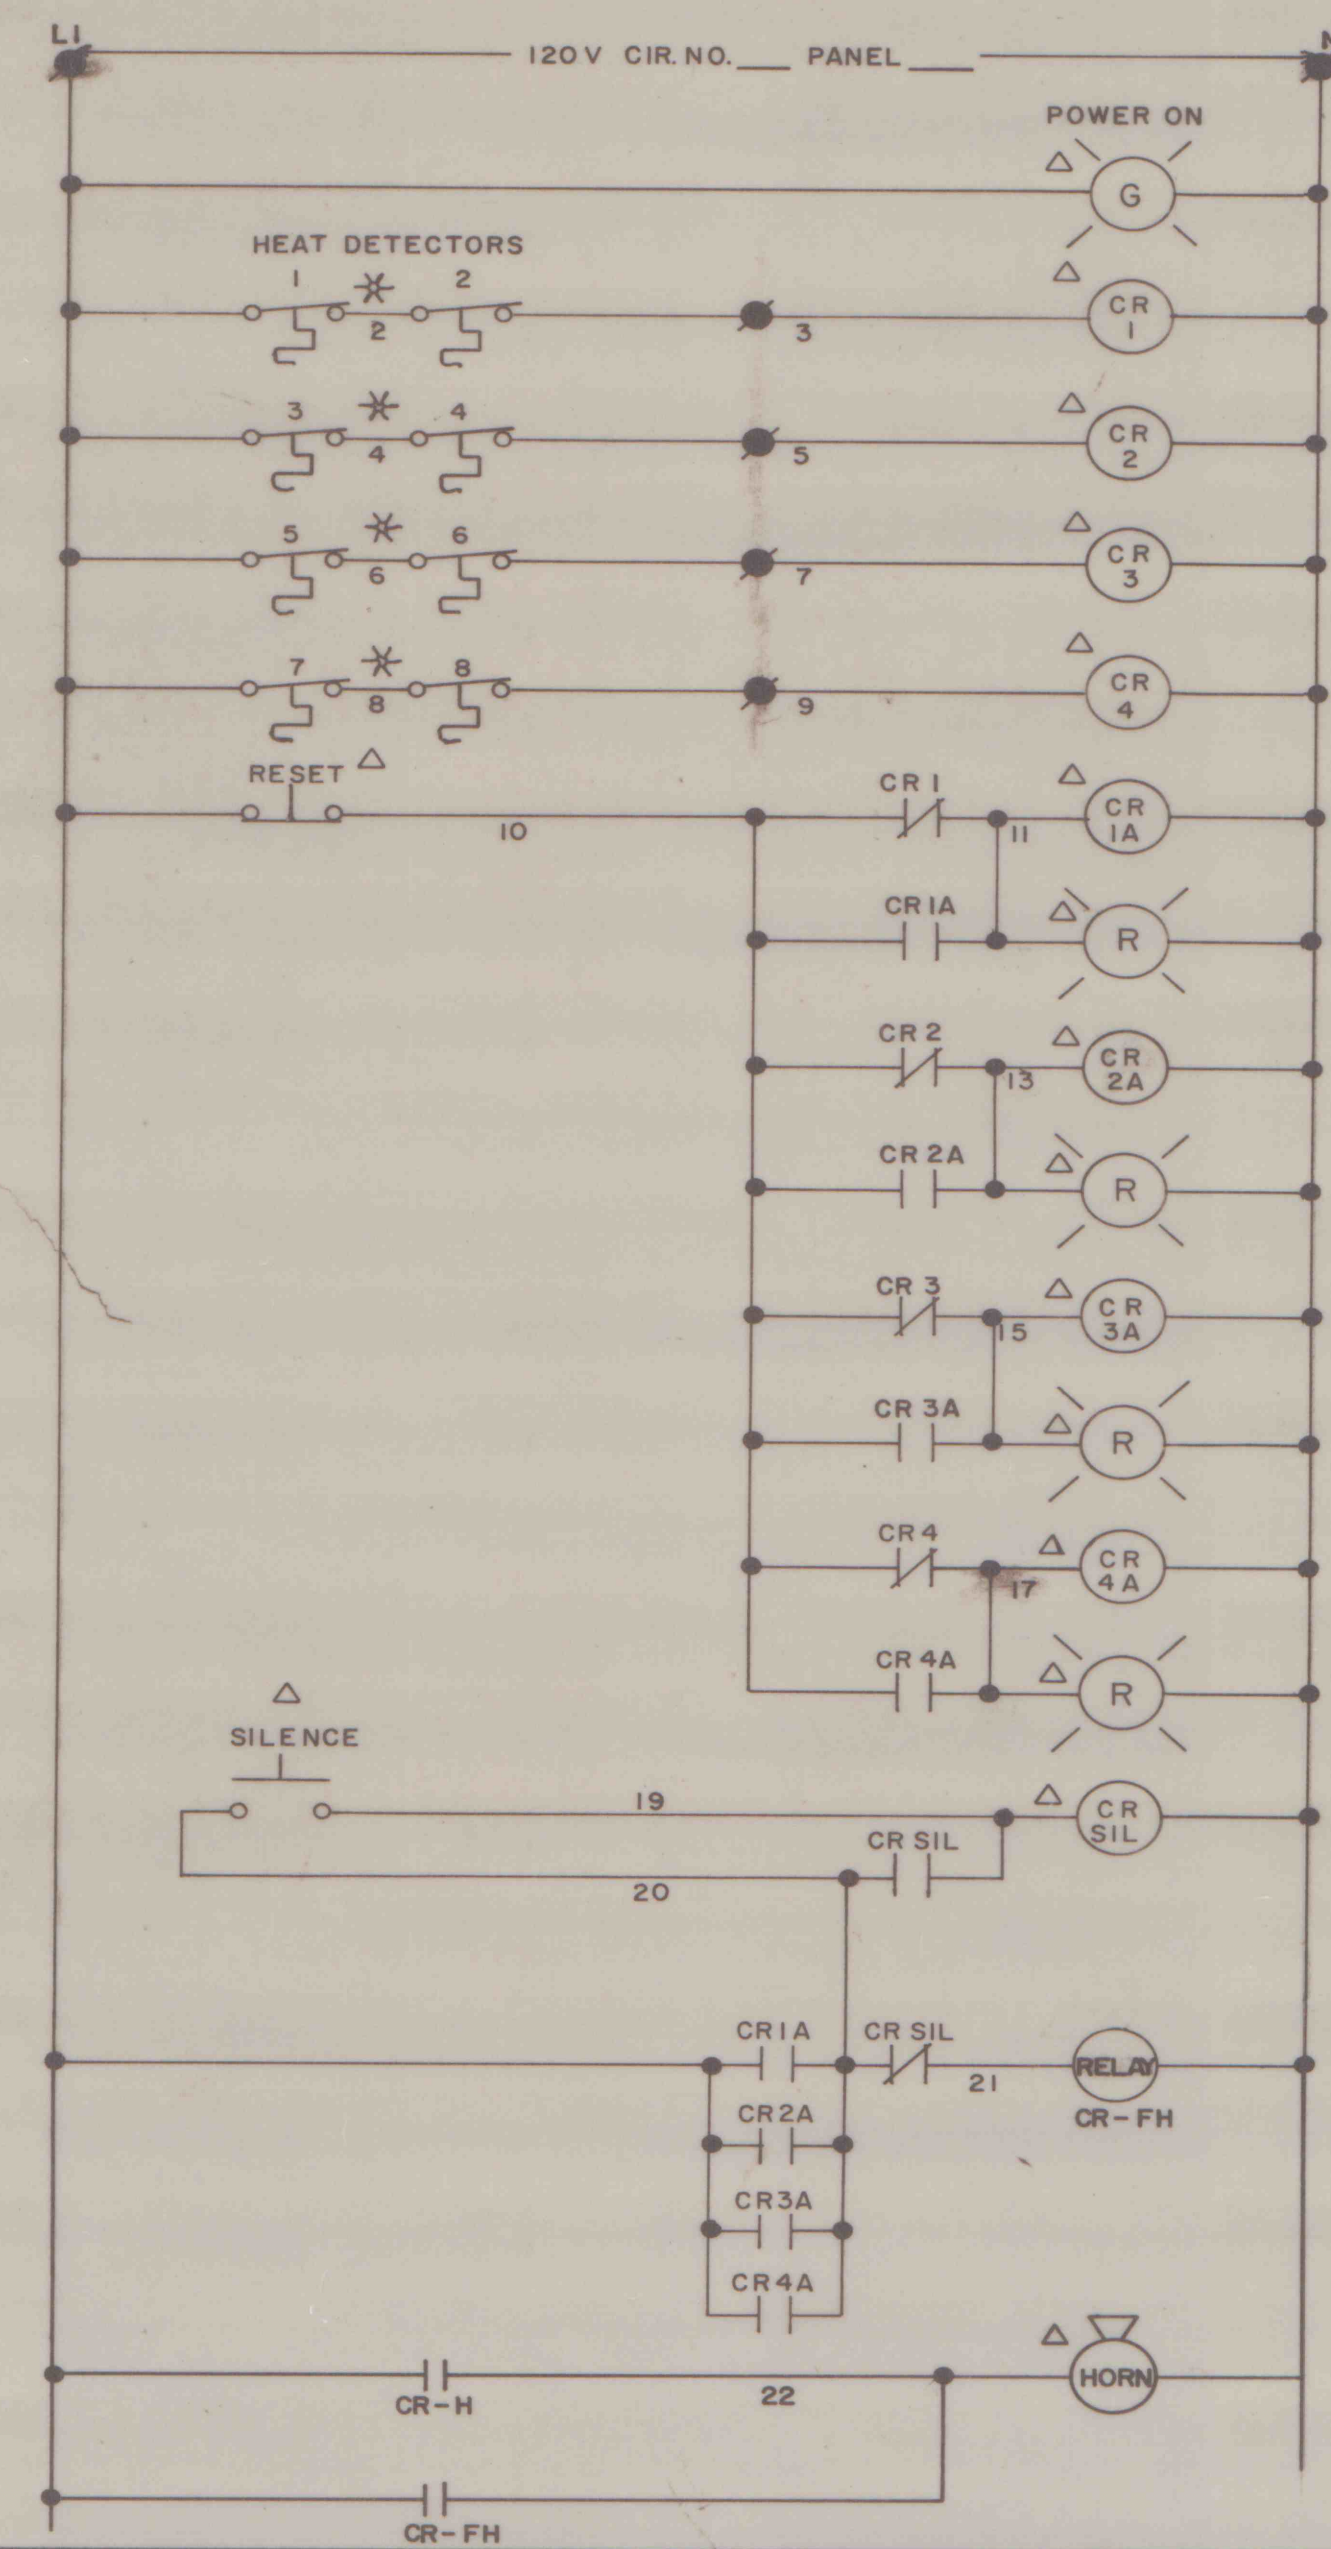

REVISION		I	5/12/83	LdM
FOR APPROVAL		O	7/20/82	JK
DWG. NO.	REFERENCE	NO.	DATE	BY
BLAIRELECTRIC SERVICE CO.				
BELLWOOD, PENNSYLVANIA				
R&P COAL CO—KEYSTONE PLANT				
FIRE DETECTION SYSTEM				
DRAWN JK	DATE 7/20/82	ORDER NO.	W 7478	
CHECKED	DATE	SCALE		
APPROVED	DATE			
DWG. NO. E-12				