



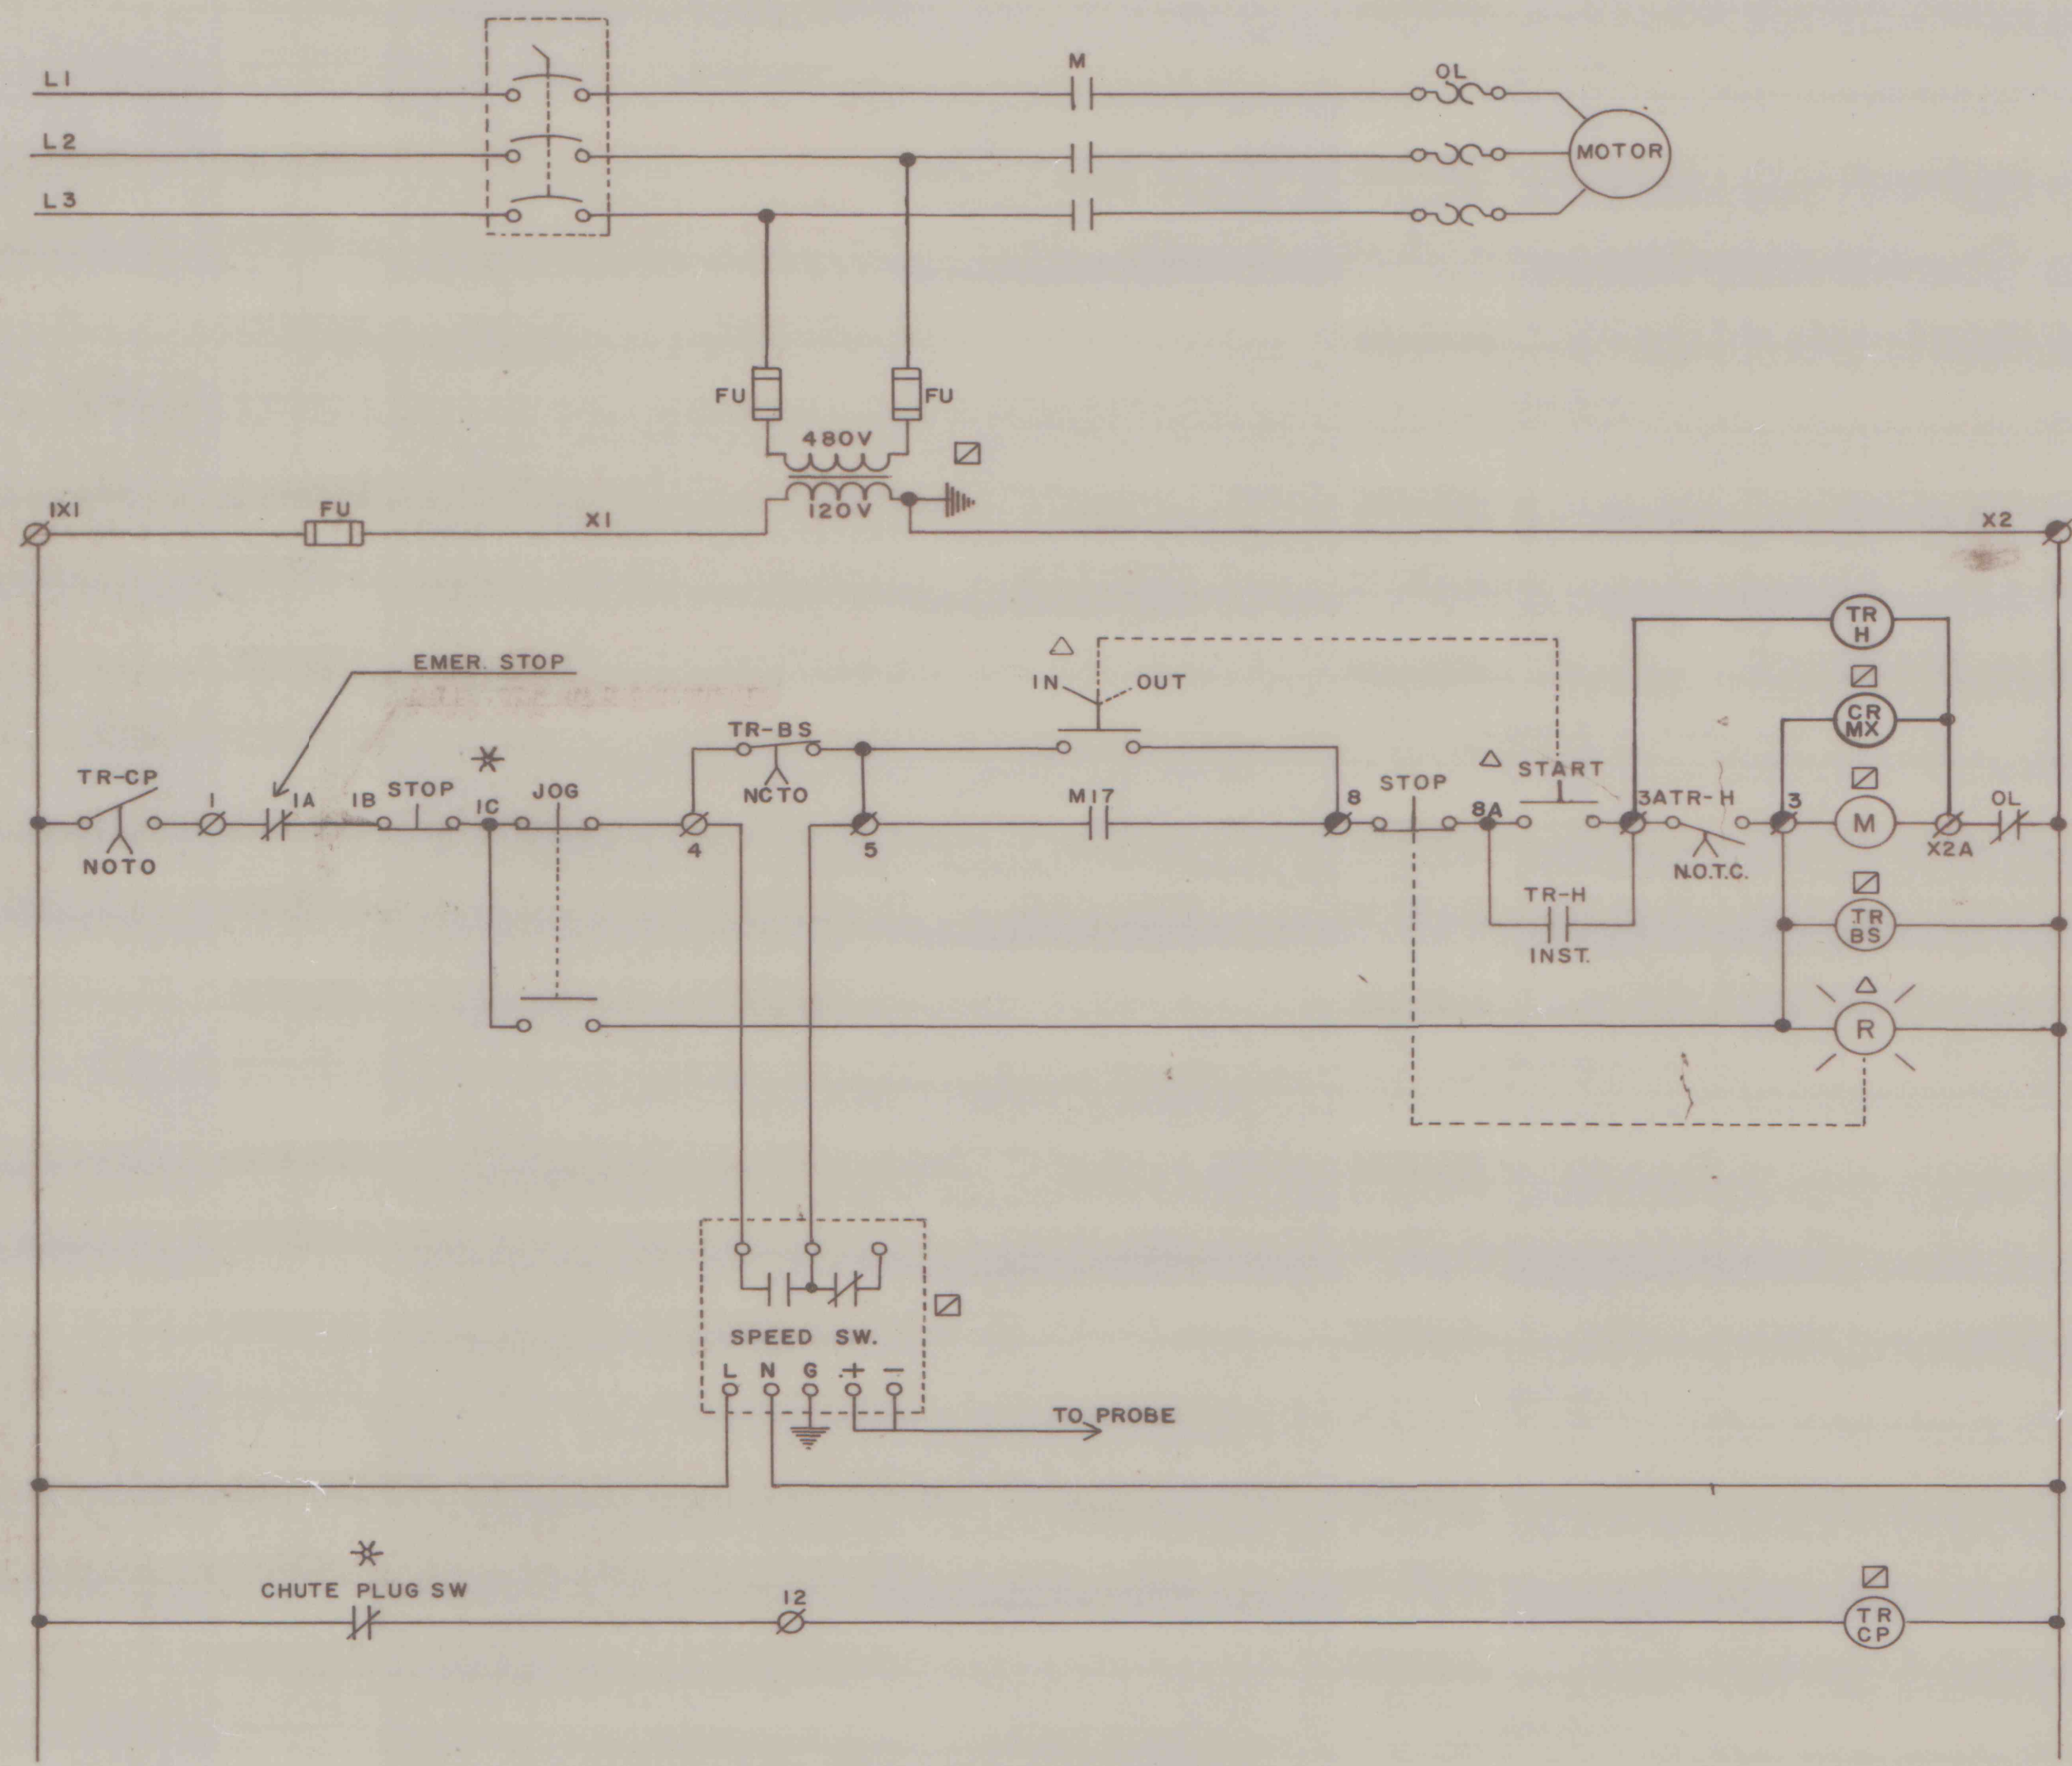

NOTE: SEE DRAWING E-18 FOR CONTINUATION OF HORN SYSTEM.

UNIT	DESCRIPTION	HP	MCC
13	COARSE CONVEYOR NO. 4	10	SH-1

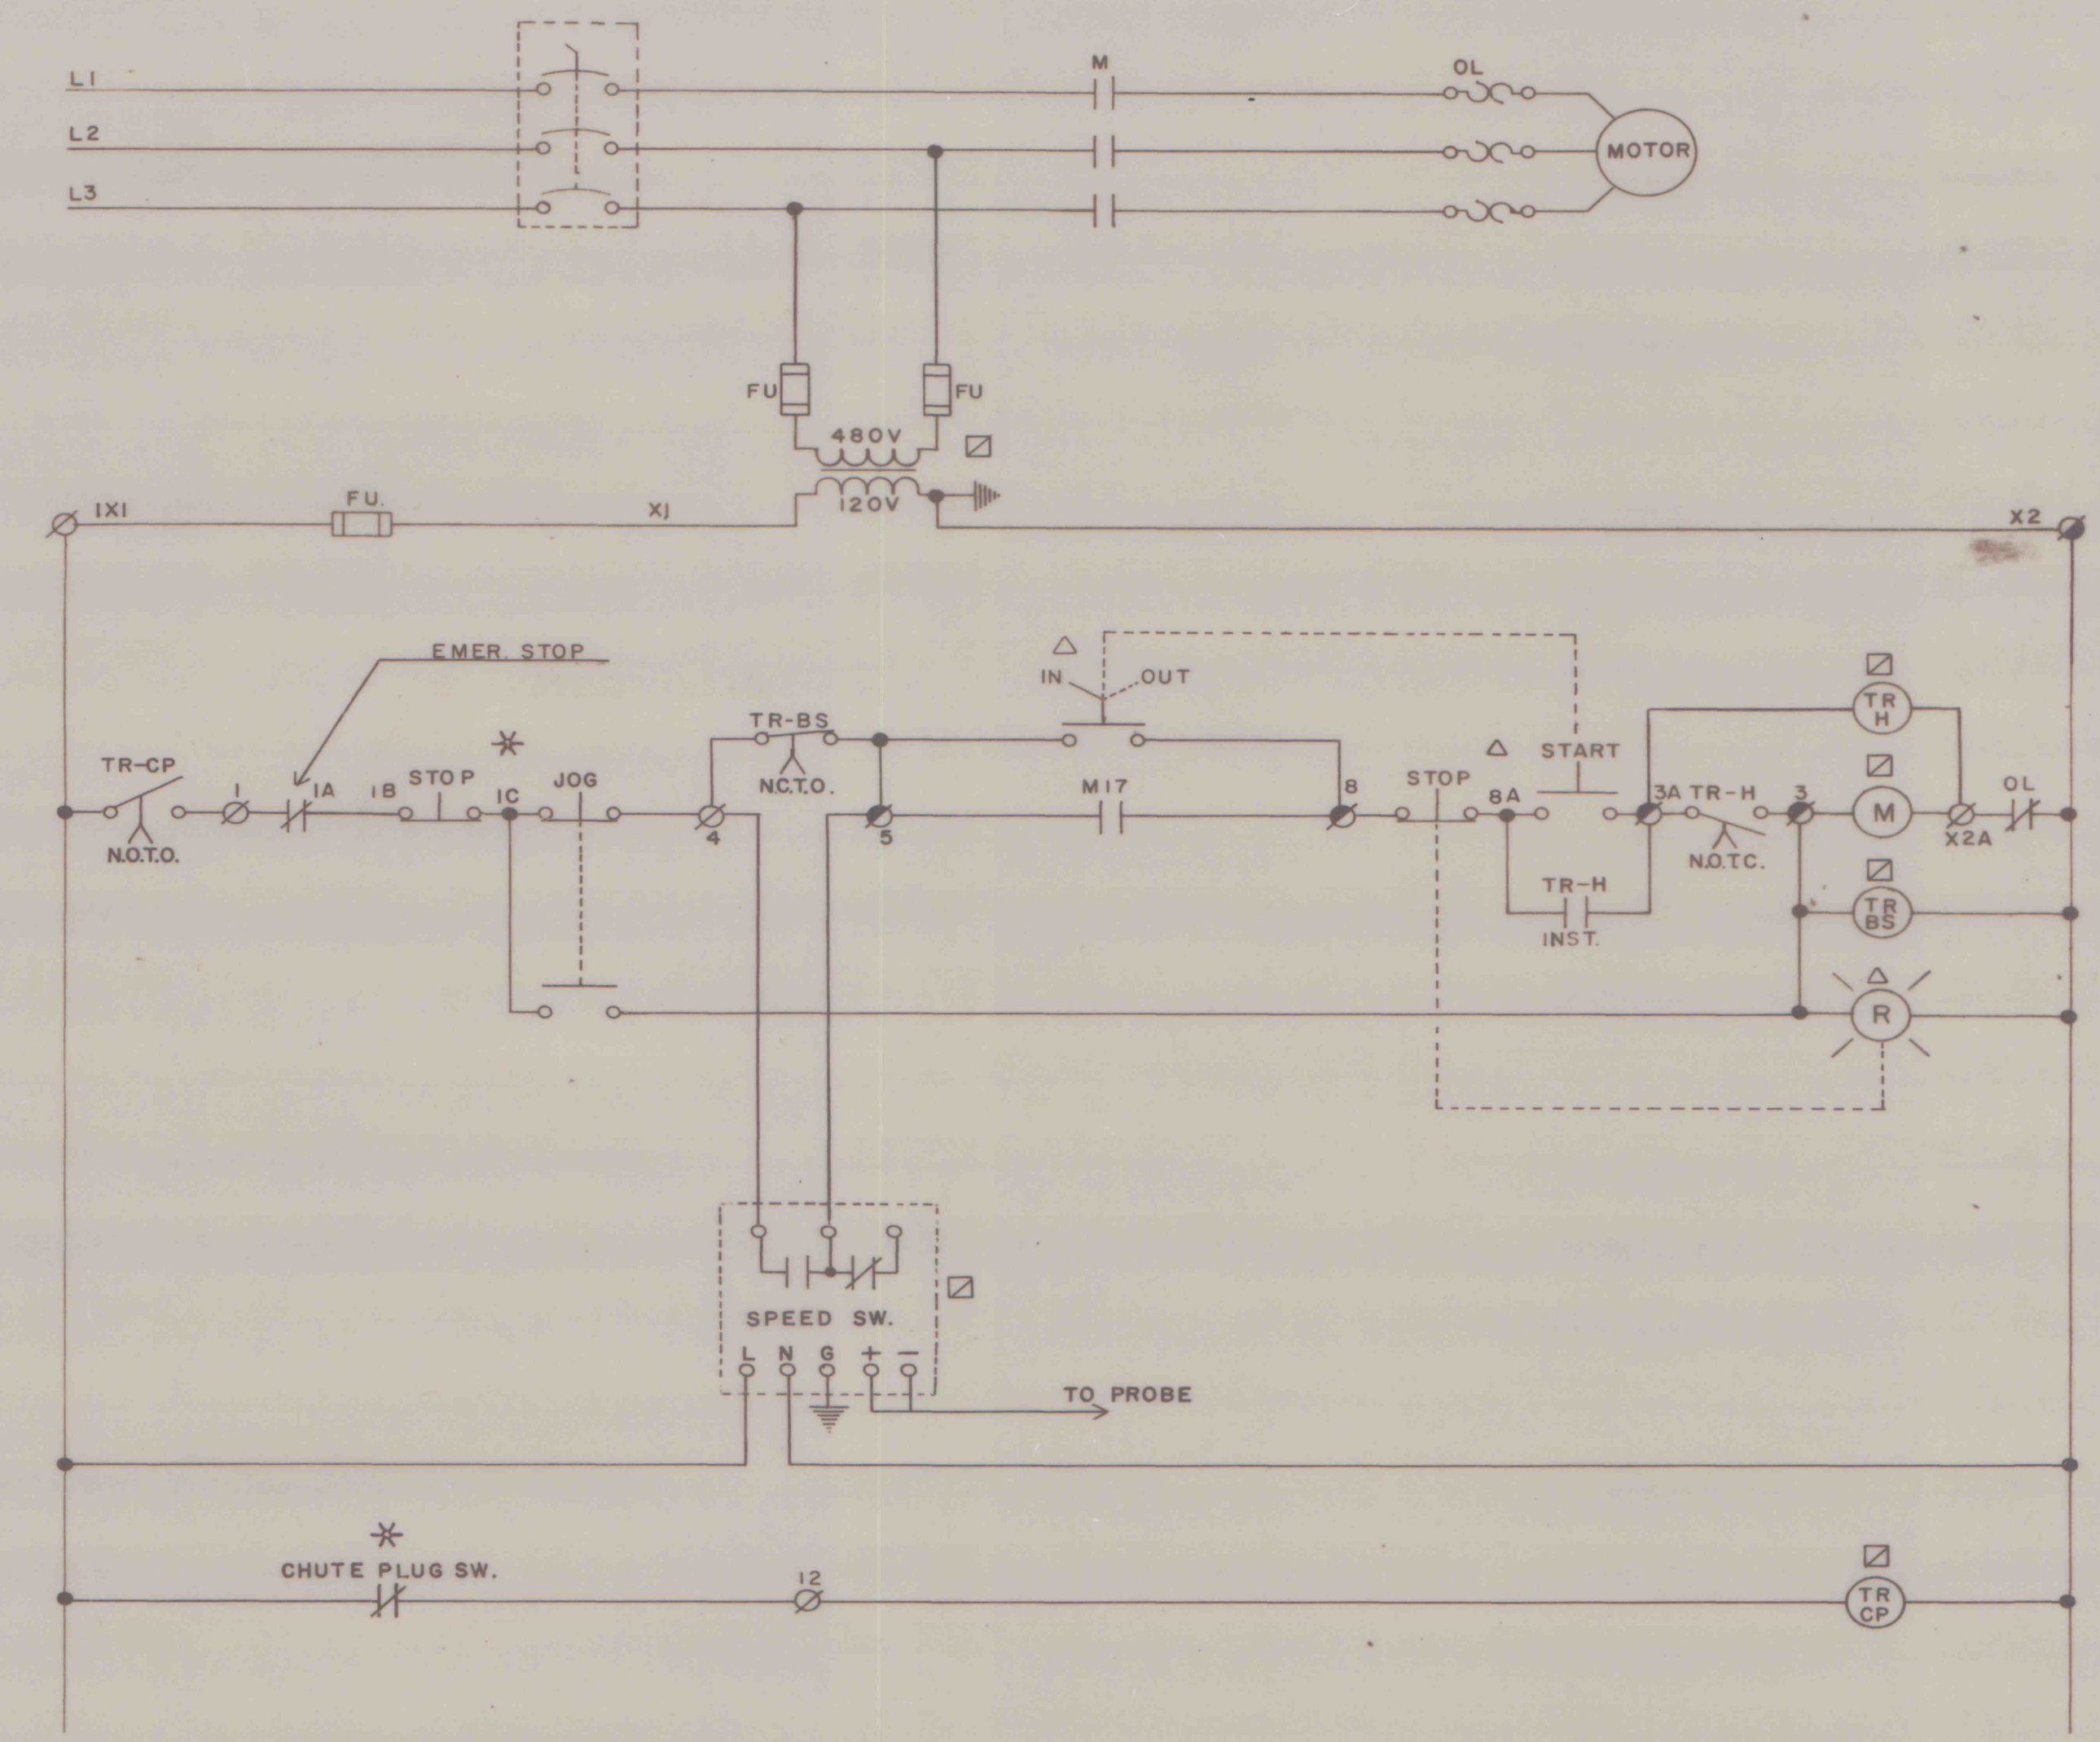

UNIT	DESCRIPTION	HP	MCC
14	COARSE CONVEYOR NO. 6	10	SH-1

E-19	DELETE INTERLOCK IN DISC. SW.	1	7-15-82	LJM
	REVISION	2	5/18/83	LJM
	FOR APPROVAL		4/25/83	JK
DWG. NO.	REFERENCE	NO.	DATE	BY
BLAIR ELECTRIC SERVICE CO. BELLWOOD, PENNSYLVANIA R & P COAL CO.—KEYSTONE PLANT SCHEMATIC DIAGRAMS DRAWN JK DATE 1/14/82 ORDER NO. W-7478 CHECKED DATE SCALE APPROVED DATE				
DWG. NO. E-19				