


25000 00000 10000

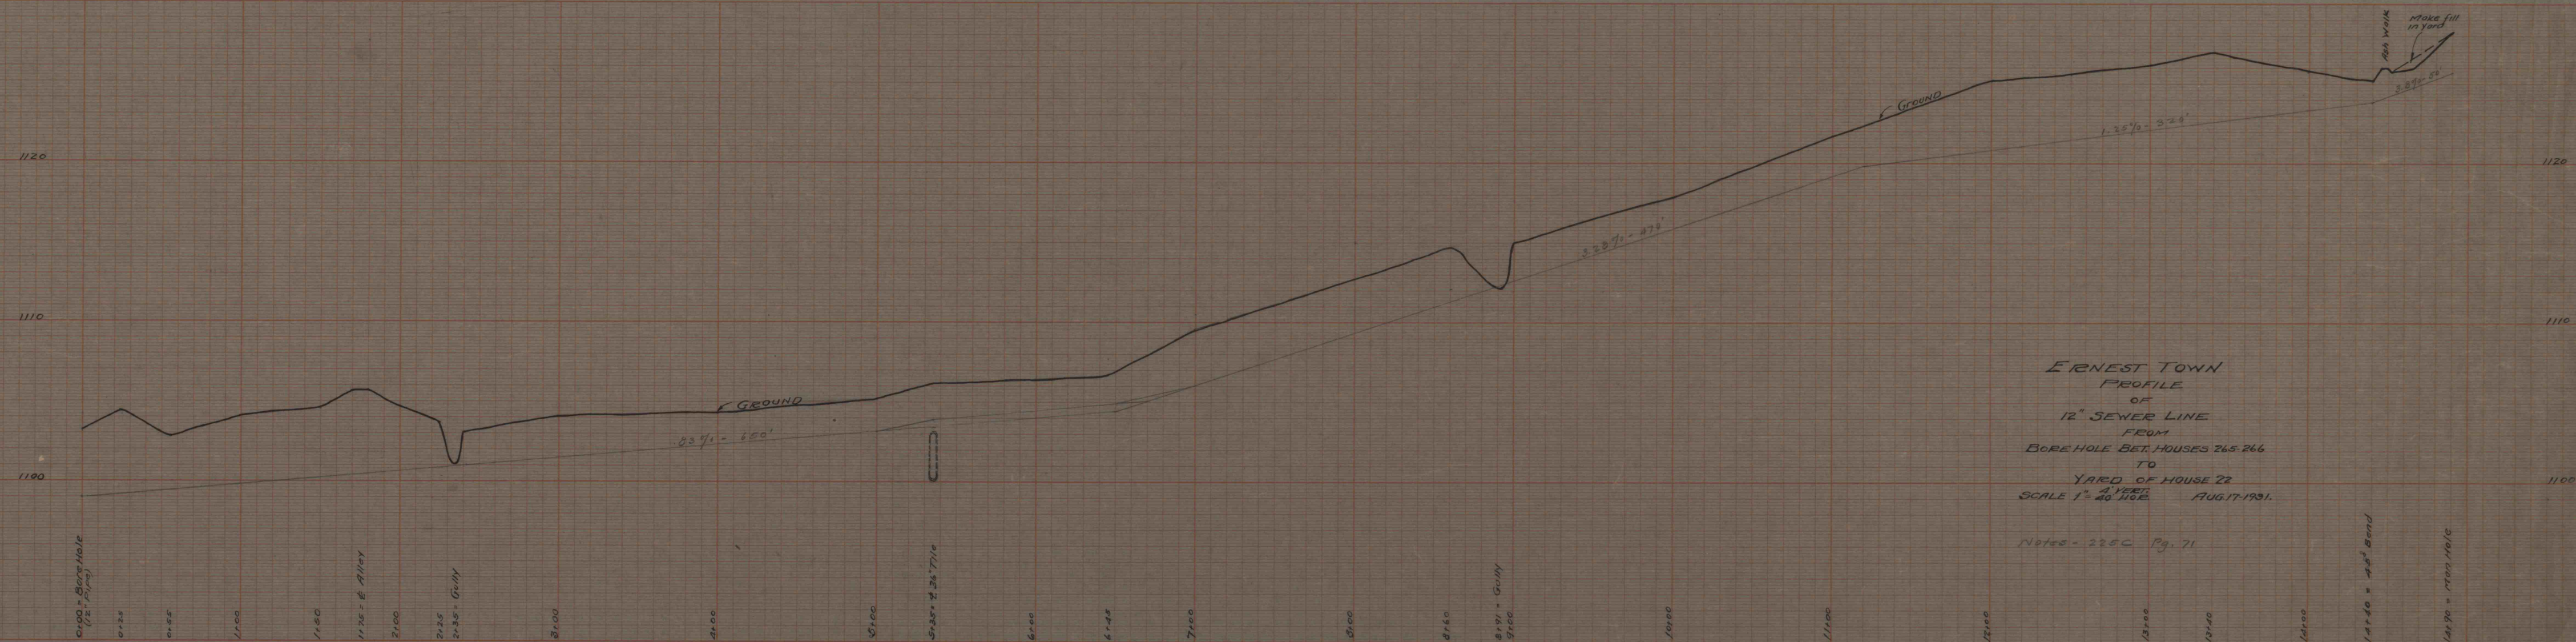

ERNEST TOWN
PROFILE
OF
12" SEWER LINE
FROM
BOREHOLE BET. HOUSES 265-266
TO
YARD OF HOUSE 22
SCALE 1" = 4' HORIZ. 1" = 4' VERT.
AUG. 17, 1931.

Notes - 2250 Pg. 71

14+50 = 14' 50" 10" 15' 10"