



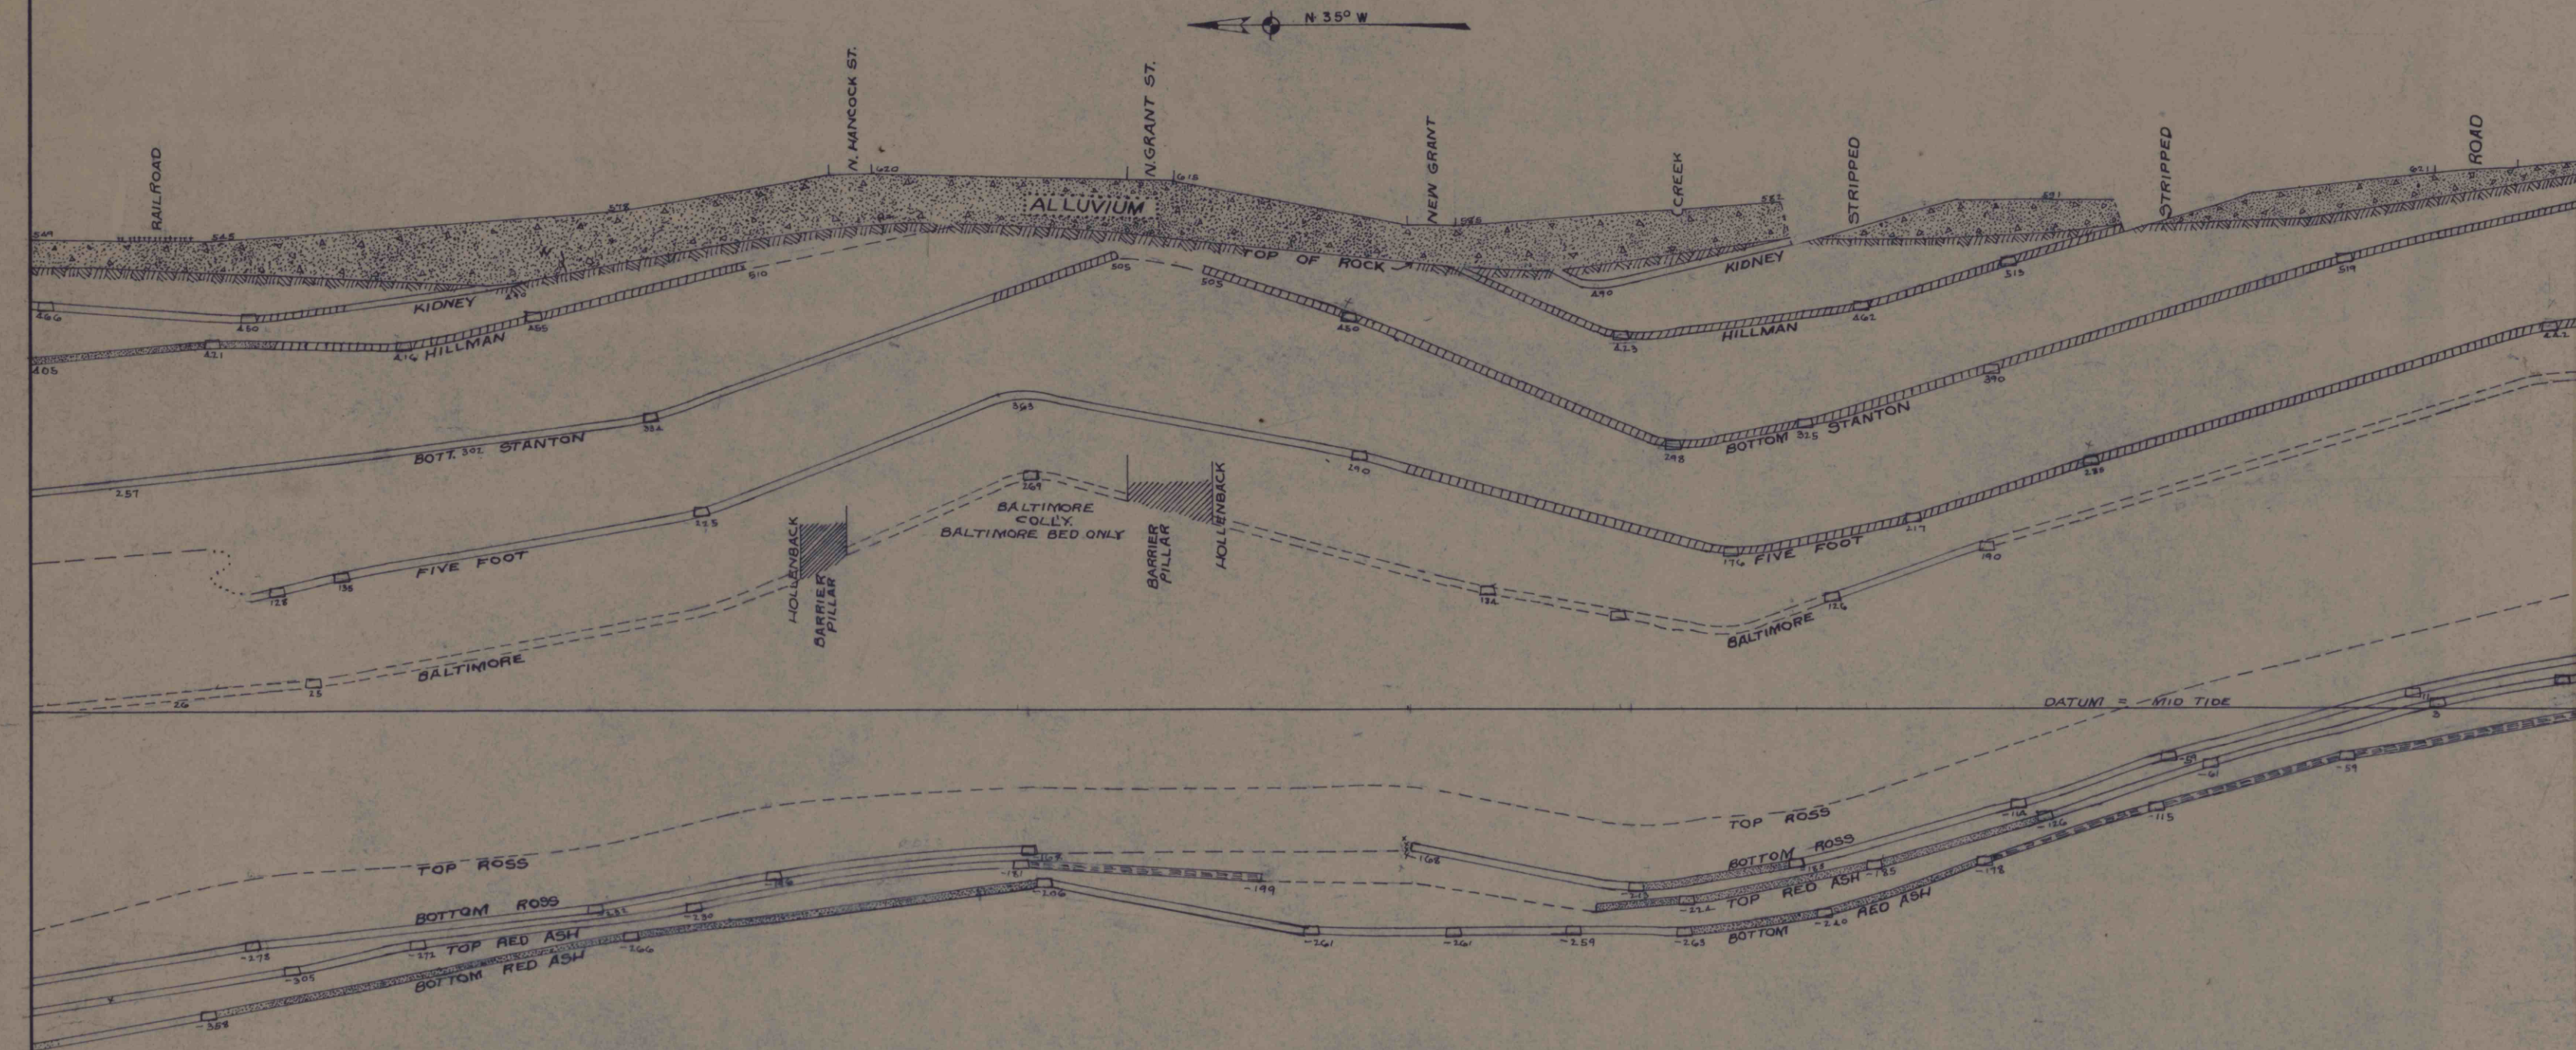

CROSS SECTION FOLIO 3 U
LOOKING UPSTREAM
HORIZONTAL & VERTICAL SCALE IN FEET

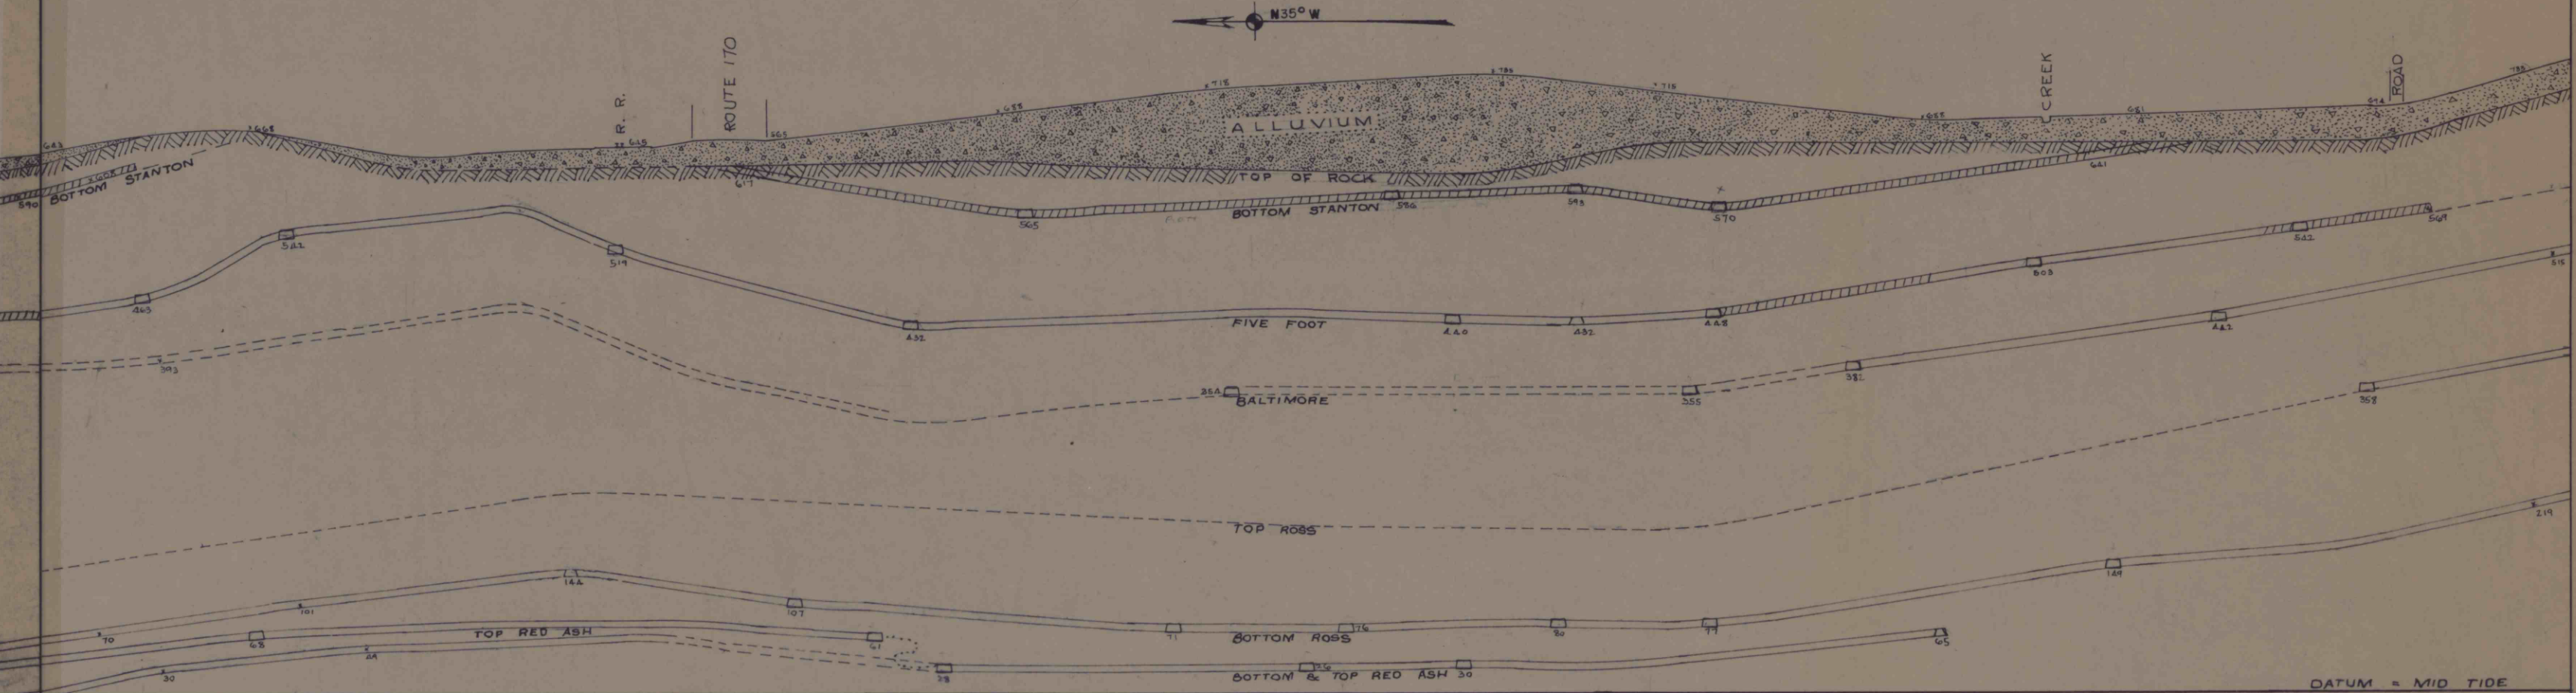

CROSS SECTION FOLIO 3 Y
LOOKING UPSTREAM
HORIZONTAL & VERTICAL SCALE IN FEET