



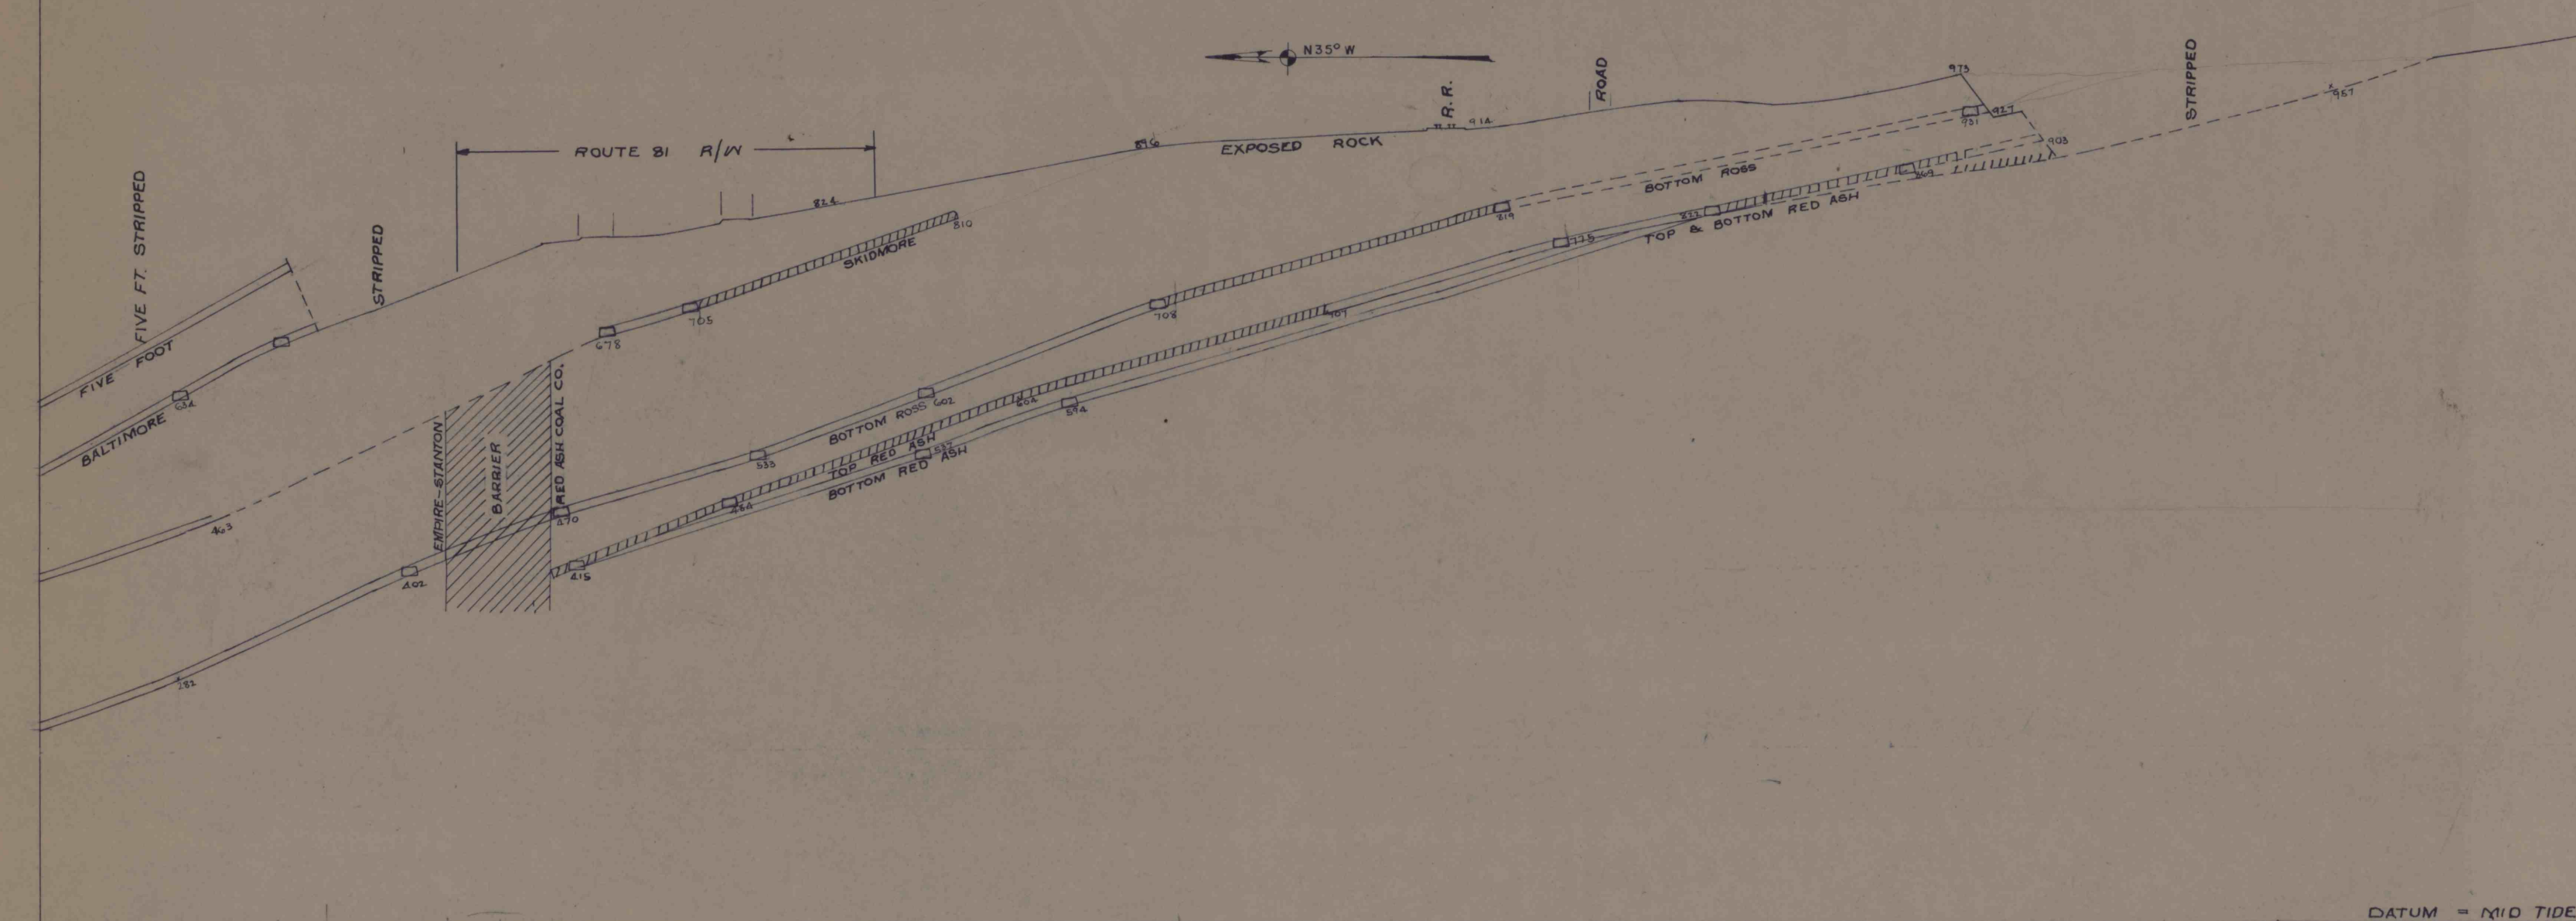

CROSS SECTION FOLIO 3YY
LOOKING UPSTREAM
HORIZONTAL & VERTICAL SCALE IN FEET

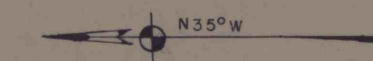

CROSS SECTION FOLIO 3YYY
LOOKING UPSTREAM
HORIZONTAL & VERTICAL SCALE IN FEET