



4 W

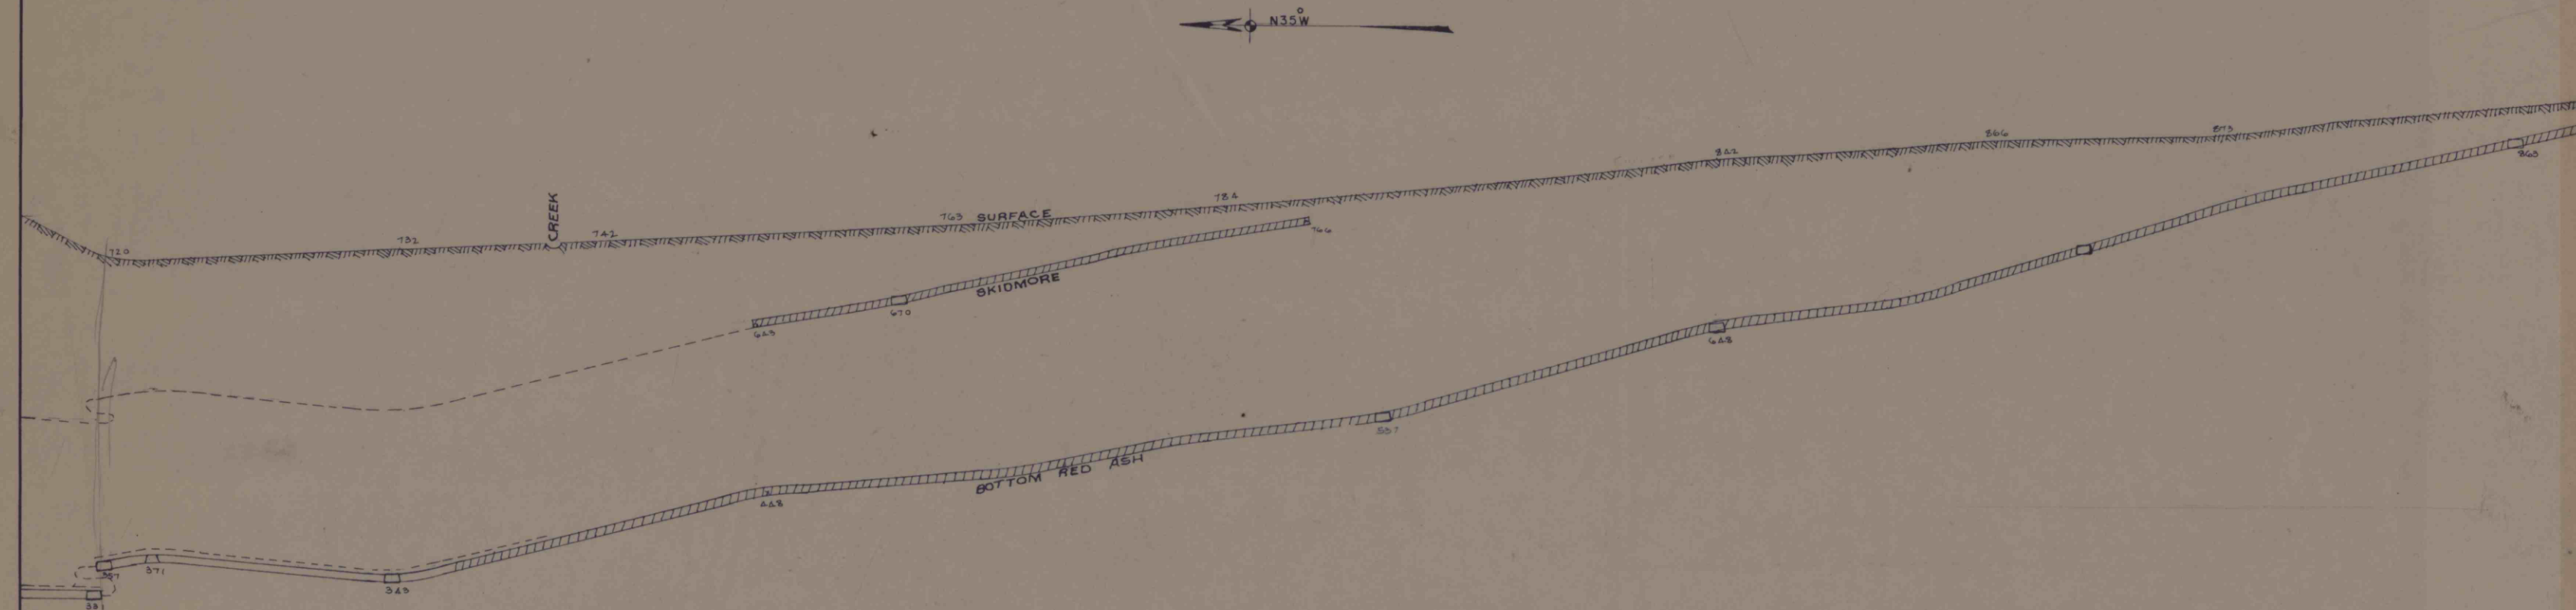

CROSS SECTION FOLIO 4 W W
 LOOKING UPSTREAM
 HORIZONTAL & VERTICAL SCALE IN FEET

C. R. OF N.J.

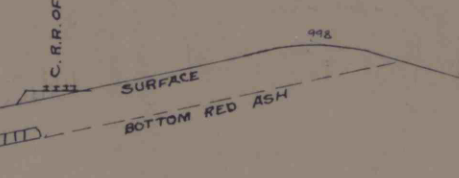

CROSS SECTION FOLIO 4 W W
 LOOKING UPSTREAM
 HORIZONTAL & VERTICAL SCALE IN FEET