



4 X

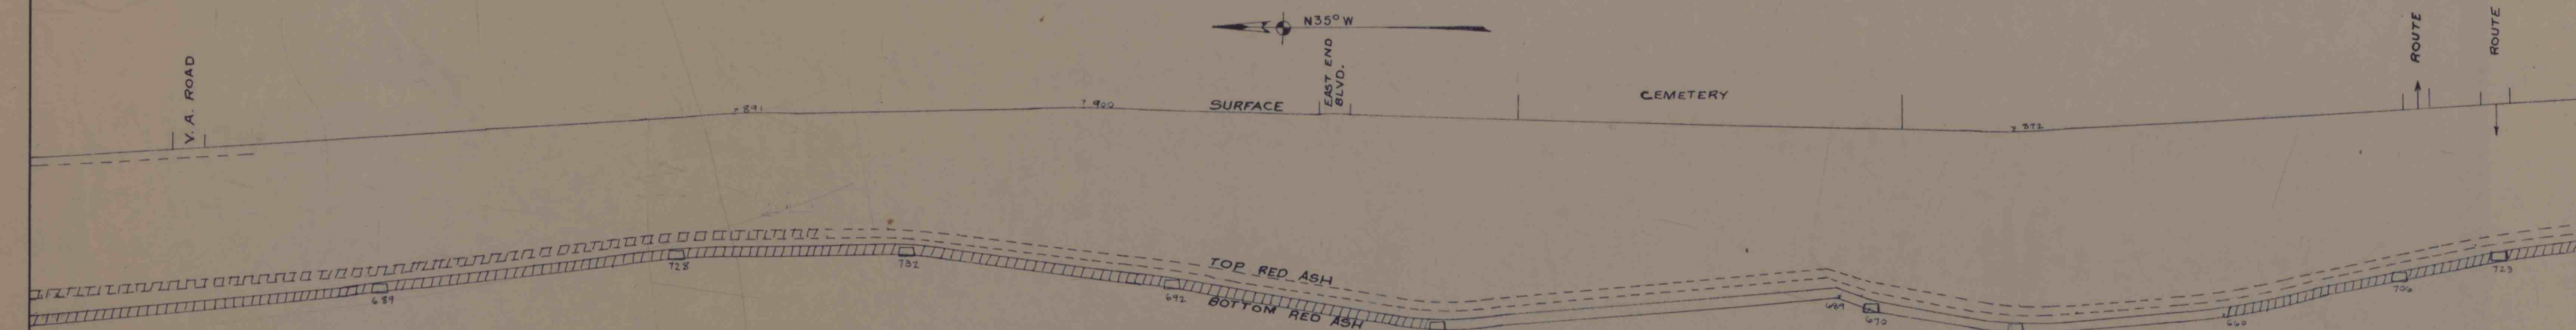

CROSS SECTION FOLIO 4XX
 LOOKING UPSTREAM
 HORIZONTAL & VERTICAL SCALE IN FEET

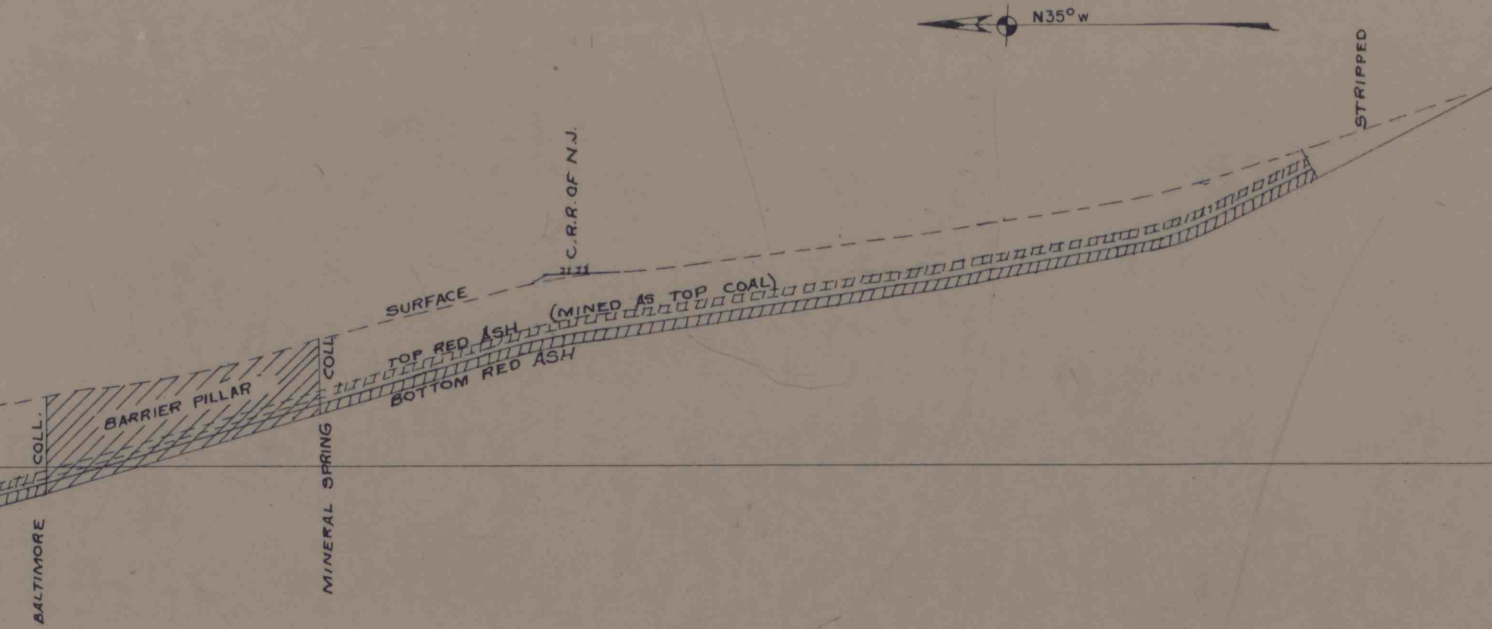

CROSS SECTION FOLIO 4XXX
 LOOKING UPSTREAM
 HORIZONTAL & VERTICAL SCALE IN FEET