



4 Q

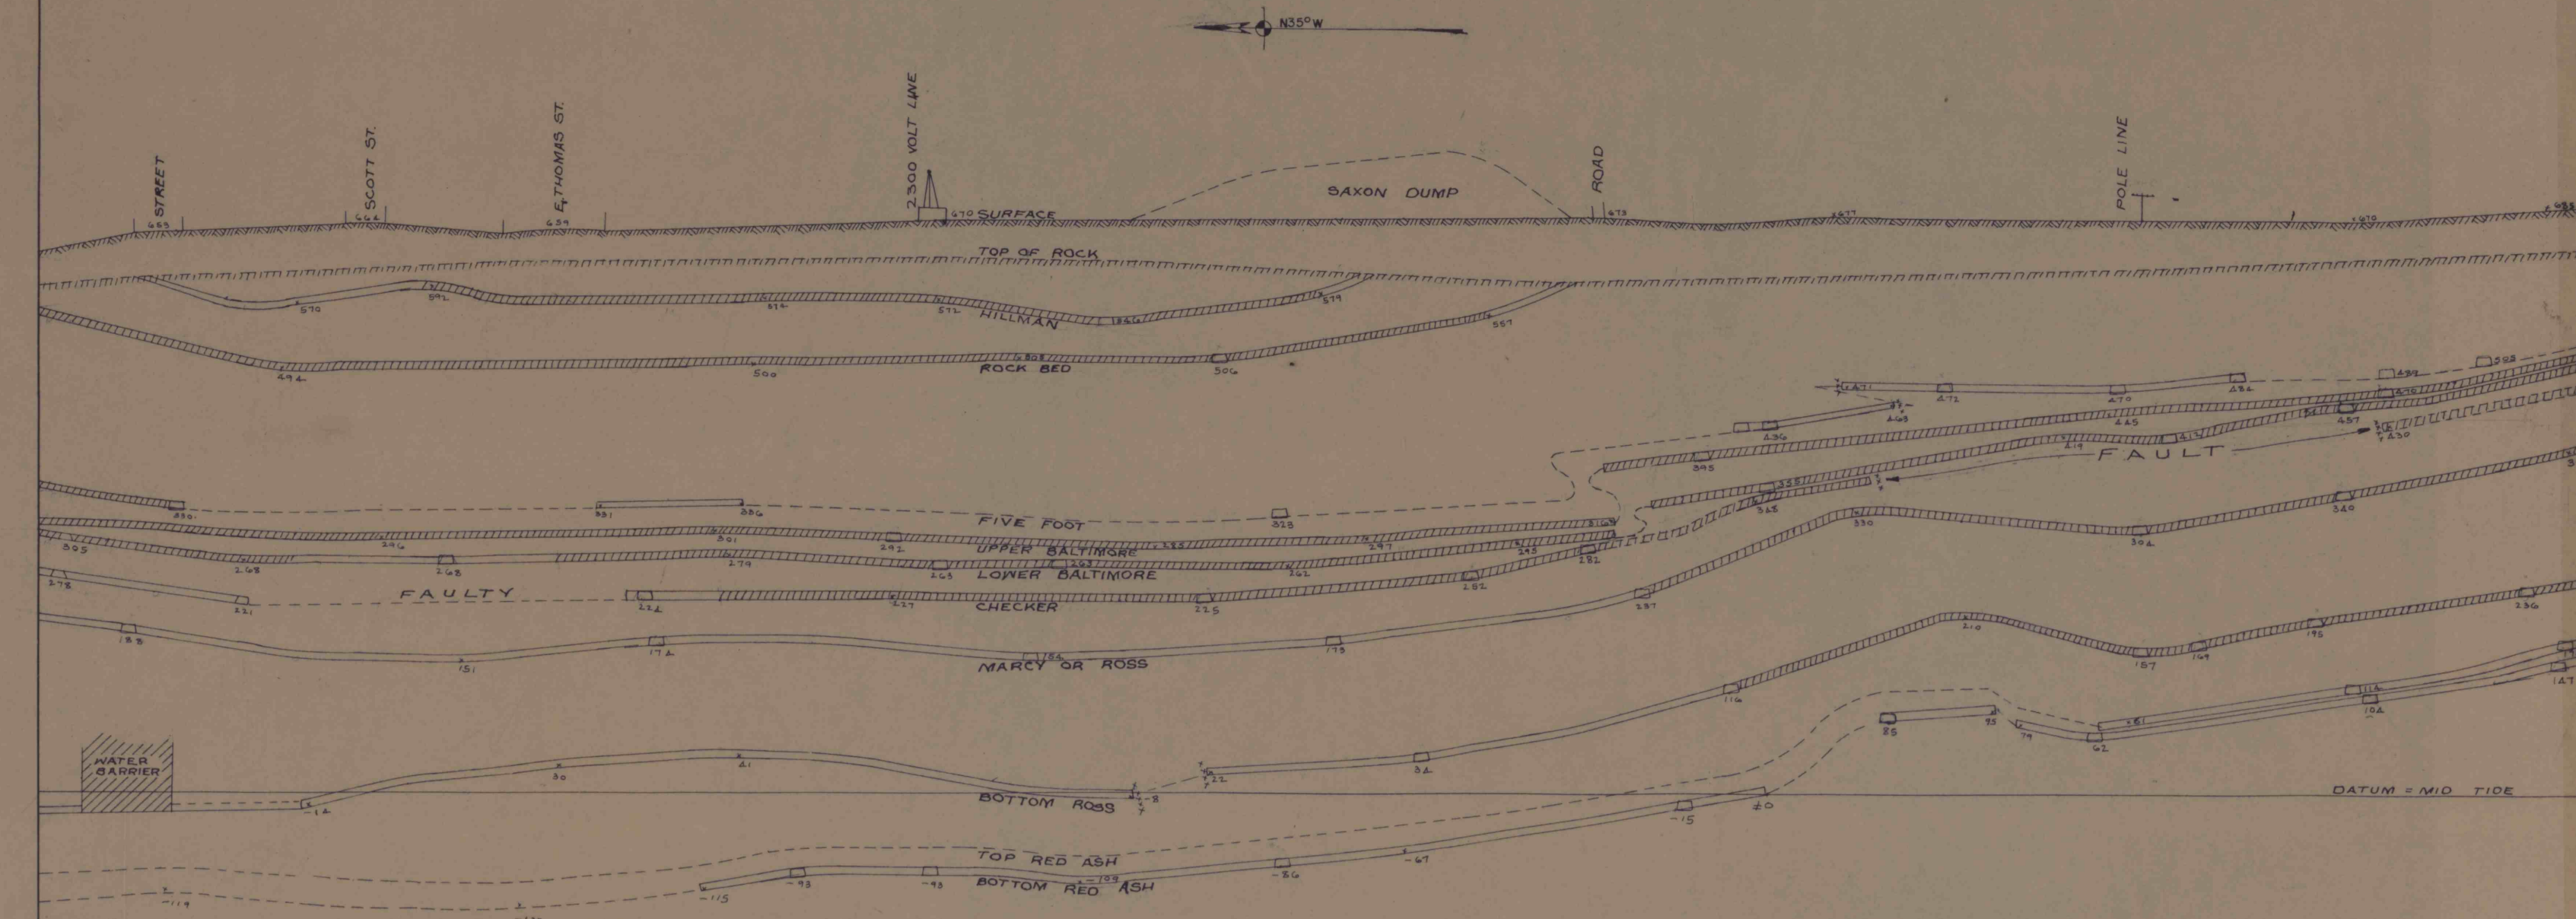

CROSS SECTION FOLIO 4 U
LOOKING UPSTREAM
HORIZONTAL & VERTICAL SCALE IN FEET

4 YY

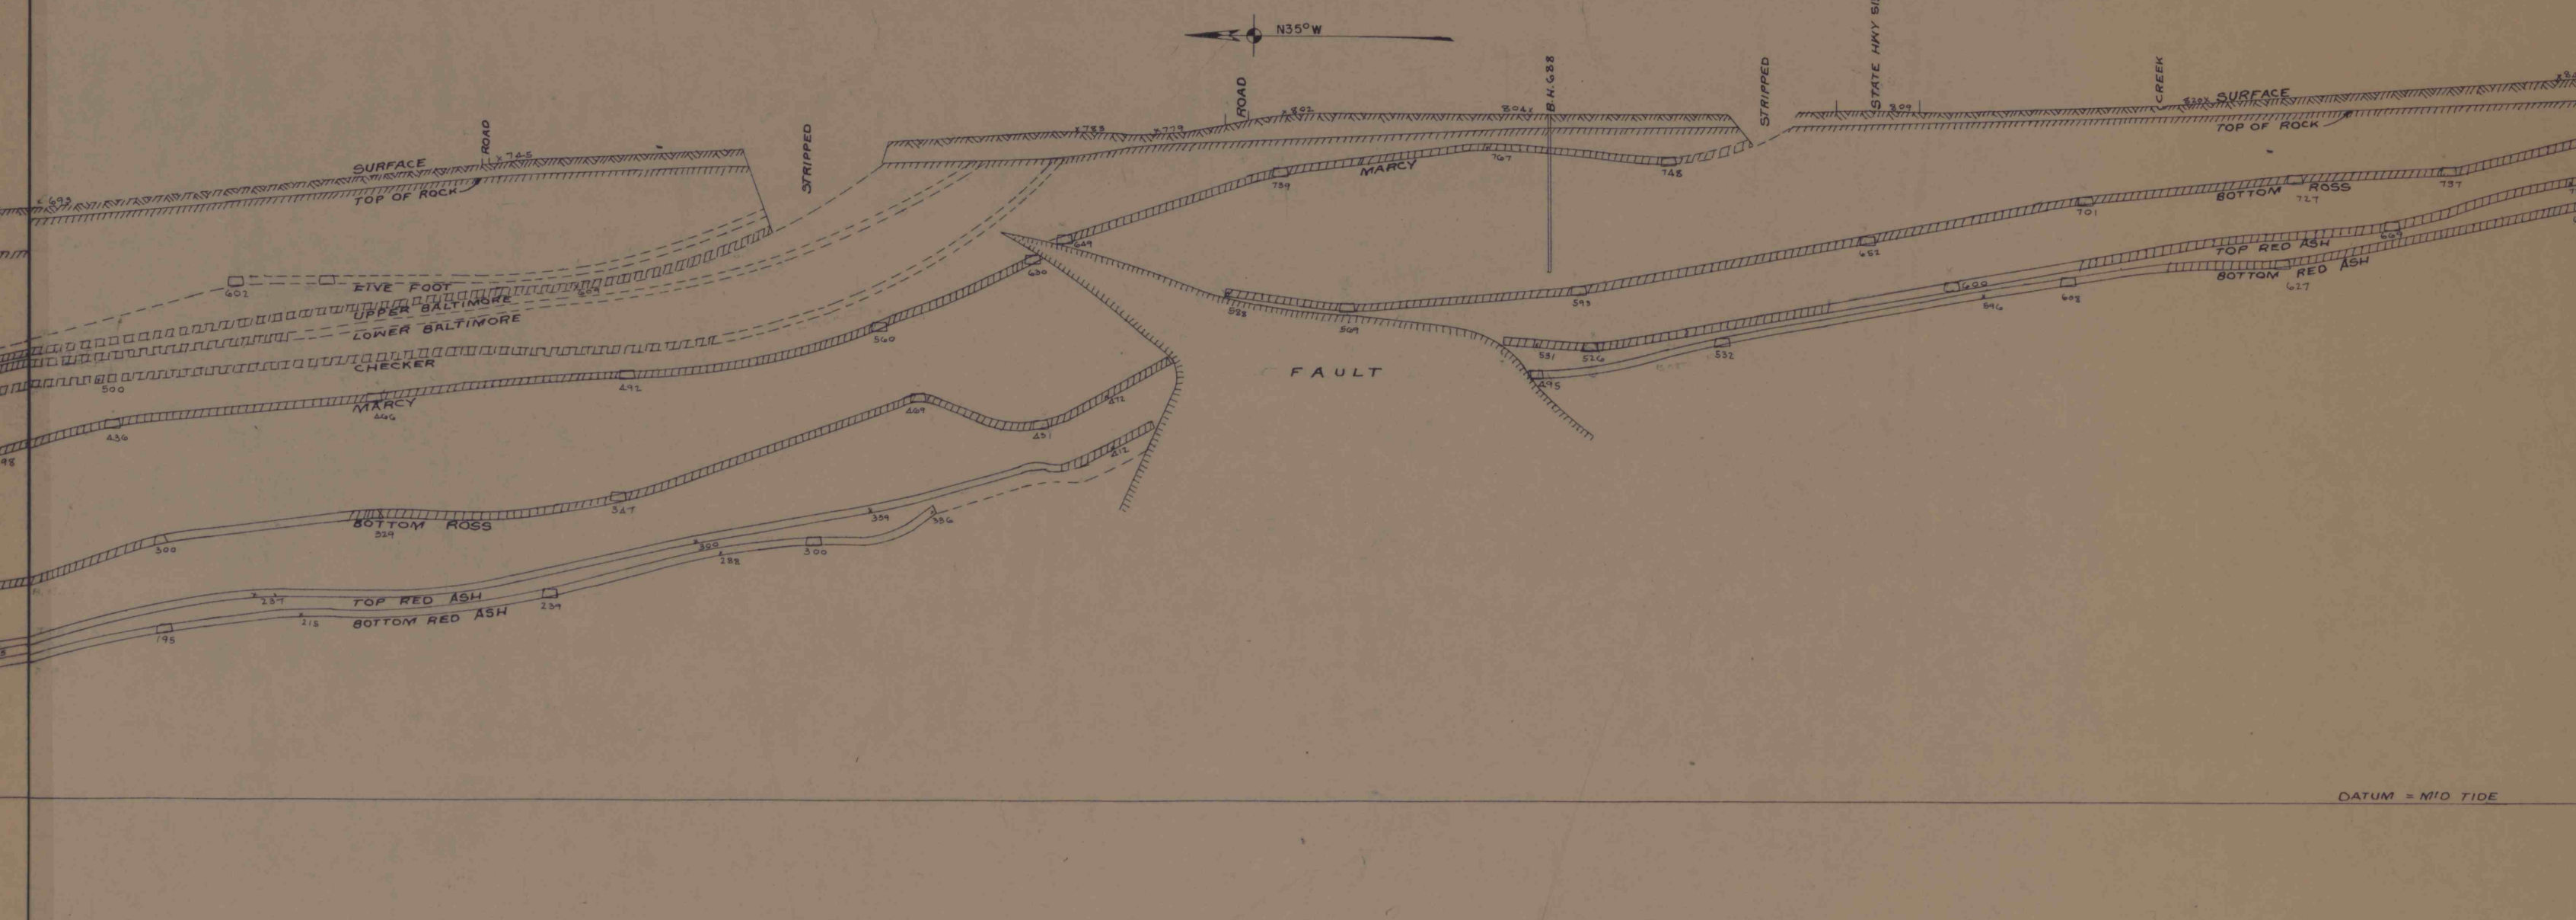

CROSS SECTION FOLIO 4 Y
LOOKING UPSTREAM
HORIZONTAL & VERTICAL SCALE IN FEET